


Aug 07, 2012 - 7:34am - 474.41.dwg
H:\Horseshoe Open Storage Shed\Big Plan Book\



1

HORSESHOE OPEN STORAGE SHED - FIRST LEVEL

SCALE: 5/8" = 1'



M MONTANA
STATE UNIVERSITY
FACILITIES PLANNING,
DESIGN & CONSTRUCTION
BOZEMAN, MONTANA
PHONE: 406.994.4131 FAX: 406.994.6572

INDEX #

124

BUILDING #

474

Aug 07, 2012 - 7:34am - 474 AR.dwg
H:\Horseshoe Open Storage Shed\Big Plan Book\



1

HORSESHOE OPEN STORAGE SHED - ROOF LEVEL

SCALE: 5/8" = 1'



M MONTANA
STATE UNIVERSITY
FACILITIES PLANNING,
DESIGN & CONSTRUCTION
BOZEMAN, MONTANA
PHONE: 406.994.4131 FAX: 406.994.6572

| | |
|------------|------------|
| INDEX # | 124 |
| BUILDING # | 474 |