



1

GRAF STREET RESIDENCE - BASEMENT LEVEL


SCALE: 1" = 10'



Oct 09, 2012 - 8:34am - 506_AB.dwg
 H:\Graf Street Residence - Gardiner House\Building Plan - Book Copy\


MONTANA
 STATE UNIVERSITY
 FACILITIES PLANNING,
 DESIGN & CONSTRUCTION
 BOZEMAN, MONTANA
 PHONE: 406.994.4131 FAX: 406.994.6572


INDEX #	74
BUILDING #	506

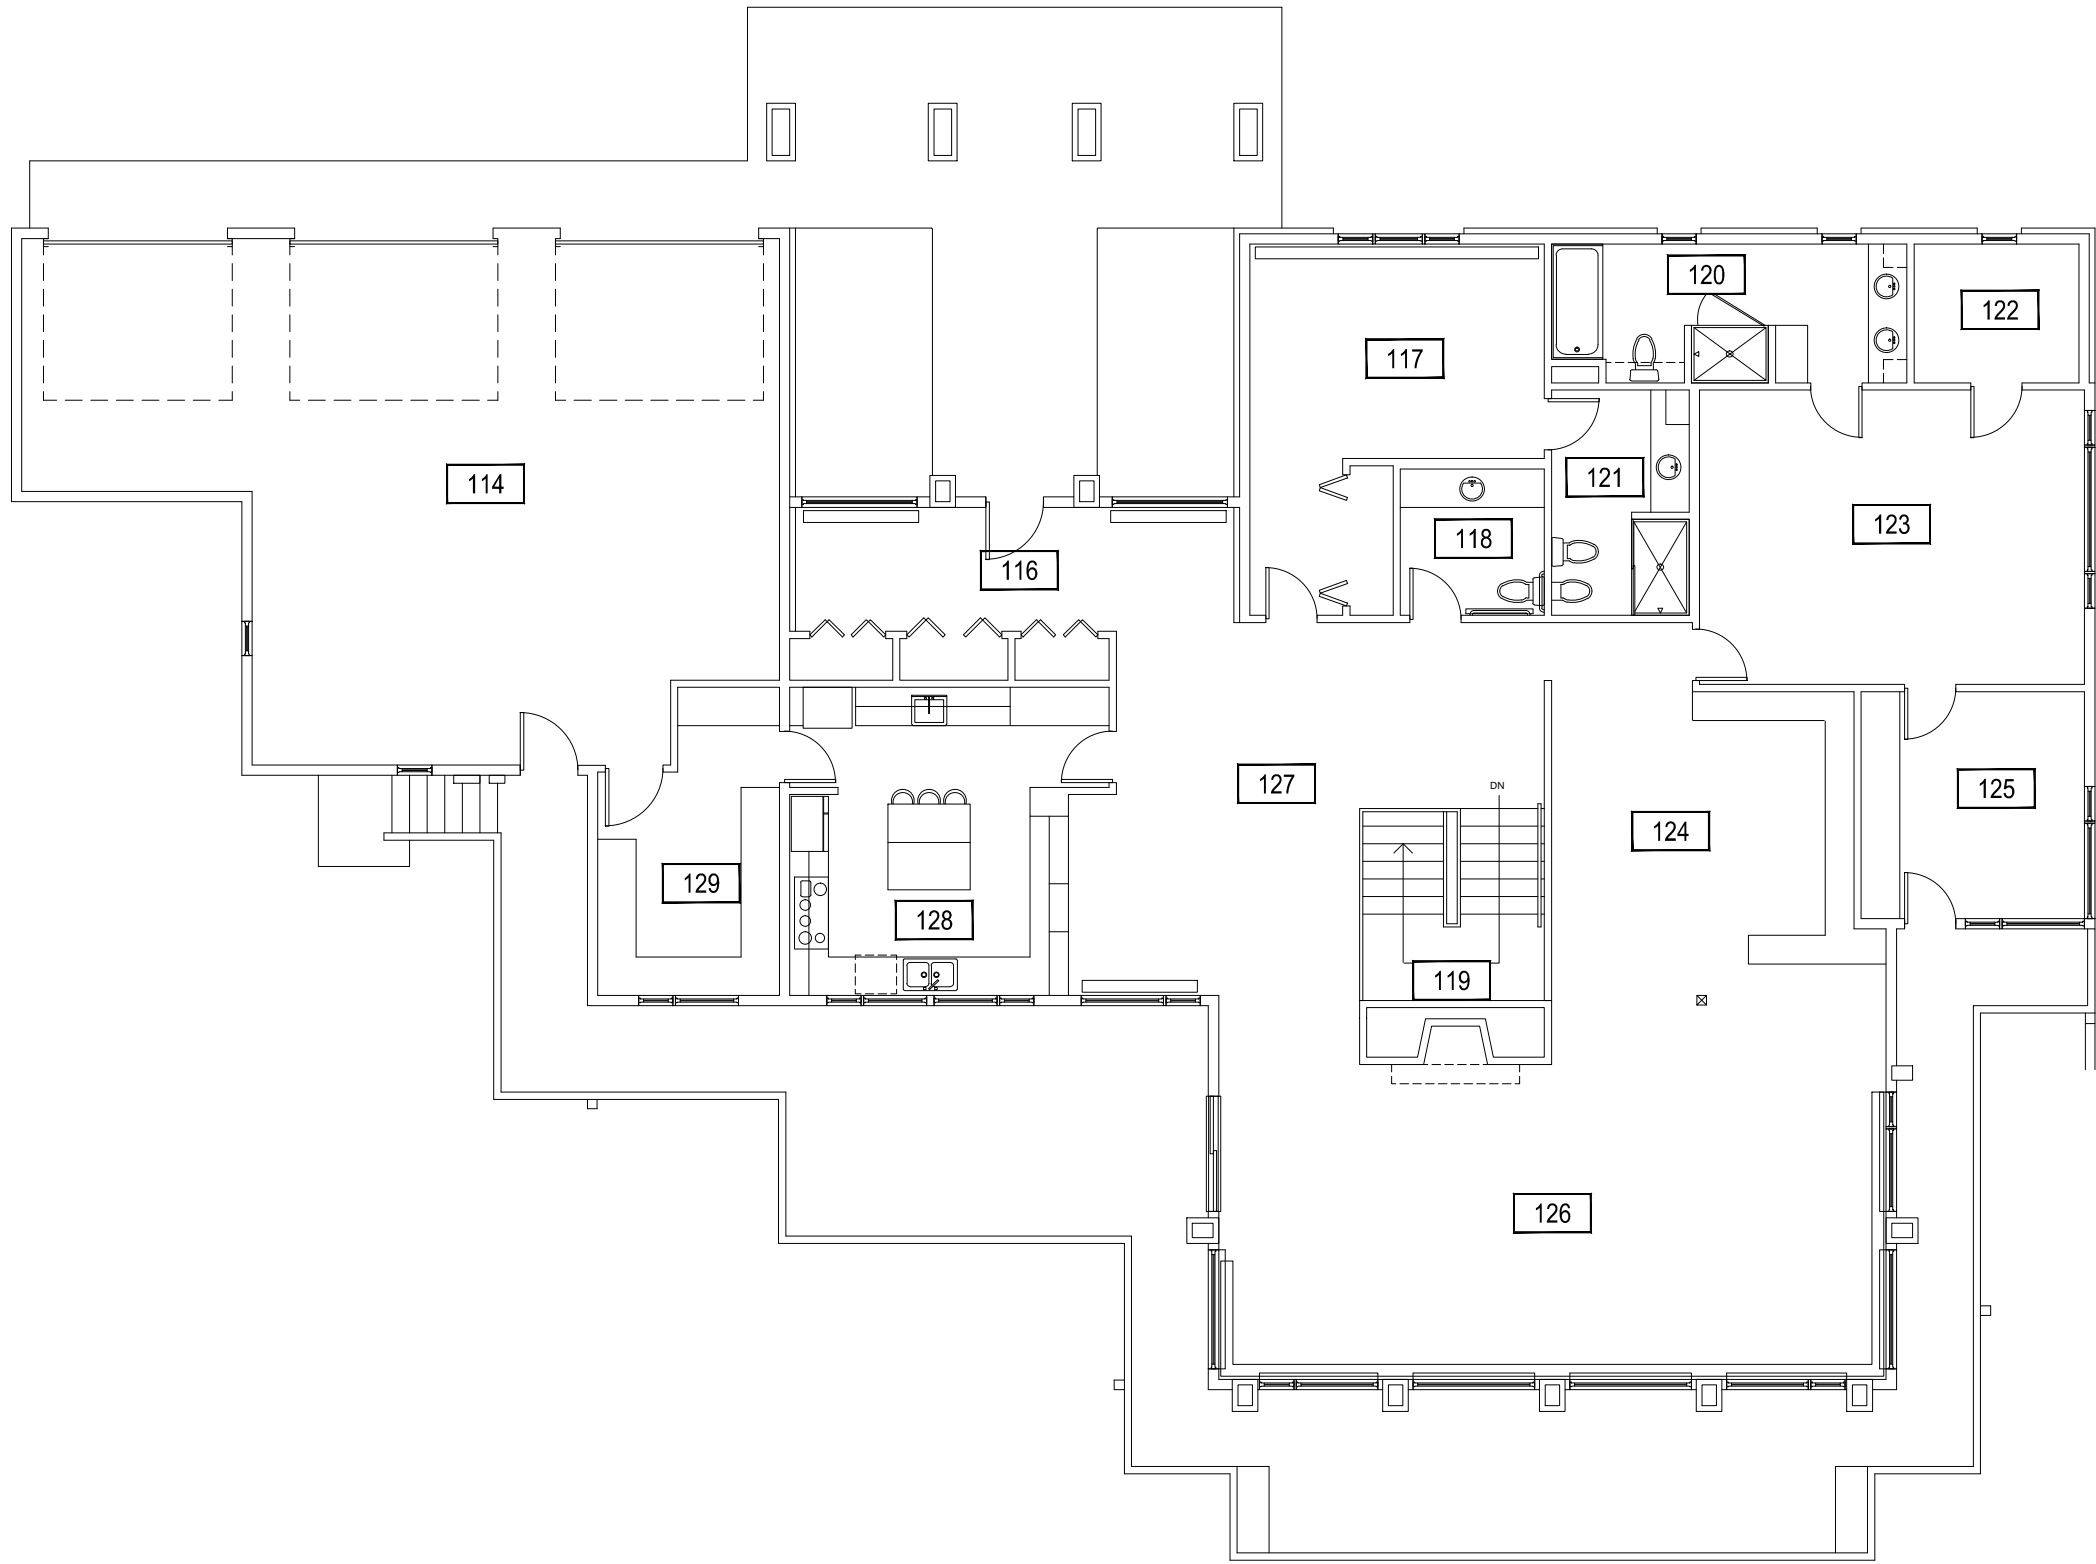

1

GRAF STREET RESIDENCE - FIRST LEVEL


SCALE: 1" = 10'

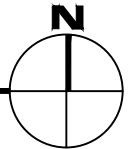


Oct 09, 2012 - 8:34am - 506_A1.dwg
 H:\Graf Street Residence - Gardiner House\Building Plan - Book Copy\


MONTANA
 STATE UNIVERSITY
 FACILITIES PLANNING,
 DESIGN & CONSTRUCTION
 BOZEMAN, MONTANA
 PHONE: 406.994.4131 FAX: 406.994.6572

INDEX #	74
BUILDING #	506

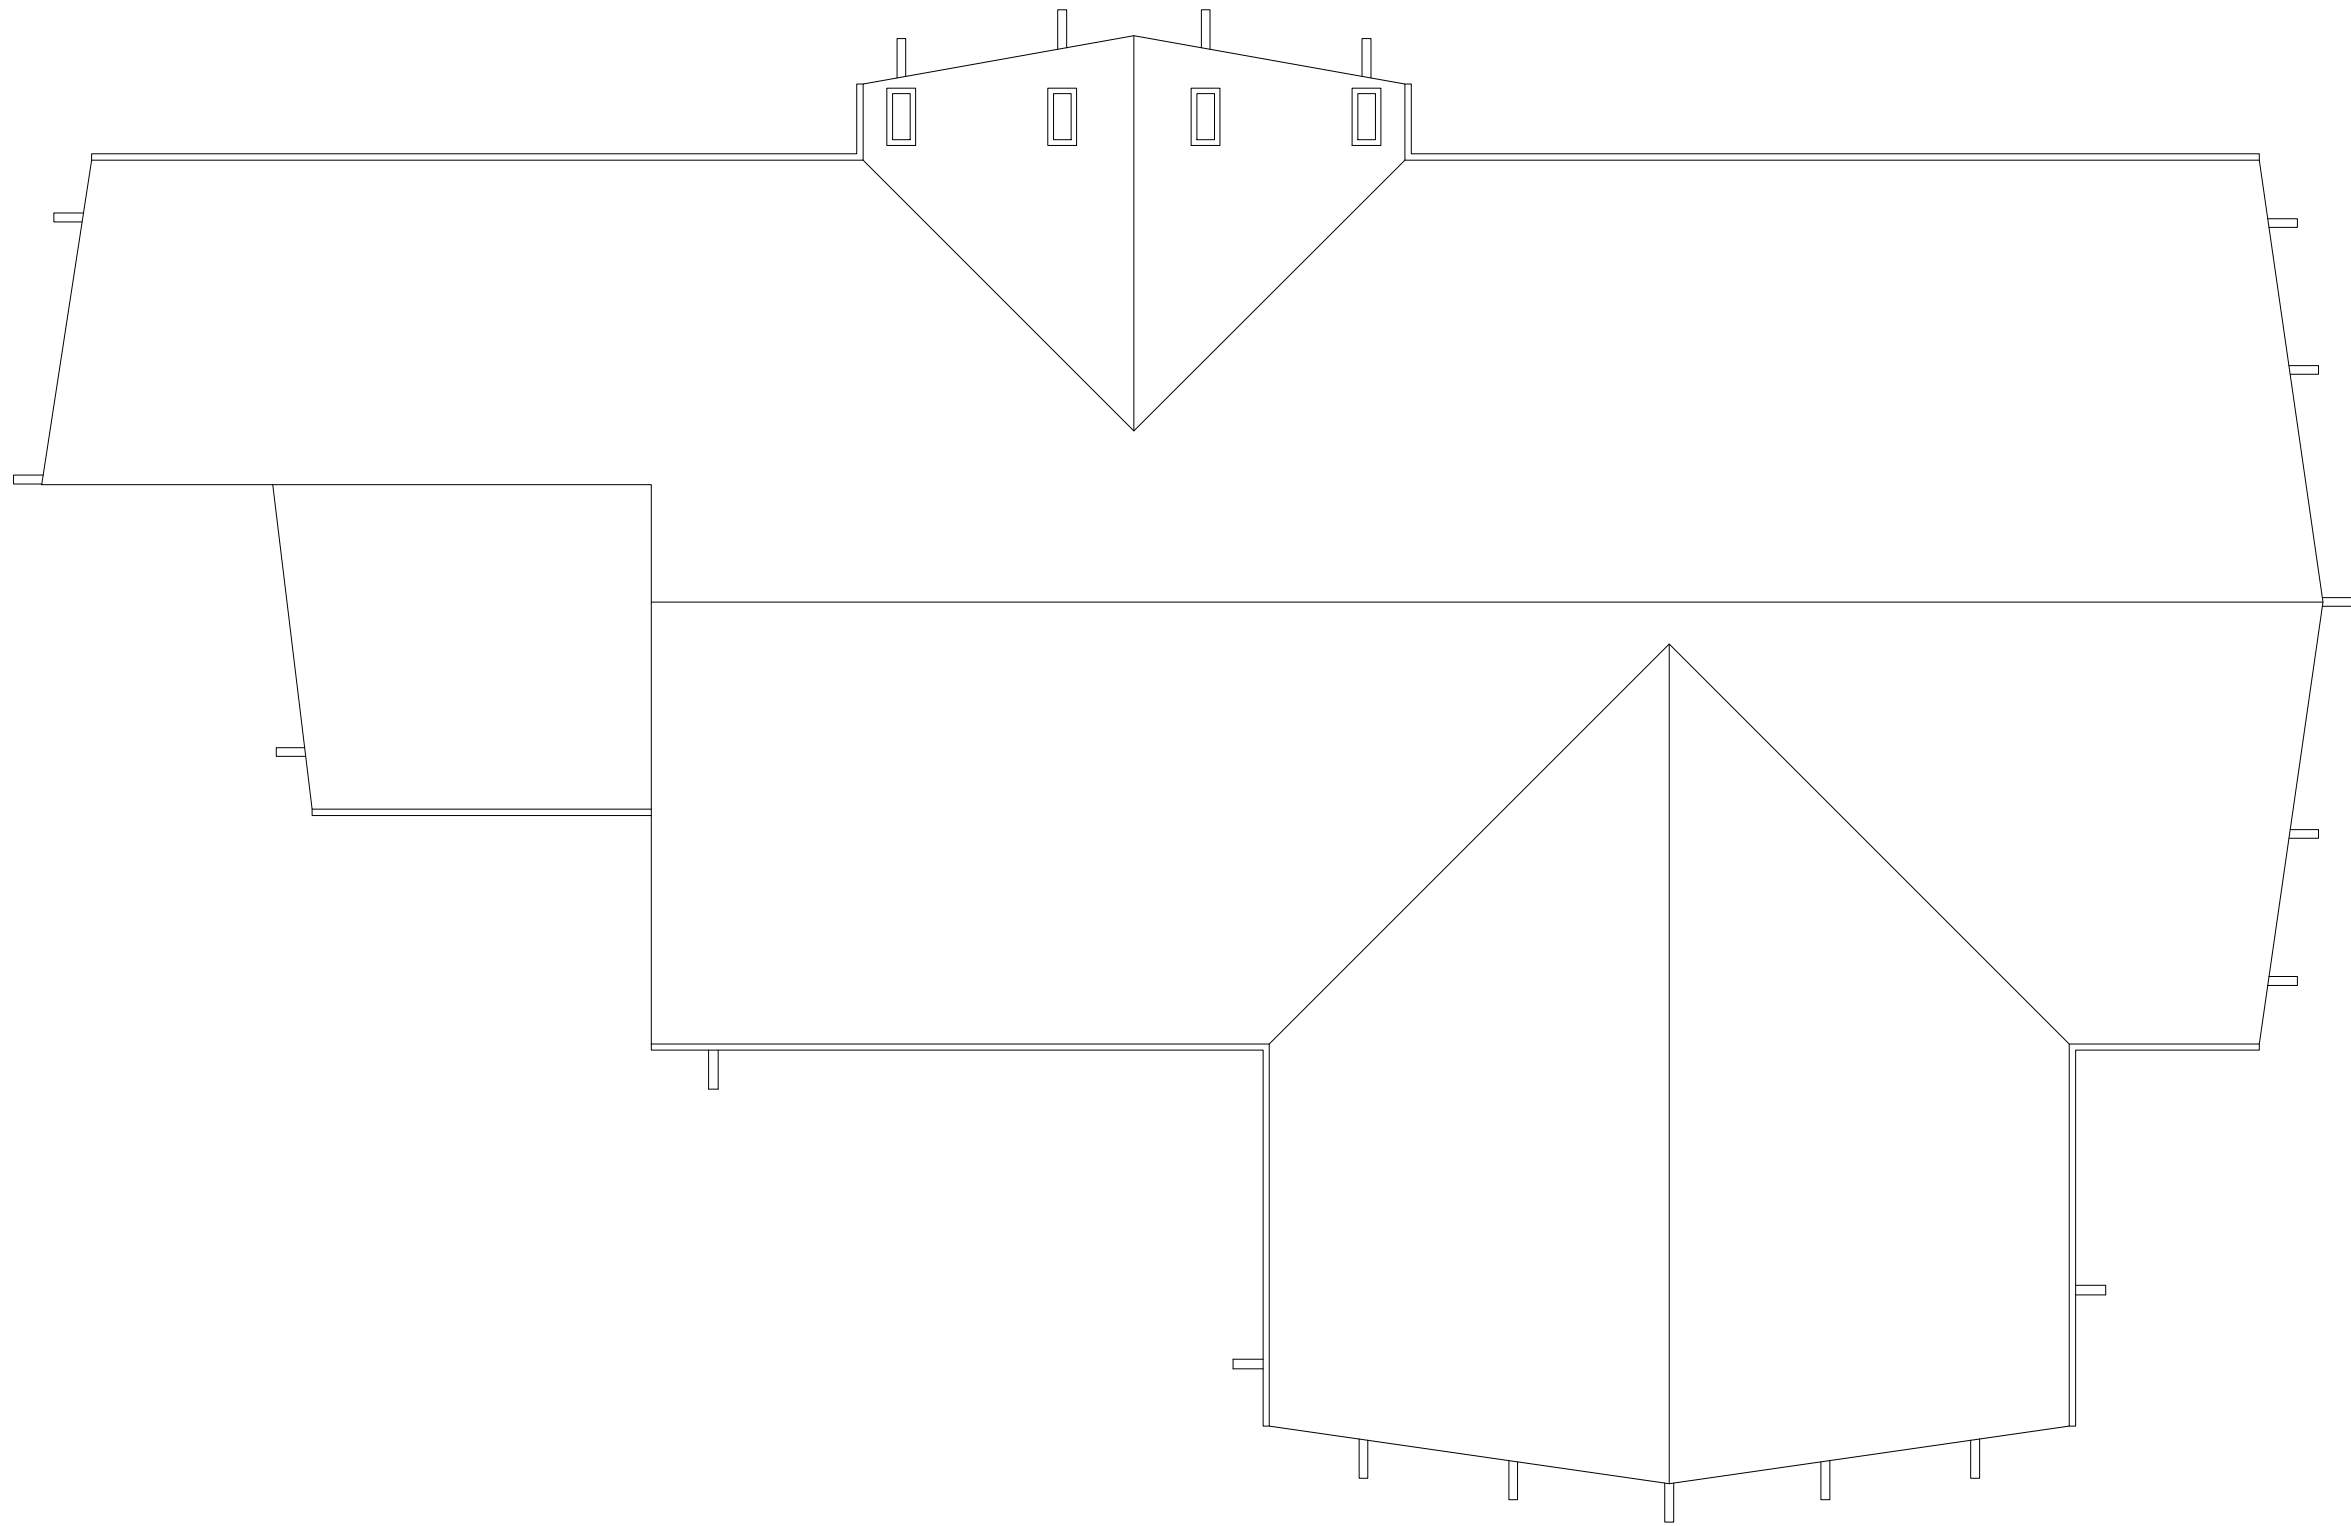

Oct 09, 2012 - 8:34am - 506_AR.dwg
H:\Graf Street Residence - Gardiner House\Building Plan - Book Copy\

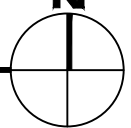1 **GRAF STREET RESIDENCE - ROOF LEVEL** 
SCALE: 1" = 10'

 **MONTANA**
STATE UNIVERSITY
FACILITIES PLANNING,
DESIGN & CONSTRUCTION
BOZEMAN, MONTANA
PHONE: 406.994.4131 FAX: 406.994.6572

INDEX #	74
BUILDING #	506