


1 NELSON STORY TOWER APARTMENTS - BASEMENT LEVEL
SCALE: 1/8" = 1'



M MONTANA
STATE UNIVERSITY
CAMPUS PLANNING,
DESIGN & CONSTRUCTION
BOZEMAN, MONTANA
PHONE: 406.994.5413 FAX: 406.994.5665

INDEX #
39
BUILDING #
521

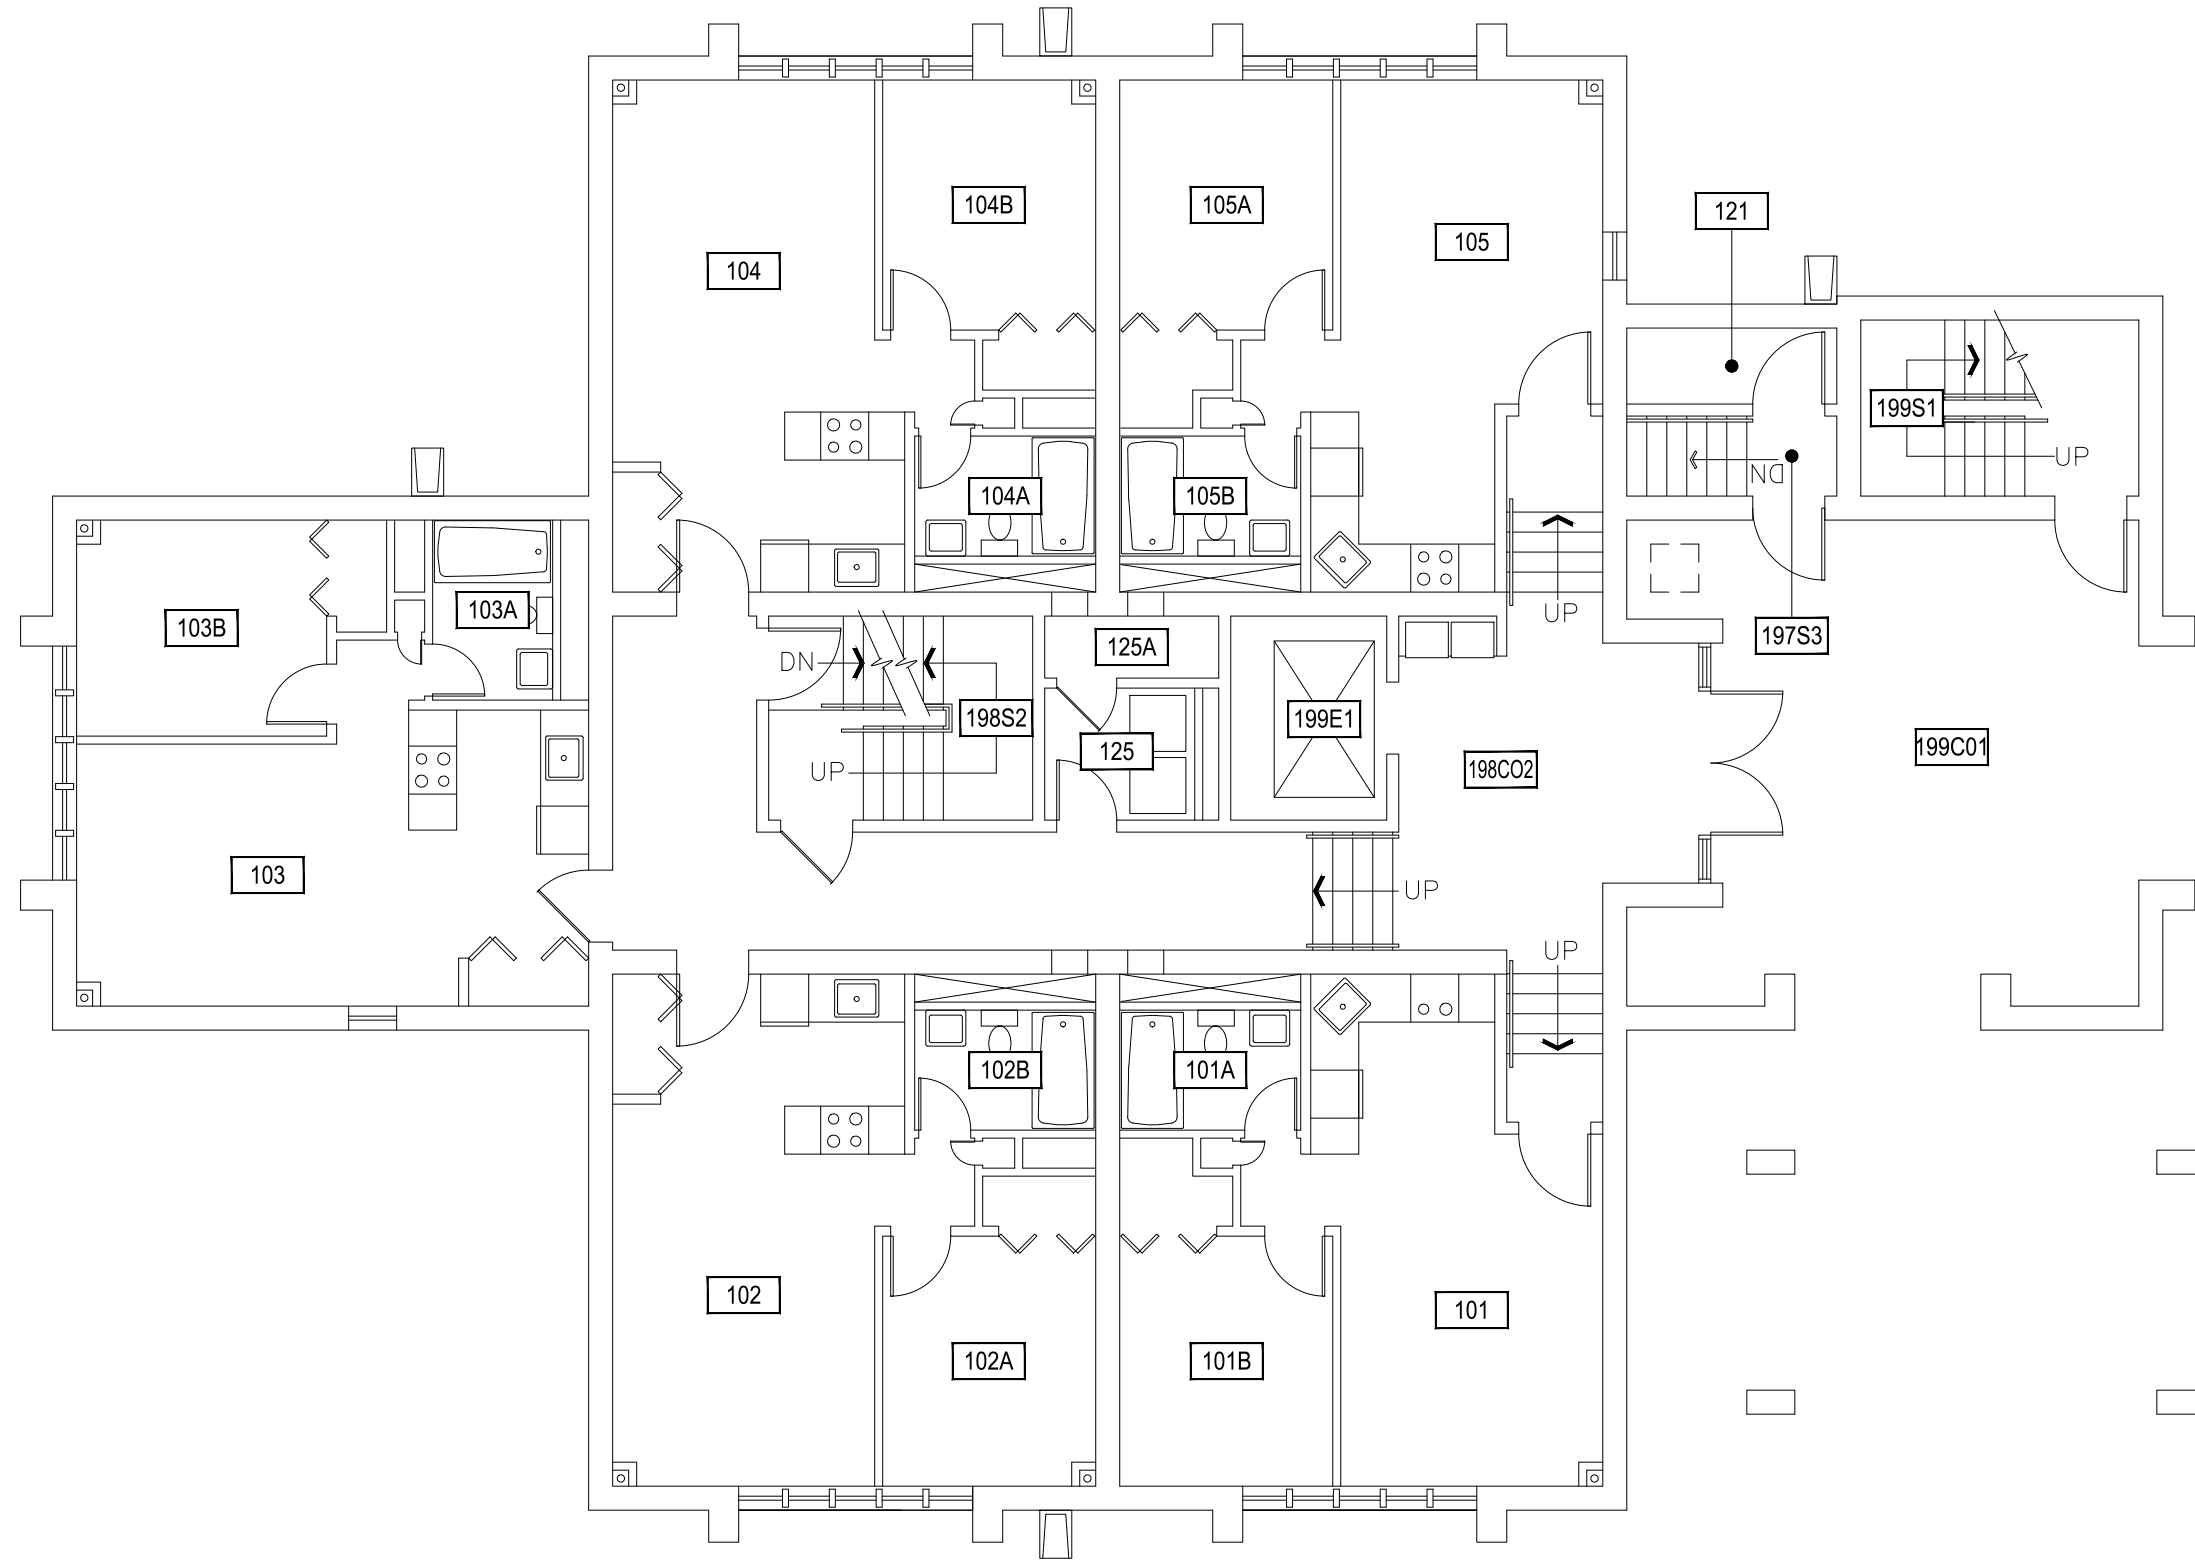

1


NELSON STORY TOWER APARTMENTS - FIRST LEVEL

SCALE: 1/8" = 1'





M MONTANA STATE UNIVERSITY
CAMPUS PLANNING,
DESIGN & CONSTRUCTION
BOZEMAN, MONTANA
PHONE: 406.994.5413 FAX: 406.994.5665

INDEX # **39**
BUILDING # **521**

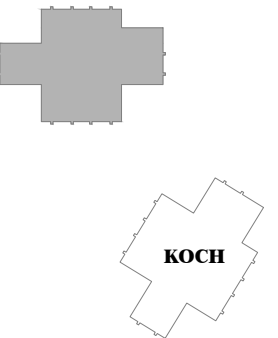

Dec 29, 2016 - 10:24am - 521_A2.dwg
H:\Family Housing\Nelson Story Tower Apartments\Building Plan - Book Copy

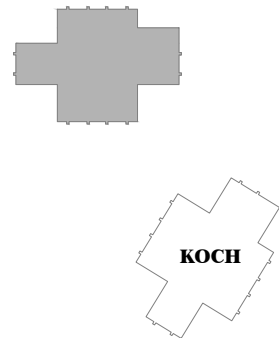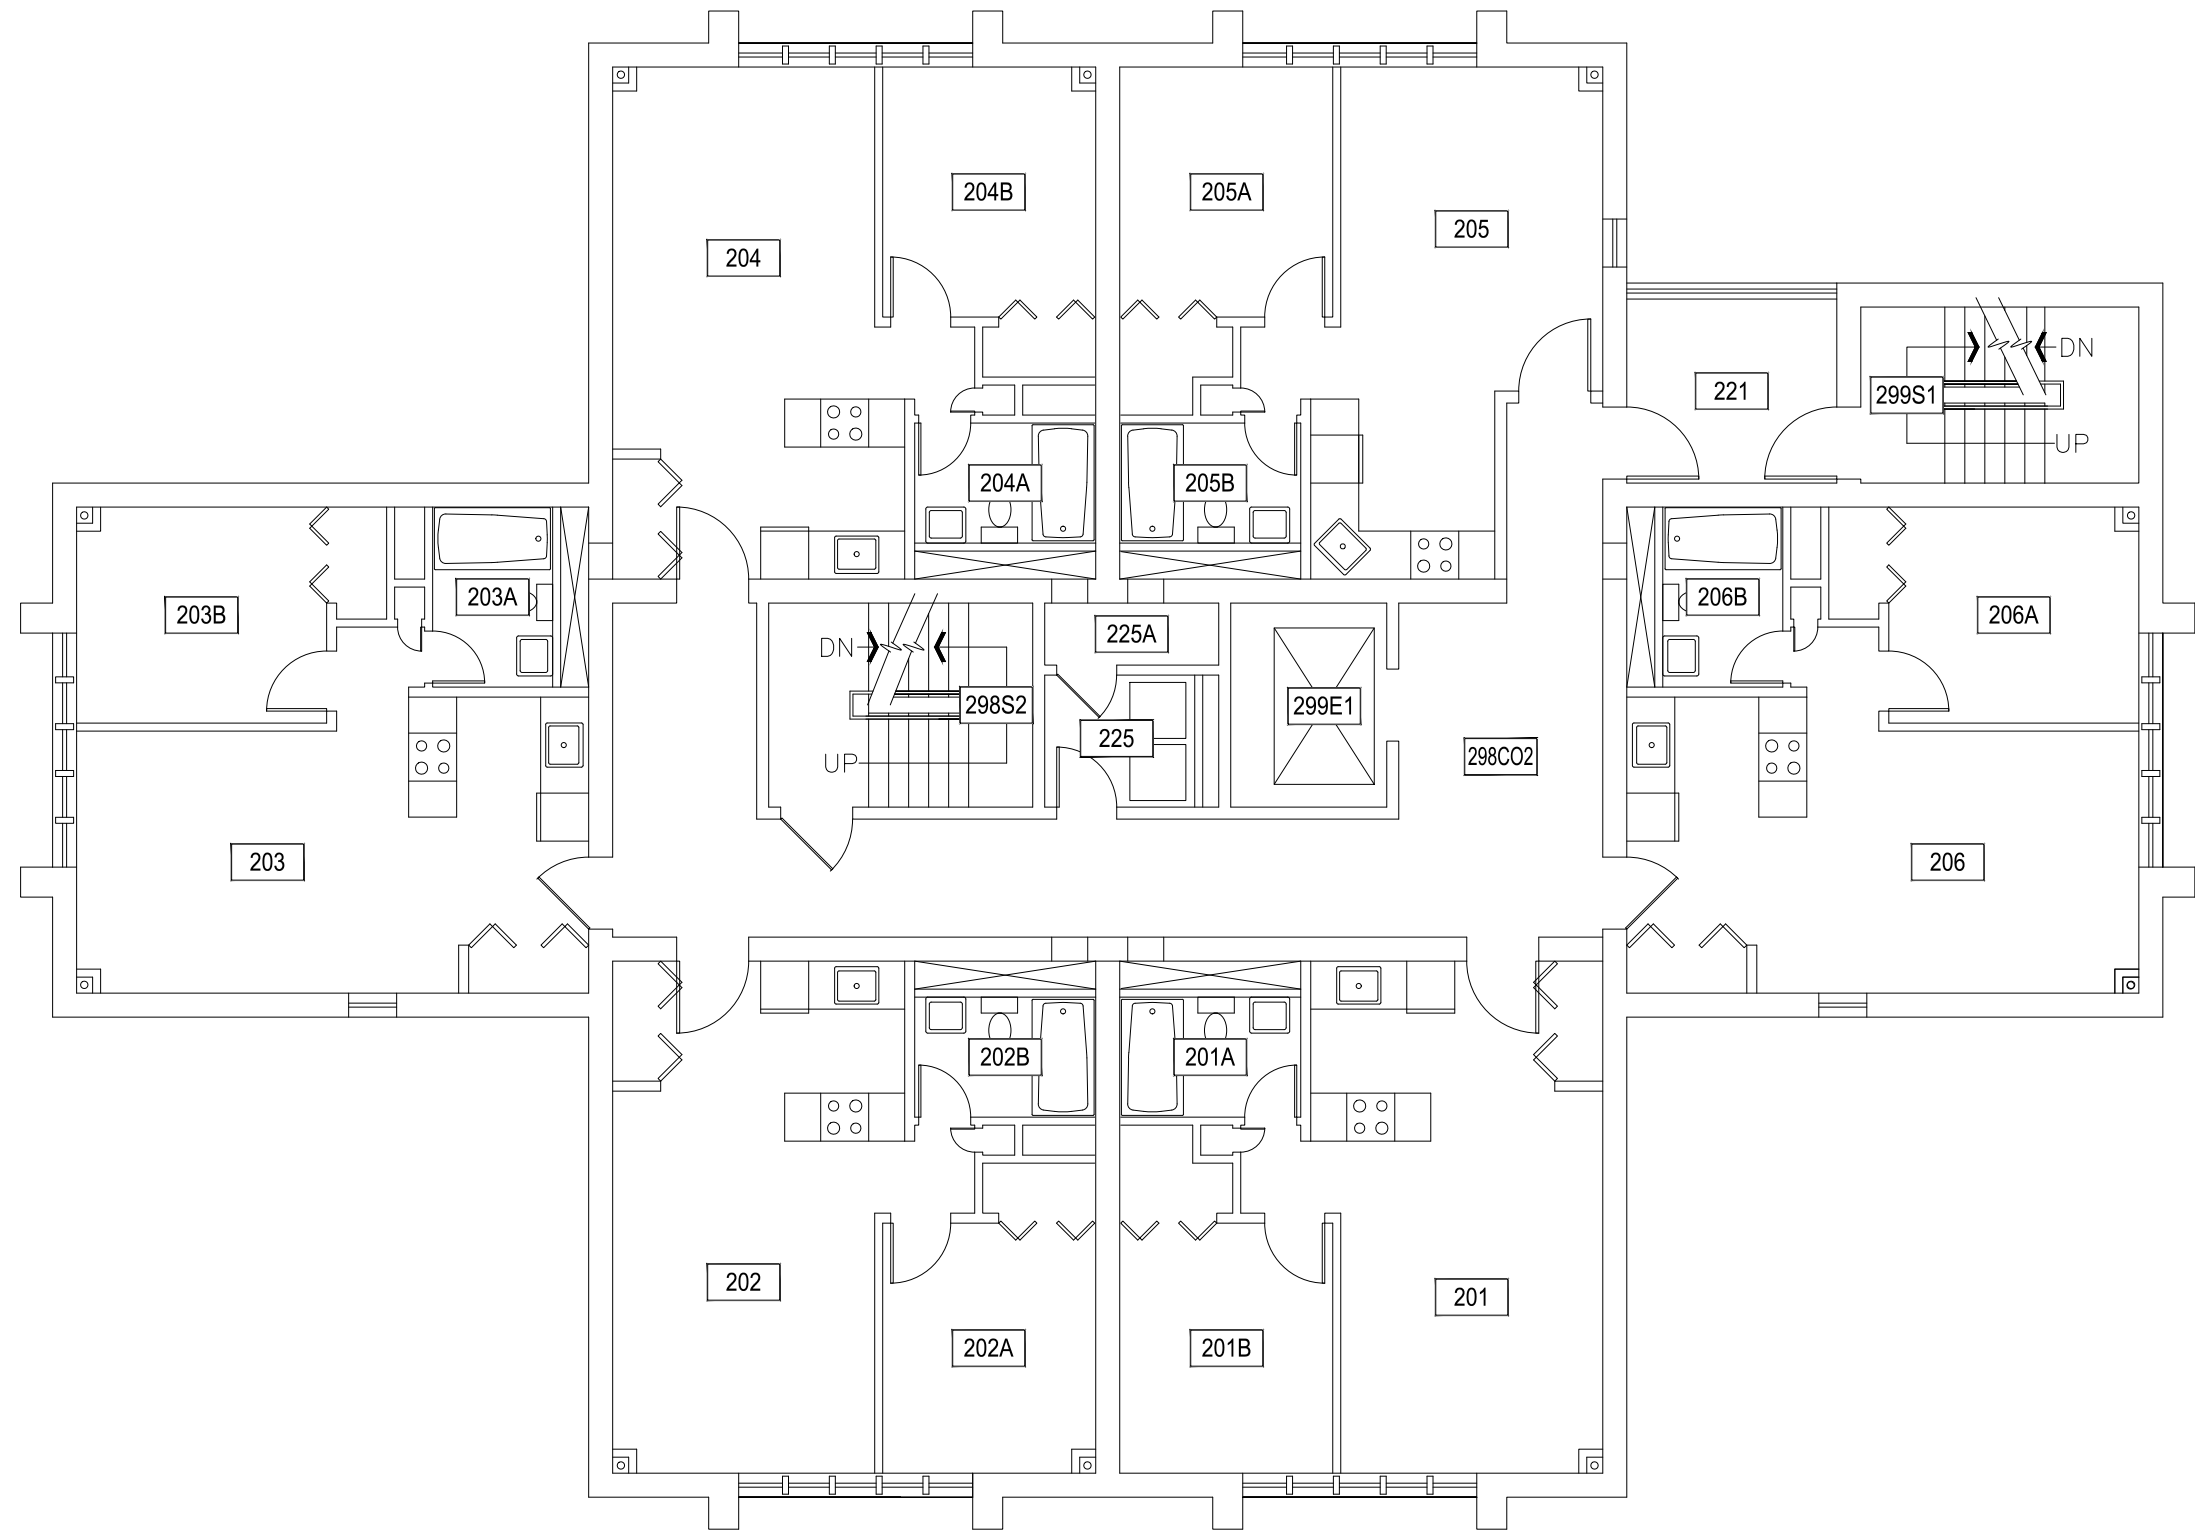

1



NELSON STORY TOWER APARTMENTS - SECOND LEVEL

SCALE: 1/8" = 1'




M MONTANA
STATE UNIVERSITY
CAMPUS PLANNING,
DESIGN & CONSTRUCTION
BOZEMAN, MONTANA
PHONE: 406.994.5413 FAX: 406.994.5665

INDEX #
39
BUILDING #
521

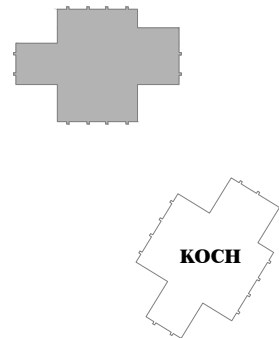
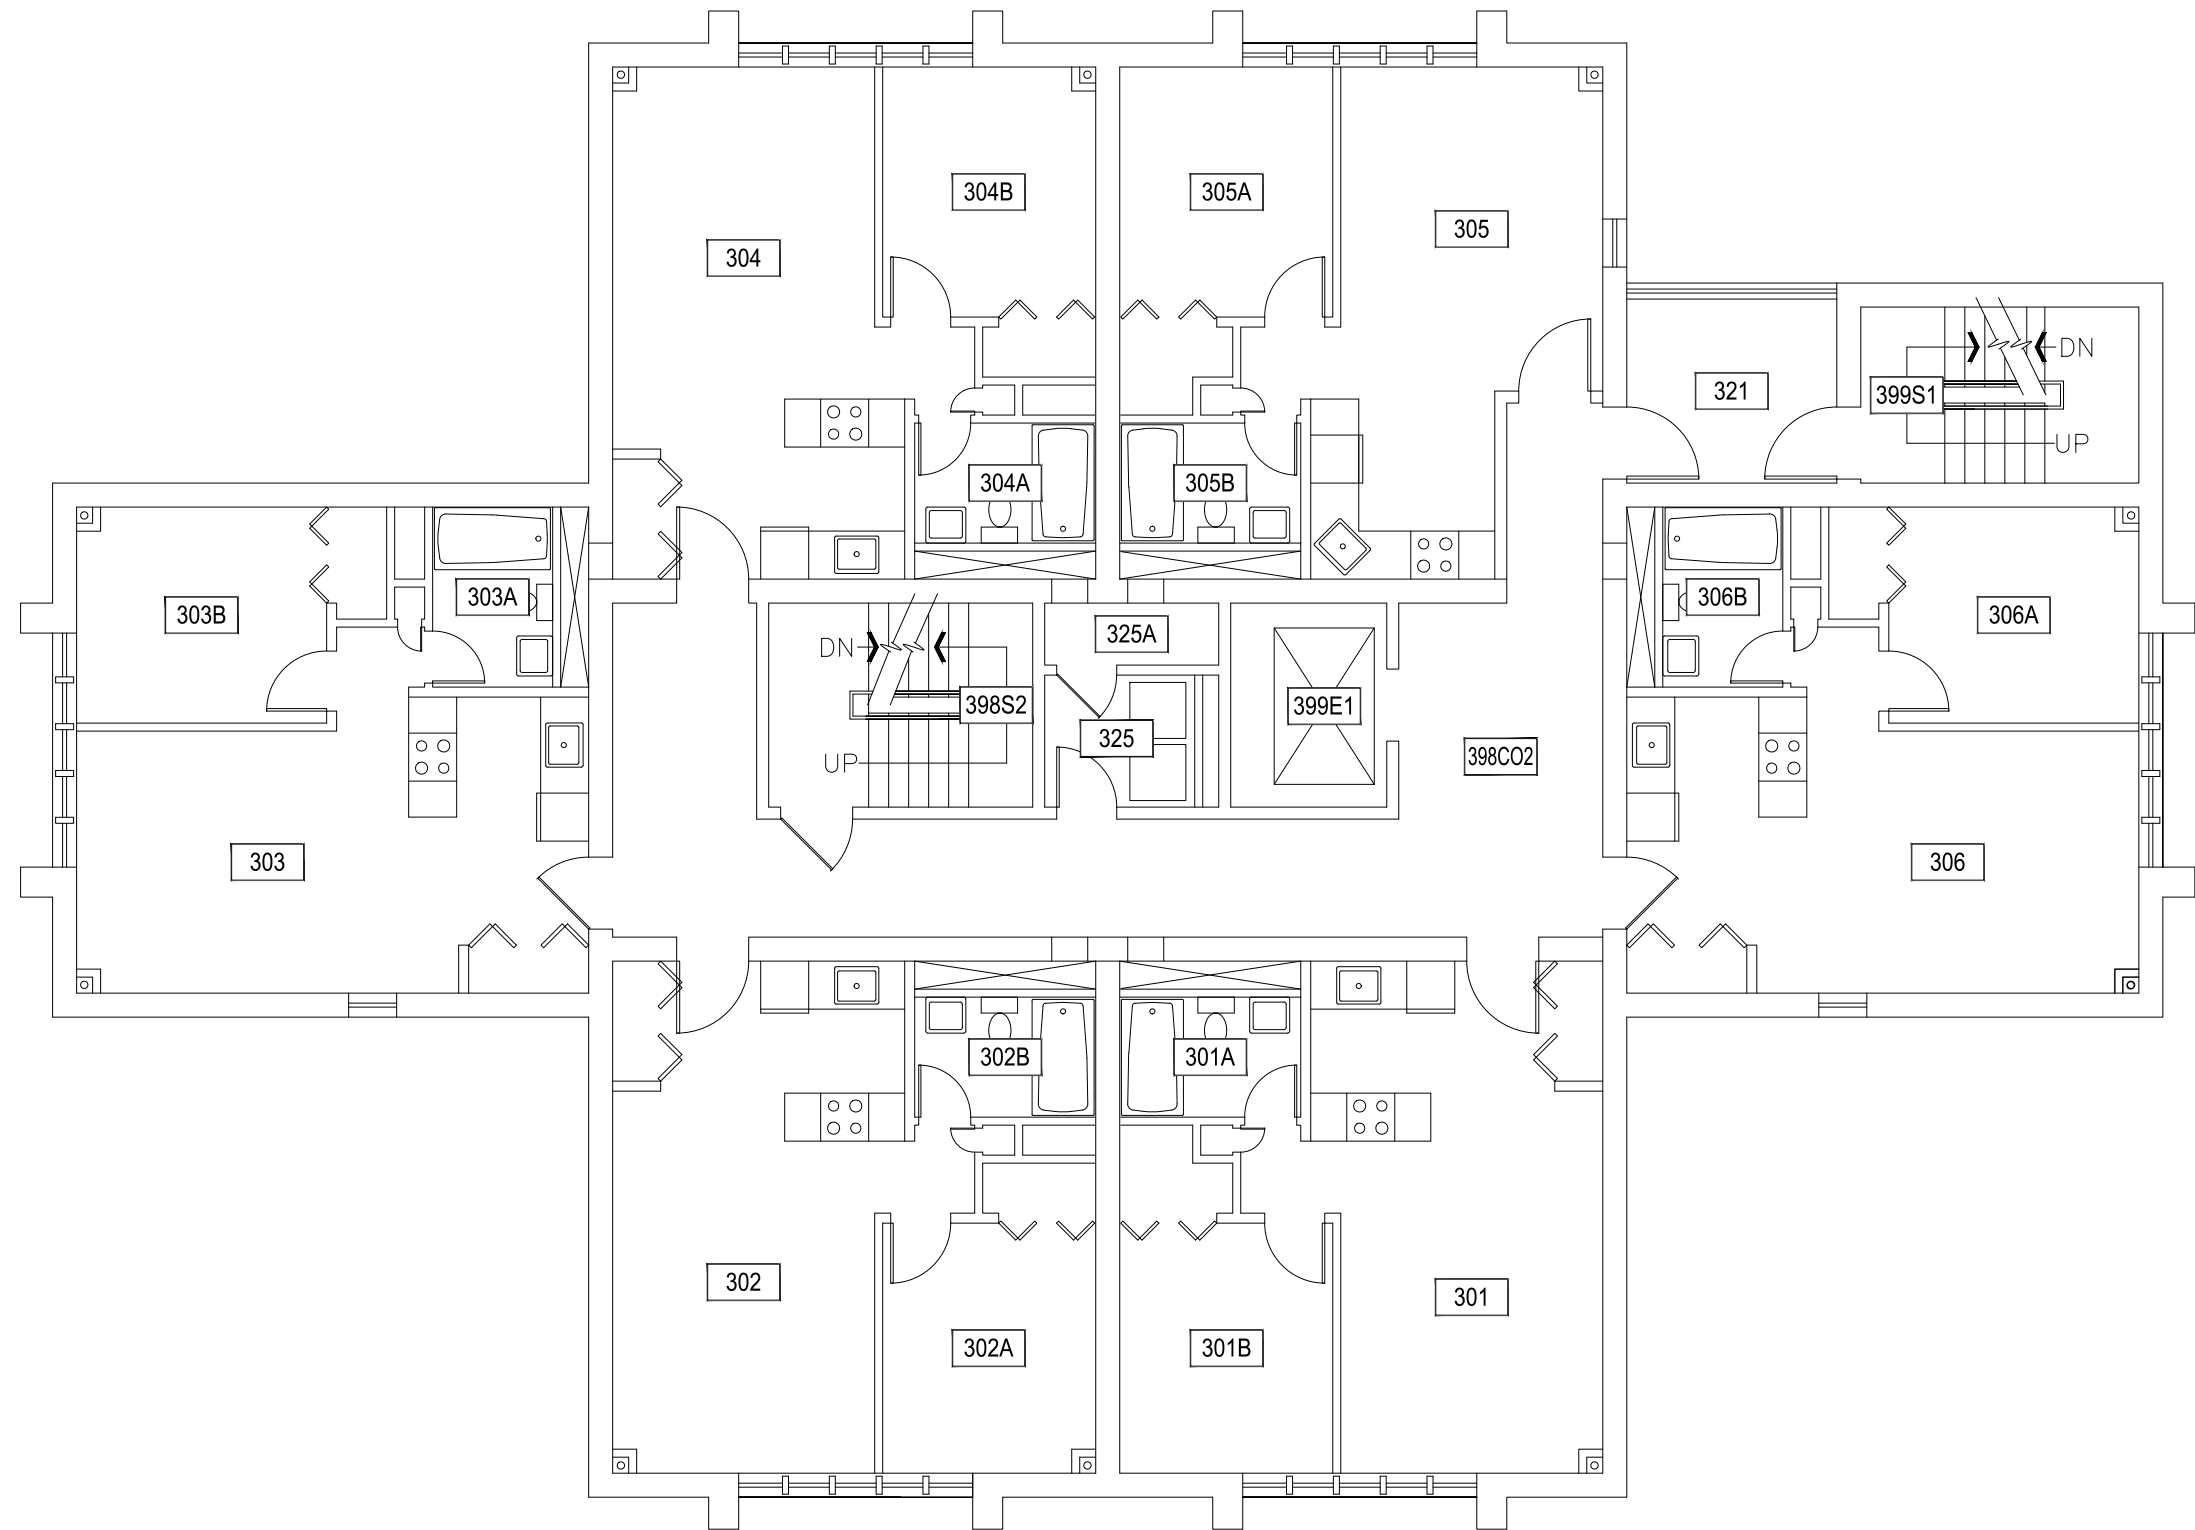


1 NELSON STORY TOWER APARTMENTS - THIRD LEVEL
SCALE: 1/8" = 1'

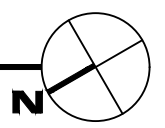

 MONTANA STATE UNIVERSITY CAMPUS PLANNING, DESIGN & CONSTRUCTION BOZEMAN, MONTANA PHONE: 406.994.5413 FAX: 406.994.5665	INDEX #
	39
	BUILDING #
	521

Dec 29, 2016 - 10:24am - 521_A4.dwg
H:\Family Housing\Nelson Story Tower Apartments\Building Plan - Book Copy

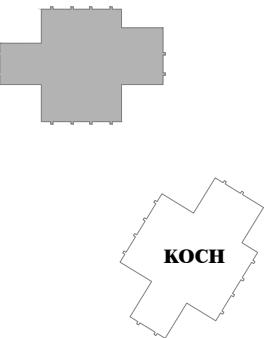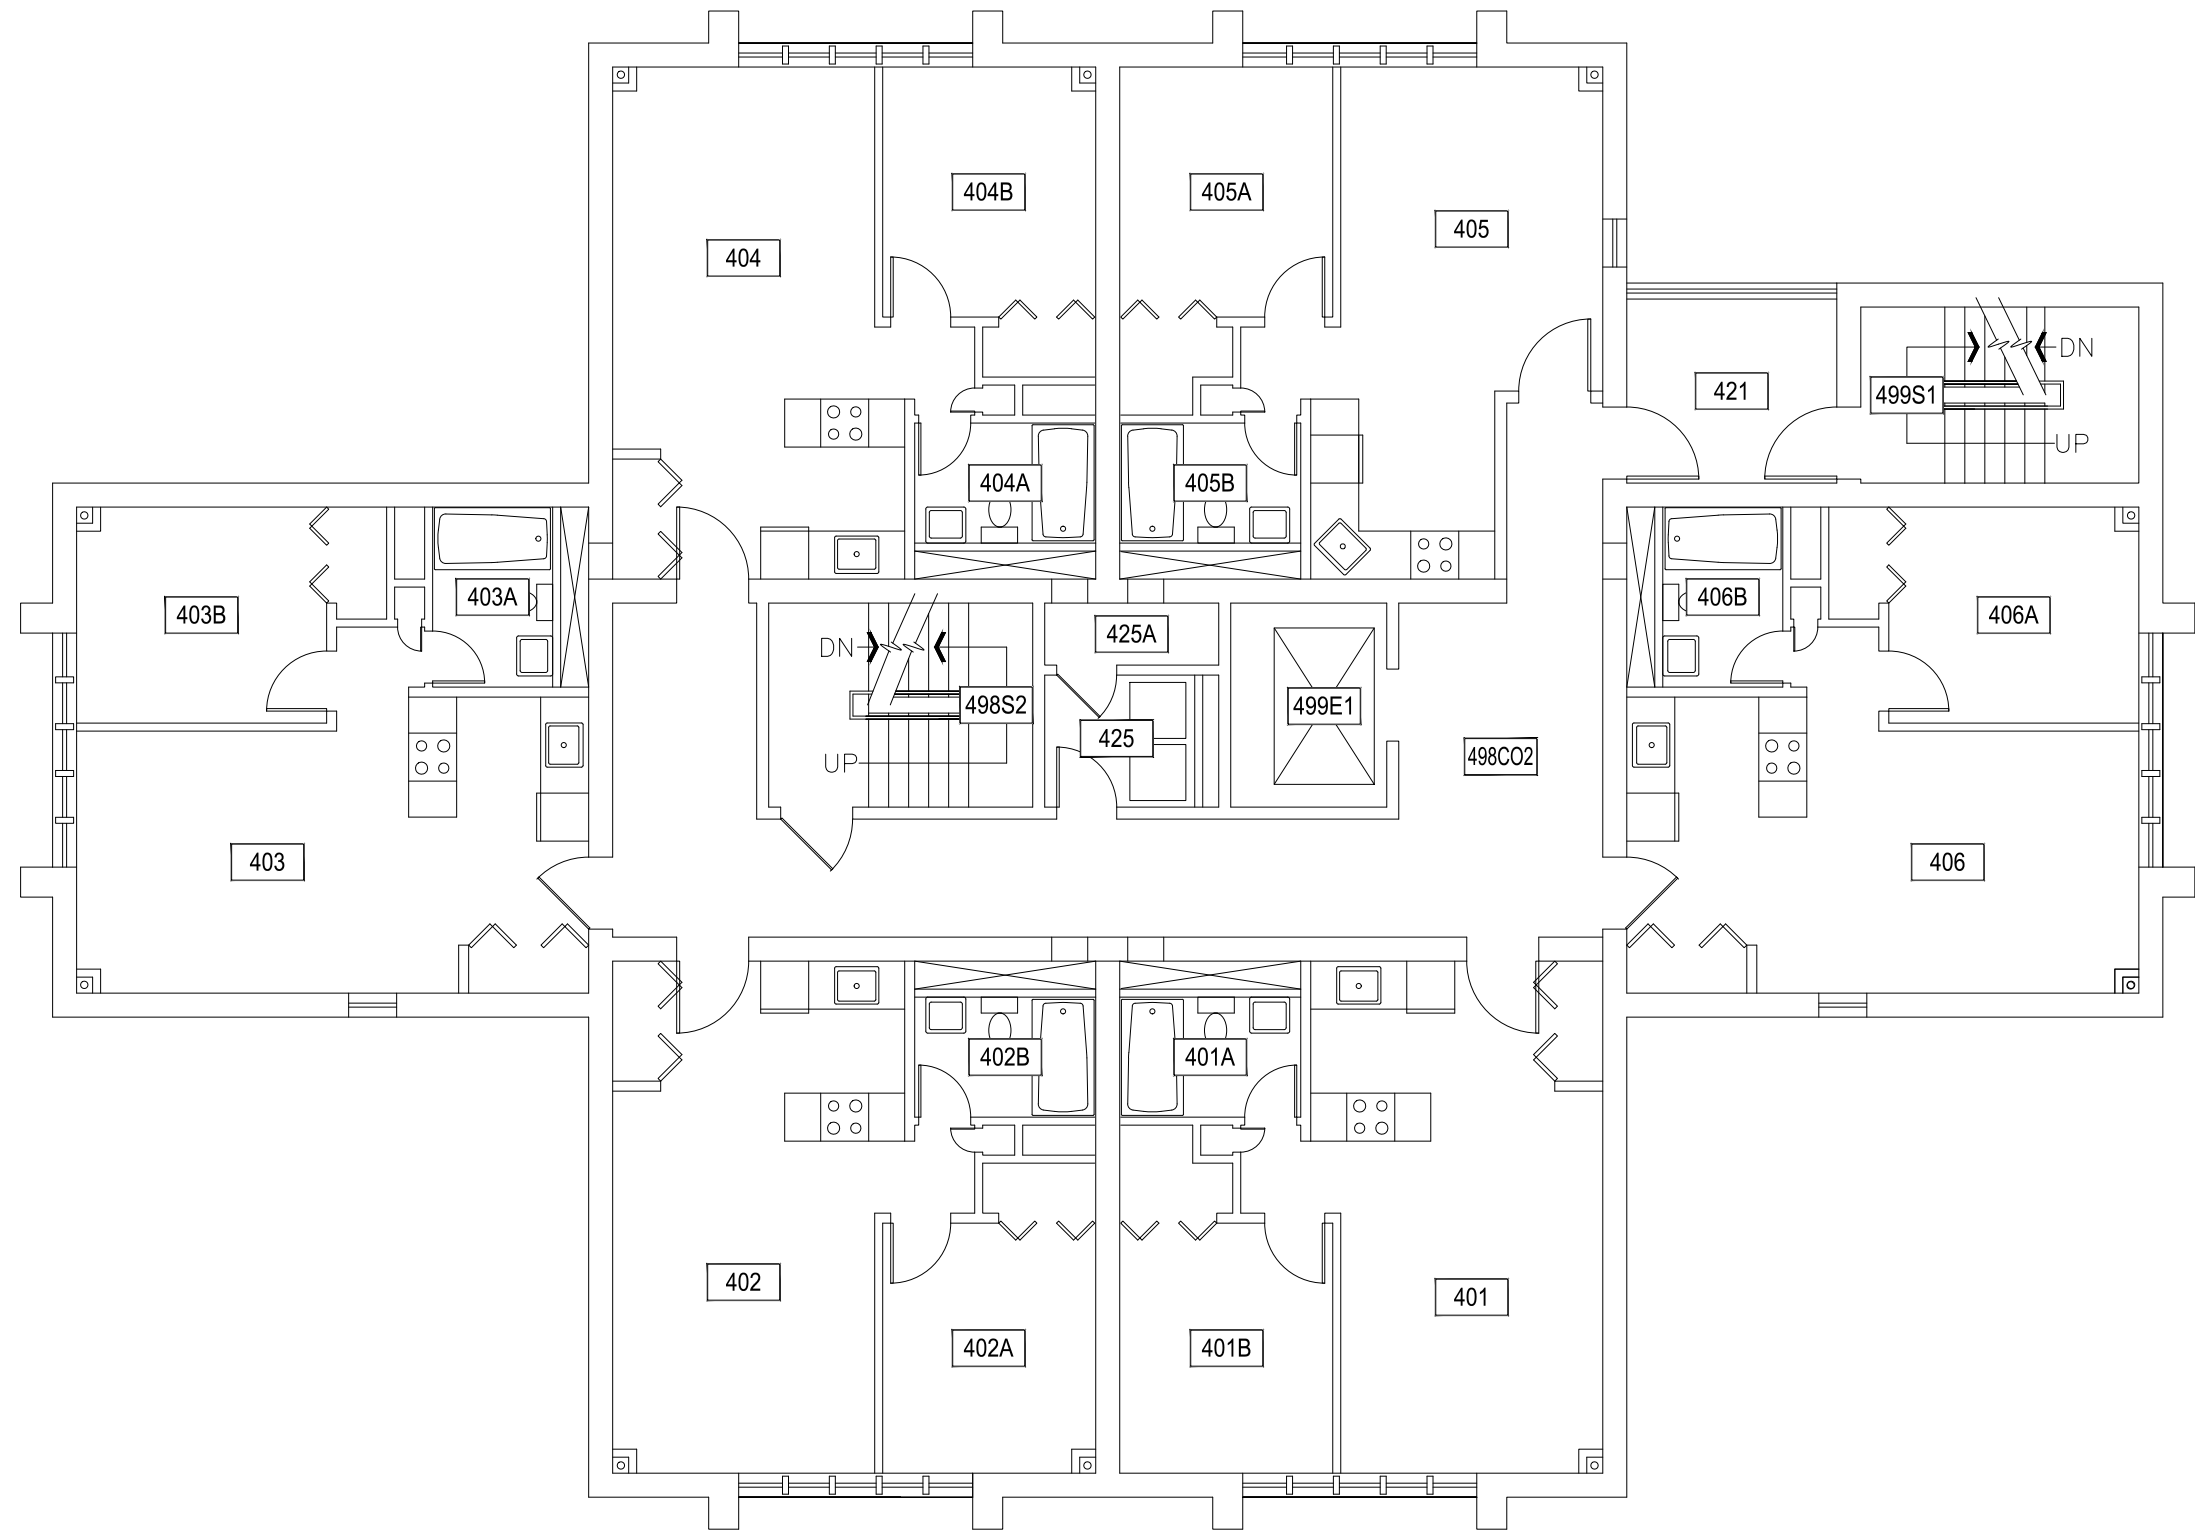

1

NELSON STORY TOWER APARTMENTS - FOURTH LEVEL



SCALE: 1/8" = 1'



M MONTANA
STATE UNIVERSITY
CAMPUS PLANNING,
DESIGN & CONSTRUCTION
BOZEMAN, MONTANA
PHONE: 406.994.5413 FAX: 406.994.5665

INDEX #
39
BUILDING #
521

Dec 29, 2016 - 10:24am - 521_A5.dwg
H:\Family Housing\Nelson Story Tower Apartments\Building Plan - Book Copy

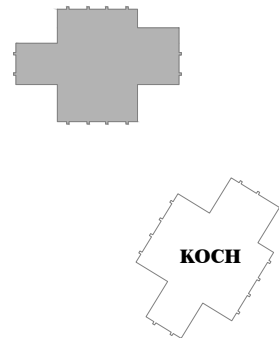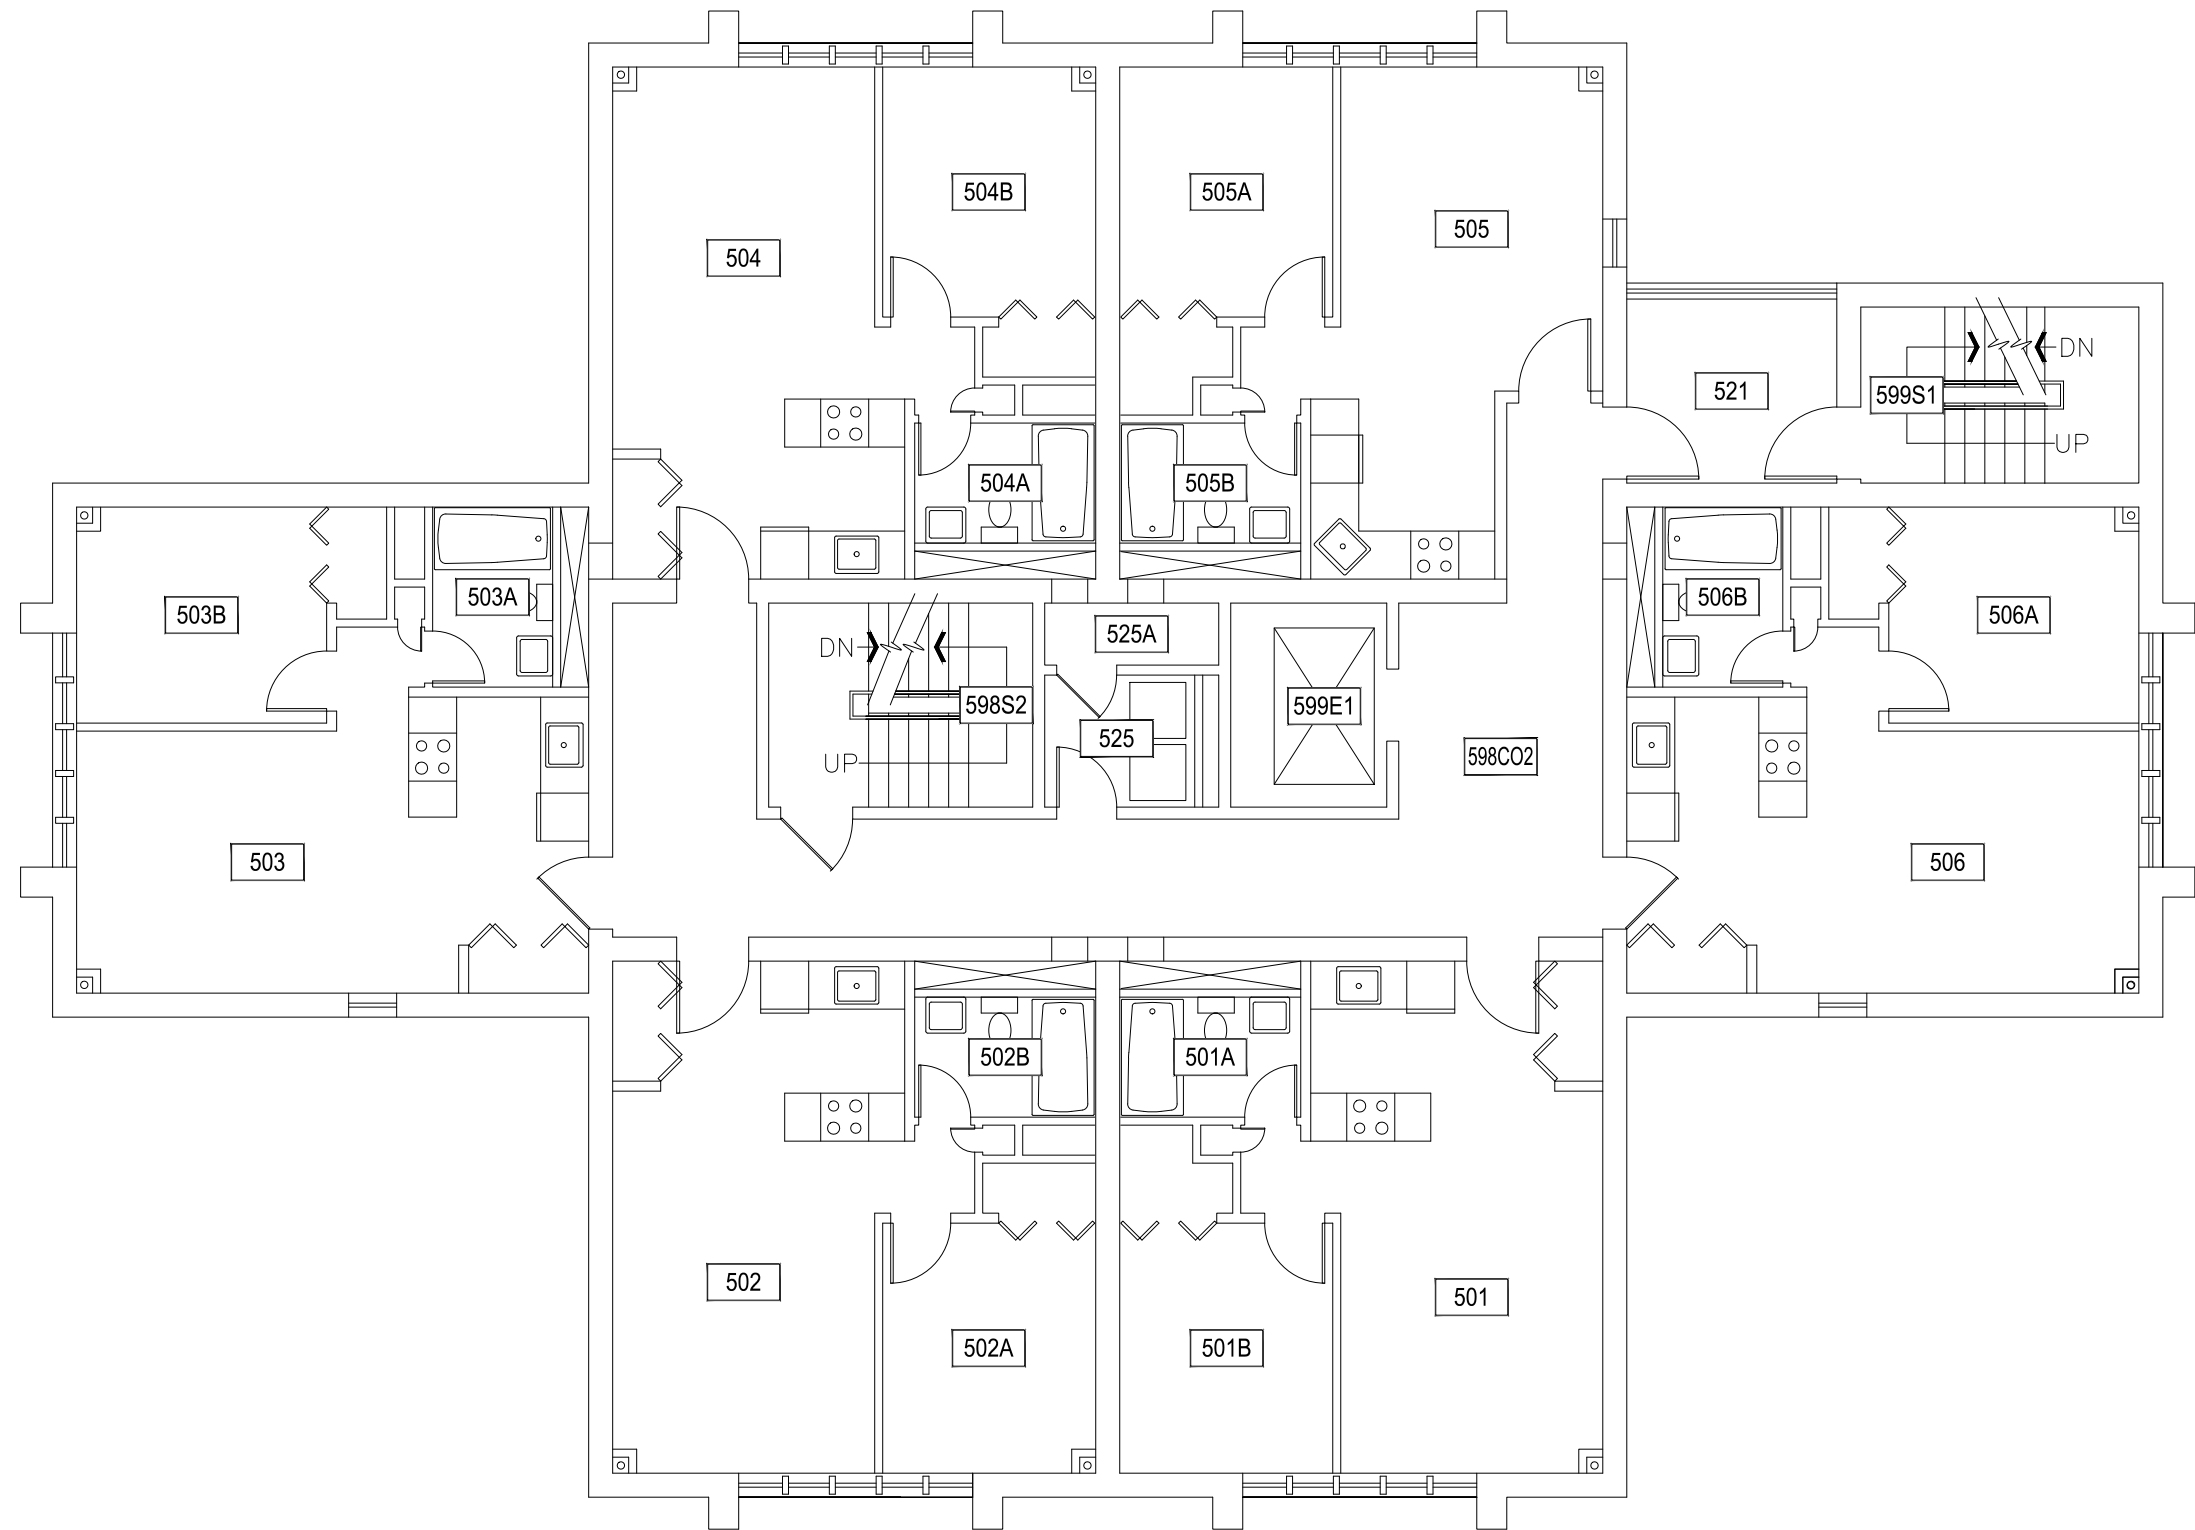

1



NELSON STORY TOWER APARTMENTS - FIFTH LEVEL

SCALE: 1/8" = 1'



M MONTANA
STATE UNIVERSITY
CAMPUS PLANNING,
DESIGN & CONSTRUCTION
BOZEMAN, MONTANA
PHONE: 406.994.5413 FAX: 406.994.5665

INDEX #	39
BUILDING #	521

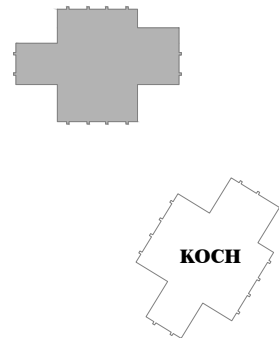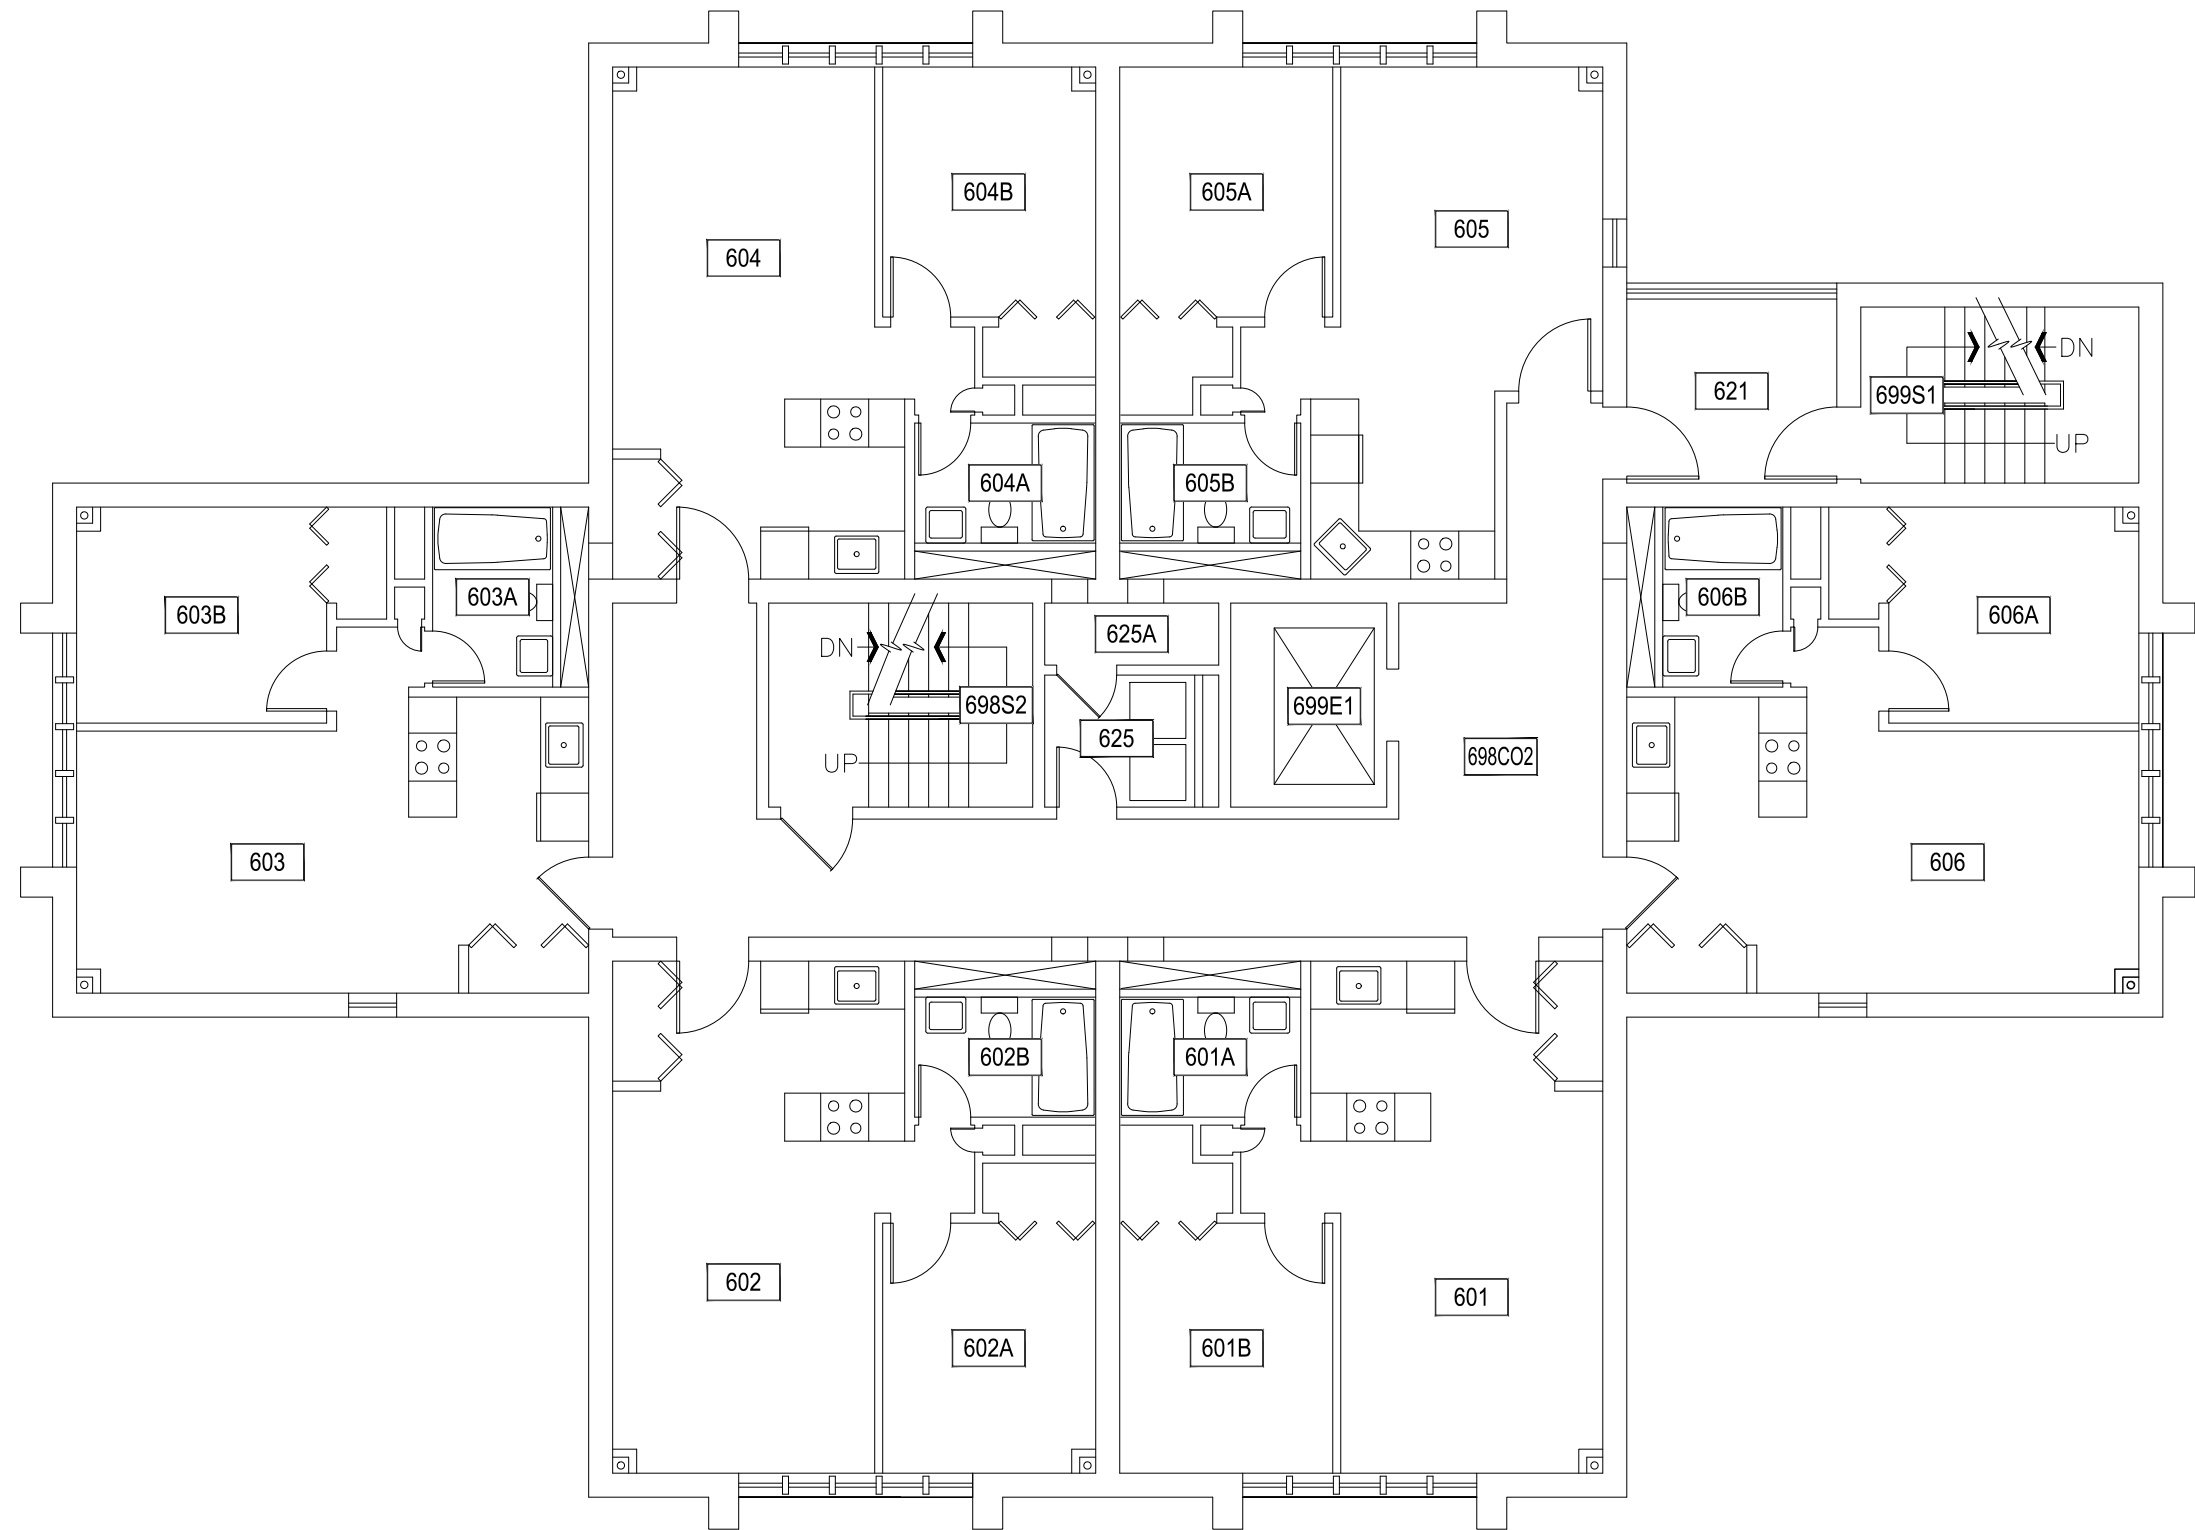



1 NELSON STORY TOWER APARTMENTS - SIXTH LEVEL
SCALE: 1/8" = 1'




M MONTANA STATE UNIVERSITY
CAMPUS PLANNING,
DESIGN & CONSTRUCTION
BOZEMAN, MONTANA
PHONE: 406.994.5413 FAX: 406.994.5665

INDEX # **39**
BUILDING # **521**

Dec 29, 2016 - 10:24am - 521_A7.dwg
H:\Family Housing\Nelson Story Tower Apartments\Building Plan - Book Copy

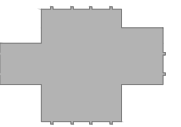
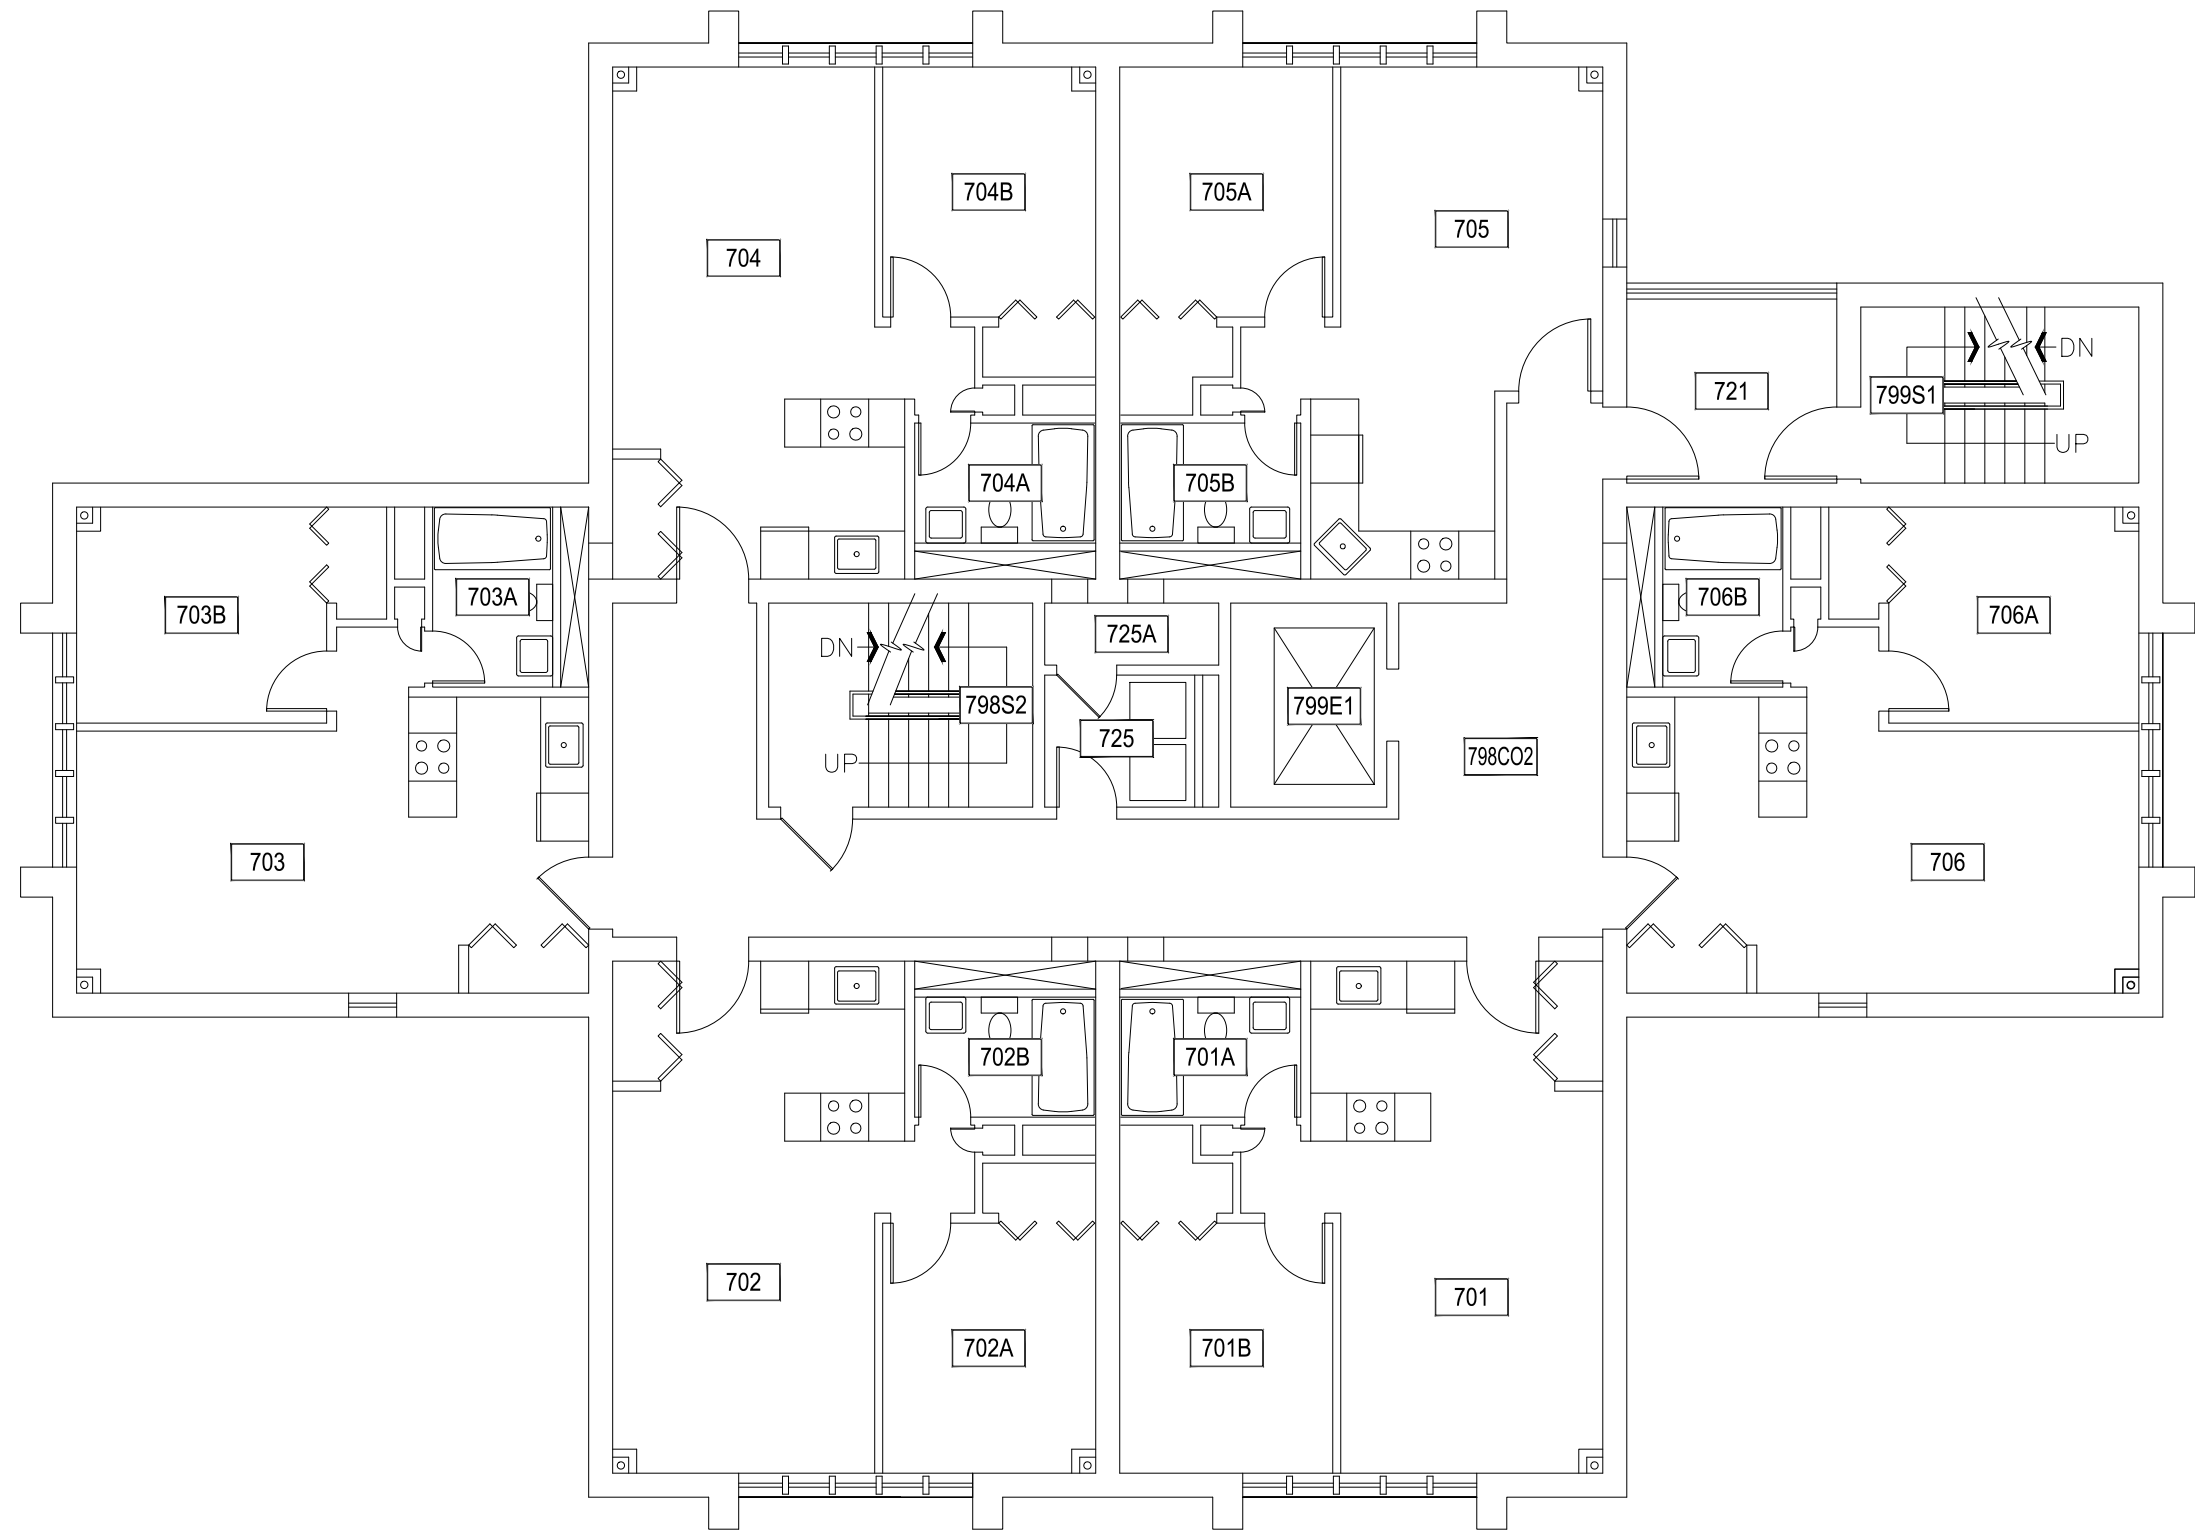


1 NELSON STORY TOWER APARTMENTS - SEVENTH LEVEL
SCALE: 1/8" = 1'

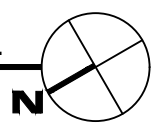

M MONTANA STATE UNIVERSITY
CAMPUS PLANNING,
DESIGN & CONSTRUCTION
BOZEMAN, MONTANA
PHONE: 406.994.5413 FAX: 406.994.5665



INDEX # **39**
BUILDING # **521**

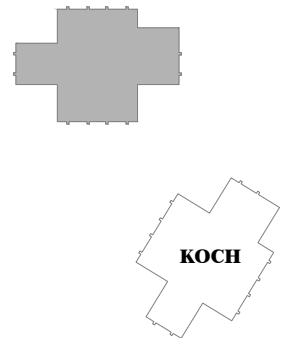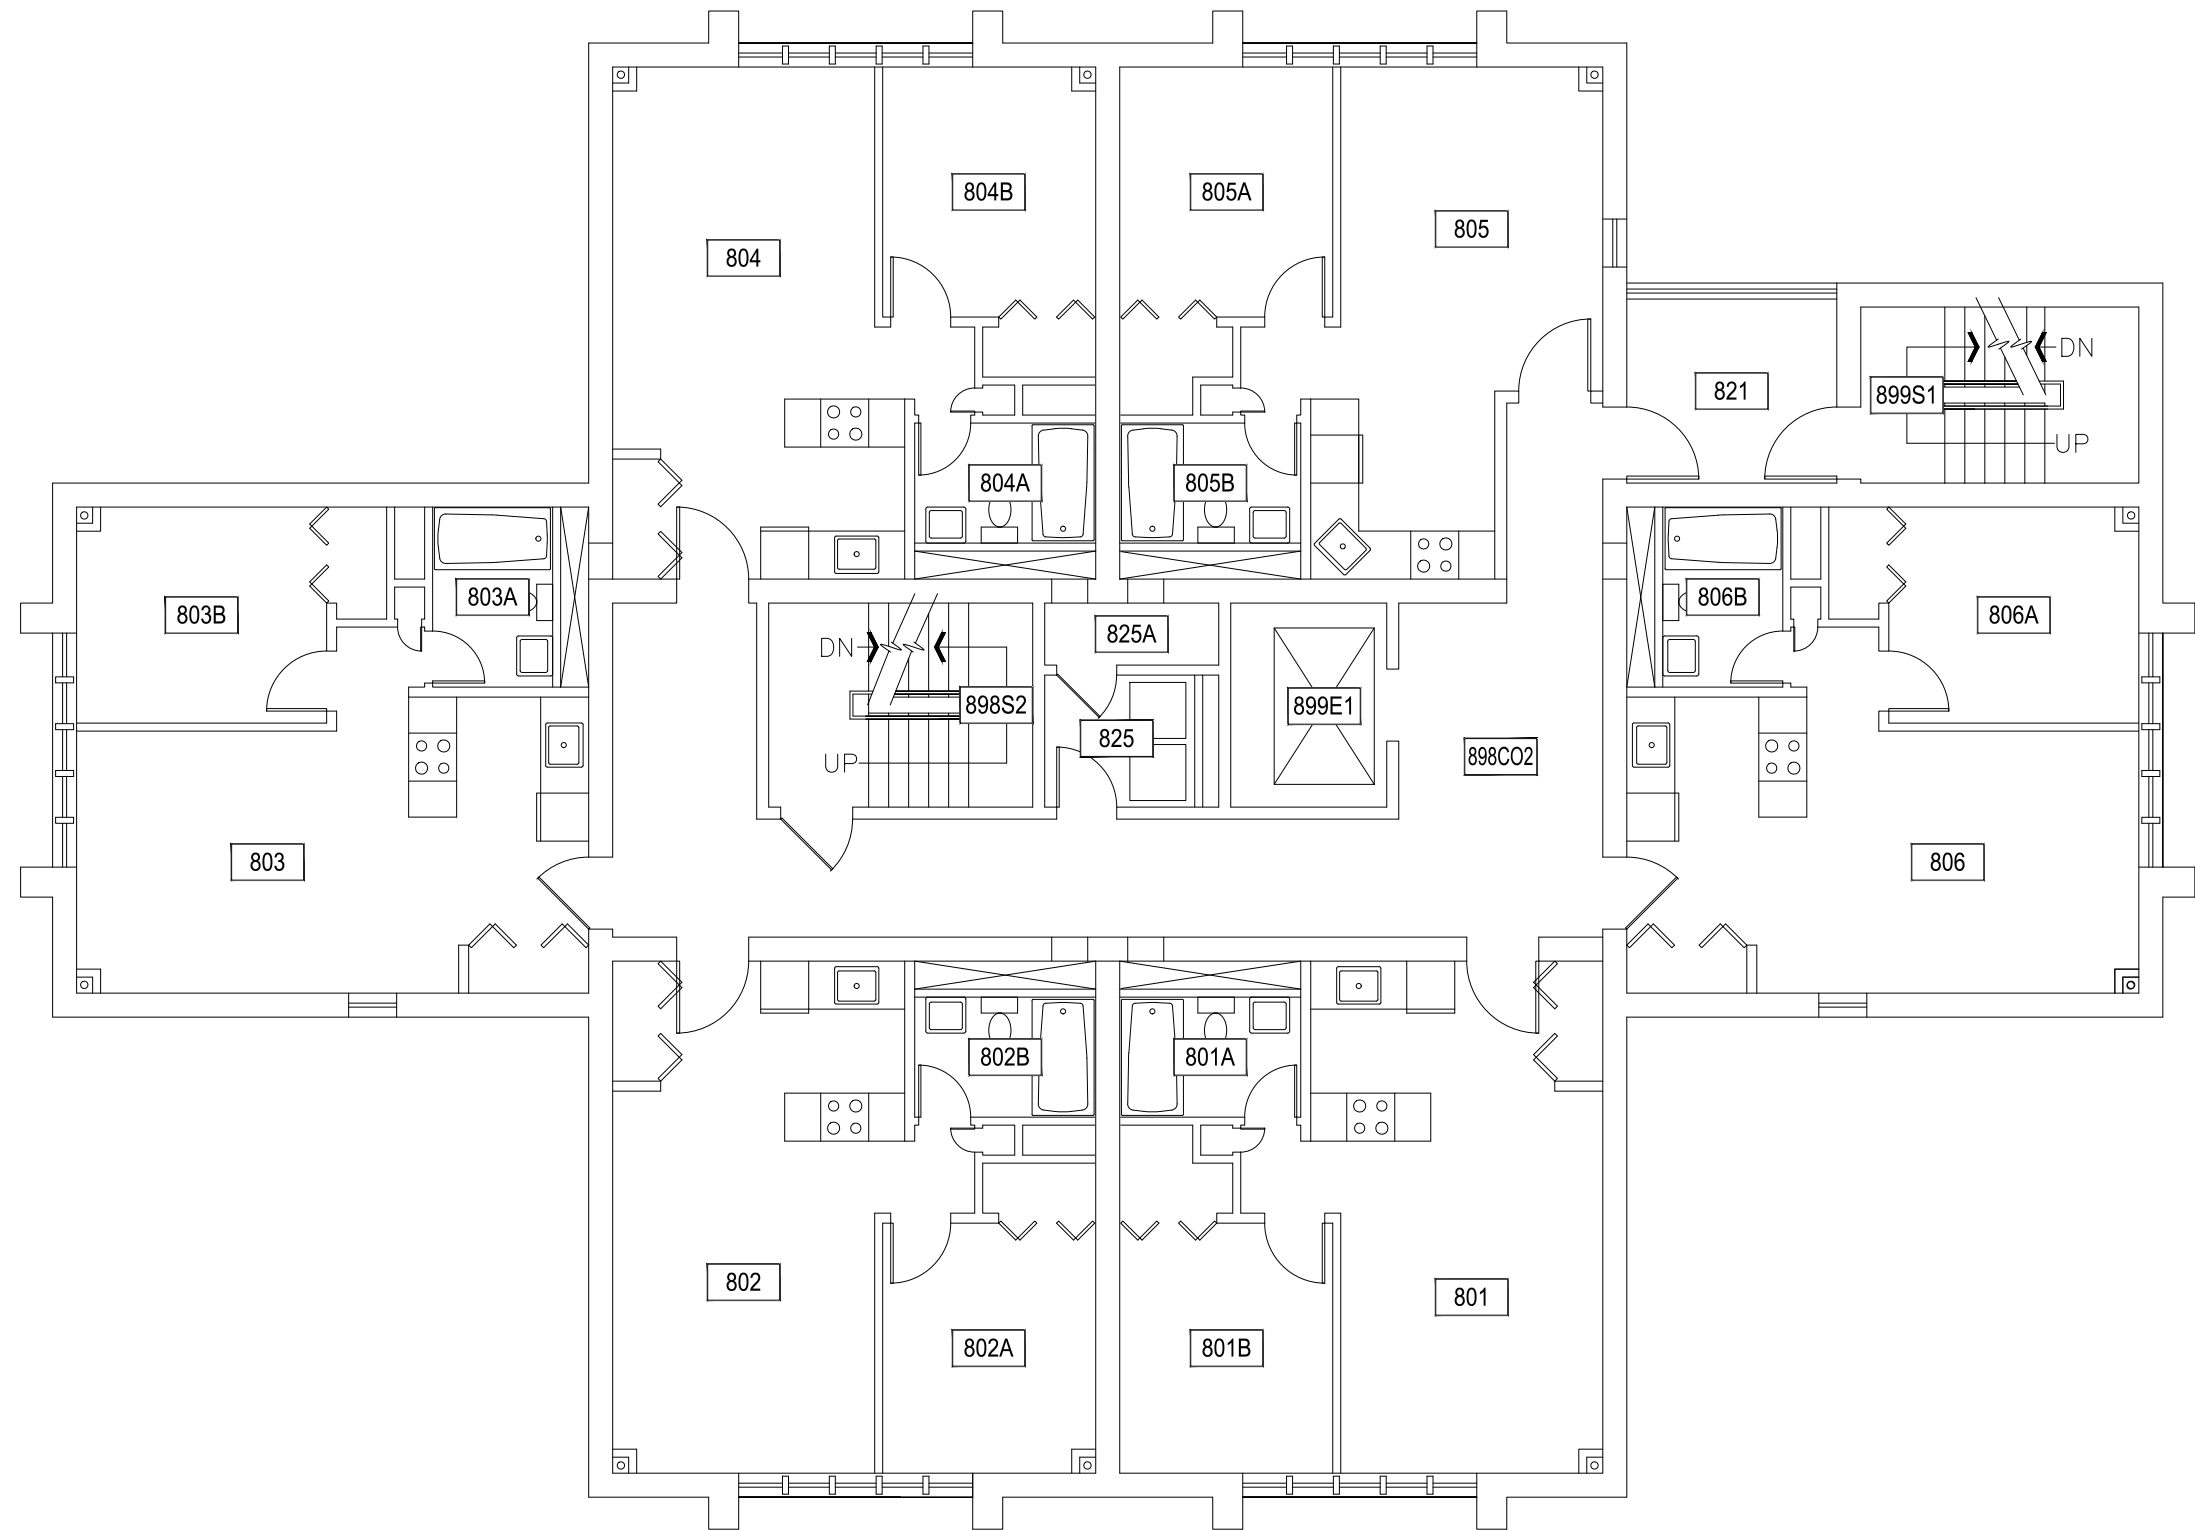

1 NELSON STORY TOWER APARTMENTS - EIGHTH LEVEL
SCALE: 1/8" = 1'



 MONTANA STATE UNIVERSITY CAMPUS PLANNING, DESIGN & CONSTRUCTION BOZEMAN, MONTANA PHONE: 406.994.5413 FAX: 406.994.5665	INDEX # 39
	BUILDING # 521

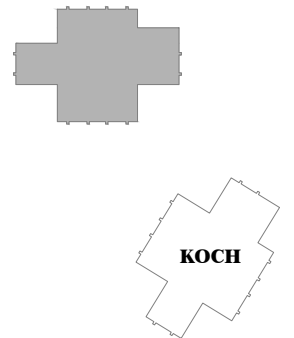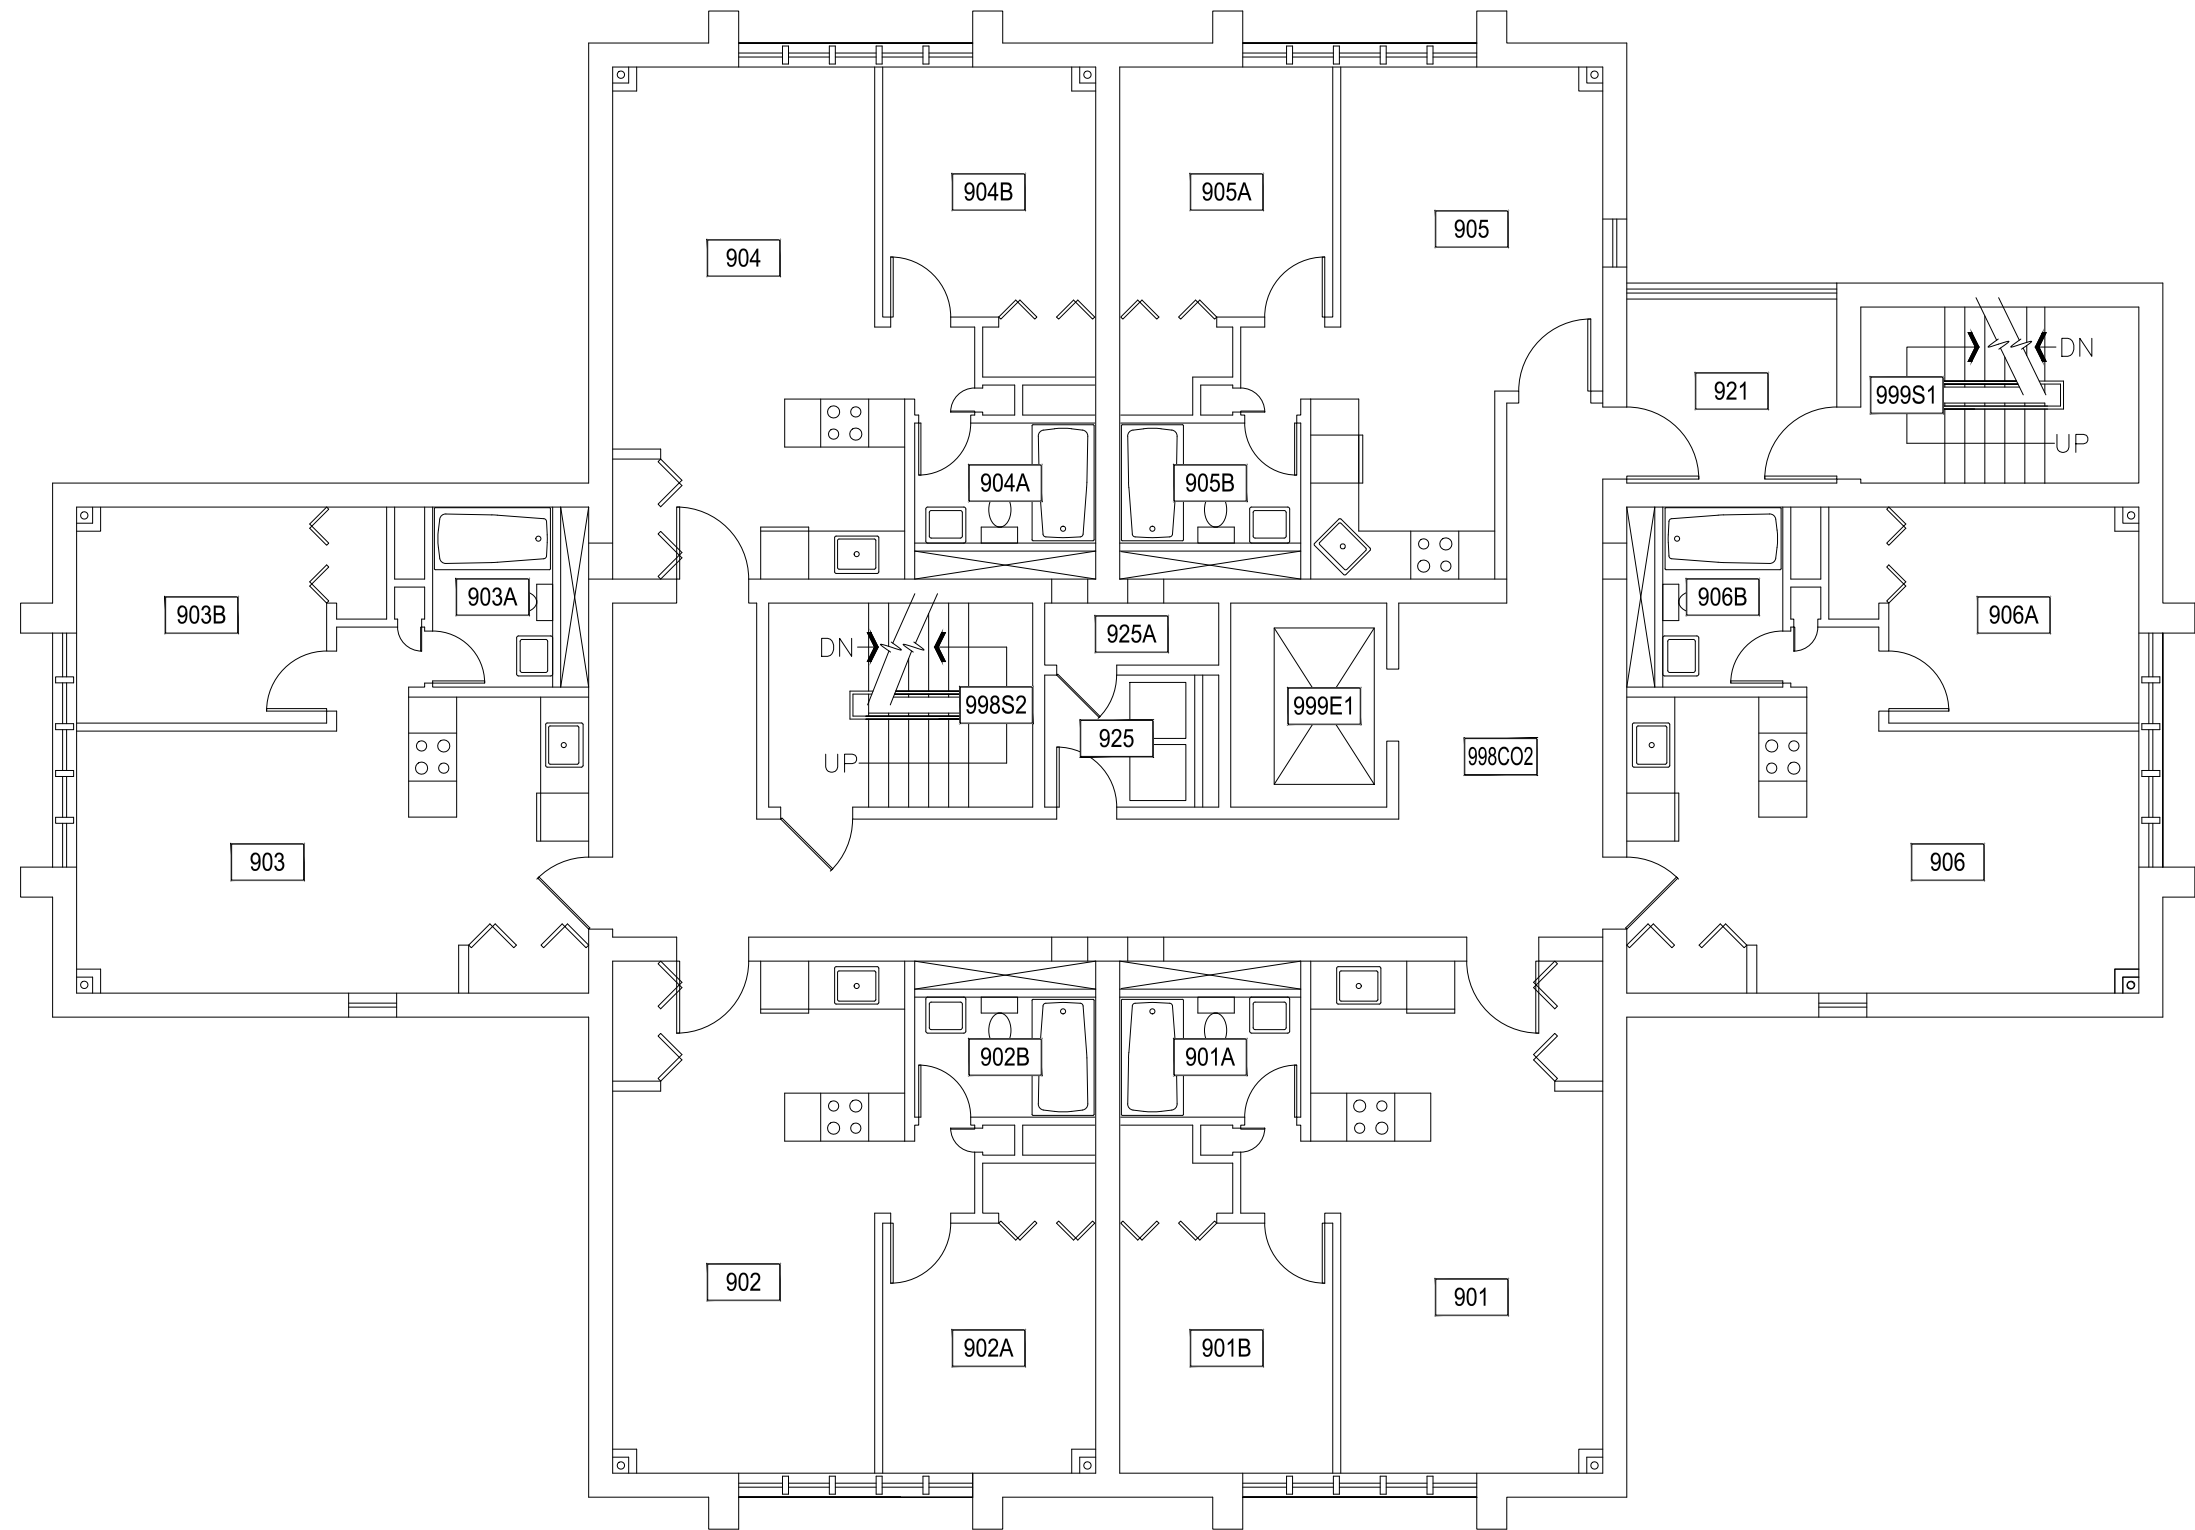

1

NELSON STORY TOWER APARTMENTS - NINTH LEVEL



SCALE: 1/8" = 1'



M MONTANA
STATE UNIVERSITY
CAMPUS PLANNING,
DESIGN & CONSTRUCTION
BOZEMAN, MONTANA
PHONE: 406.994.5413 FAX: 406.994.5665

INDEX #	39
BUILDING #	521

Dec 29, 2016 - 10:24am - 521_AP.dwg
H:\Family Housing\Nelson Story Tower Apartments\Building Plan - Book Copy

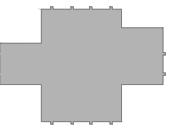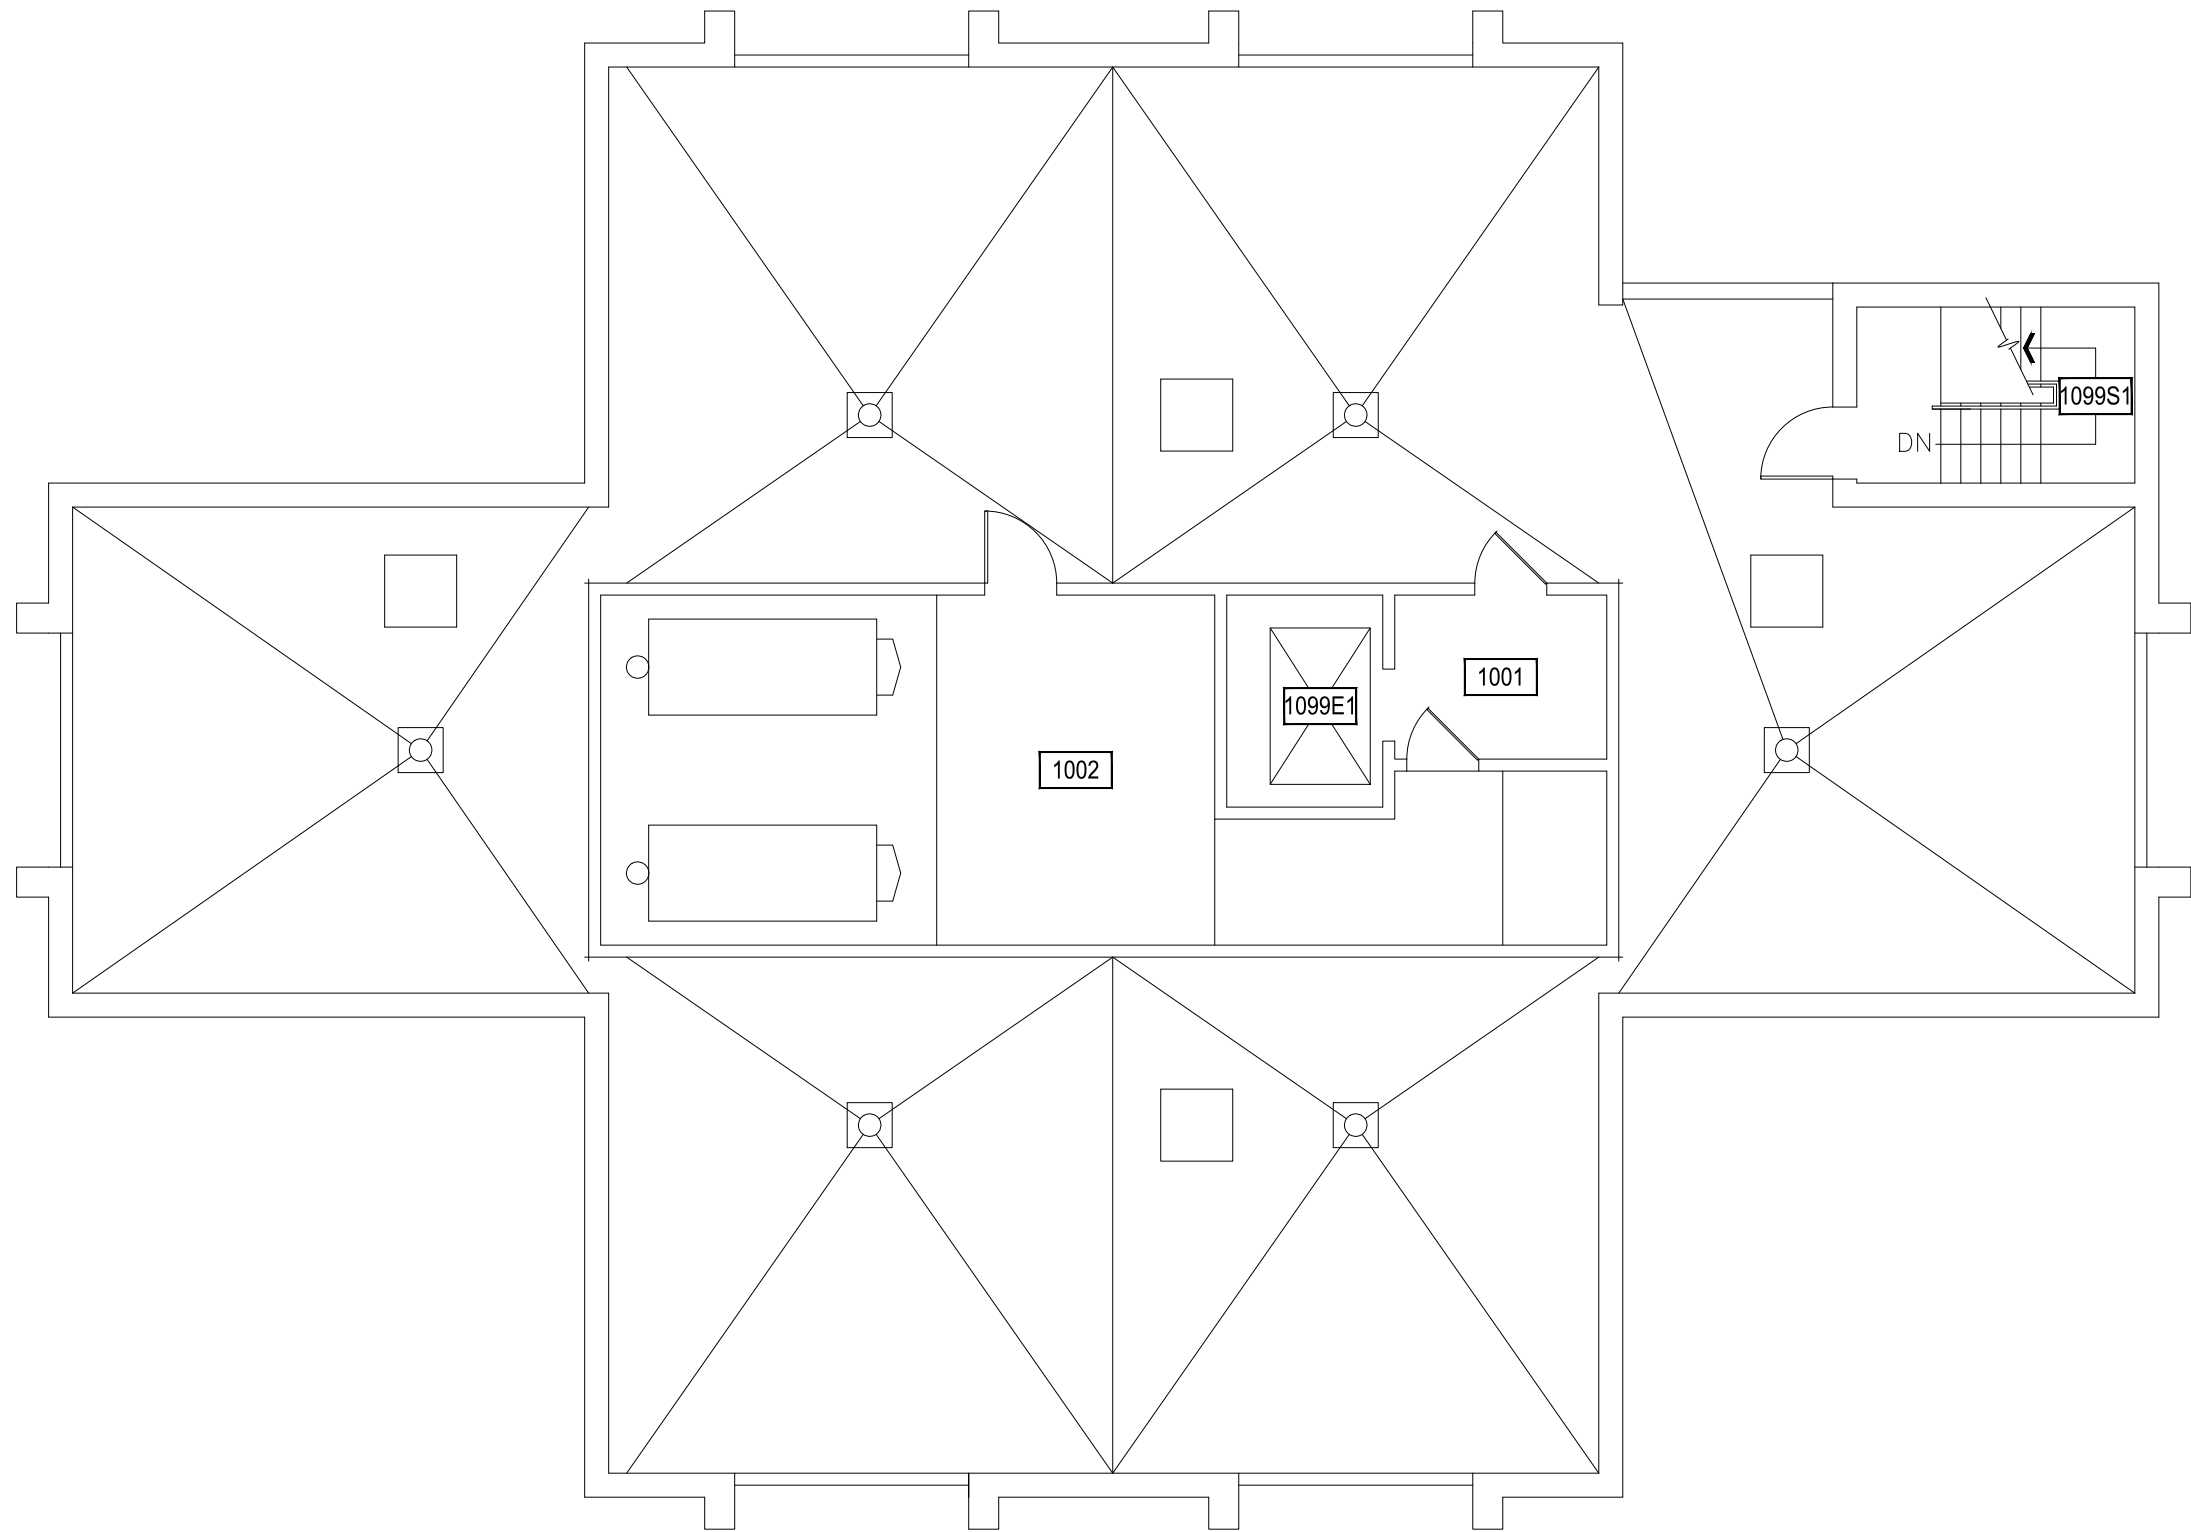

1

NELSON STORY TOWER APARTMENTS - PENTHOUSE LEVEL


SCALE: 1/8" = 1'



M MONTANA
STATE UNIVERSITY
CAMPUS PLANNING,
DESIGN & CONSTRUCTION
BOZEMAN, MONTANA
PHONE: 406.994.5413 FAX: 406.994.5665

INDEX #	39
BUILDING #	521


Dec 29, 2016 - 10:24am - 521_AR.dwg
H:\Family Housing\Nelson Story Tower Apartments\Building Plan - Book Copy

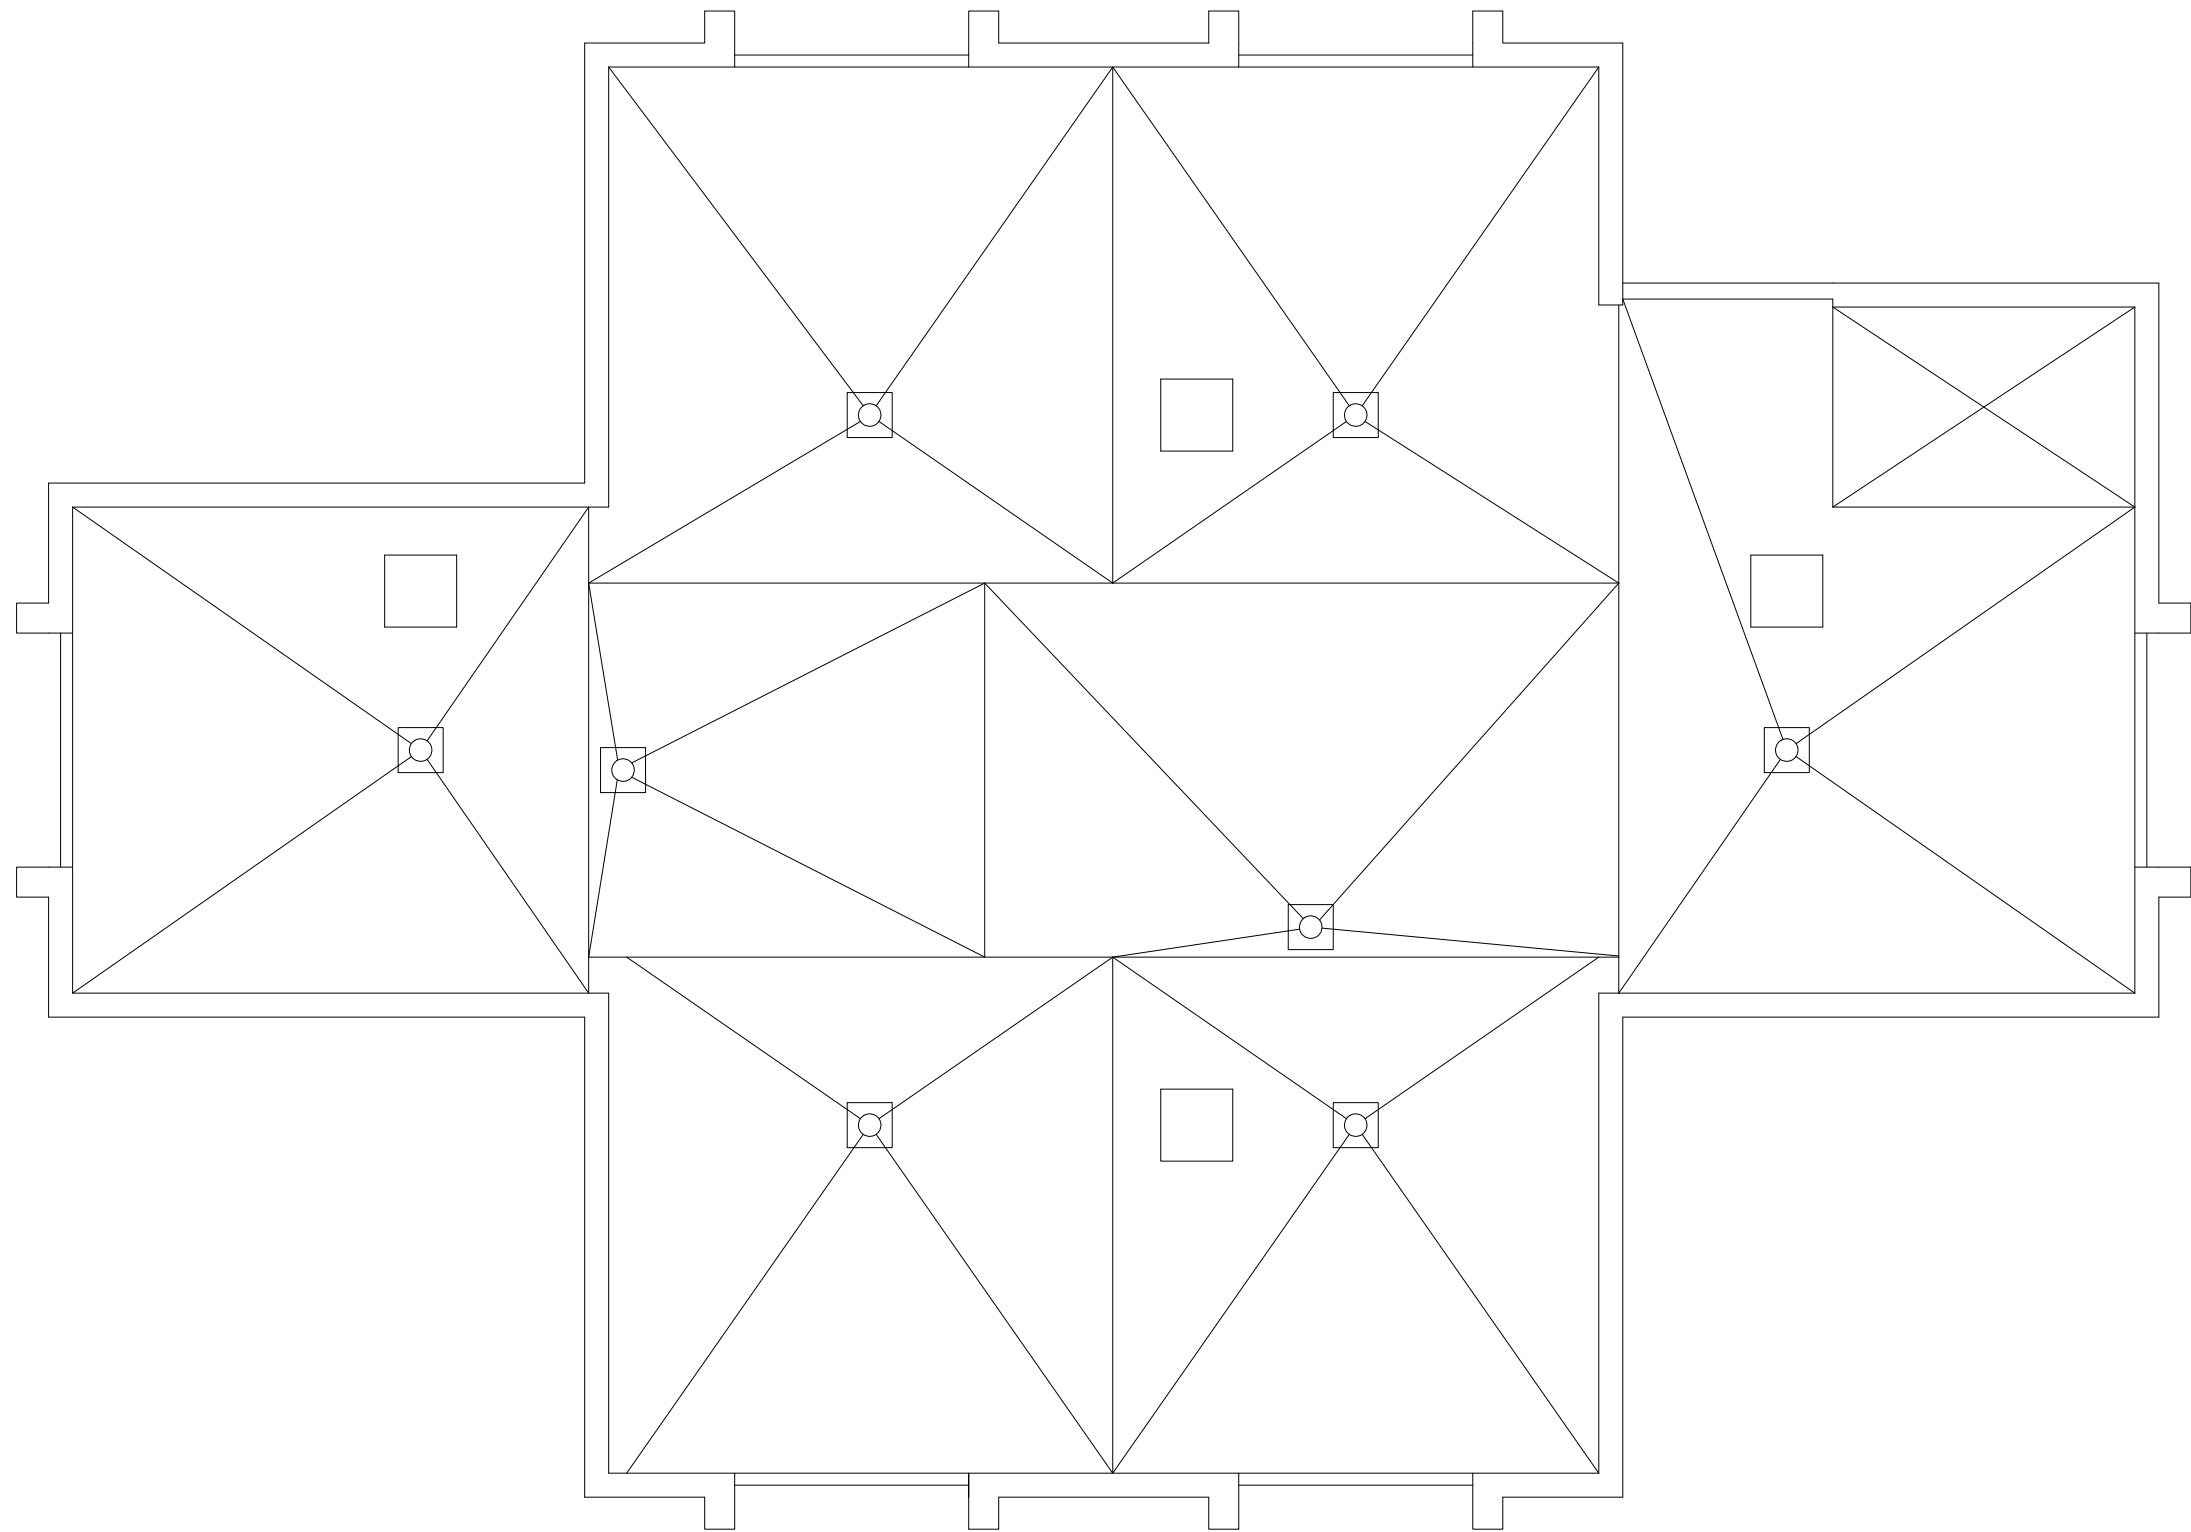

1

NELSON STORY TOWER APARTMENTS - ROOF LEVEL

SCALE: 1/8" = 1'

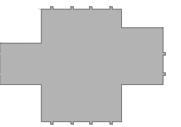

M MONTANA
STATE UNIVERSITY
CAMPUS PLANNING,
DESIGN & CONSTRUCTION
BOZEMAN, MONTANA
PHONE: 406.994.5413 FAX: 406.994.5665

INDEX #	39
BUILDING #	521