


Dec 20, 2016 - 4:14pm - 532\_A1.dwg  
H:\Auxiliaries Storage Facility\Building Plan - Book Copy\

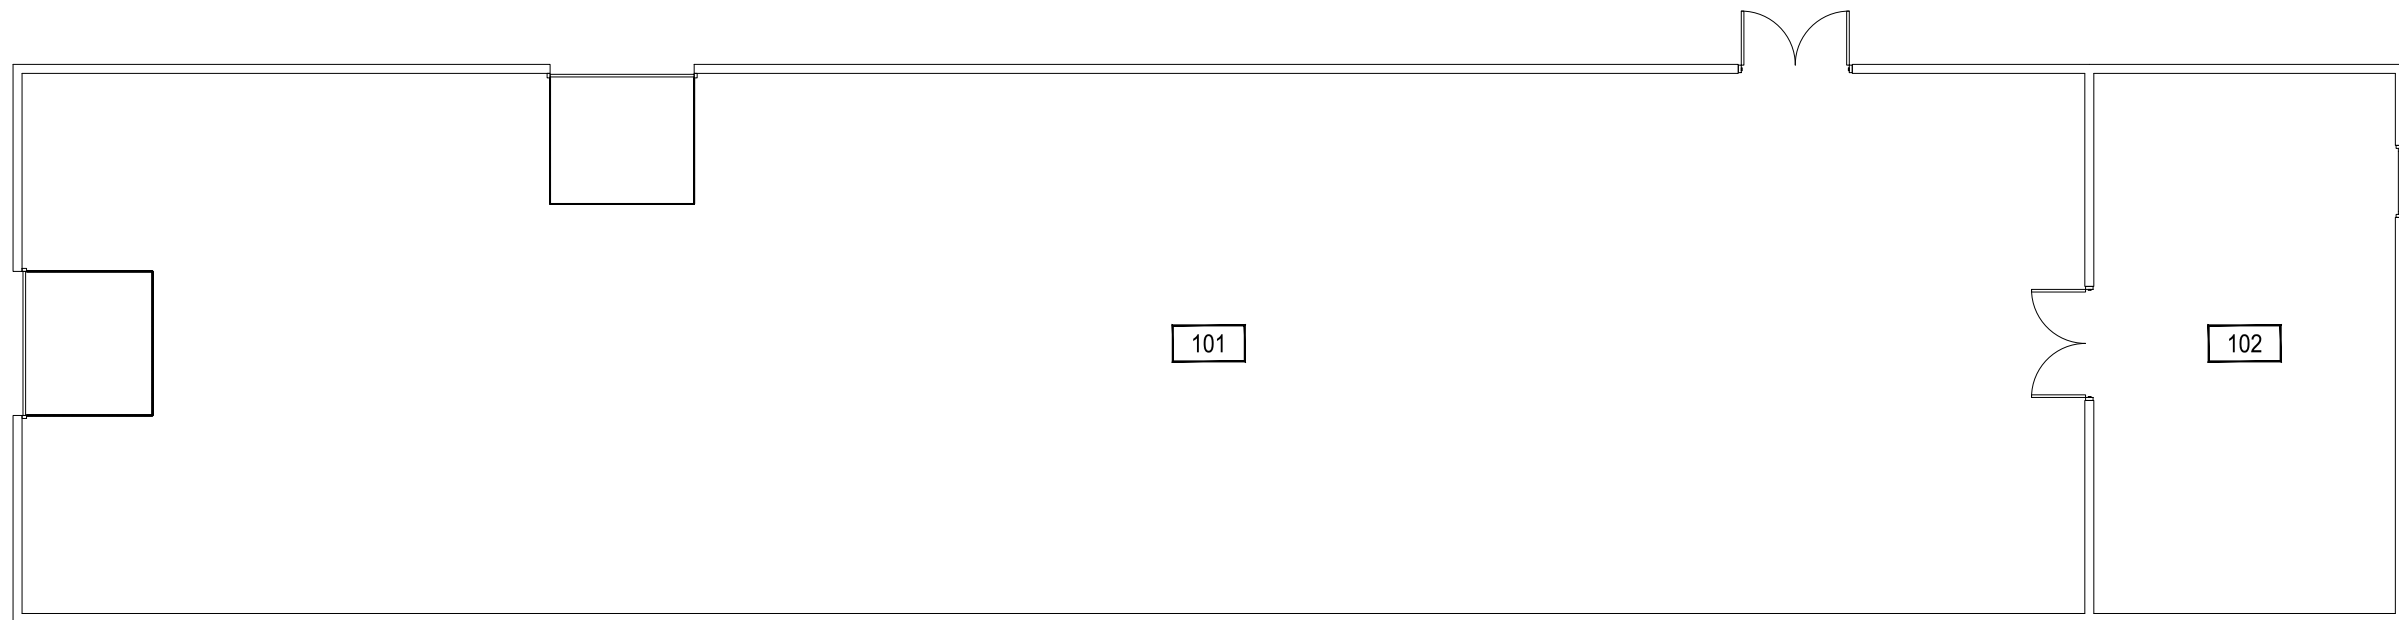

1

AUXILIARIES STORAGE FACILITY - FIRST LEVEL

SCALE: 3/32" = 1'




**M** MONTANA  
STATE UNIVERSITY  
CAMPUS PLANNING,  
DESIGN & CONSTRUCTION  
BOZEMAN, MONTANA  
PHONE: 406.994.5413 FAX: 406.994.5665

INDEX #

84

BUILDING #

532

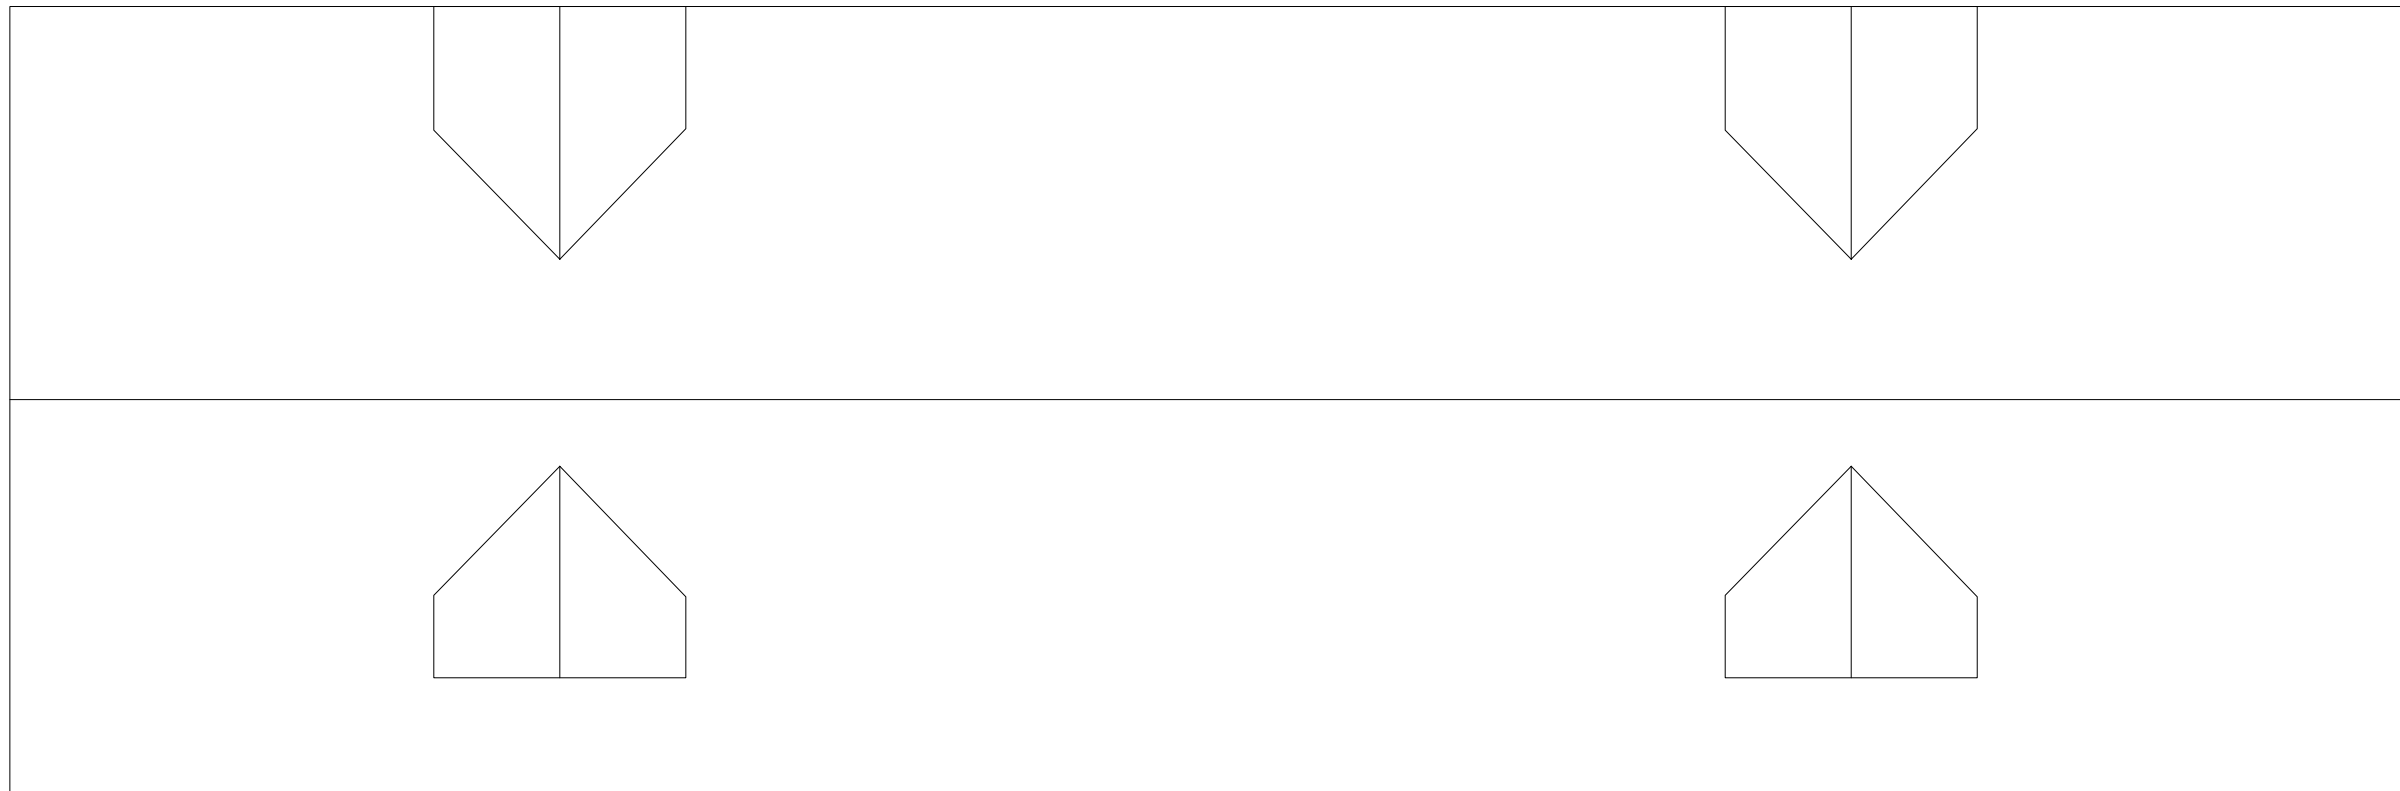

1

AUXILIARIES STORAGE FACILITY - ROOF LEVEL

SCALE: 3/32" = 1'

