


ASMSU OUTDOOR RECREATION BUILDING - FIRST LEVEL


SCALE: 3/32" = 1'

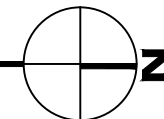

Oct 01, 2012 - 11:47am - 540_A1.dwg
 H:\ASMSU Outdoor Rec Building\Building Plan - Book Copy



MONTANA
 STATE UNIVERSITY
 FACILITIES PLANNING,
 DESIGN & CONSTRUCTION
 BOZEMAN, MONTANA
 PHONE: 406.994.4131 FAX: 406.994.6572

INDEX #	76
BUILDING #	540

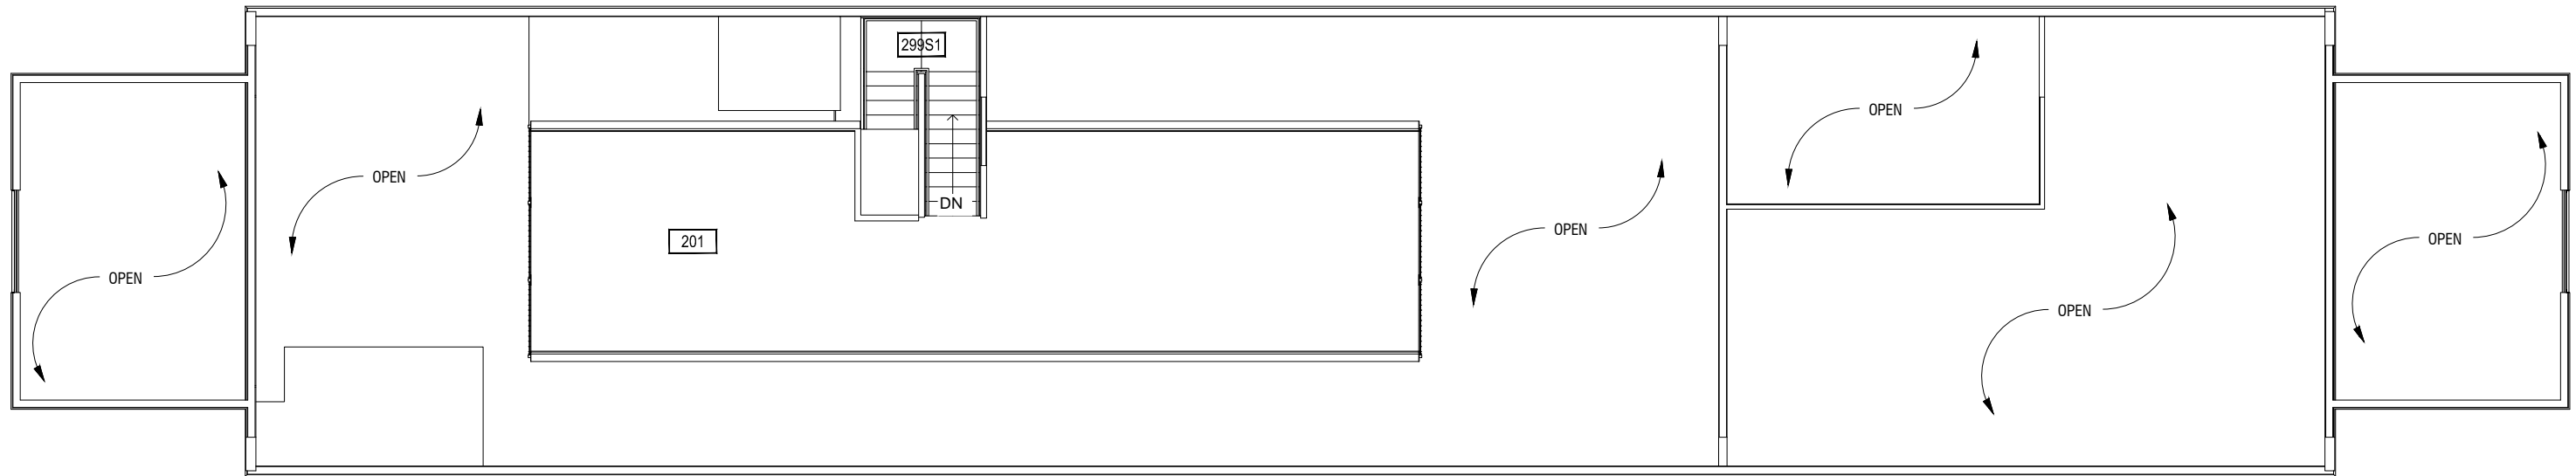

1 ASMSU OUTDOOR RECREATION BUILDING - SECOND LEVEL

SCALE: 3/32" = 1'

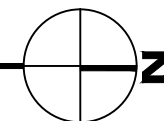

Oct 01, 2012 - 11:47am - 540_A2.dwg
 C:\Users\gary.gramer\AppData\Local\Temp\AcPublish_1352\

M MONTANA
 STATE UNIVERSITY
 FACILITIES PLANNING,
 DESIGN & CONSTRUCTION
 BOZEMAN, MONTANA
 PHONE: 406.994.4131 FAX: 406.994.6572

INDEX #	76
BUILDING #	540