



Nov 12, 2013 - 3:18pm - 608\_A1.dwg  
 H:\SOB Barn\Building Plan - Book Copy

1
**SOB BARN - FIRST LEVEL**  
 SCALE: 1/8" = 1'

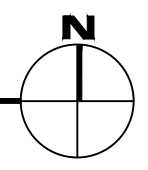

**M MONTANA STATE UNIVERSITY**  
 FACILITIES PLANNING,  
 DESIGN & CONSTRUCTION  
 BOZEMAN, MONTANA  
 PHONE: 406.994.4131 FAX: 406.994.6572

INDEX #	<b>48</b>
BUILDING #	<b>608</b>

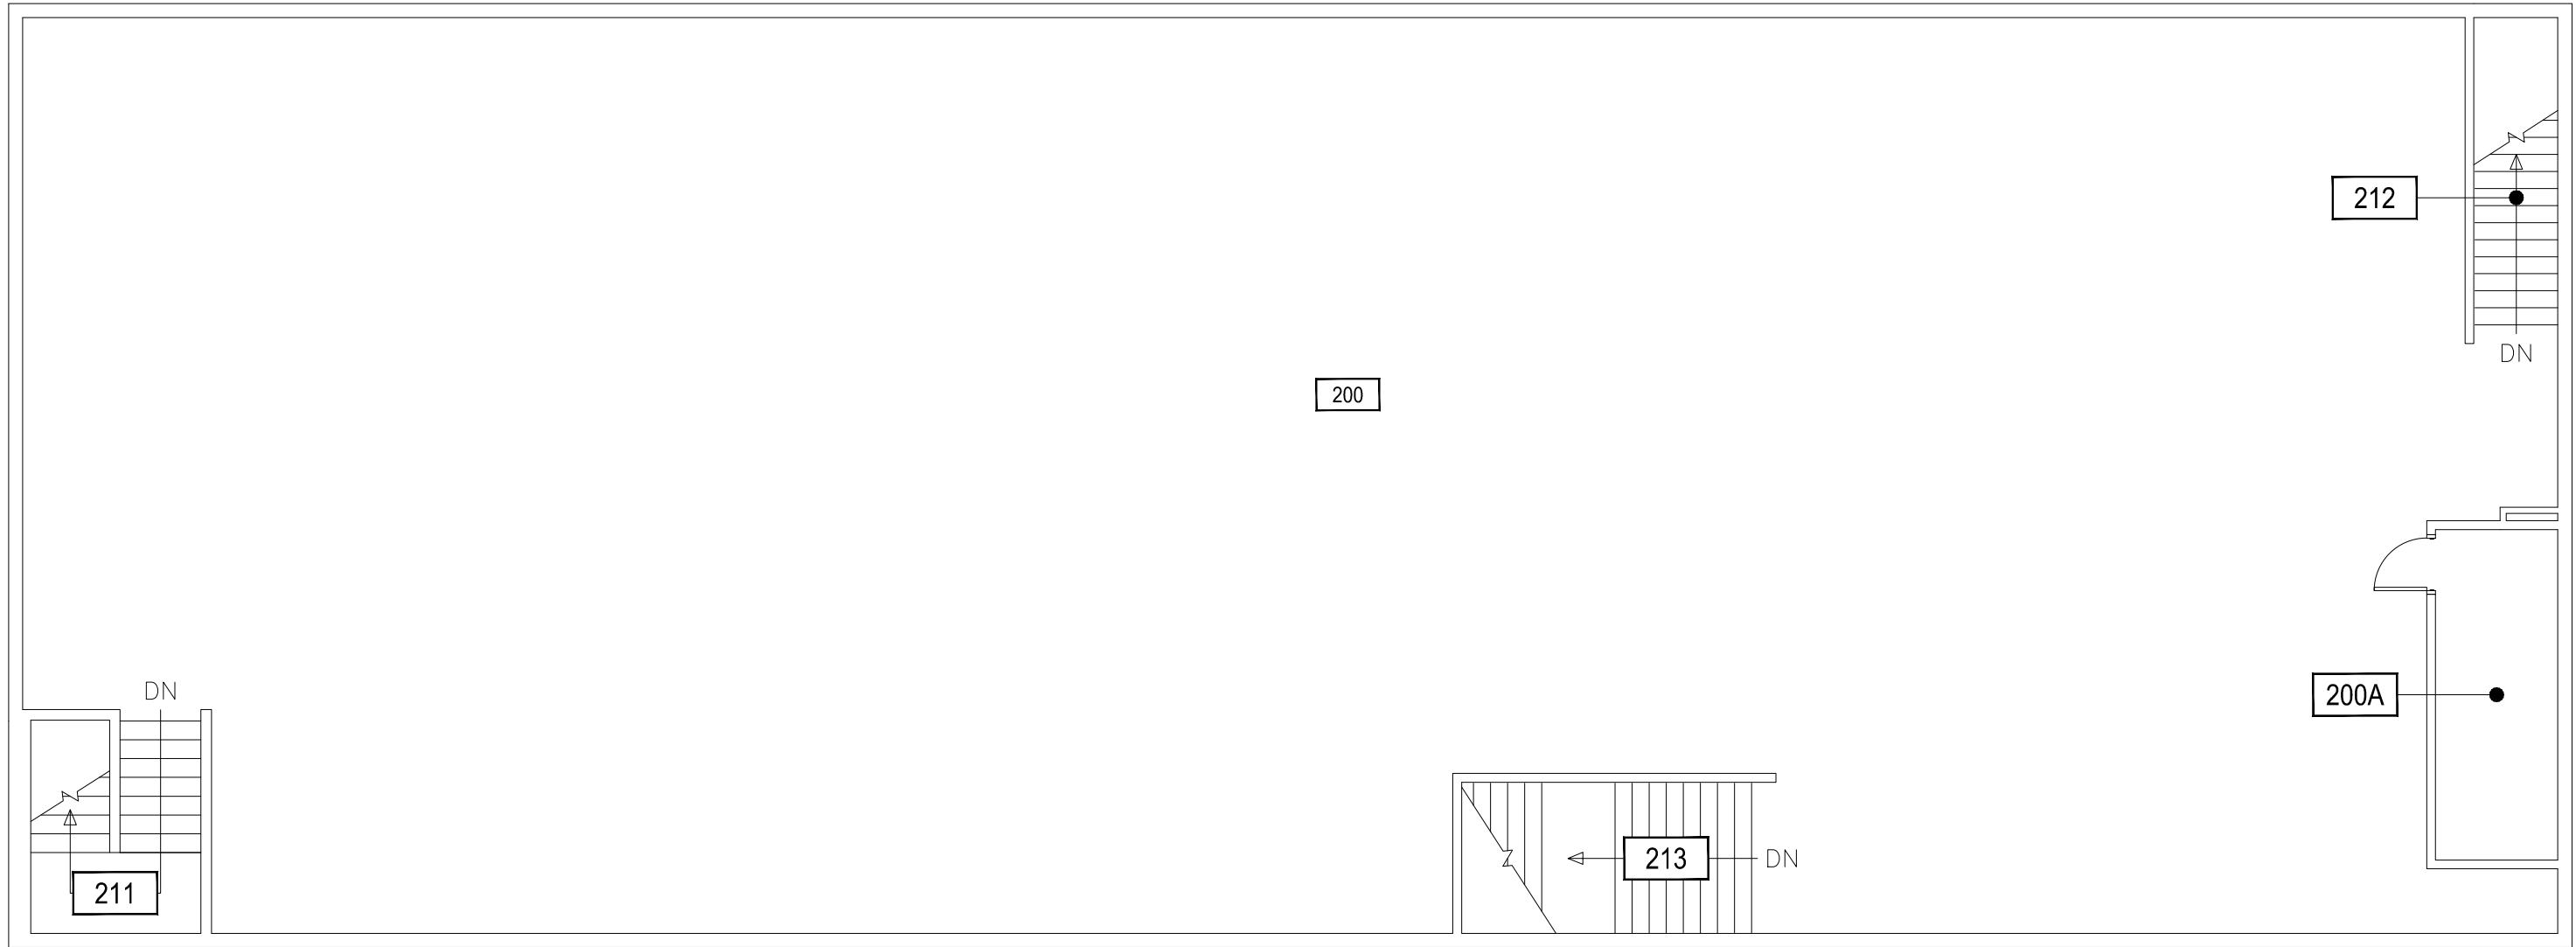

Nov 12, 2013 - 3:18pm - 608\_A2.dwg  
 H:\SOB Barn\Building Plan - Book Copy

1
**SOB BARN - SECOND LEVEL**


SCALE: 1/8" = 1'



**M** MONTANA  
 STATE UNIVERSITY  
 FACILITIES PLANNING,  
 DESIGN & CONSTRUCTION  
 BOZEMAN, MONTANA  
 PHONE: 406.994.4131 FAX: 406.994.6572

INDEX #	<b>48</b>
BUILDING #	<b>608</b>

Nov 12, 2013 - 3:11 pm - 608\_AR.dwg  
C:\Users\gary.gramer\appdata\local\temp\AcPublish\_2472\

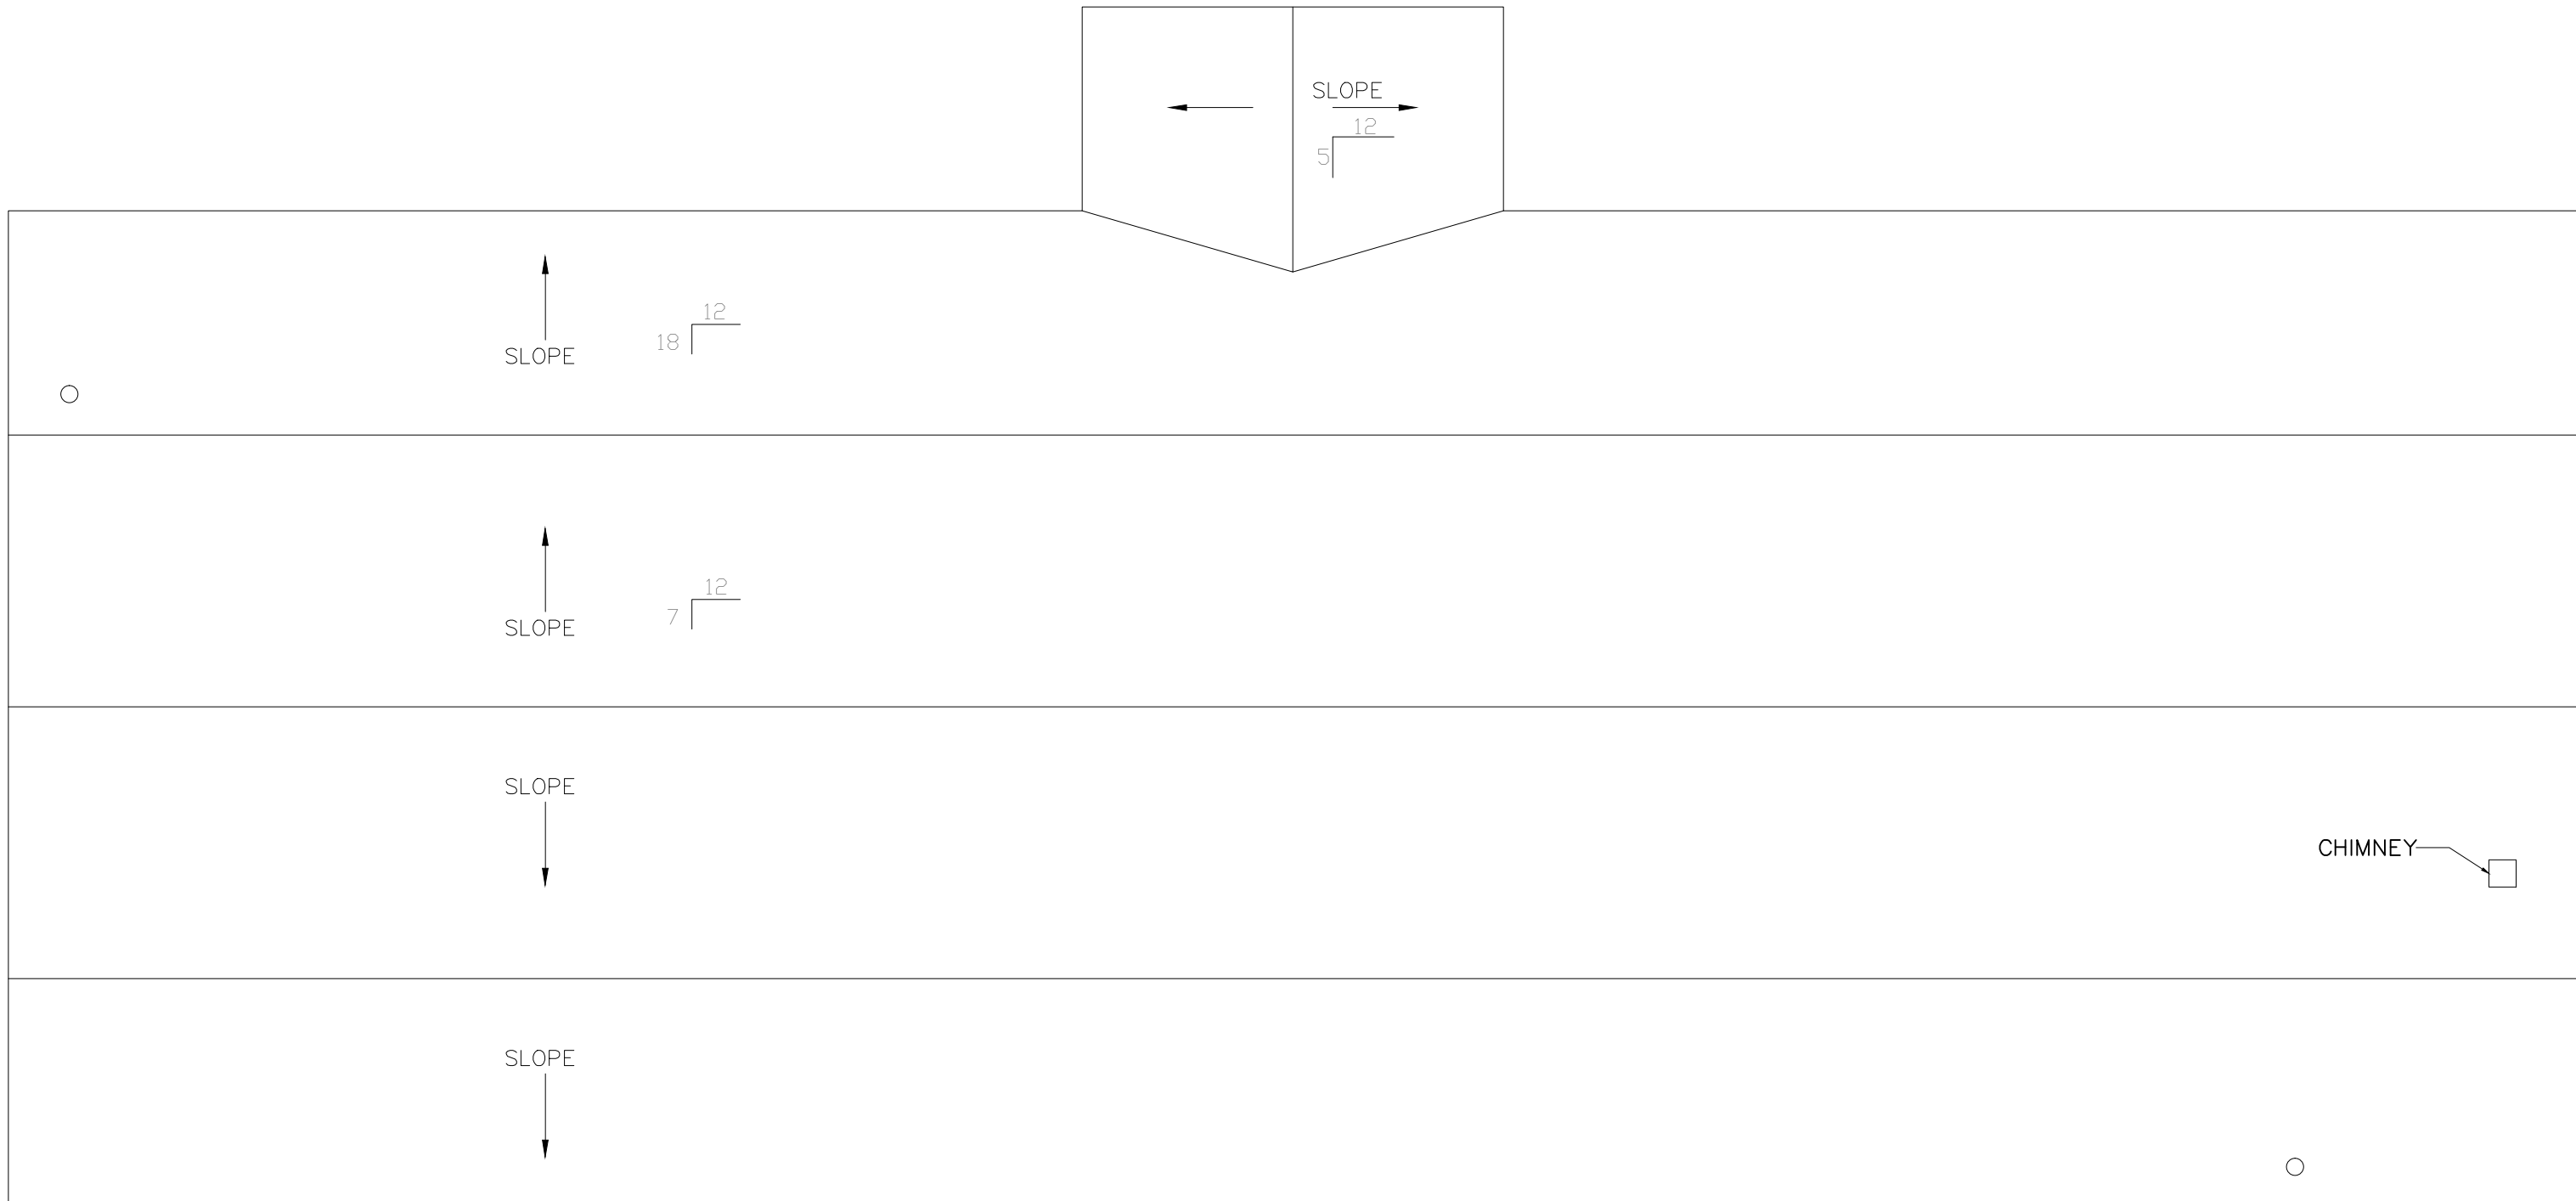

1

SOB BARN - ROOF LEVEL

SCALE: 1/8" = 1'



**M** MONTANA  
STATE UNIVERSITY  
FACILITIES PLANNING,  
DESIGN & CONSTRUCTION  
BOZEMAN, MONTANA  
PHONE: 406.994.4131 FAX: 406.994.6572

INDEX #  
**48**  
BUILDING #  
**608**