


101

Dec 27, 2016 - 11:14am - 612-A1.dwg
E:\Cold Storage Quonset\Bldg Plan Book\

1

COLD STORAGE QUONSET - FIRST LEVEL


SCALE: 1/4" = 1'

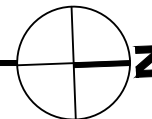

M MONTANA
STATE UNIVERSITY
CAMPUS PLANNING,
DESIGN & CONSTRUCTION
BOZEMAN, MONTANA
PHONE: 406.994.5413 FAX: 406.994.5665

INDEX #
117
BUILDING #
612


Dec 27, 2016 - 11:14am - 612-AR.dwg
H:\Cold Storage Quonset\Bldg Plan Book\

 

1

COLD STORAGE QUONSET - ROOF LEVEL

SCALE: 1/4" = 1'

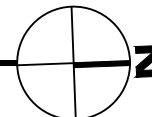

M MONTANA
STATE UNIVERSITY
CAMPUS PLANNING,
DESIGN & CONSTRUCTION
BOZEMAN, MONTANA
PHONE: 406.994.5413 FAX: 406.994.5665

INDEX #	117
BUILDING #	612