


Jun 12, 2013 - 11:26am - 619-A1.dwg  
C:\Users\granger\appdata\local\temp\acPublish\_5764\



1

HORTICULTURE MACHINE SHED - FIRST LEVEL


SCALE: 5/8" = 1'



**M** MONTANA  
STATE UNIVERSITY  
FACILITIES PLANNING,  
DESIGN & CONSTRUCTION  
BOZEMAN, MONTANA  
PHONE: 406.994.4131 FAX: 406.994.6572

INDEX #	<b>106</b>
BUILDING #	<b>619</b>

Jun 12, 2013 - 11:26am - 619-AR.dwg  
E:\Horticulture Farm\Bldg Plan Book\



1

HORTICULTURE MACHINE SHED - ROOF LEVEL

SCALE: 5/8" = 1'



**M** MONTANA  
STATE UNIVERSITY  
FACILITIES PLANNING,  
DESIGN & CONSTRUCTION  
BOZEMAN, MONTANA  
PHONE: 406.994.4131 FAX: 406.994.6572

INDEX #	<b>106</b>
BUILDING #	<b>619</b>