

101

1

HORTICULTURE PUMP HOUSE - FIRST LEVEL

SCALE: 5/8" = 1'




Jun 12, 2013 - 11:29am - 624-A1.dwg
E:\Horticulture Farm\Blog Plan Book\

M MONTANA
STATE UNIVERSITY
FACILITIES PLANNING,
DESIGN & CONSTRUCTION
BOZEMAN, MONTANA
PHONE: 406.994.4131 FAX: 406.994.6572

INDEX #	106
BUILDING #	624

Jun 12, 2013 - 11:29am - 624-AR.dwg
E:\Horticulture Farm\Bldg Plan Book\



1

HORTICULTURE PUMP HOUSE - ROOF LEVEL

SCALE: 5/8" = 1'



M MONTANA
STATE UNIVERSITY
FACILITIES PLANNING,
DESIGN & CONSTRUCTION
BOZEMAN, MONTANA
PHONE: 406.994.4131 FAX: 406.994.6572

INDEX #	106
BUILDING #	624