

1


HORTICULTURE MULTIPURPOSE BARN - FIRST LEVEL

SCALE: 1/8" = 1'



M MONTANA
STATE UNIVERSITY
FACILITIES PLANNING,
DESIGN & CONSTRUCTION
BOZEMAN, MONTANA
PHONE: 406.994.4131 FAX: 406.994.6572

INDEX #
106
BUILDING #
626

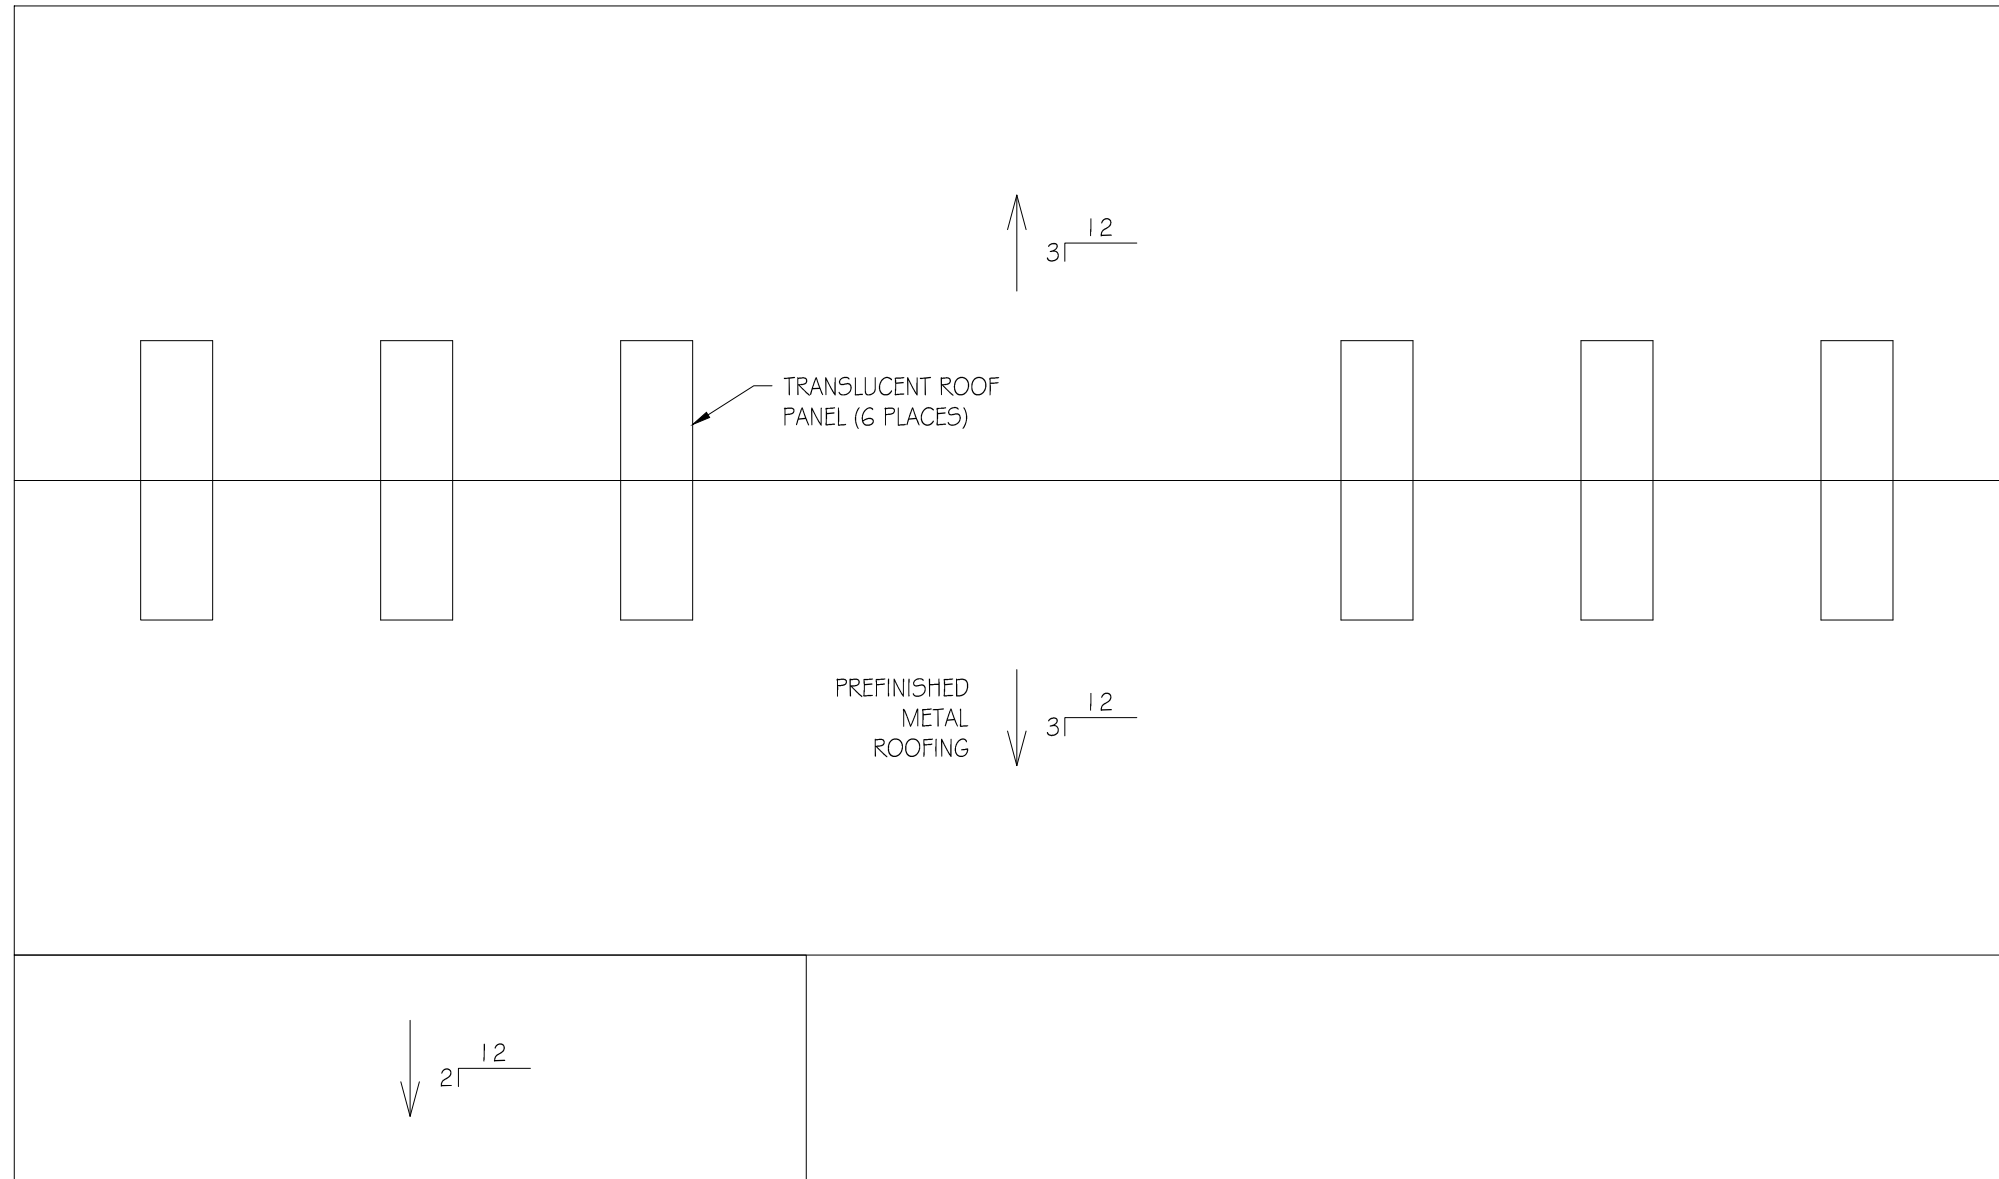

1

HORTICULTURE MULTIPURPOSE BARN - ROOF LEVEL

SCALE: 1/8" = 1'

