



Jun 12, 2013 - 11:32am - 651-A1.dwg
E:\Horticulture Farm\Blog Plan Book\

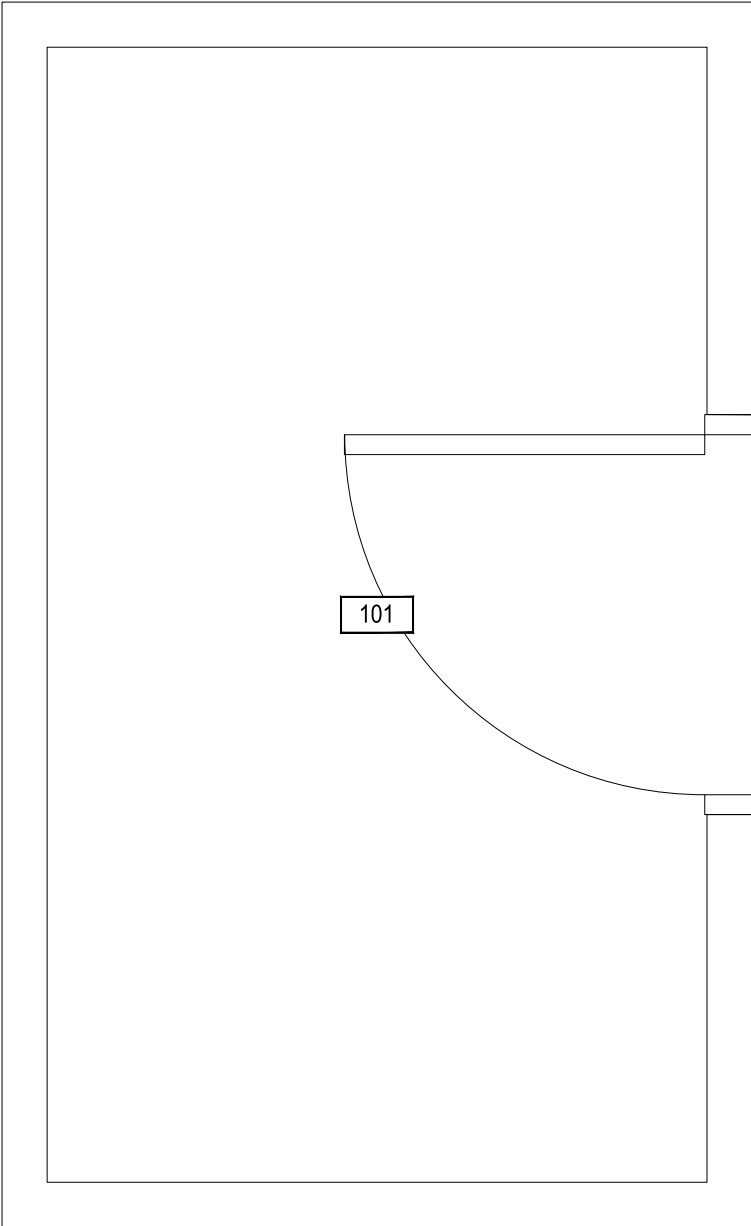

1

HORTICULTURE HONEY BEE SHED - FIRST LEVEL


SCALE: 5/8" = 1'

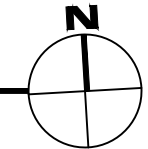

M MONTANA
STATE UNIVERSITY
FACILITIES PLANNING,
DESIGN & CONSTRUCTION
BOZEMAN, MONTANA
PHONE: 406.994.4131 FAX: 406.994.6572

INDEX #	106
BUILDING #	651

Jun 12, 2013 - 11:32am - 651-AR.dwg
H:\horticulture Farm\Blog Plan Book\

 

1

HORTICULTURE HONEY BEE SHED - ROOF LEVEL

SCALE: 5/8" = 1'



M MONTANA
STATE UNIVERSITY
FACILITIES PLANNING,
DESIGN & CONSTRUCTION
BOZEMAN, MONTANA
PHONE: 406.994.4131 FAX: 406.994.6572

INDEX #	106
BUILDING #	651