



Jul 16, 2012 - 1:10pm - 686-A1.dwg
E:\Agfield Pole Machine Shed\Bldg Plan Book\

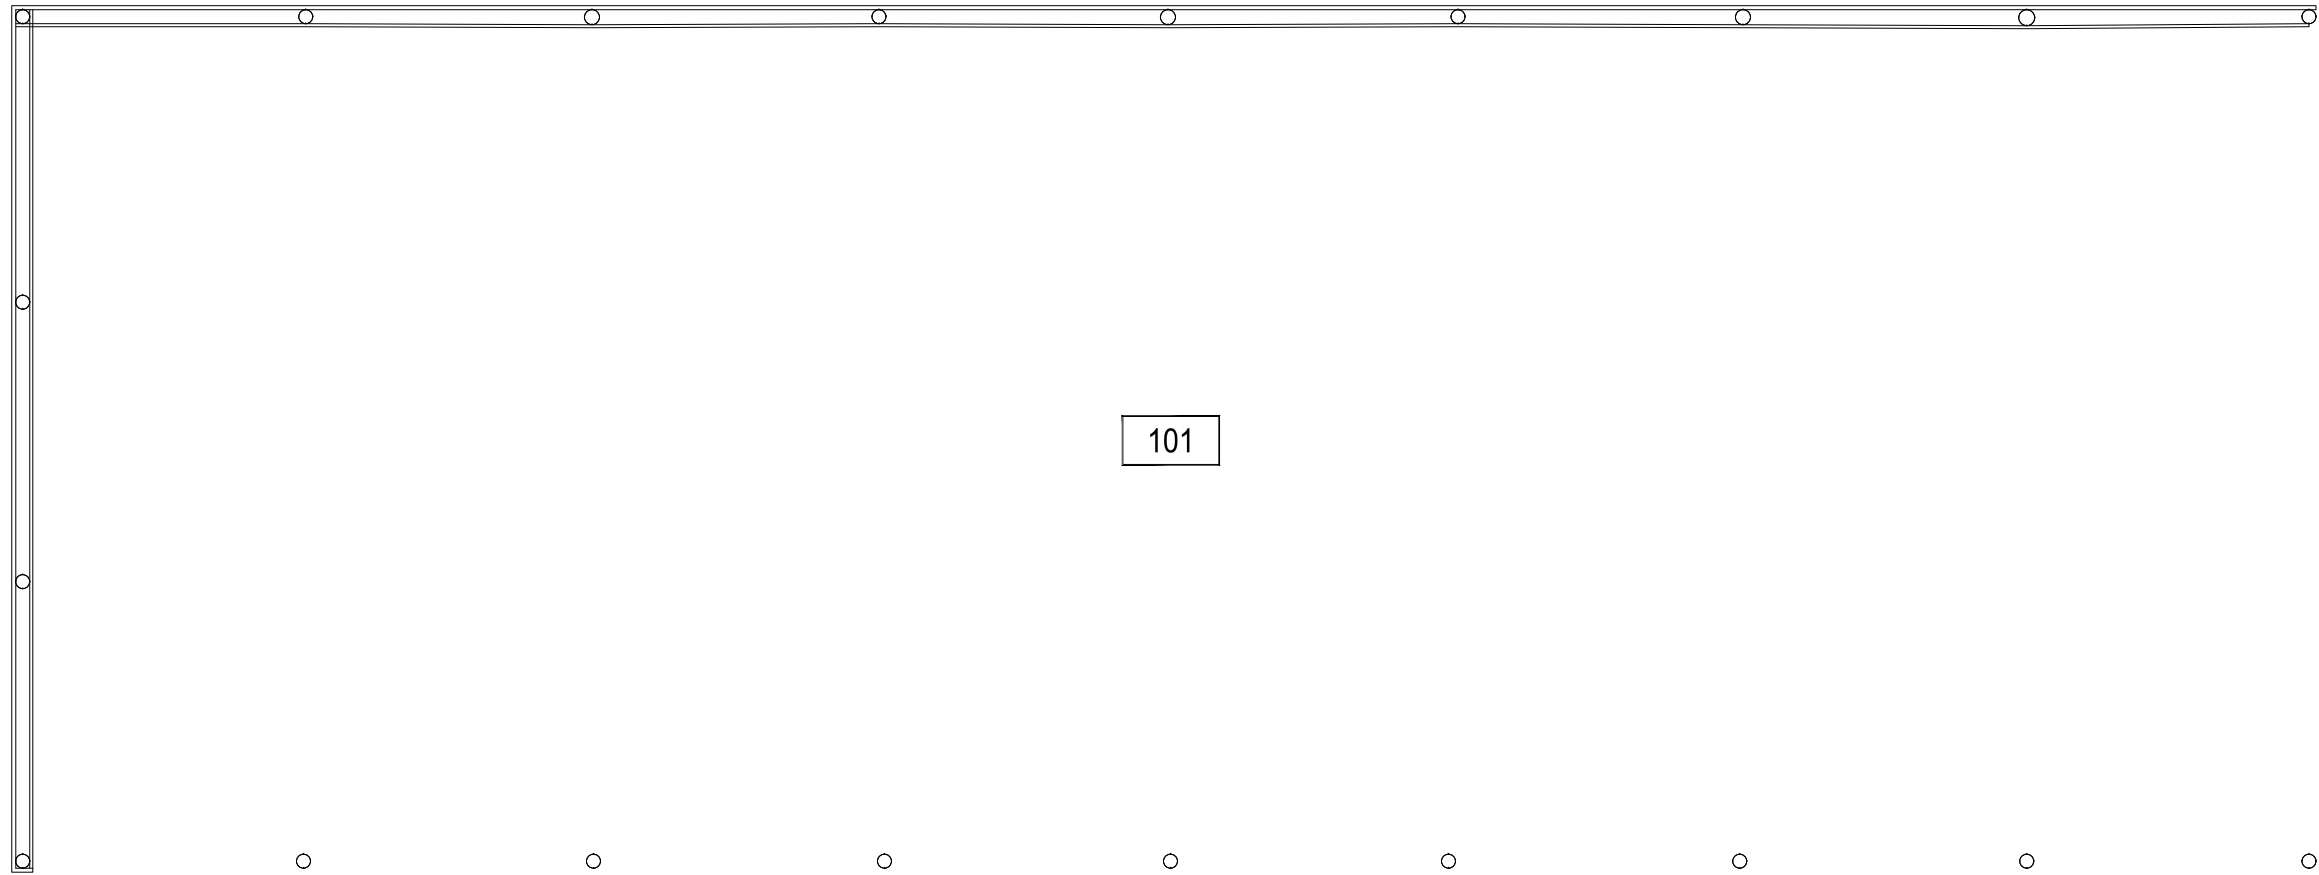

1


AGFIELD POLE MACHINE SHED - FIRST LEVEL

SCALE: 3/8" = 1'

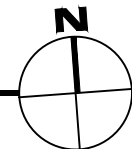

M MONTANA
STATE UNIVERSITY
FACILITIES PLANNING,
DESIGN & CONSTRUCTION
BOZEMAN, MONTANA
PHONE: 406.994.4131 FAX: 406.994.6572

INDEX #	113
BUILDING #	686

 

1

AGFIELD POLE MACHINE SHED - ROOF LEVEL

SCALE: 3/8" = 1'



M MONTANA
STATE UNIVERSITY
FACILITIES PLANNING,
DESIGN & CONSTRUCTION
BOZEMAN, MONTANA
PHONE: 406.994.4131 FAX: 406.994.6572

INDEX #	113
BUILDING #	686