

101

Dec 27, 2016 - 10:58am - 693-A1.dwg  
H:\Horticulture Farm\Bldg Plan Book\

1


HORTICULTURE METAL SHED #2 - FIRST LEVEL

SCALE: 5/8" = 1'



**M** MONTANA  
STATE UNIVERSITY  
CAMPUS PLANNING,  
DESIGN & CONSTRUCTION  
BOZEMAN, MONTANA  
PHONE: 406.994.5413 FAX: 406.994.5665

INDEX #  
**106**  
BUILDING #  
**693**



Dec 27, 2016 - 10:58am - 693-AR.dwg  
H:\Horticulture Farm\Bldg Plan Book\

1

HORTICULTURE METAL SHED #2 - ROOF LEVEL

SCALE: 5/8" = 1'



**M** MONTANA  
STATE UNIVERSITY  
CAMPUS PLANNING,  
DESIGN & CONSTRUCTION  
BOZEMAN, MONTANA  
PHONE: 406.994.5413 FAX: 406.994.5665

INDEX #	<b>106</b>
BUILDING #	<b>693</b>