


1

HORTICULTURE WOOD CHICKEN COOP - FIRST LEVEL


SCALE: 3/8" = 1'

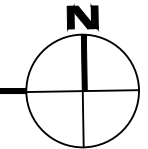

Dec 27, 2016 - 10:53am - 694-A1.dwg
H:\Horticulture Farm\Blog Plan Book\

M MONTANA
STATE UNIVERSITY
CAMPUS PLANNING,
DESIGN & CONSTRUCTION
BOZEMAN, MONTANA
PHONE: 406.994.5413 FAX: 406.994.5665

INDEX #	106
BUILDING #	694

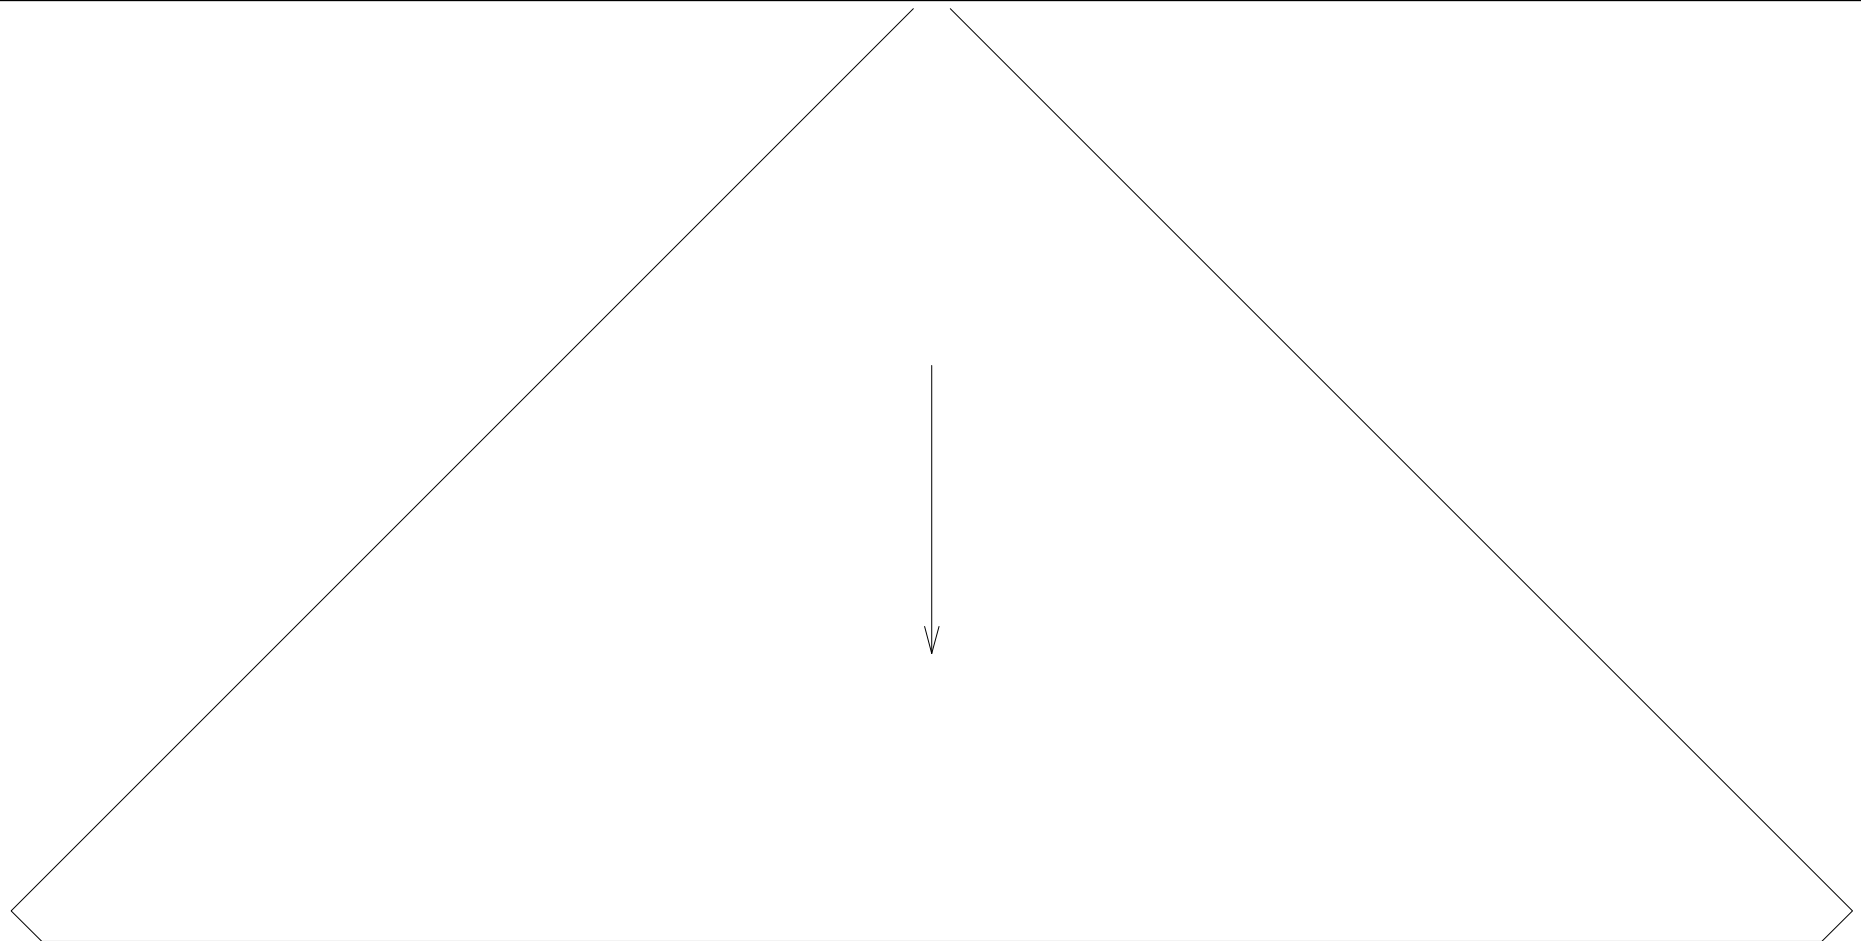


Dec 27, 2016 - 10:53am - 694.AR.dwg
H:\Horticulture Farm\Bldg Plan Book\

1

HORTICULTURE WOOD CHICKEN COOP - ROOF LEVEL

SCALE: 3/8" = 1'

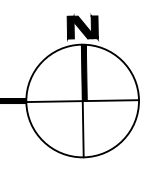

M MONTANA
STATE UNIVERSITY
CAMPUS PLANNING,
DESIGN & CONSTRUCTION
BOZEMAN, MONTANA
PHONE: 406.994.5413 FAX: 406.994.5665

INDEX #	106
BUILDING #	694