


LEASED FACILITY

1


**SAFETY RISK MGMT NOPPER BUILDING - BASEMENT LEVEL**

SCALE: 1" = 10'

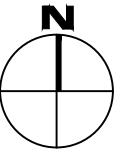

**M** MONTANA  
STATE UNIVERSITY  
CAMPUS PLANNING,  
DESIGN & CONSTRUCTION  
BOZEMAN, MONTANA  
PHONE: 406.994.5413 FAX: 406.994.5665

INDEX #	<b>90</b>
BUILDING #	<b>901</b>

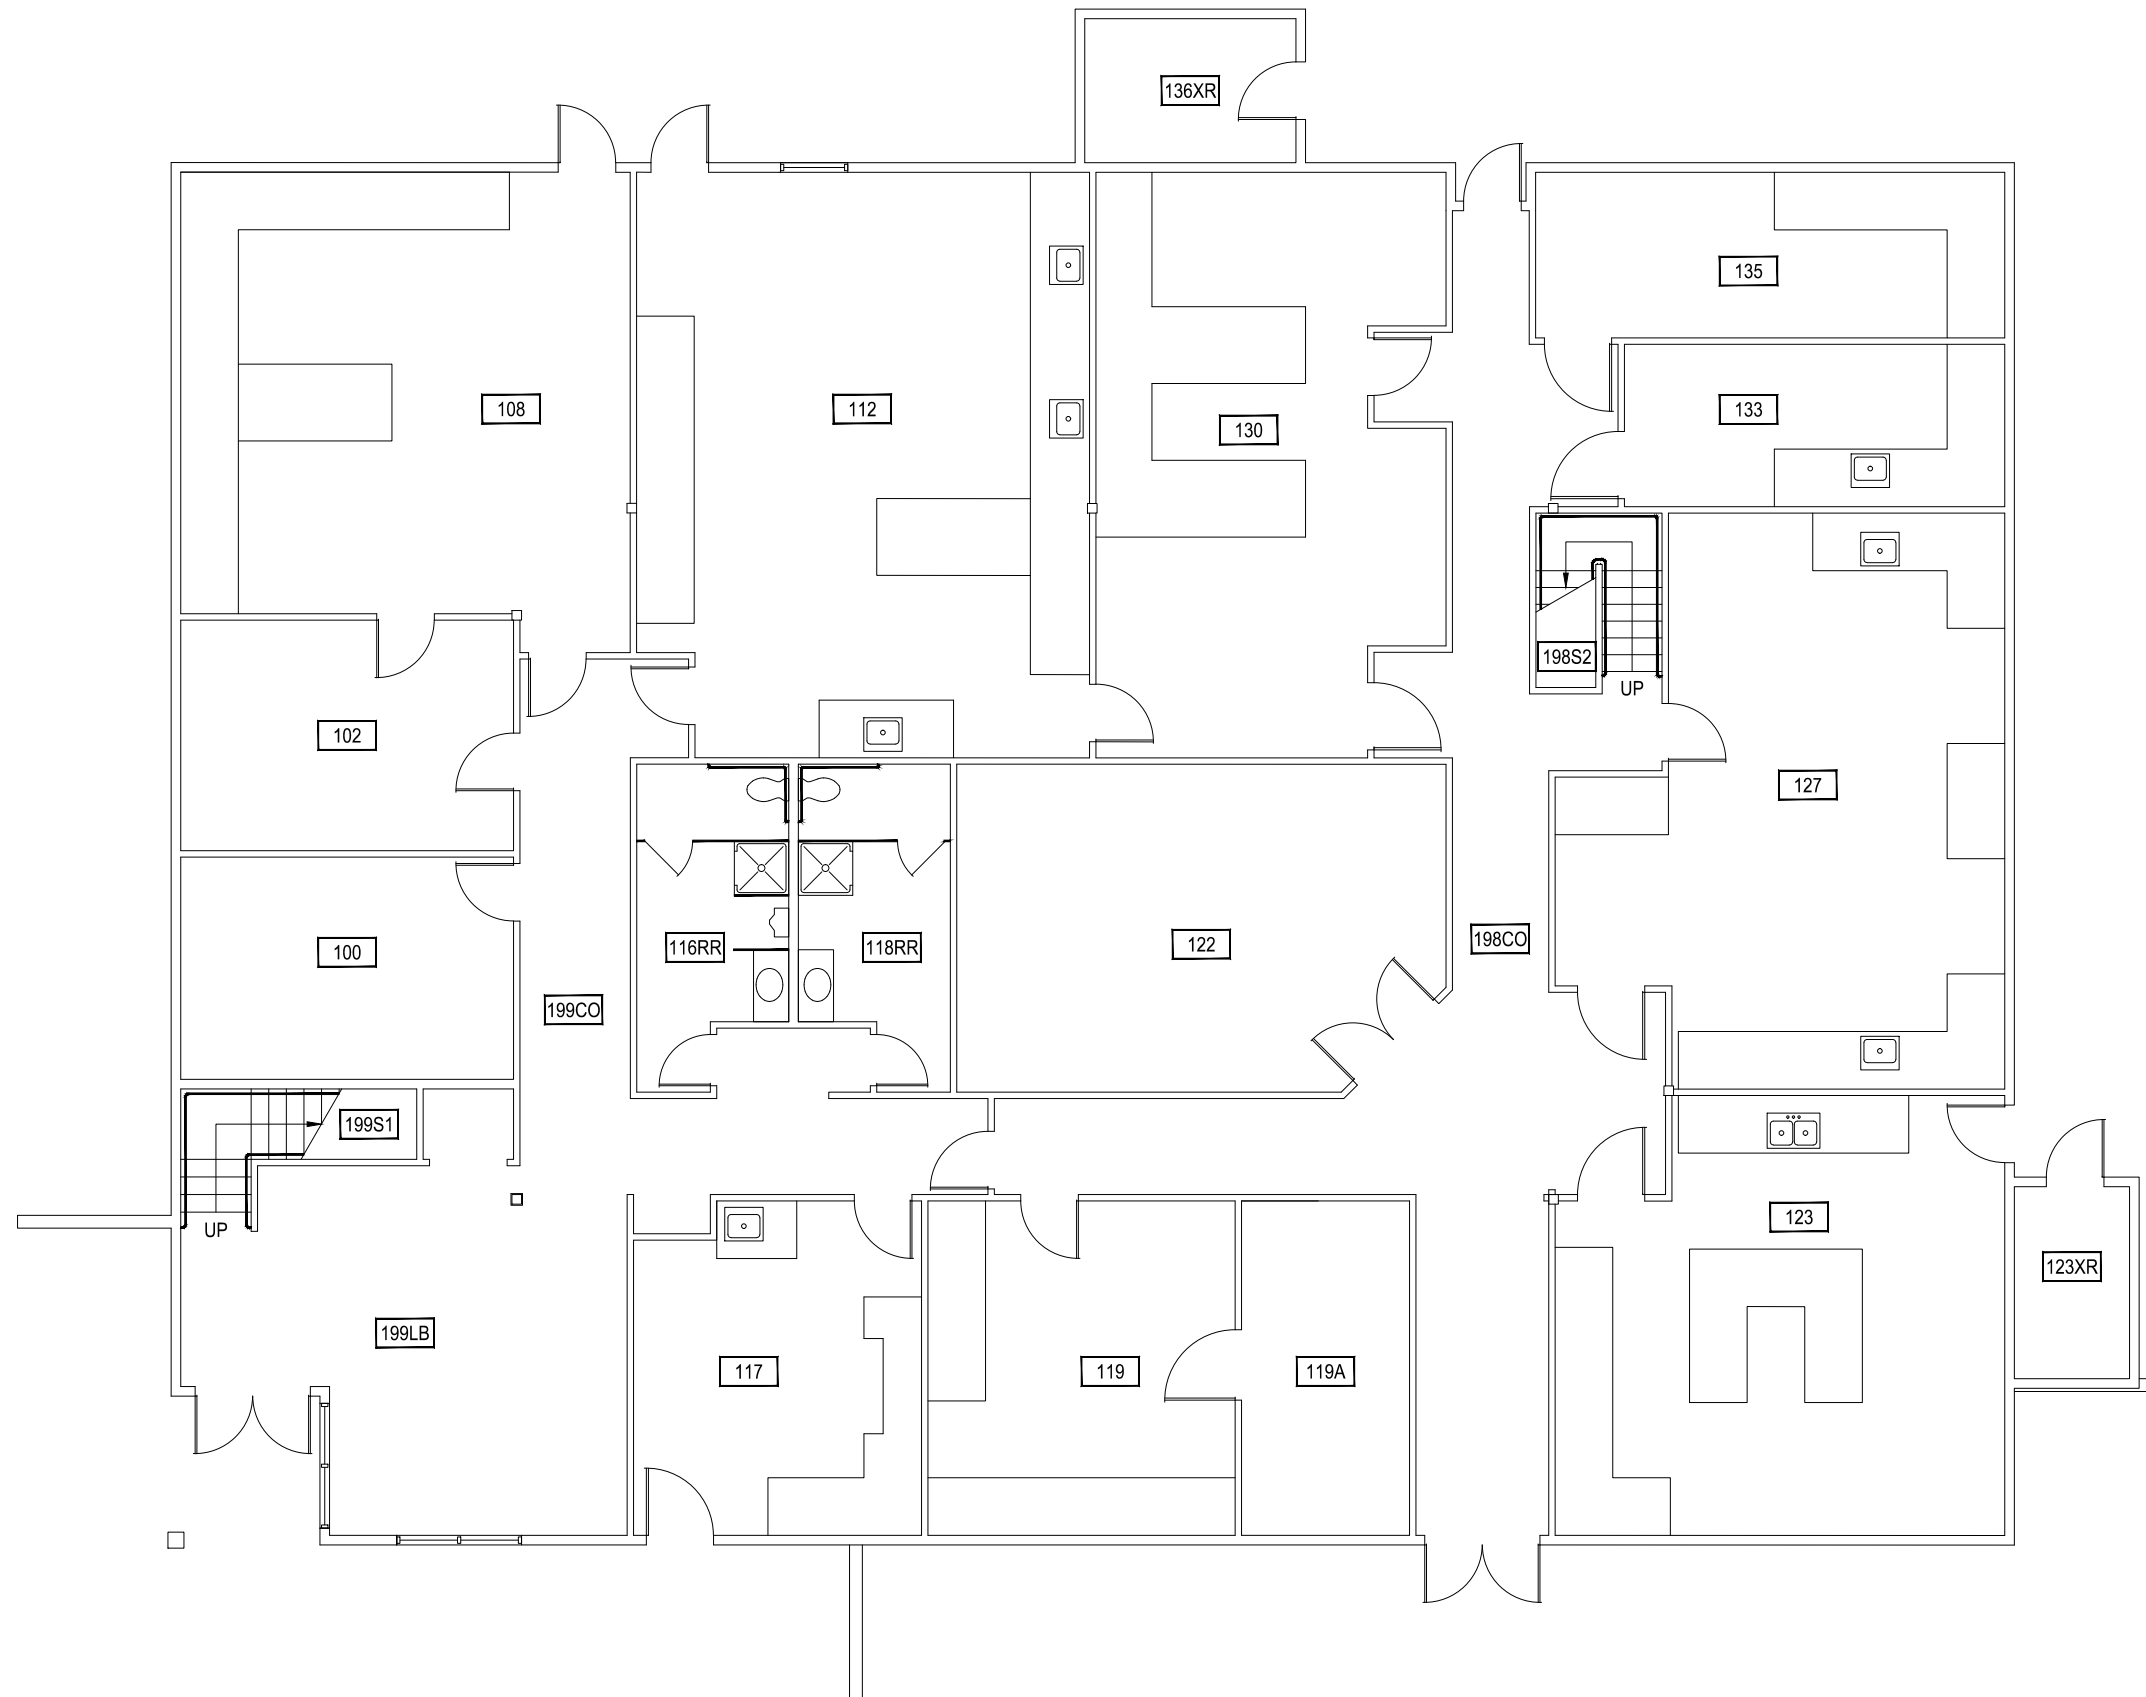

LEASED FACILITY

1

**SAFETY RISK MGMT NOPPER BUILDING - FIRST LEVEL**


SCALE: 1" = 10'



**M** MONTANA  
STATE UNIVERSITY  
CAMPUS PLANNING,  
DESIGN & CONSTRUCTION  
BOZEMAN, MONTANA  
PHONE: 406.994.5413 FAX: 406.994.5665

INDEX #	<b>90</b>
BUILDING #	<b>901</b>

Sep 29, 2015 - 11:39am - 901\_A2.dwg  
H:\Safety Risk Mgmt Nopper Building\Building Plan - Book Copy\

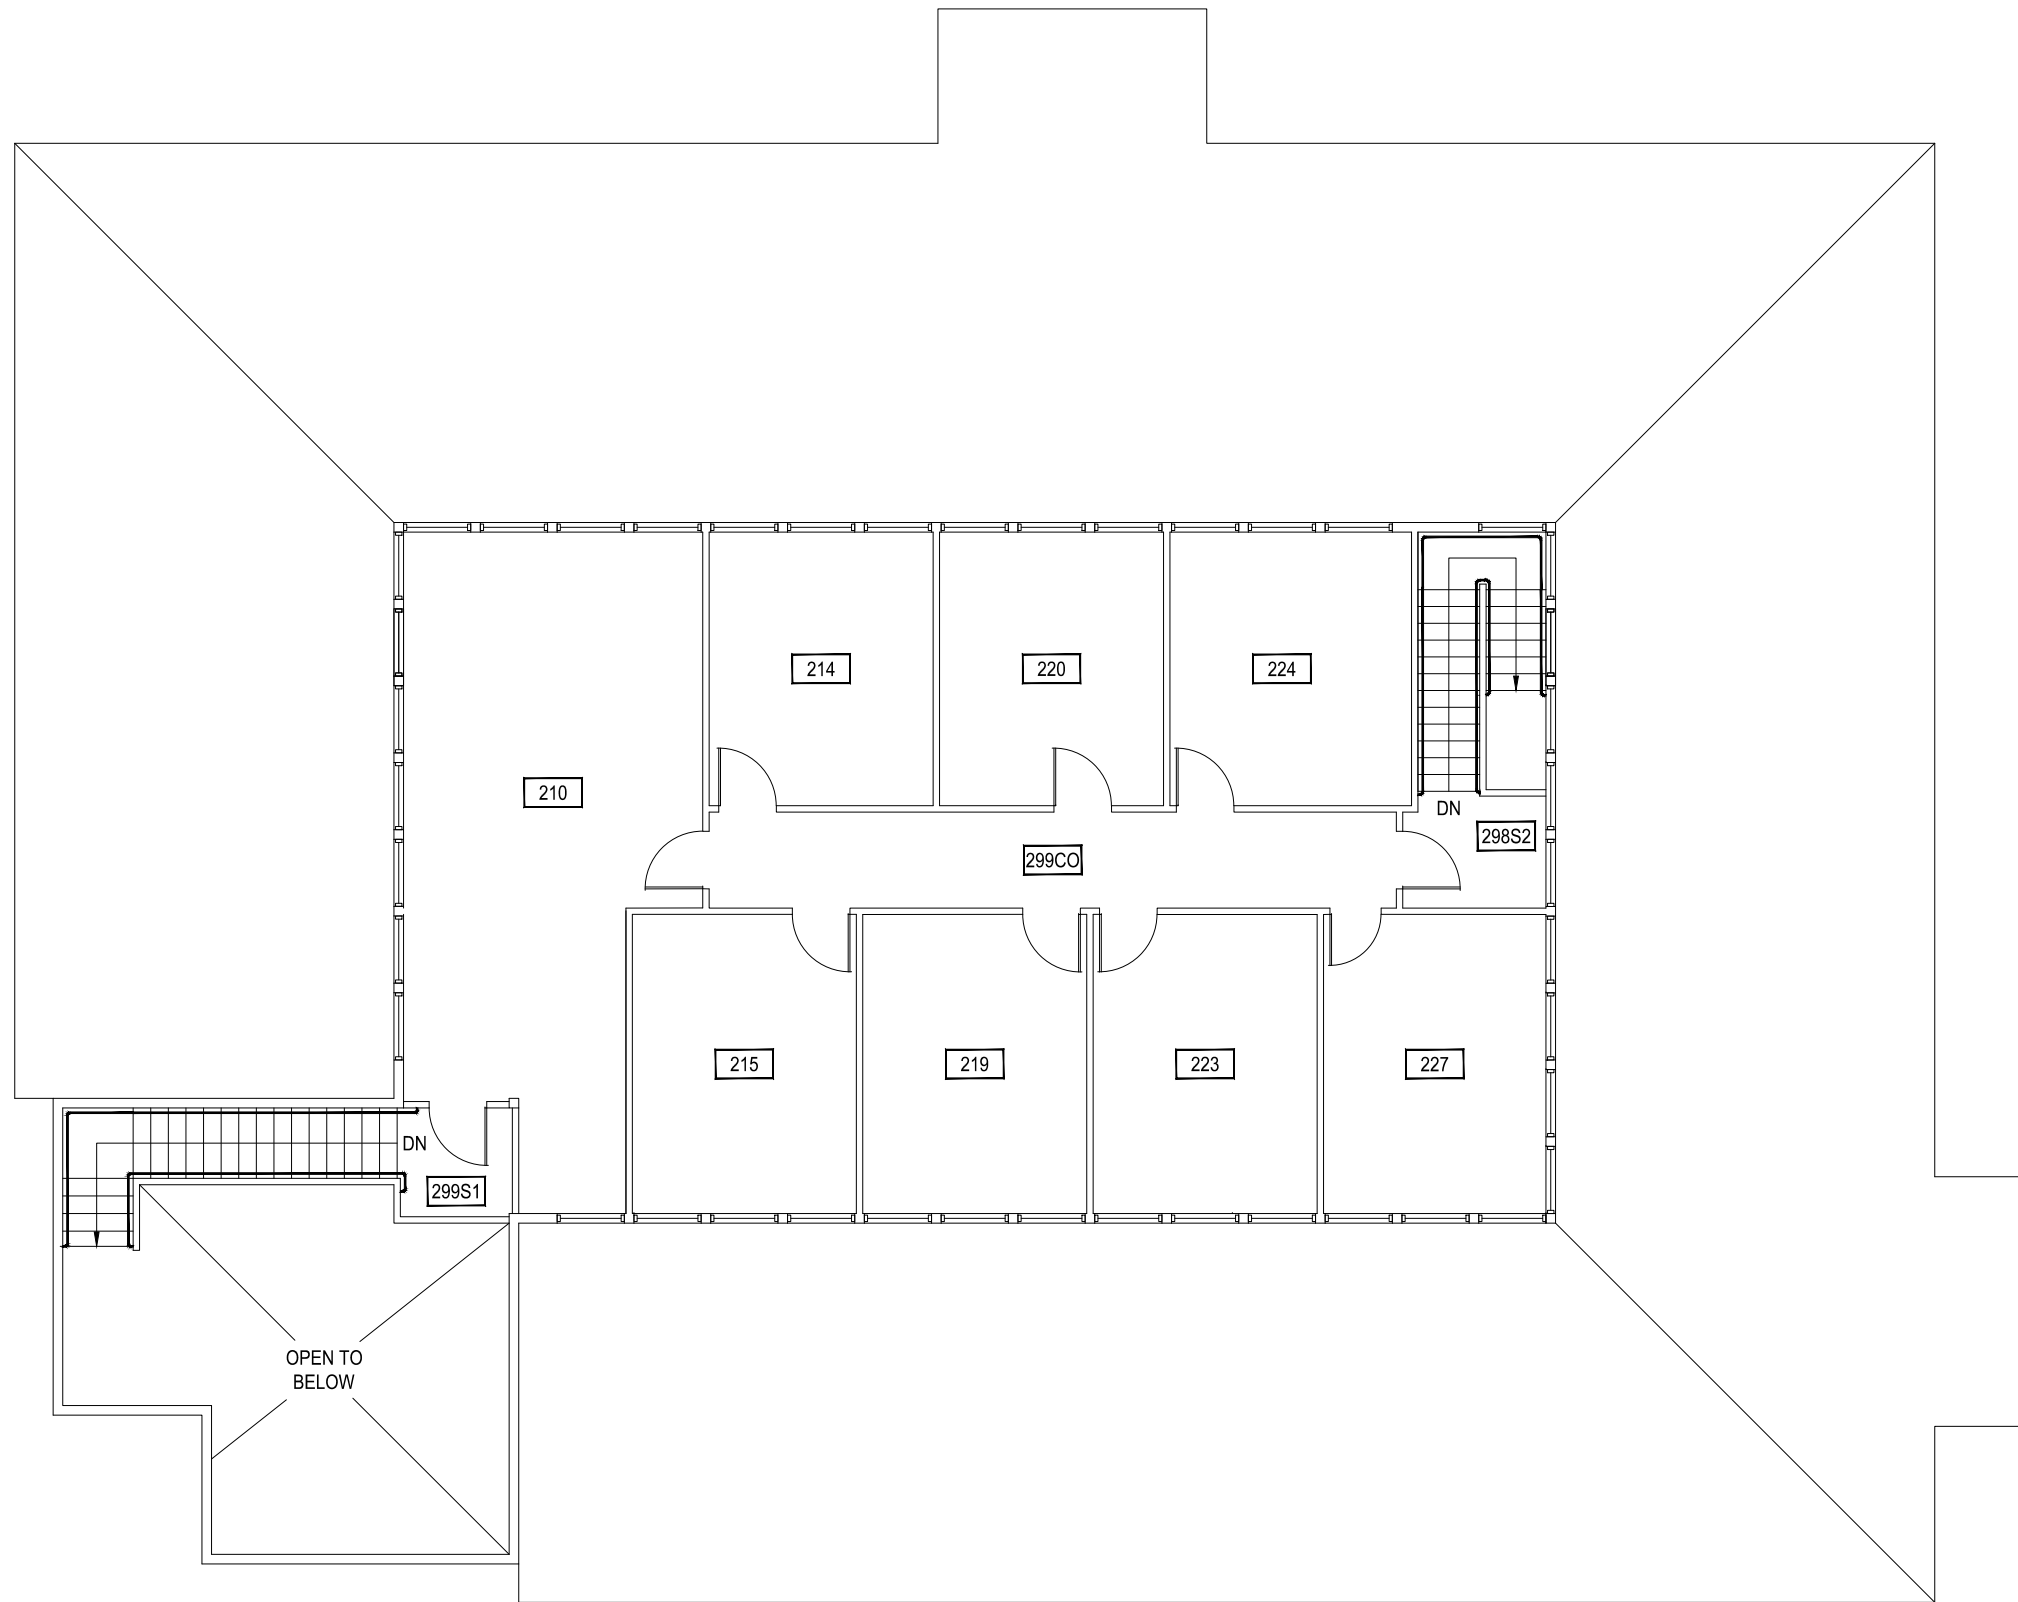

1

### SAFETY RISK MGMT NOPPER BUILDING - SECOND LEVEL

SCALE: 1" = 10'




LEASED FACILITY

**M** MONTANA  
STATE UNIVERSITY  
CAMPUS PLANNING,  
DESIGN & CONSTRUCTION  
BOZEMAN, MONTANA  
PHONE: 406.994.5413 FAX: 406.994.5665

INDEX #	<b>90</b>
BUILDING #	<b>901</b>


Sep 29, 2015 - 11:39am - 901\_AR.dwg  
C:\Users\gary.gramer\appdata\local\temp\AcPublish\_11452\

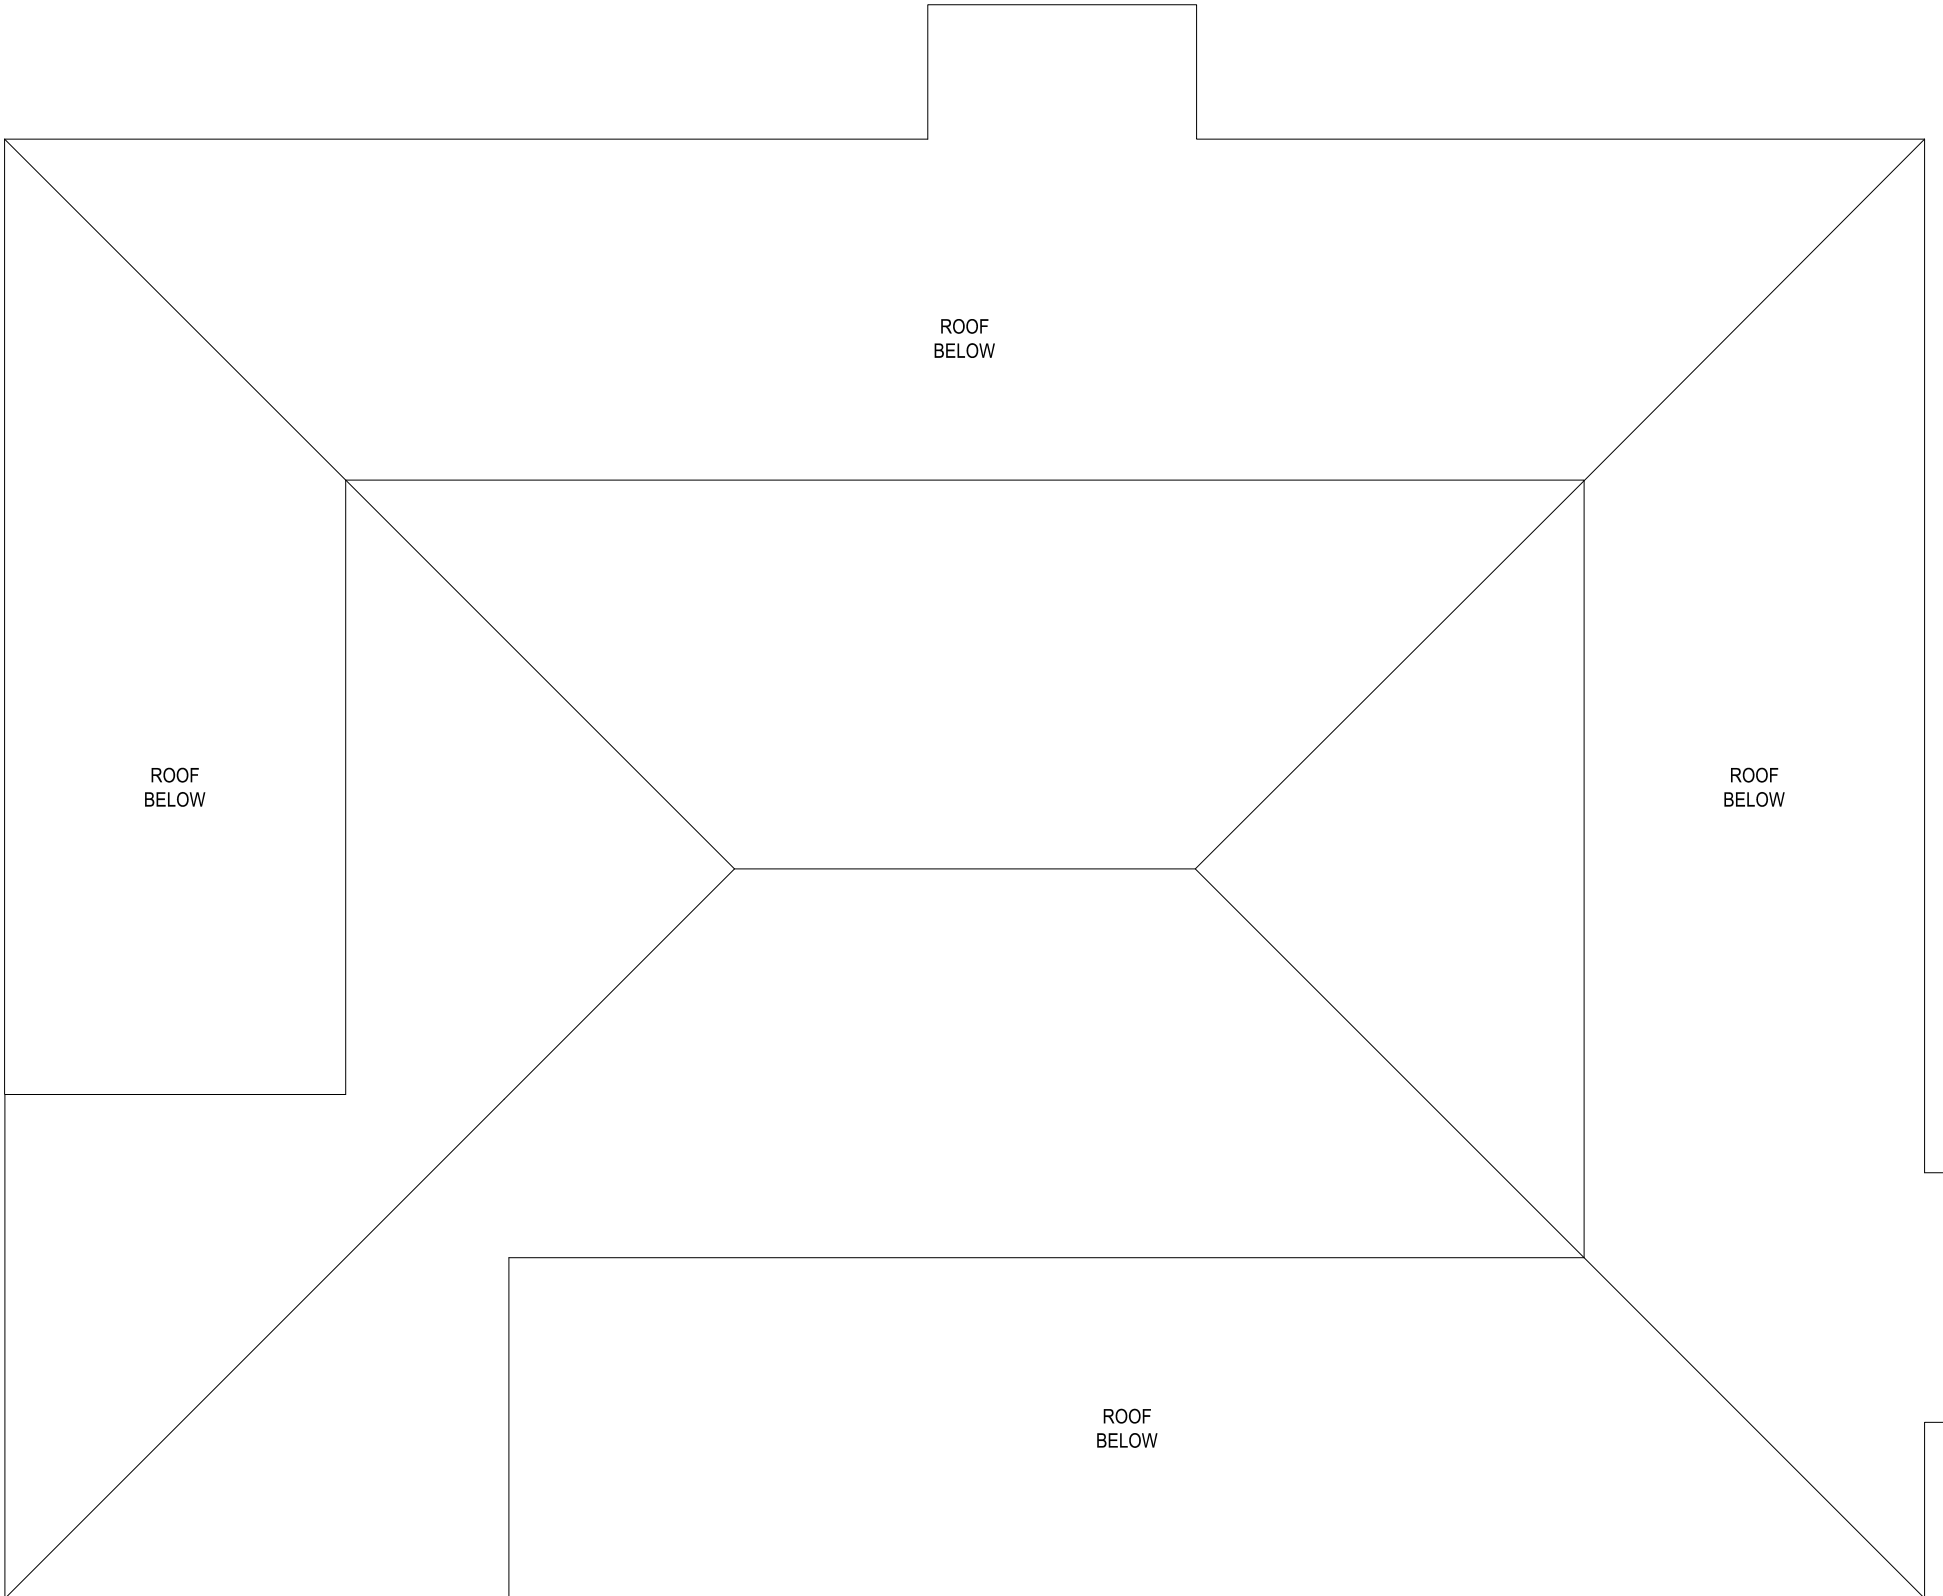

1

**SAFETY RISK MGMT NOPPER BUILDING - ROOF LEVEL**

SCALE: 1" = 10'

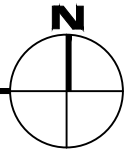

**LEASED FACILITY**

**M** MONTANA  
STATE UNIVERSITY  
CAMPUS PLANNING,  
DESIGN & CONSTRUCTION  
BOZEMAN, MONTANA  
PHONE: 406.994.5413 FAX: 406.994.5665

INDEX #	<b>90</b>
BUILDING #	<b>901</b>