

05/20/2015 10:58 AM - Chris Benavente, Designer - Campus Planning
 20 North Central Campus, Great Falls, Montana

4th STREET SOUTH

PROSPECT HEIGHTS
MEDICAL CENTER


GARAGE

NORTH CENTRAL
MONTANA BUILDING

1 BENEFIS HEALTH SYSTEM - WEST CAMPUS
SCALE: NONE



2 NCMT PROFESSIONAL BUILDING (BUILDING 911) - FIRST LEVEL
SCALE: 1/16" = 1'-0" (D SIZE)

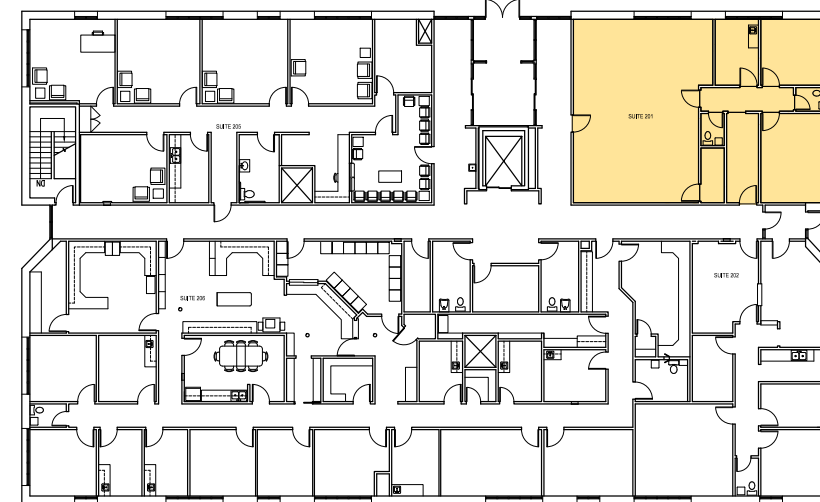

3 NCMT PROFESSIONAL BUILDING (BUILDING 911) - SECOND LEVEL
SCALE: 1/16" = 1'-0" (D SIZE)



**COLLEGE OF NURSING AT
BENEFIS HEALTHCARE**
GREAT FALLS, MONTANA

CAMPUS PLANNING,
DESIGN & CONSTRUCTION
MONTANA STATE UNIVERSITY
BOZEMAN, MONTANA
PHONE: 406.994.5413 FAX: 406.994.5665

DRAWN BY: GAG

REVIEWED BY:

REV.	DESCRIPTION	DATE

SHEET TITLE
MSU COLLEGE
OF NURSING

SHEET

R1.1

DATE

05-27-15