


1 STADIUM DRIVE CONDOS, LLC - FIRST LEVEL
 SCALE: 1/8" = 1'

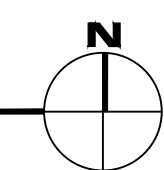


EARLY CHILDHOOD PROJECT
 2066 STADIUM DRIVE, SUITE. 203

M MONTANA
 STATE UNIVERSITY
 CAMPUS PLANNING,
 DESIGN & CONSTRUCTION
 BOZEMAN, MONTANA
 PHONE: 406.994.5413 FAX: 406.994.5665

INDEX #
136
 BUILDING #
945

Apr 23, 2015 - 1:02pm - 945_A1.dwg
 H:\Stadium Drive Condos - LLC - 2066 Stadium Drive\Building Plan - Book Copy


Apr 23, 2015 - 1:02pm - 945_A1.dwg
H:\Stadium Drive Condos - LLC - 2066 Stadium Drive\Building Plan - Book Copy

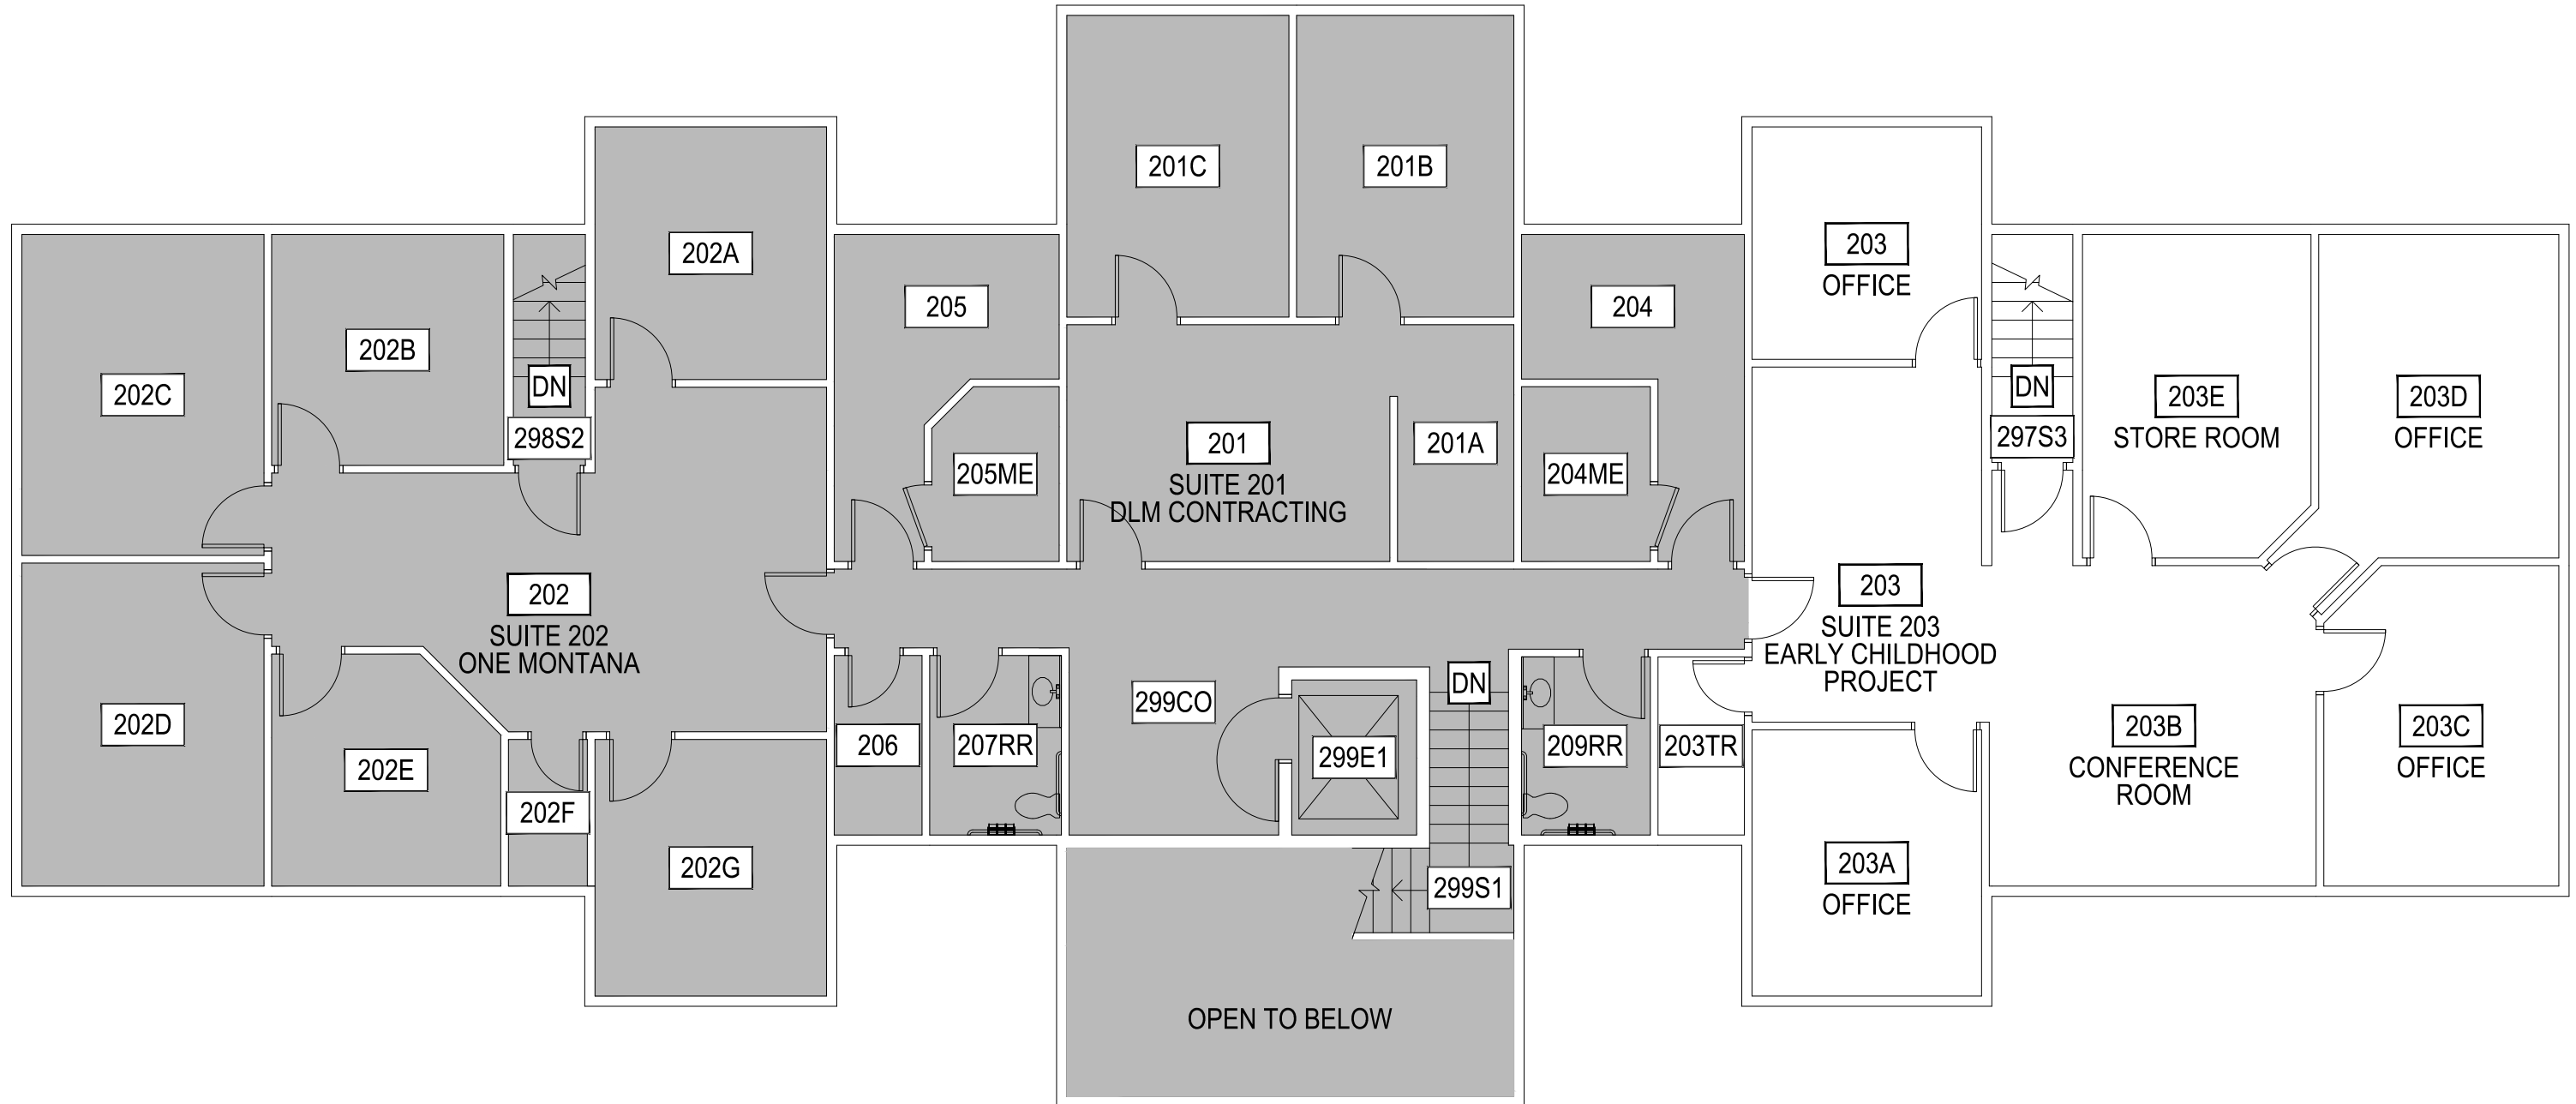

1

STADIUM DRIVE CONDOS, LLC - SECOND LEVEL

SCALE: 1/8" = 1'

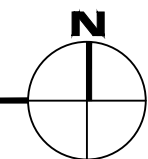

EARLY CHILDHOOD PROJECT
2066 STADIUM DRIVE, SUITE. 203

M MONTANA STATE UNIVERSITY
CAMPUS PLANNING,
DESIGN & CONSTRUCTION
BOZEMAN, MONTANA
PHONE: 406.994.5413 FAX: 406.994.5665

| | |
|------------|------------|
| INDEX # | 136 |
| BUILDING # | 945 |