



Dec 20, 2016 - 8:07am - 971.dwg
H:\Crown Castle DAS Hub\Blg Plan Book

 

1 CROWN CASTLE DAS HUB - FIRST LEVEL
SCALE: 3/8" = 1'

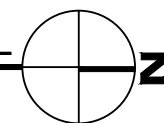

M MONTANA
STATE UNIVERSITY
CAMPUS PLANNING,
DESIGN & CONSTRUCTION
BOZEMAN, MONTANA
PHONE: 406.994.5413 FAX: 406.994.5665


INDEX #
142
BUILDING #
971

Dec 20, 2016 - 8:07am - 971.dwg
R:\Crown Castle DAS Hub\Bldg Plan Book

1

CROWN CASTLE DAS HUB - ROOF LEVEL

SCALE: 3/8" = 1'

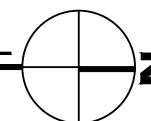

M MONTANA
STATE UNIVERSITY
CAMPUS PLANNING,
DESIGN & CONSTRUCTION
BOZEMAN, MONTANA
PHONE: 406.994.5413 FAX: 406.994.5665

INDEX #

142

BUILDING #

971