
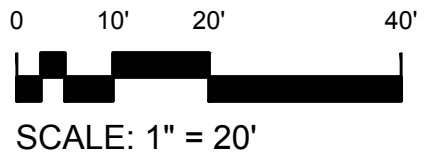
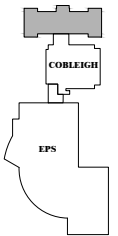


Dec 16, 2016 - 9:11 am - 107_AB.dwg
H:\Roberts Hall\Building Plan - Book Copy\



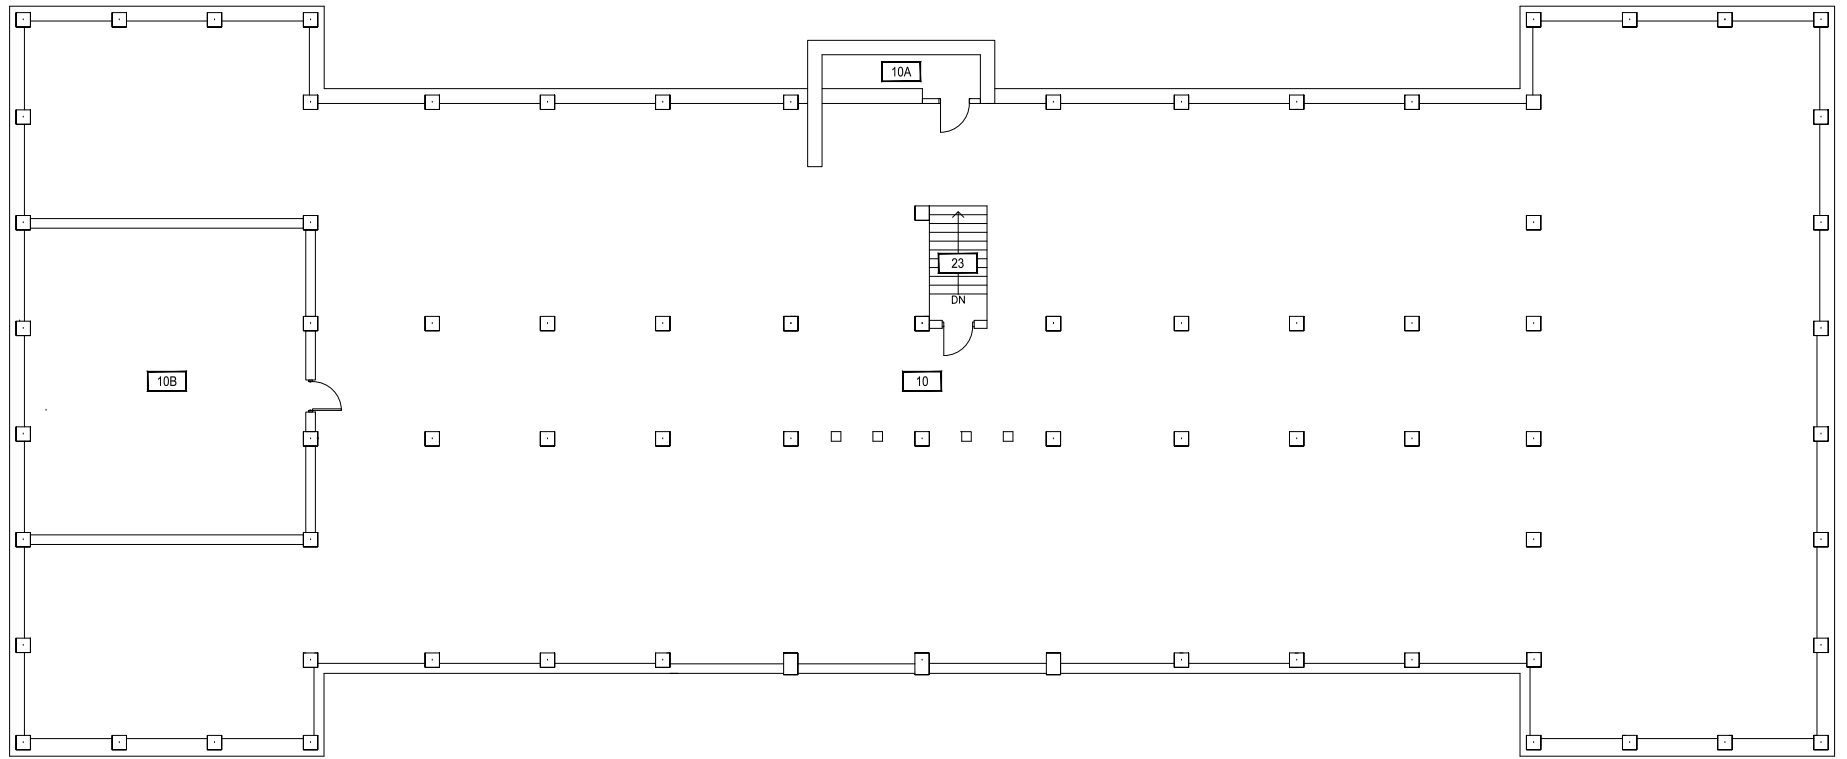


1 BASEMENT LEVEL
ROBERTS HALL

M MONTANA
STATE UNIVERSITY
CAMPUS PLANNING,
DESIGN & CONSTRUCTION
BOZEMAN, MONTANA
PHONE: 406.994.5413 FAX: 406.994.5665

INDEX #
11
BUILDING #
107

Dec 16, 2016 - 9:11 am - 107_A1.dwg
H:\Roberts Hall\Building Plan - Book Copy\

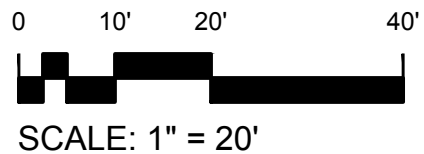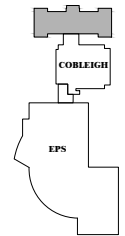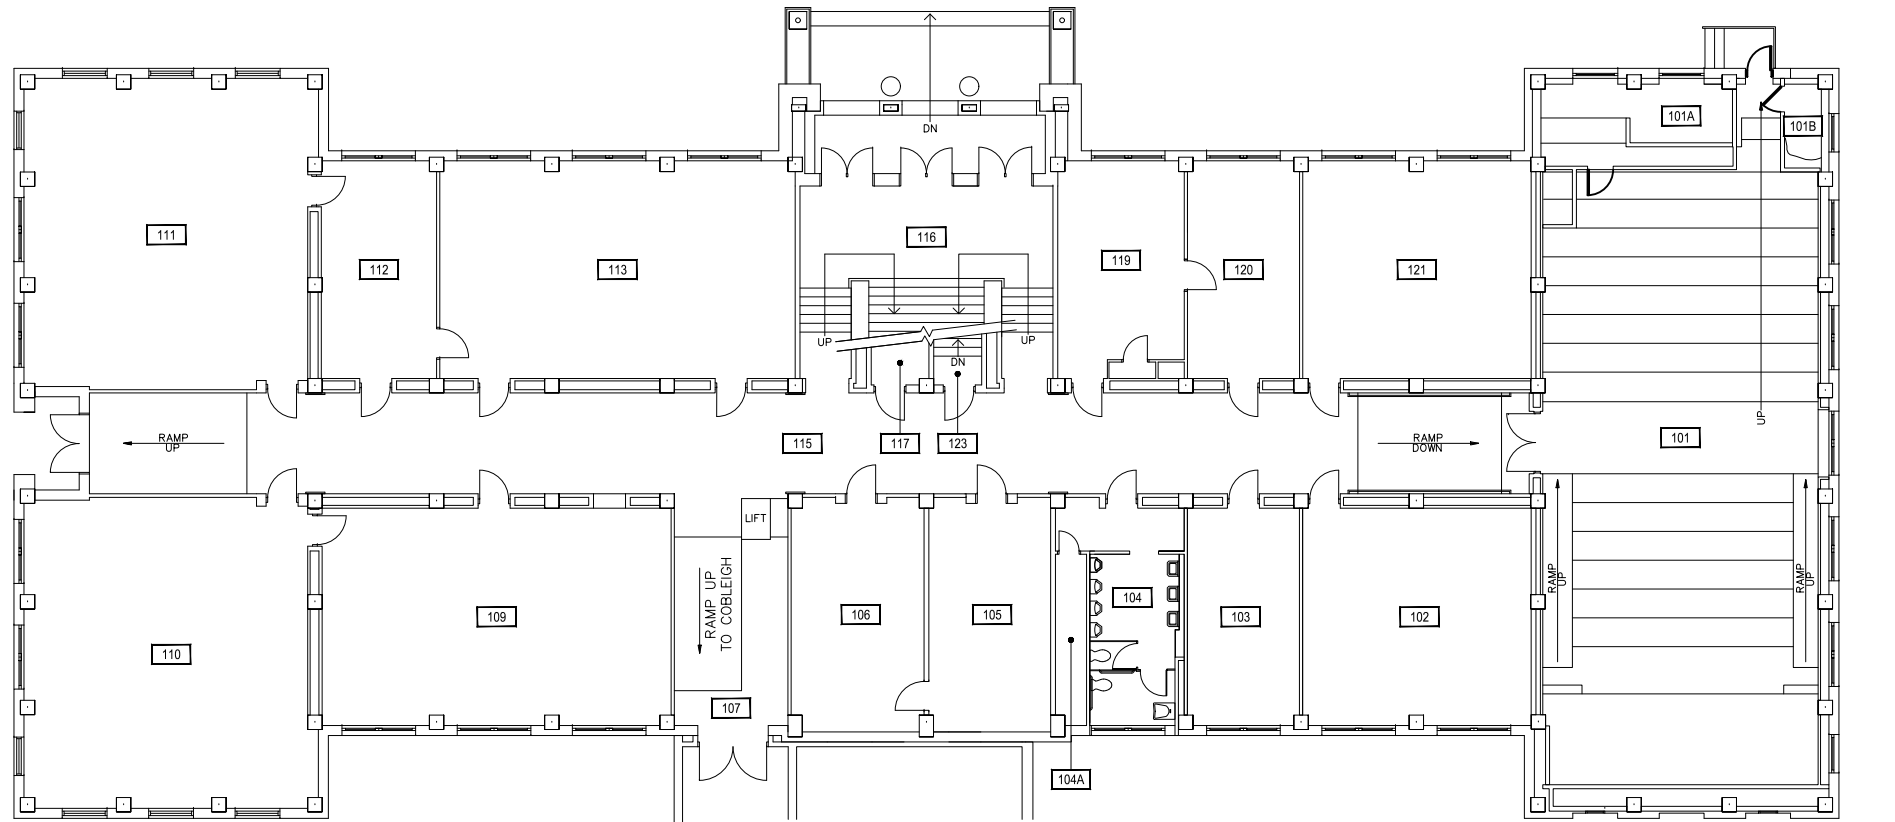




1

FIRST LEVEL
ROBERTS HALL



M MONTANA STATE UNIVERSITY
CAMPUS PLANNING,
DESIGN & CONSTRUCTION
BOZEMAN, MONTANA
PHONE: 406.994.5413 FAX: 406.994.5665

INDEX #
11
BUILDING #
107

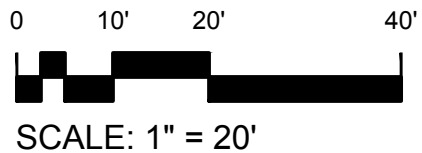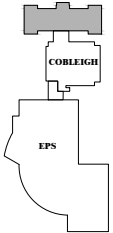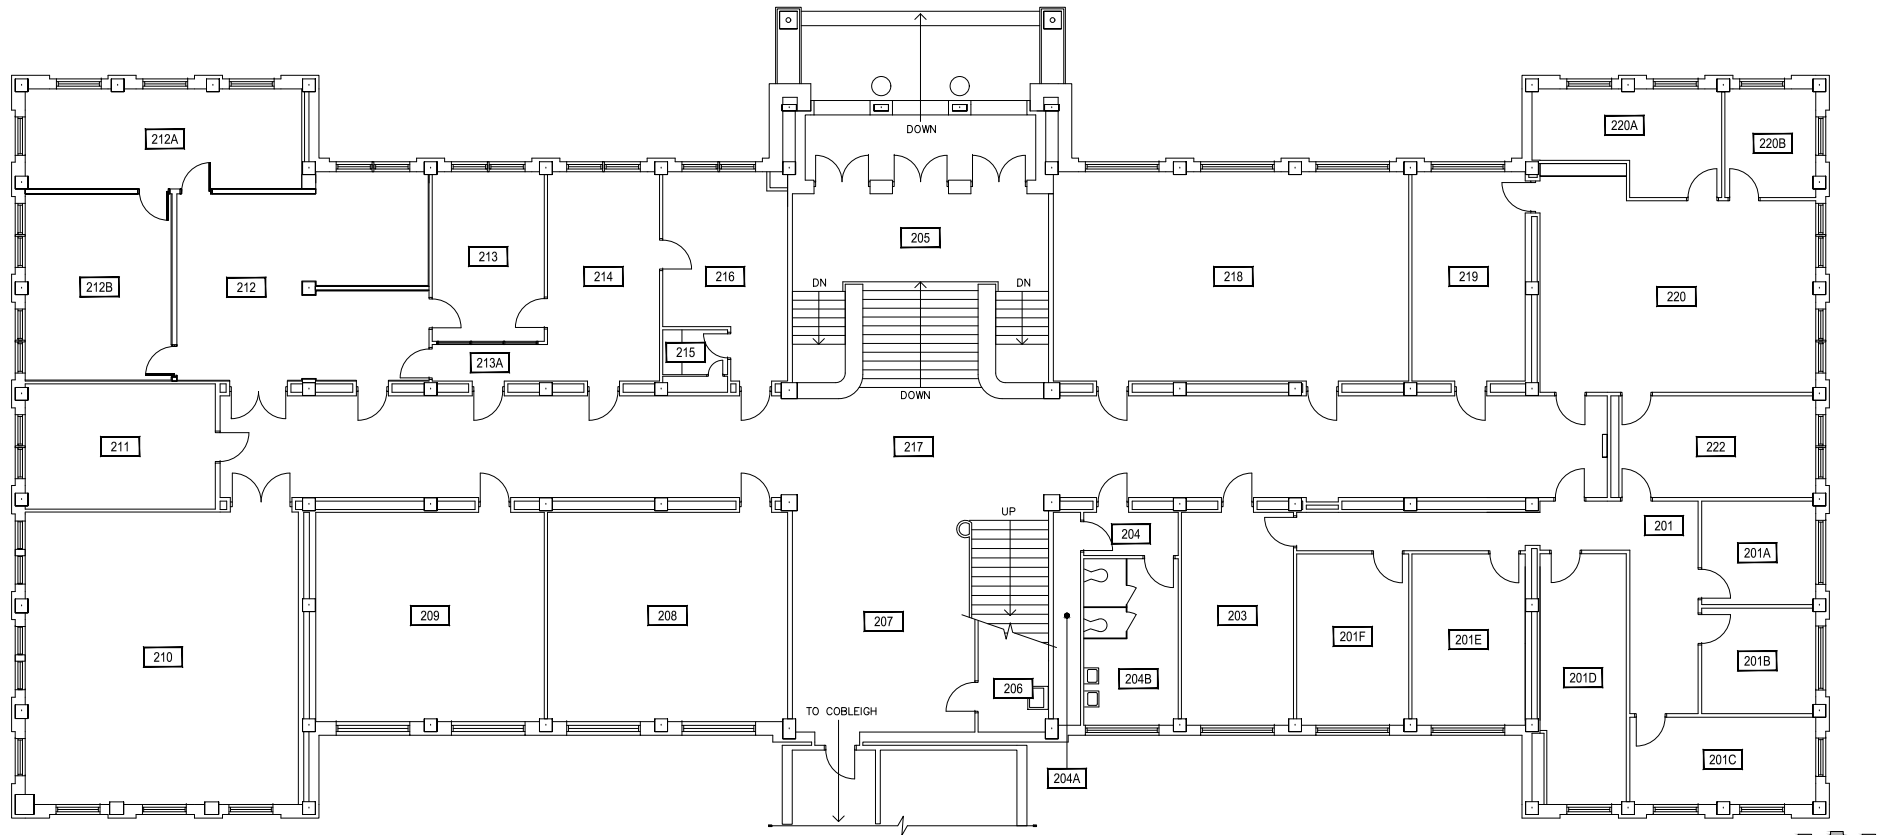

1




SECOND LEVEL
ROBERTS HALL



M MONTANA STATE UNIVERSITY
CAMPUS PLANNING,
DESIGN & CONSTRUCTION
BOZEMAN, MONTANA
PHONE: 406.994.5413 FAX: 406.994.5665

INDEX #
11
BUILDING #
107




Dec 16, 2016 - 9:11 am - 107_A3.dwg
H:\Roberts Hall\Building Plan - Book Copy\

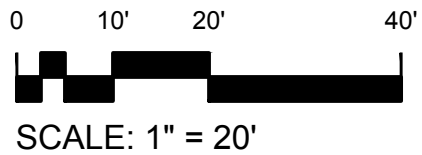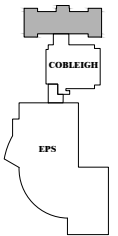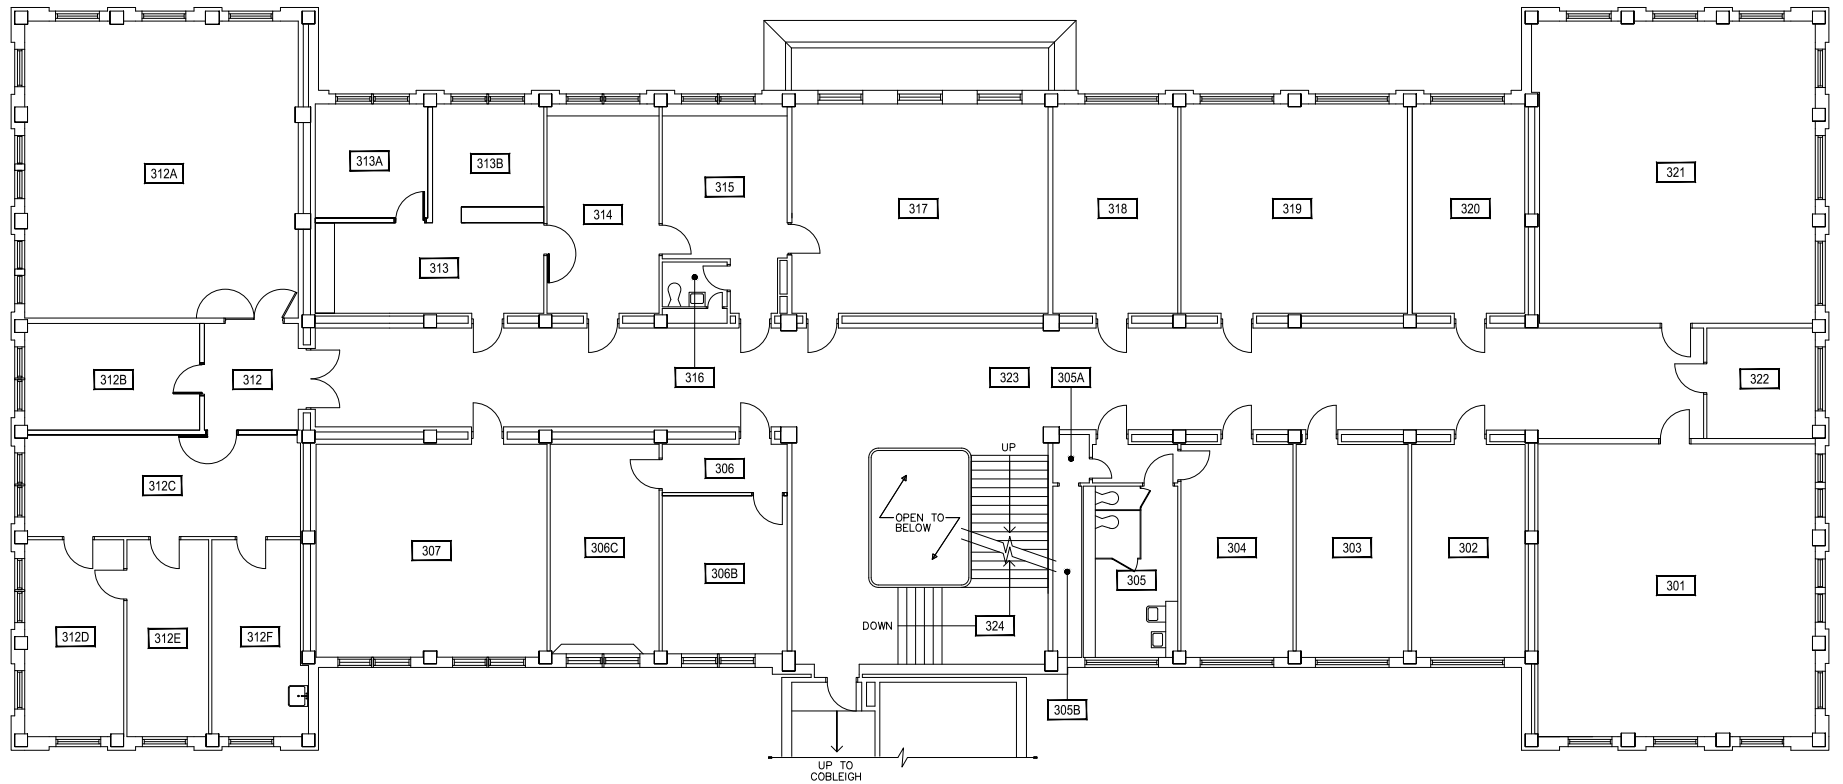

1 THIRD LEVEL
ROBERTS HALL

M MONTANA
STATE UNIVERSITY
CAMPUS PLANNING,
DESIGN & CONSTRUCTION
BOZEMAN, MONTANA
PHONE: 406.994.5413 FAX: 406.994.5665

INDEX #
11
BUILDING #
107

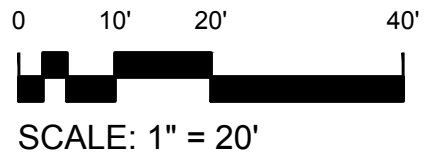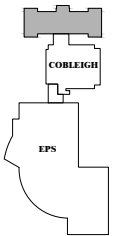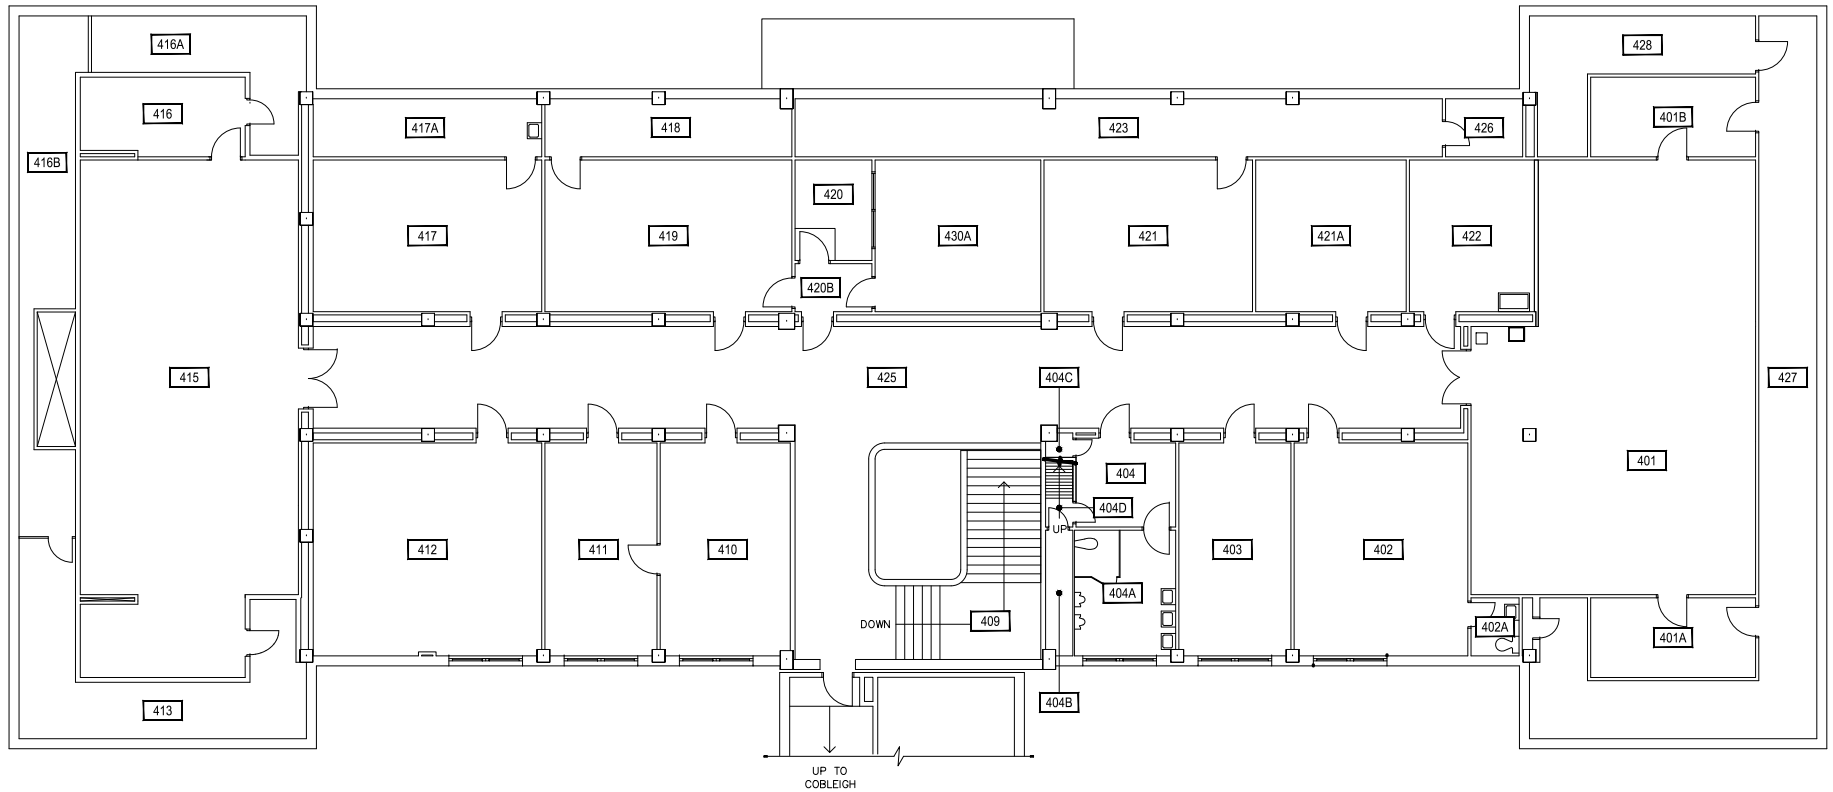


1 FOURTH LEVEL
ROBERTS HALL



M MONTANA STATE UNIVERSITY
CAMPUS PLANNING,
DESIGN & CONSTRUCTION
BOZEMAN, MONTANA
PHONE: 406.994.5413 FAX: 406.994.5665

INDEX # **11**
BUILDING # **107**

Dec 16, 2016 - 9:11am - 107_AR.dwg
H:\Roberts Hall\Building Plan - Book Copy\

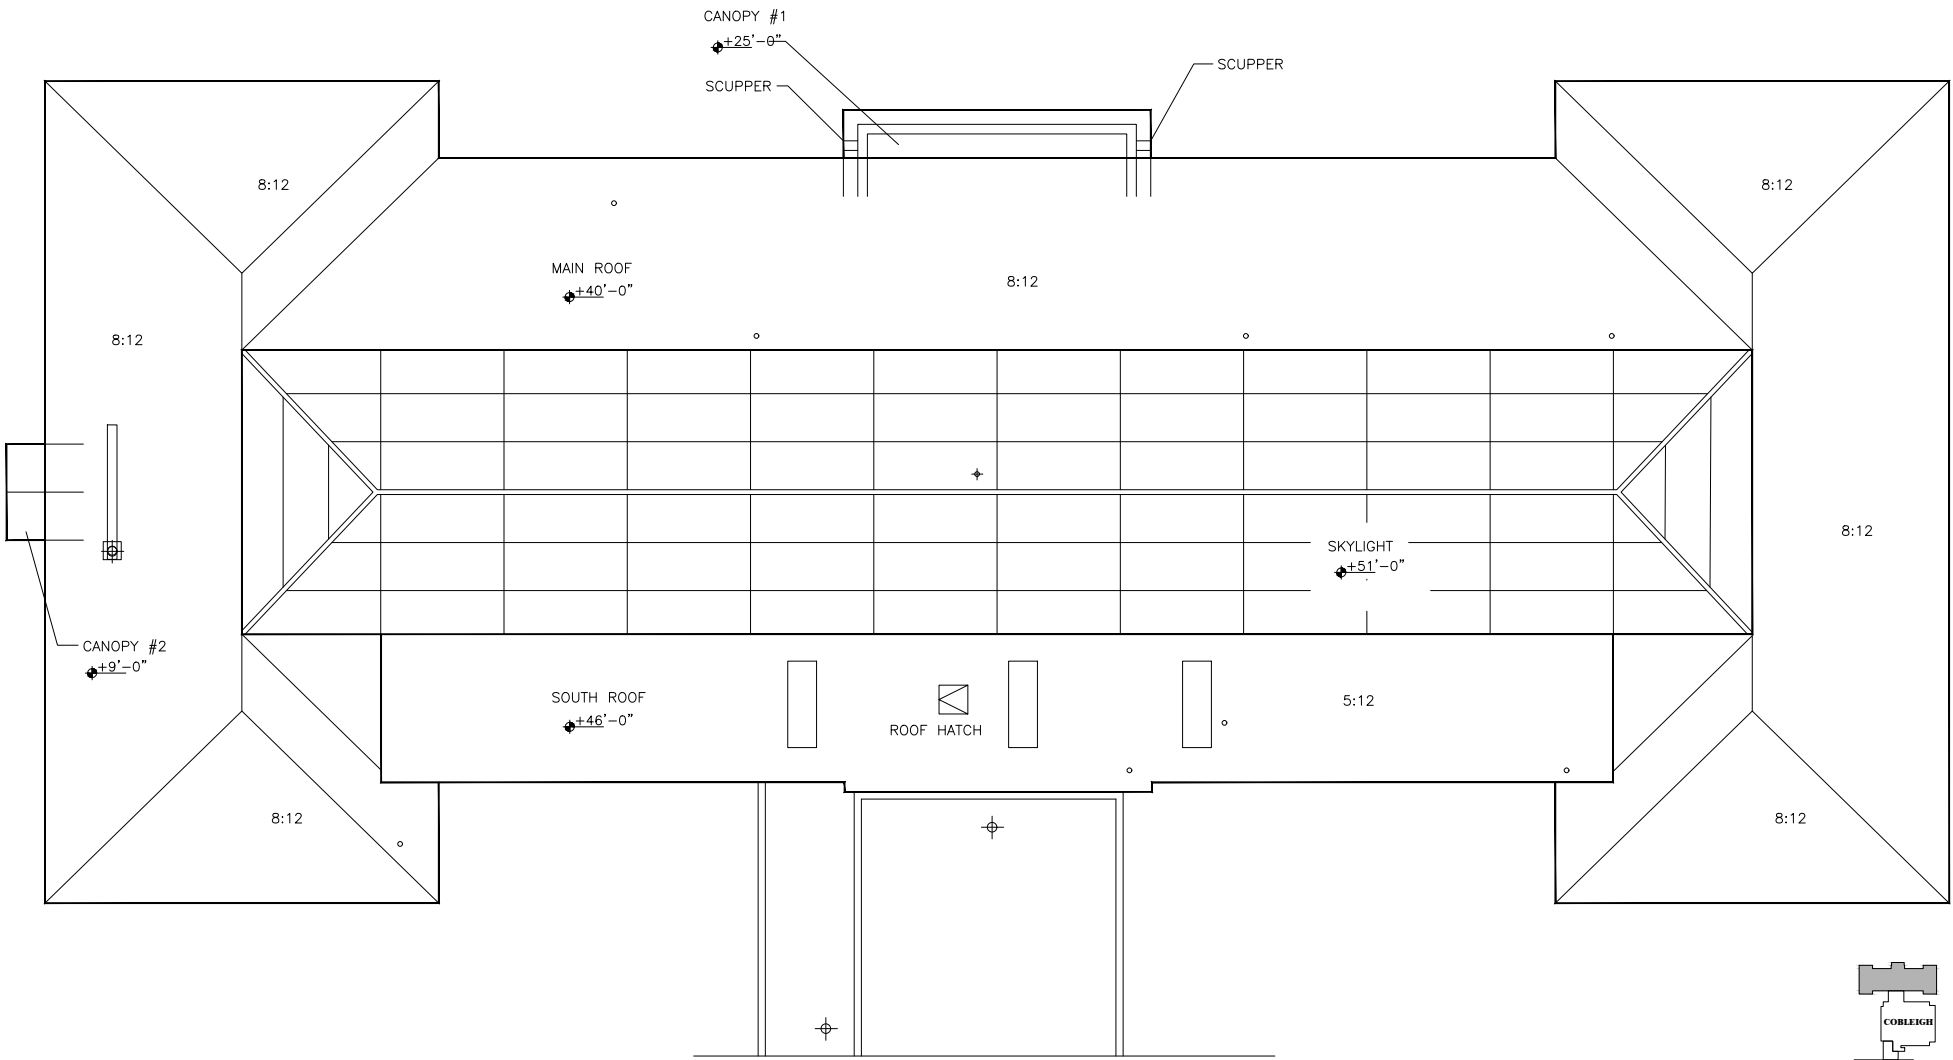

SEE ROOF PLAN - COBLEIGH AHLL

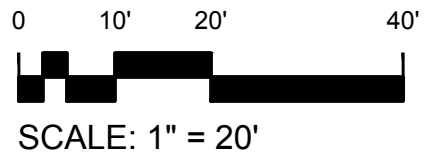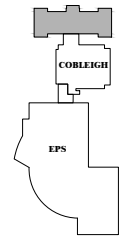

1
ROOF LEVEL
 ROBERTS HALL

MONTANA STATE UNIVERSITY
 CAMPUS PLANNING,
 DESIGN & CONSTRUCTION
 BOZEMAN, MONTANA
 PHONE: 406.994.5413 FAX: 406.994.5665

INDEX #	11
BUILDING #	107