
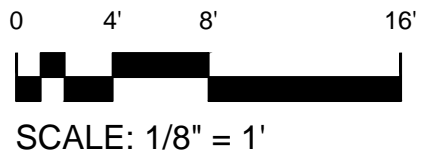




Jun 02, 2015 - 8:55am - 108_AB.dwg
HE:\Taylor\Building Plan - Book Copy\

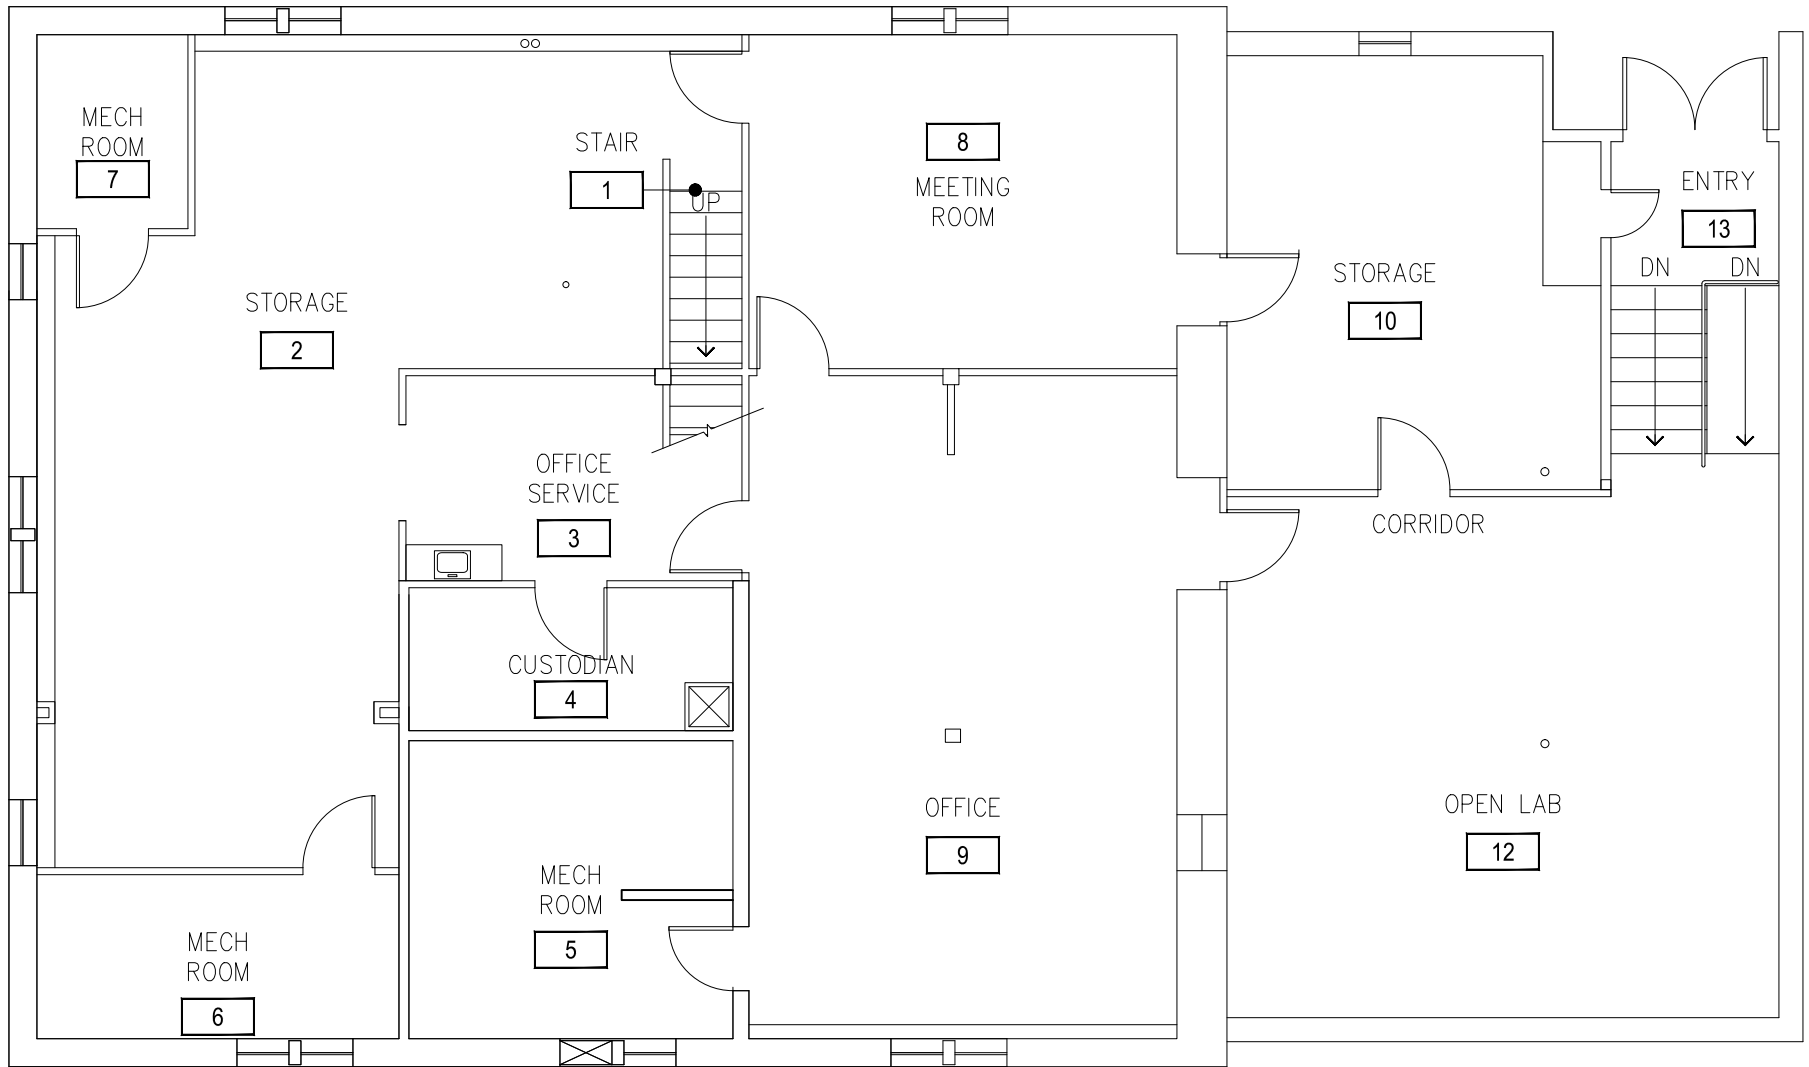

M MONTANA STATE UNIVERSITY
CAMPUS PLANNING,
DESIGN & CONSTRUCTION
BOZEMAN, MONTANA
PHONE: 406.994.5413 FAX: 406.994.5665

INDEX #	28
BUILDING #	108



Jun 02, 2015 - 8:45am - 108_A1.dwg
HE:\Taylor\Building Plan - Book Copy\

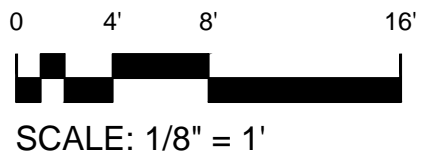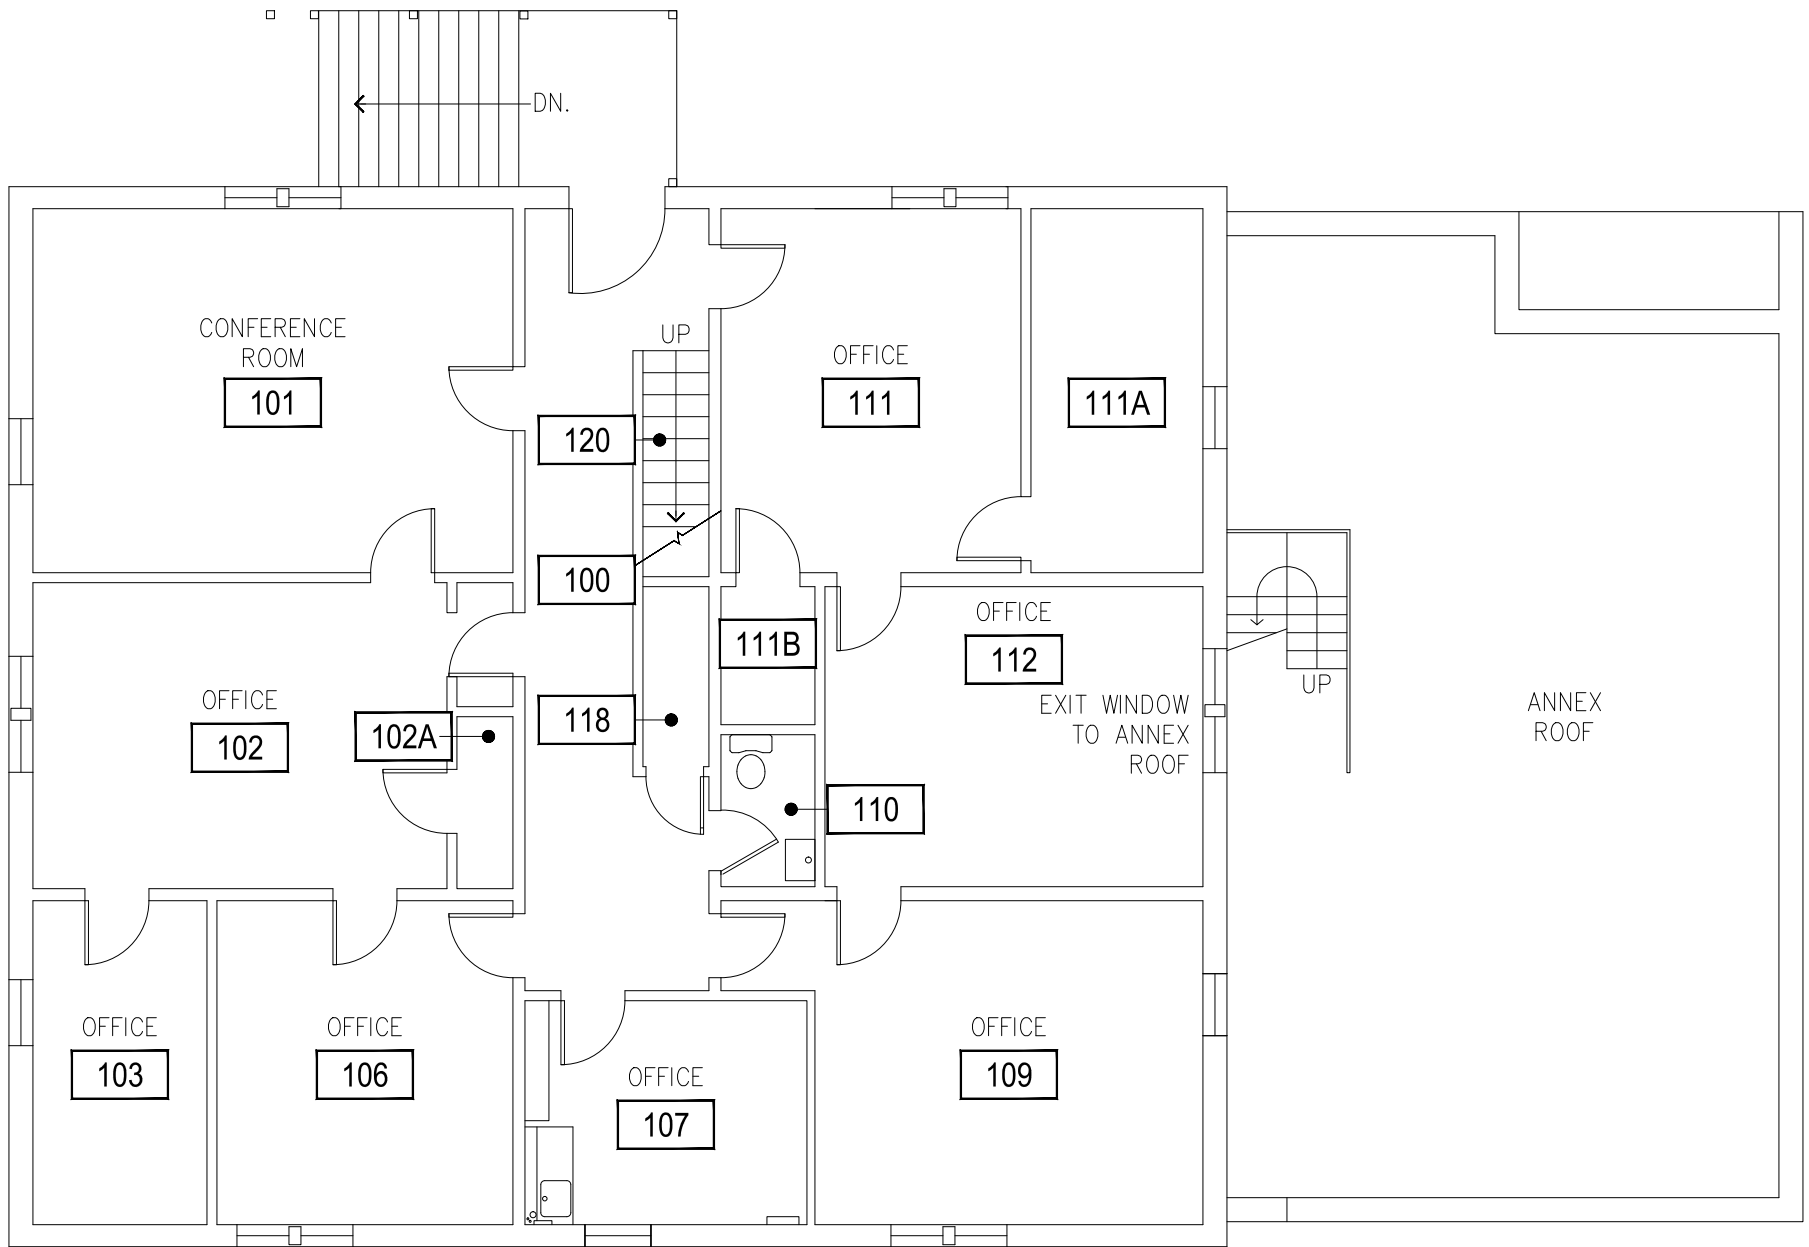

M MONTANA
STATE UNIVERSITY
CAMPUS PLANNING,
DESIGN & CONSTRUCTION
BOZEMAN, MONTANA
PHONE: 406.994.5413 FAX: 406.994.5665

INDEX #	28
BUILDING #	108

Jun 02, 2015 - 8:55am - 108_A2.dwg
HE:\Taylor\Building Plan - Book Copy\

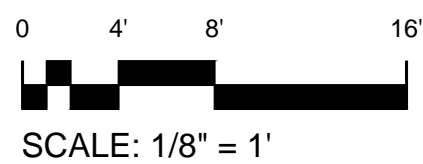
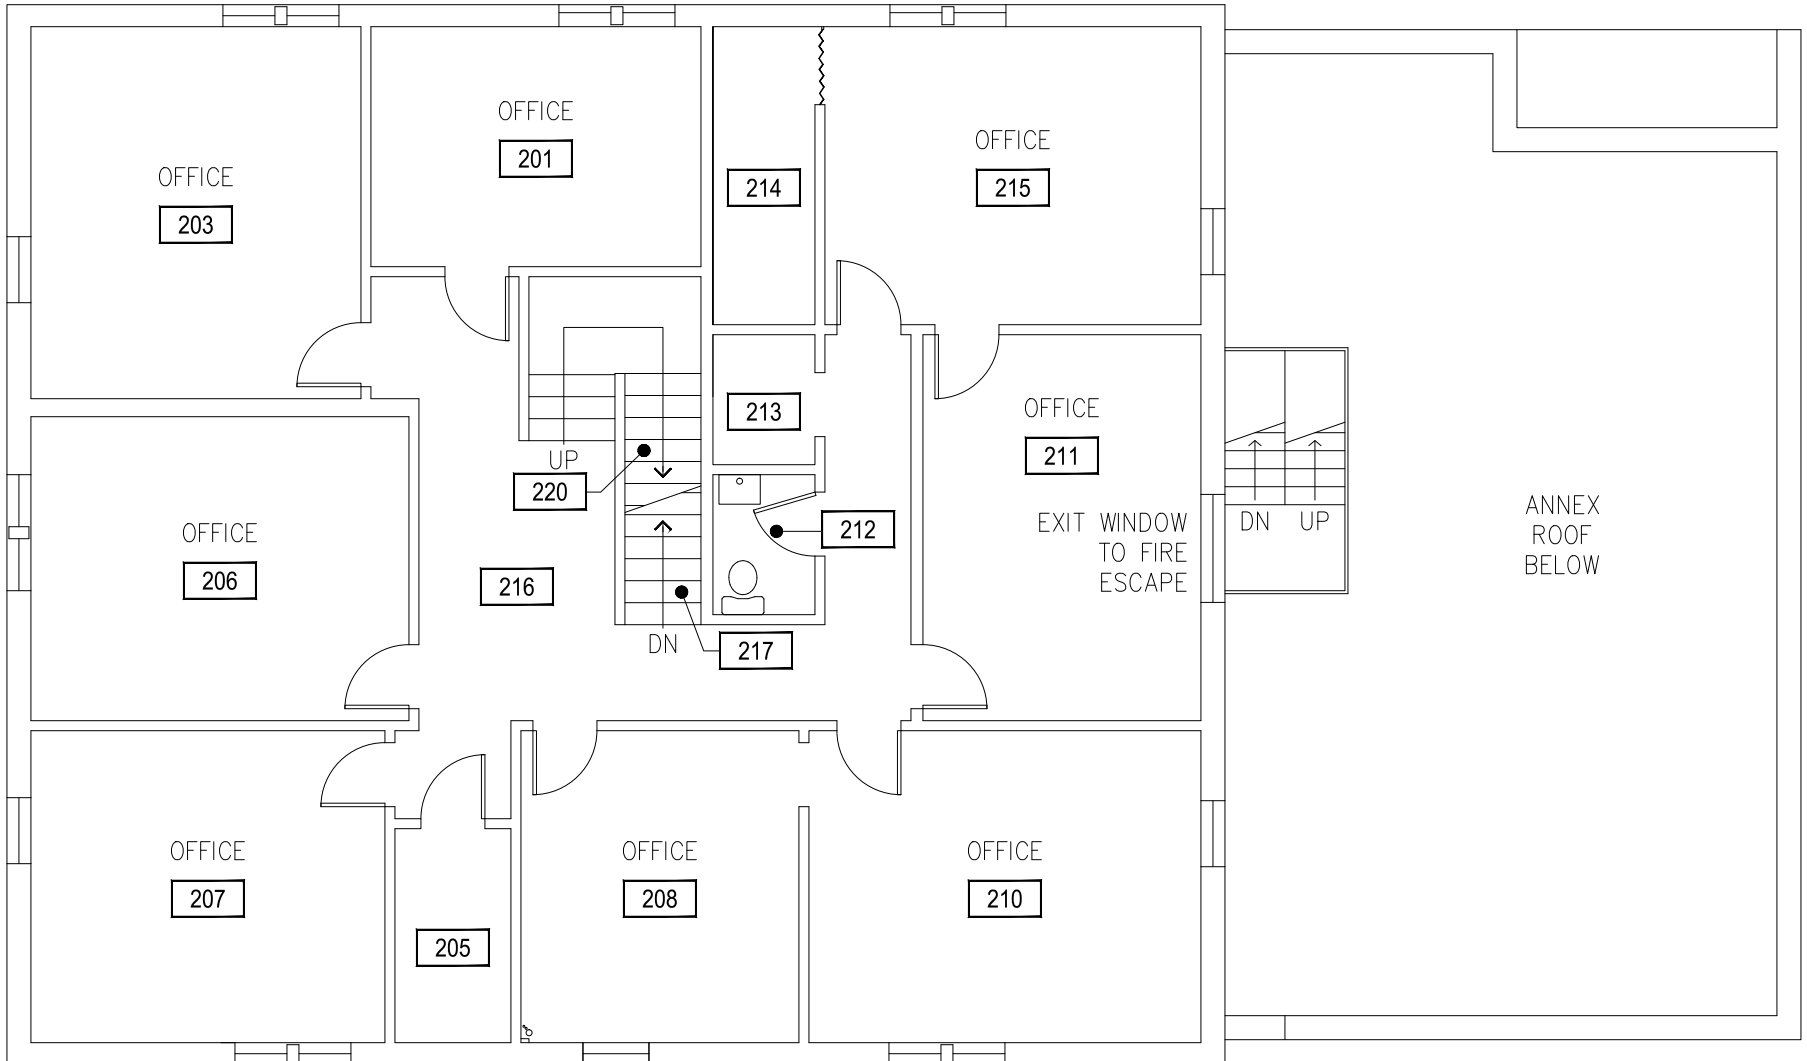


1 SECOND LEVEL
TAYLOR HALL

M MONTANA
STATE UNIVERSITY
CAMPUS PLANNING,
DESIGN & CONSTRUCTION
BOZEMAN, MONTANA
PHONE: 406.994.5413 FAX: 406.994.5665

INDEX #	28
BUILDING #	108


Jun 02, 2015 - 8:45am - 108_A3.dwg
HE:\Taylor\Building Plan - Book Copy\

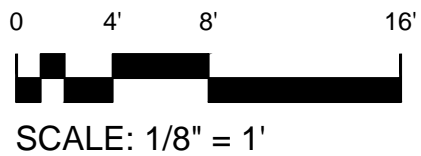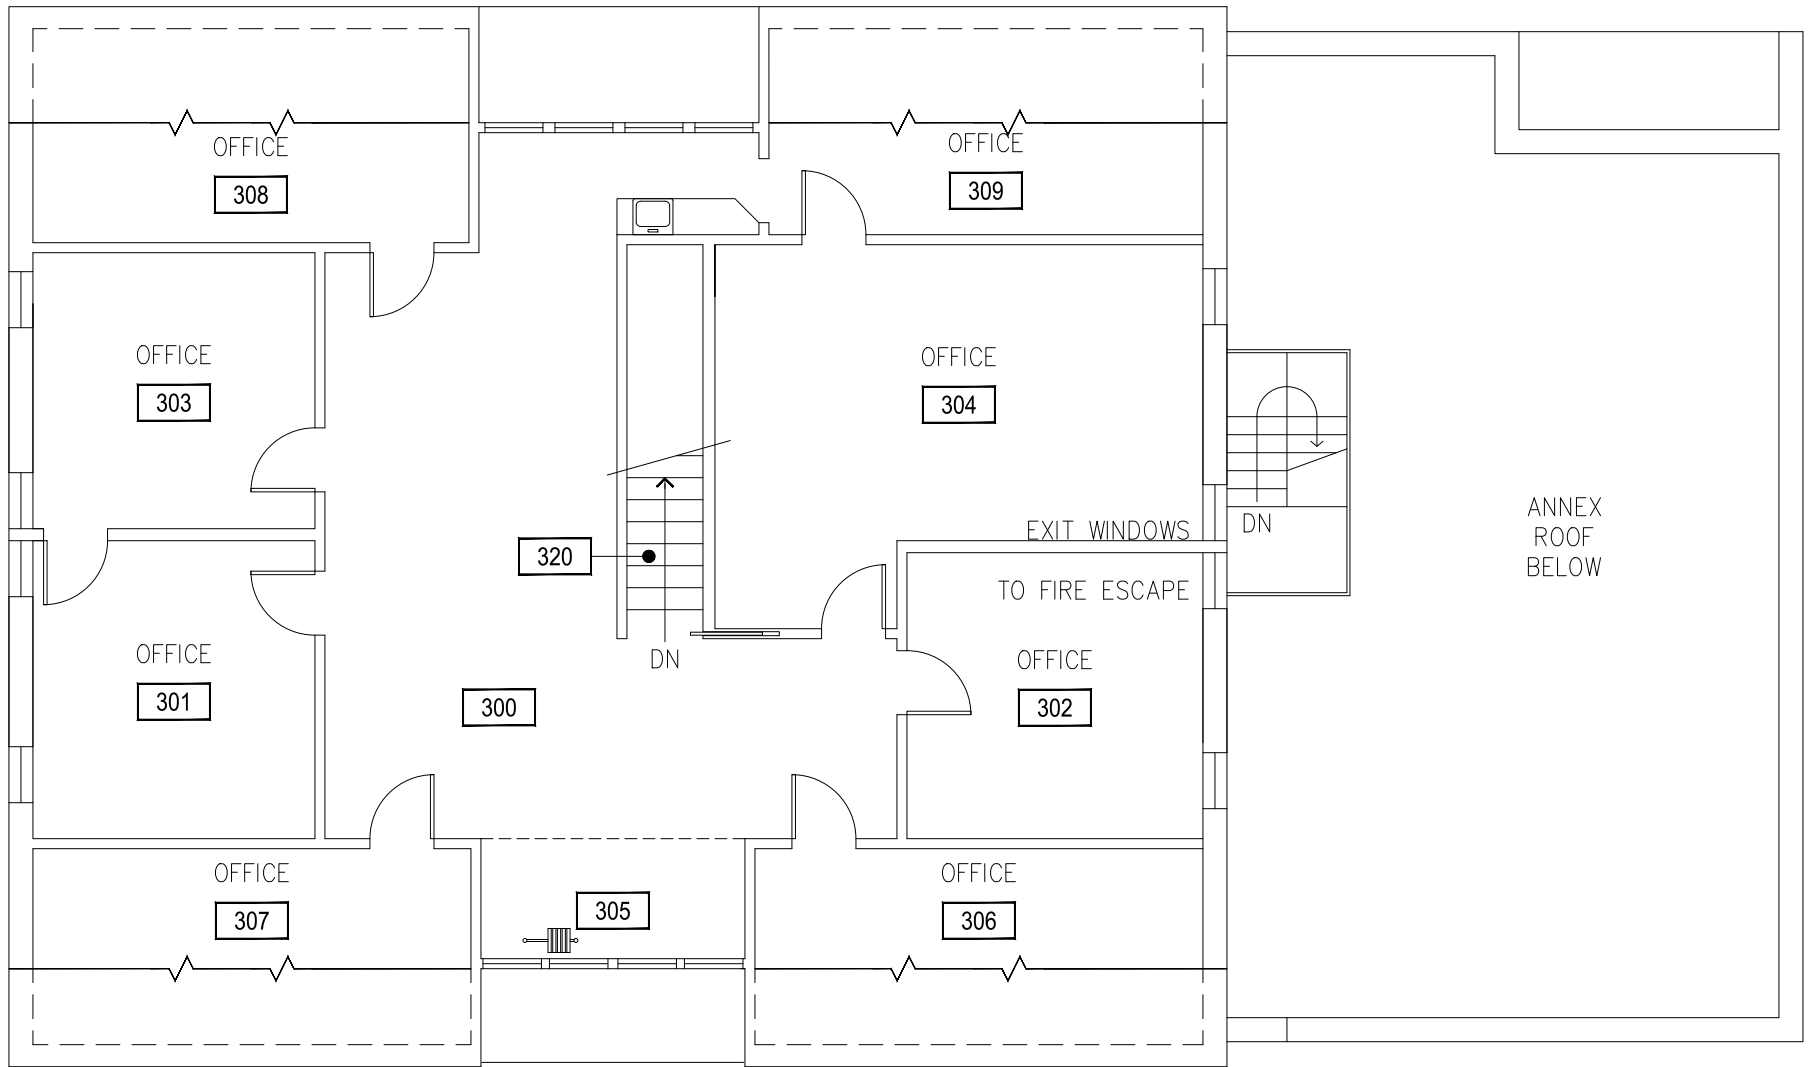

M MONTANA
STATE UNIVERSITY
CAMPUS PLANNING,
DESIGN & CONSTRUCTION
BOZEMAN, MONTANA
PHONE: 406.994.5413 FAX: 406.994.5665

INDEX #
28
BUILDING #
108

Jun 02, 2015 - 8:45am - 108_A.R.dwg
HE:\Taylor\Building Plan - Book Copy\

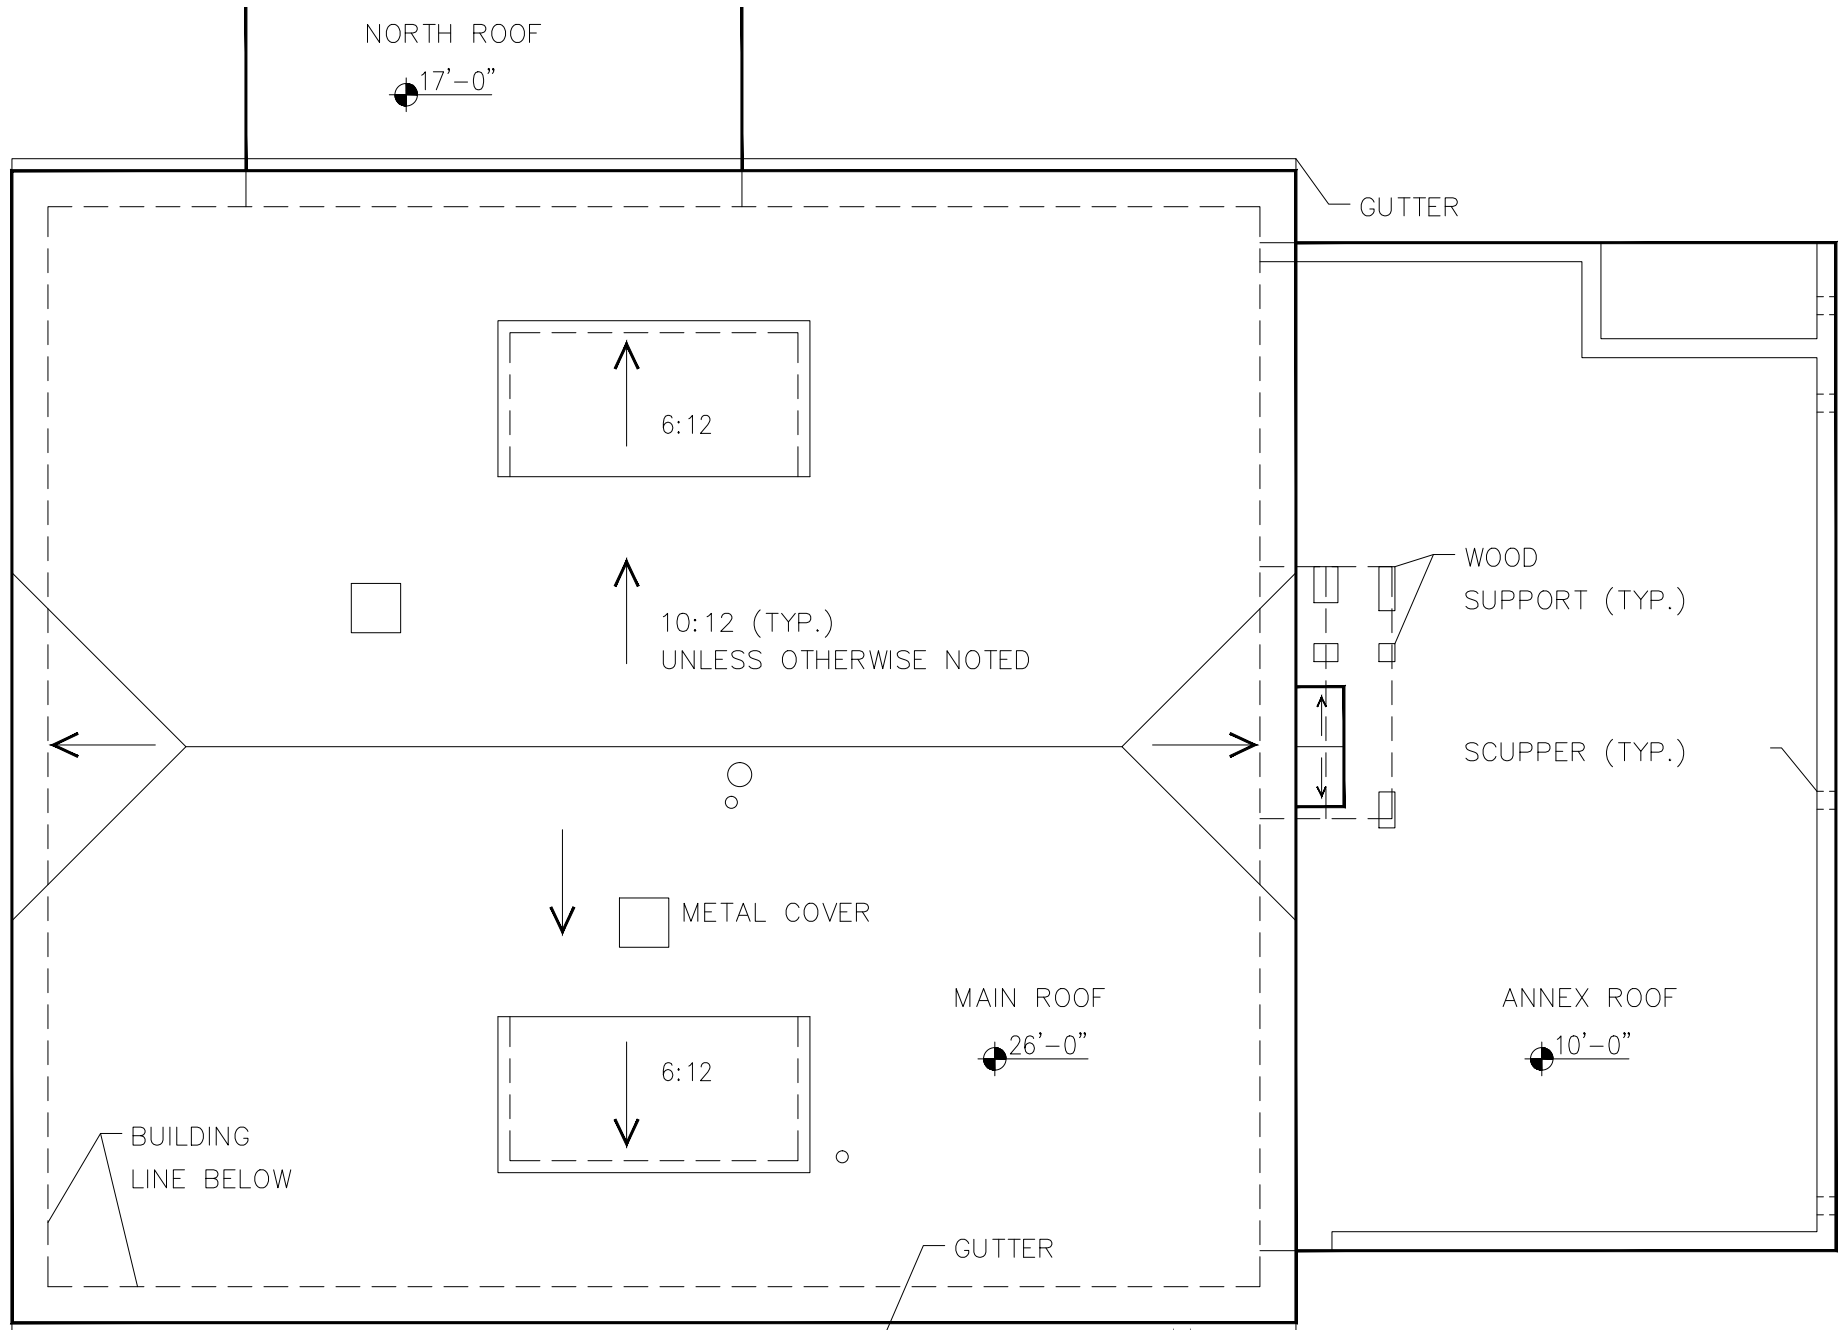

SCALE: 1/8" = 1'

1

ROOF LEVEL

TAYLOR HALL



M MONTANA STATE UNIVERSITY
CAMPUS PLANNING,
DESIGN & CONSTRUCTION
BOZEMAN, MONTANA
PHONE: 406.994.5413 FAX: 406.994.5665

INDEX #

28

BUILDING #

108