




Dec 16, 2016 - 9:34am - 130_A1.dwg
H:\Bobcat Stadium\Building Plan - Book Copy\

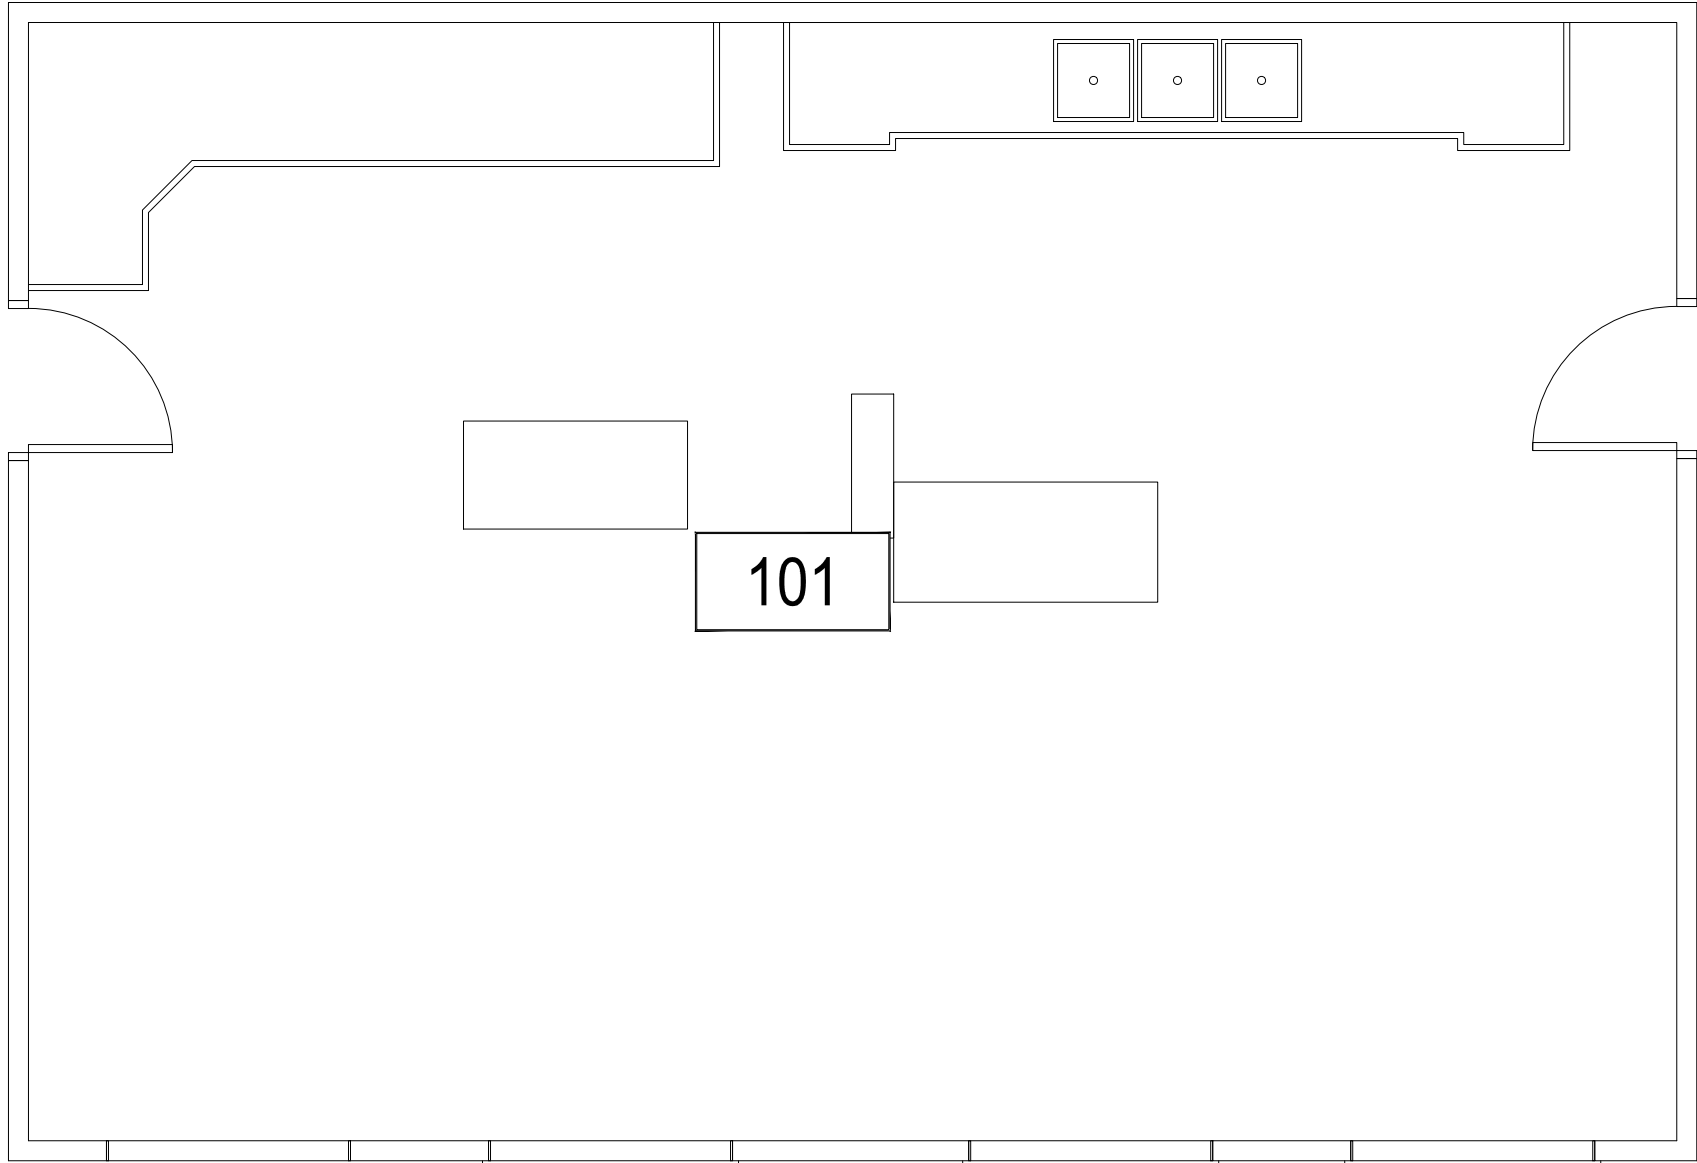

FIRST LEVEL

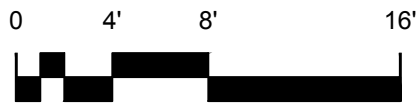


SCALE: 1/8" = 1'-0"

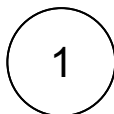

CONCESSION STAND OLD

BOBCAT STADIUM

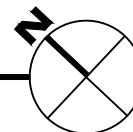

M MONTANA
STATE UNIVERSITY
CAMPUS PLANNING,
DESIGN & CONSTRUCTION
BOZEMAN, MONTANA
PHONE: 406.994.5413 FAX: 406.994.5665


INDEX #

66


BUILDING #

130


Dec 16, 2016 - 9:34am - 130_AR.dwg
H:\Bobcat Stadium\Building Plan - Book Copy\

 

ROOF LEVEL

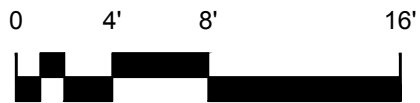


SCALE: 1/8" = 1'-0"

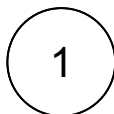

CONCESSION STAND OLD

BOBCAT STADIUM

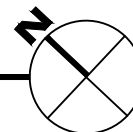

M MONTANA
STATE UNIVERSITY
CAMPUS PLANNING,
DESIGN & CONSTRUCTION
BOZEMAN, MONTANA
PHONE: 406.994.5413 FAX: 406.994.5665

INDEX #

66

BUILDING #

130