


Jan 24, 2012 - 8:08am - 140\_A1.dwg  
H:\Tennis Facilities\Building Plan - Book Copy\140 Tennis Facility\

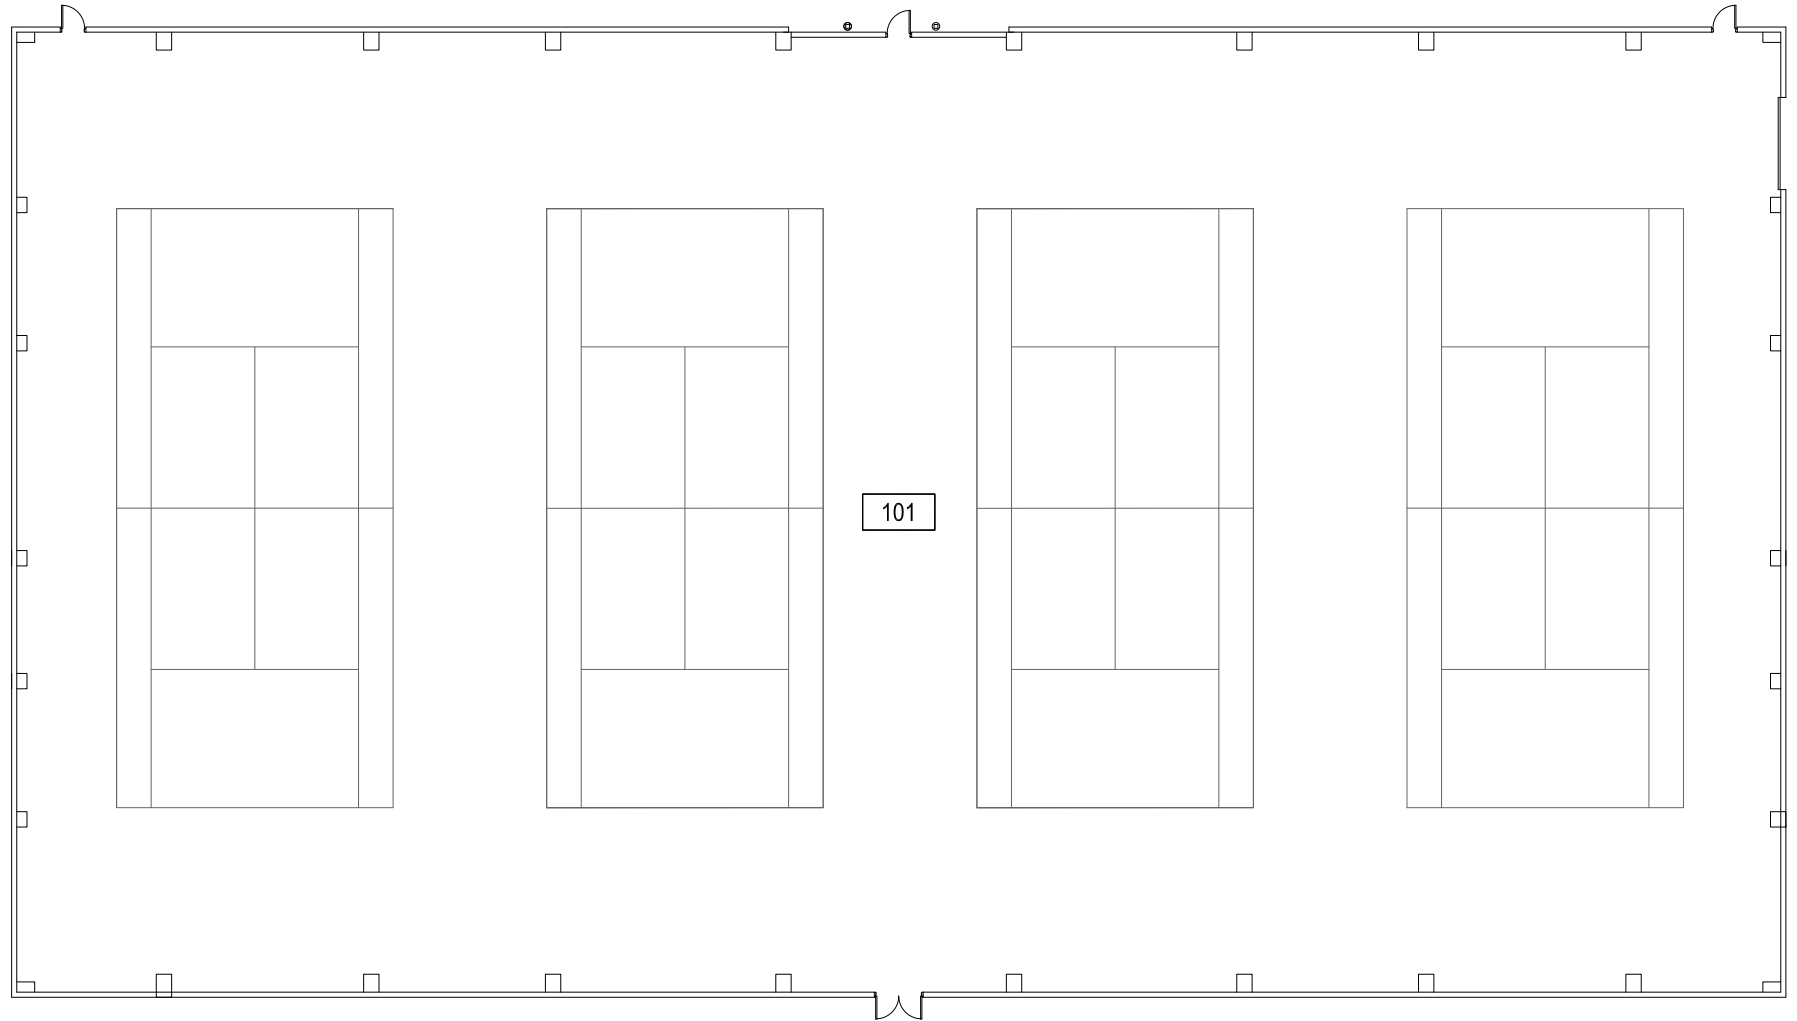


SUPPORT FACILITY

TENNIS FACILITY

0 12'-6" 25' 50'




SCALE: 1" = 25'

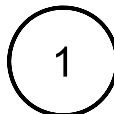

FIRST LEVEL

TENNIS FACILITY

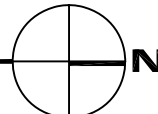


**M** MONTANA  
STATE UNIVERSITY  
FACILITIES PLANNING,  
DESIGN & CONSTRUCTION  
BOZEMAN, MONTANA  
PHONE: 406.994.4131 FAX: 406.994.6572

INDEX #

42


BUILDING #

140

 

SUPPORT  
FACILITY

TENNIS  
FACILITY

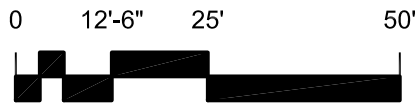

SCALE: 1" = 25'



ROOF LEVEL

TENNIS FACILITY

**M** MONTANA  
STATE UNIVERSITY  
FACILITIES PLANNING,  
DESIGN & CONSTRUCTION  
BOZEMAN, MONTANA  
PHONE: 406.994.4131 FAX: 406.994.6572

INDEX #	<b>42</b>
BUILDING #	<b>140</b>