

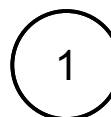


Dec 27, 2016 - 9:18am - 146_A1.dwg
H:\Black Box Theater\Building Plan Book

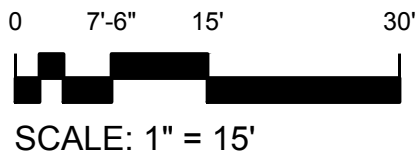



FIRST LEVEL
BLACK BOX THEATER

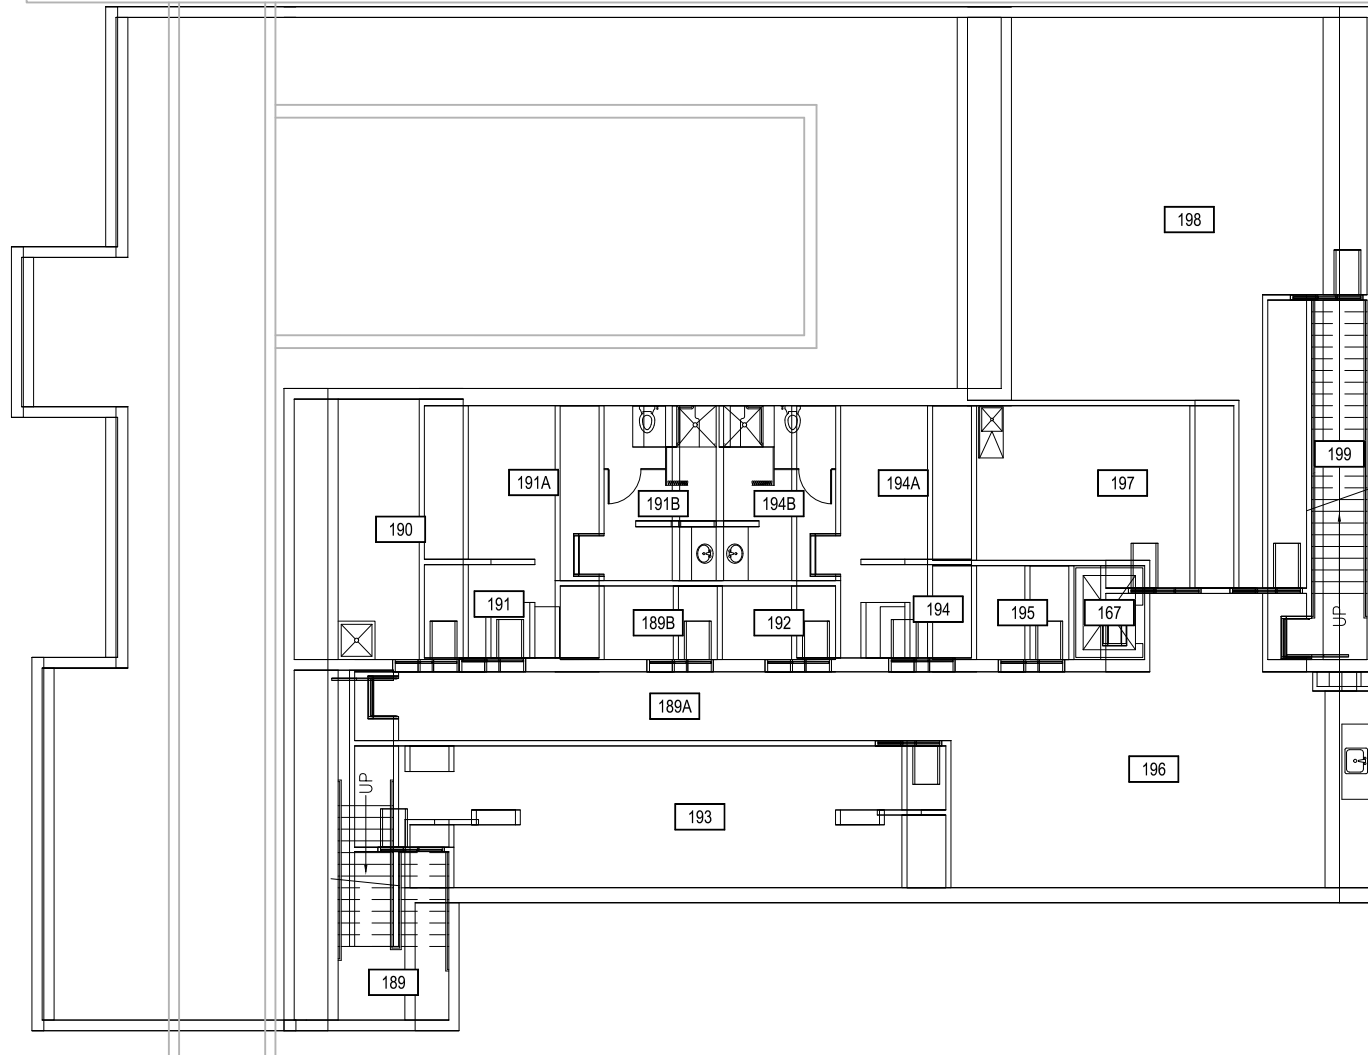

M MONTANA STATE UNIVERSITY
CAMPUS PLANNING,
DESIGN & CONSTRUCTION
BOZEMAN, MONTANA
PHONE: 406.994.5413 FAX: 406.994.5665


INDEX #	93
BUILDING #	146

Dec 27, 2016 - 9:18am - 146_A2.dwg
H:\Black Box Theater\Building Plan Book

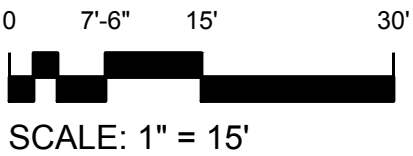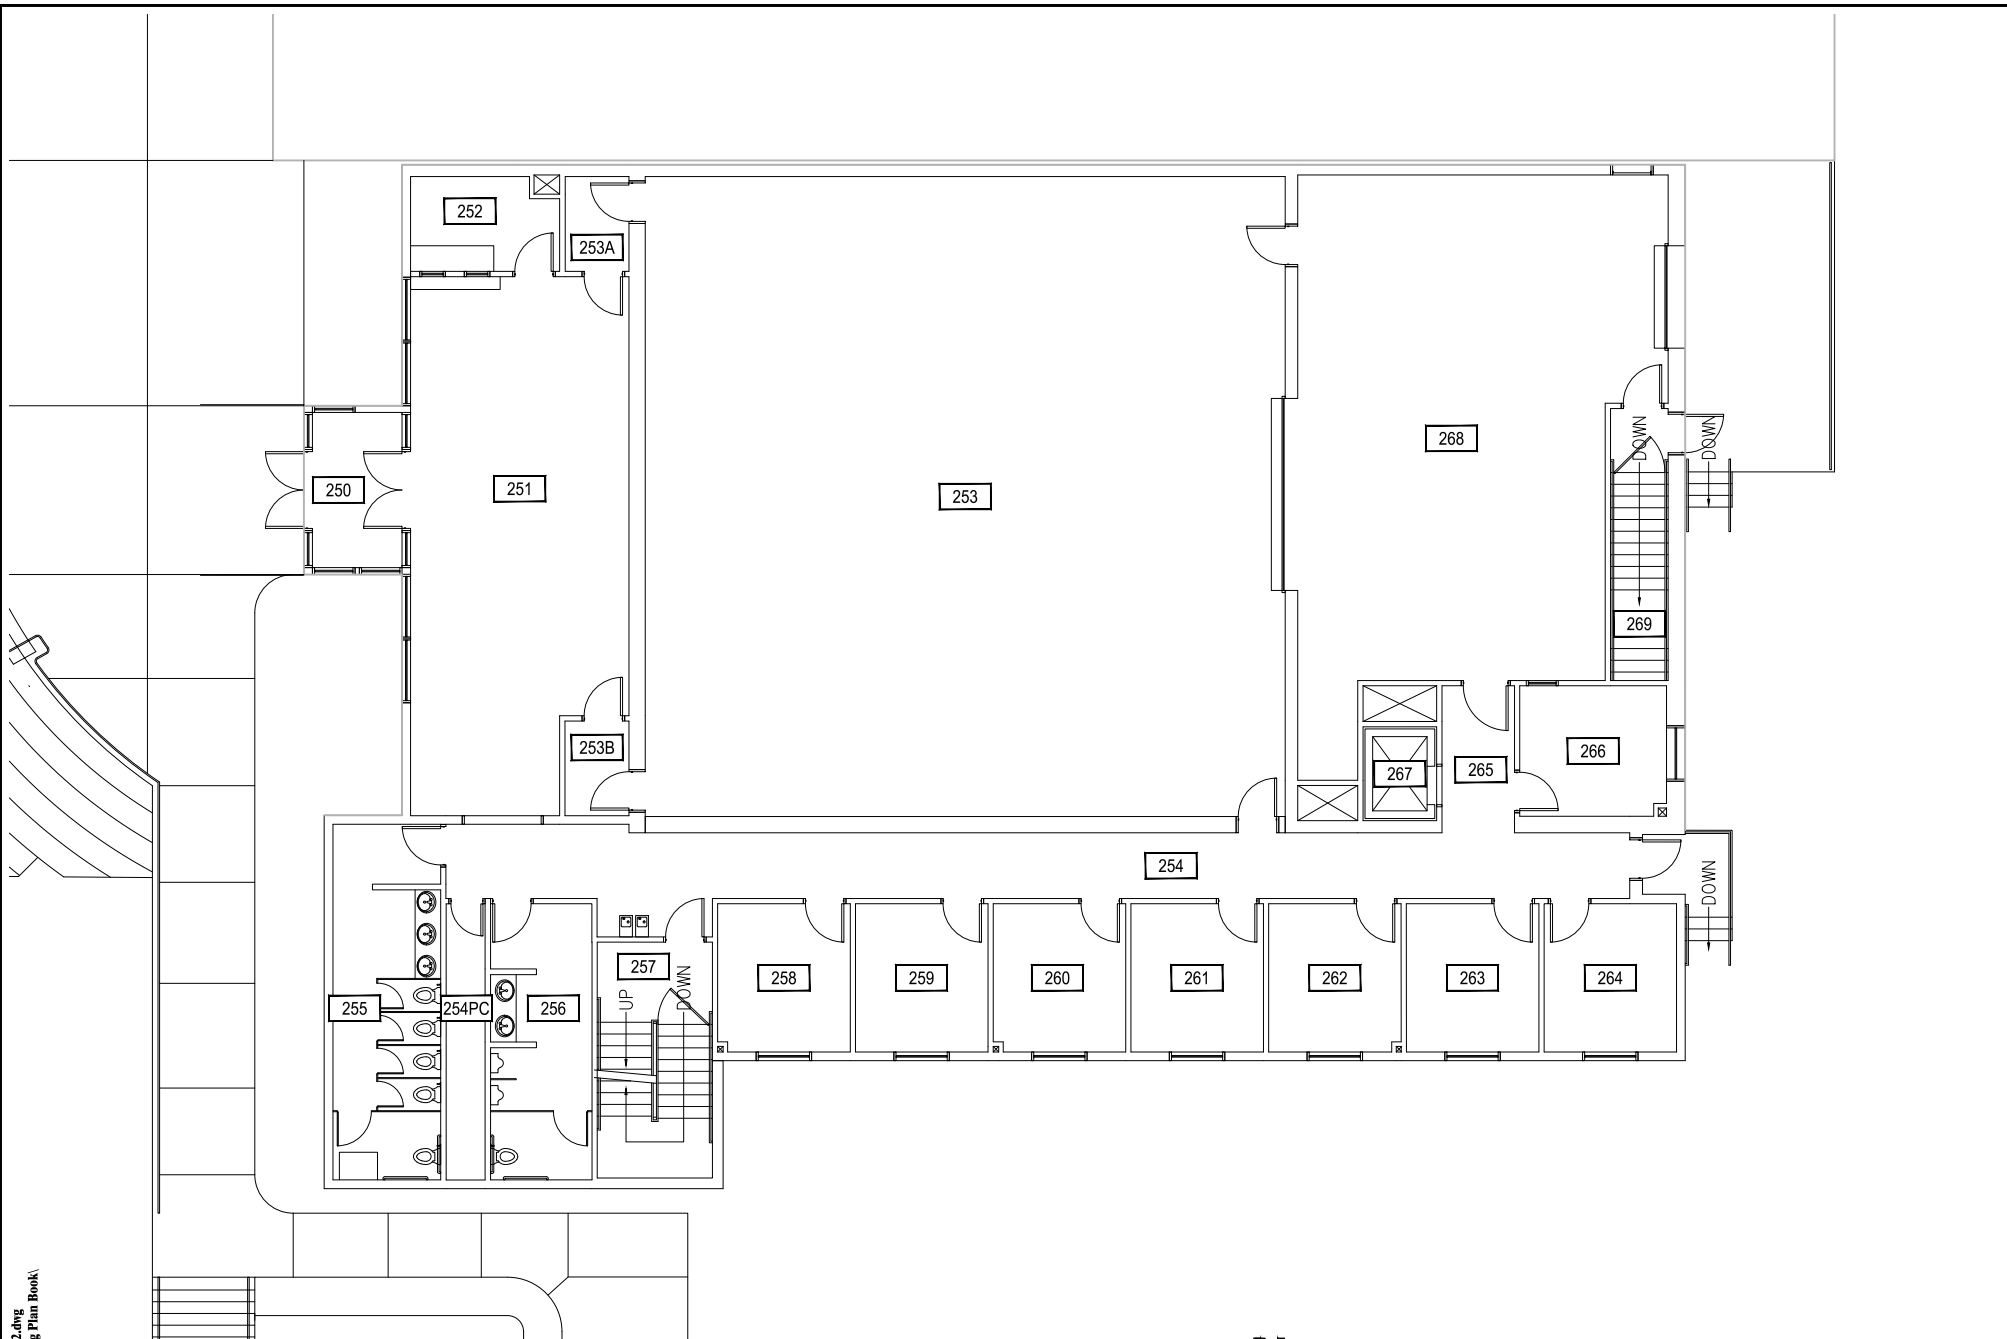

1



SECOND LEVEL
BLACK BOX THEATER

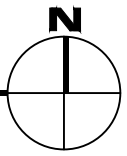

M MONTANA STATE UNIVERSITY
CAMPUS PLANNING,
DESIGN & CONSTRUCTION
BOZEMAN, MONTANA
PHONE: 406.994.5413 FAX: 406.994.5665

INDEX #	93
BUILDING #	146

Dec 27, 2016 - 9:18am - 146_A3.dwg
H:\Black Box Theater\Building Plan Book

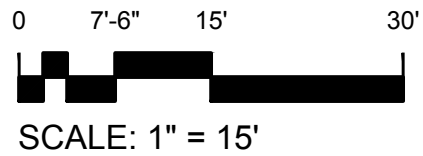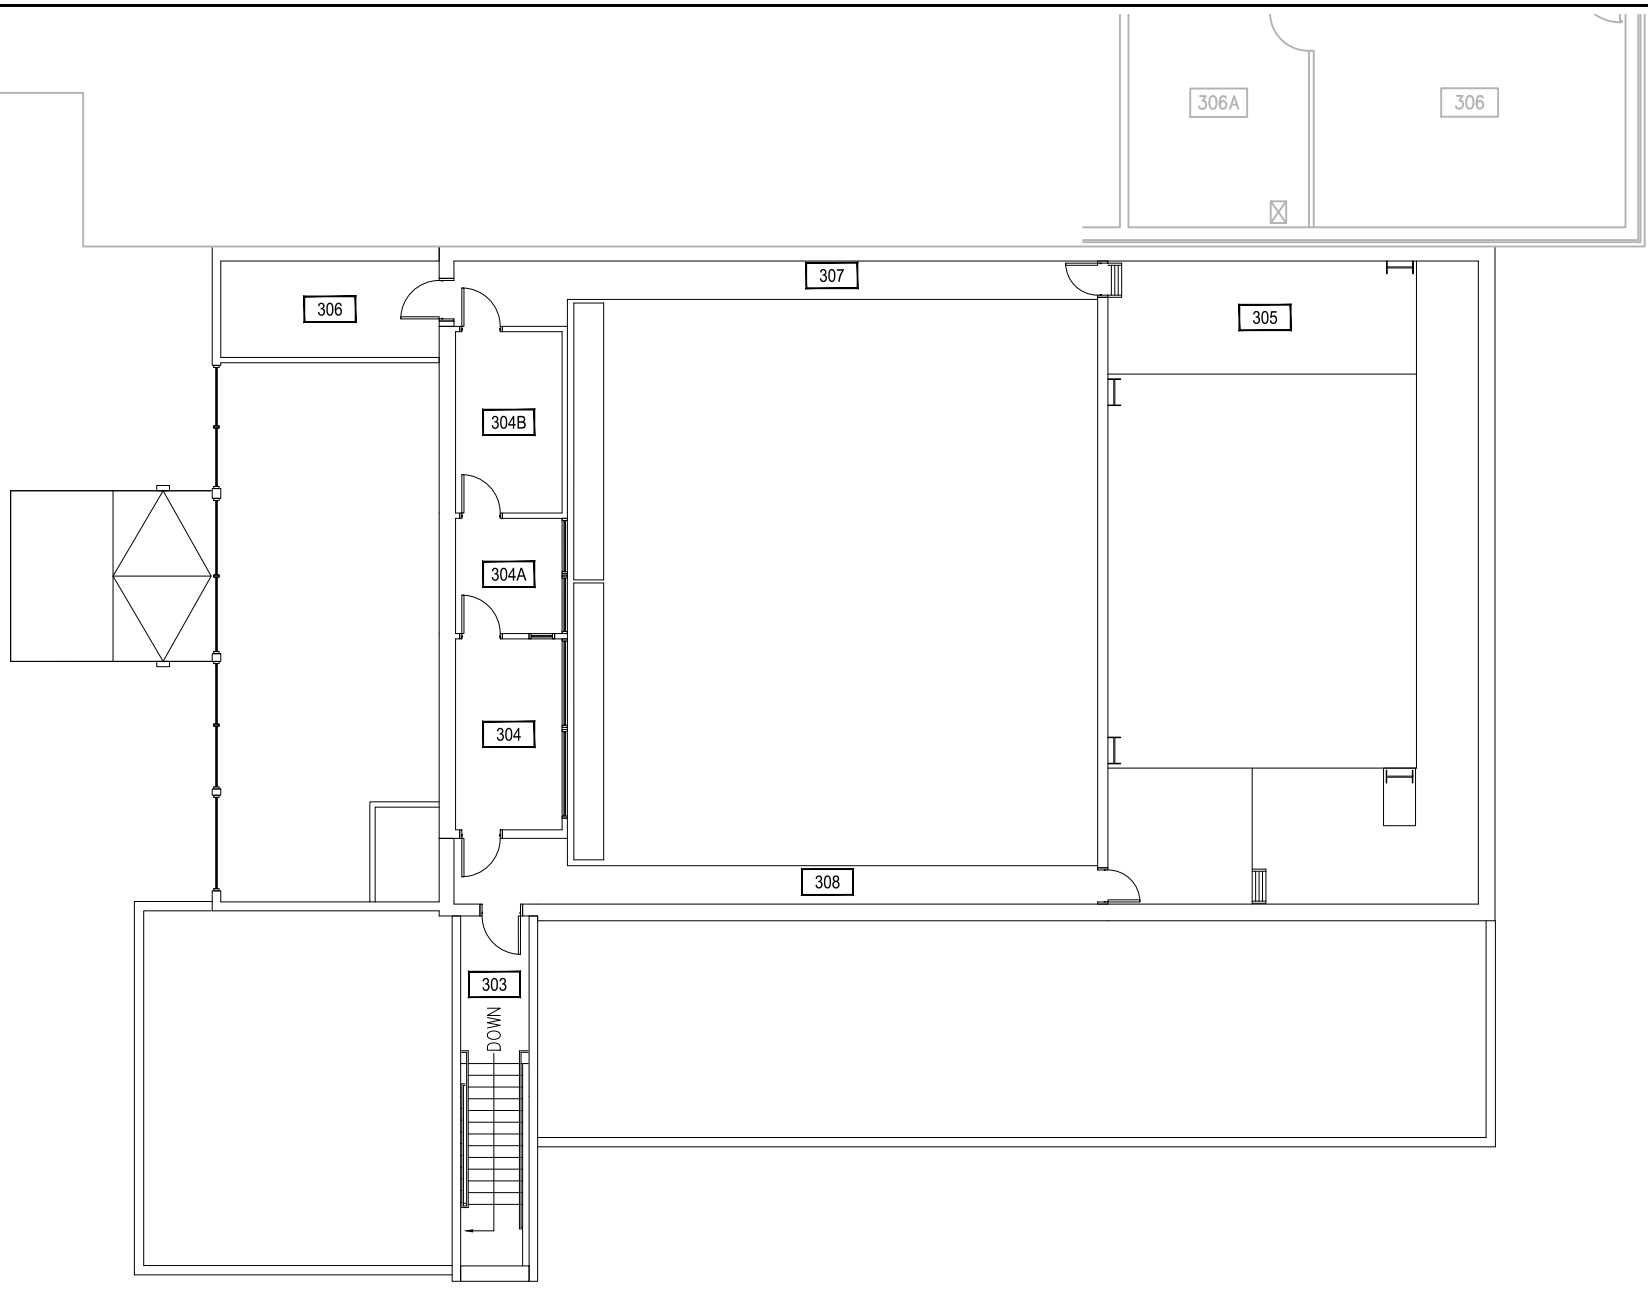

1 THIRD LEVEL
BLACK BOX THEATER

M MONTANA
STATE UNIVERSITY
CAMPUS PLANNING,
DESIGN & CONSTRUCTION
BOZEMAN, MONTANA
PHONE: 406.994.5413 FAX: 406.994.5665

INDEX #	93
BUILDING #	146

VISUAL COMMUNICATIONS BUILDING

+25'-0"

COLLECTOR HEAD AT ROOF BELOW

ENTRY ROOF BELOW

COLLECTOR HEAD AT ROOF BELOW

OVERFLOW DRAIN
ROOF DRAIN

SLOPE = 1/4":1'

+21'-6 3/4"

+21'-11"

SLOPE = 1/4":1'

OVERFLOW DRAIN
ROOF DRAIN

PROTECTIVE MEMBRANE ROOF INSULATION @ ROOF OVER THEATRE, BOOTHS AND 4' EAST OF GRID 3 TOWARD SHOP. INCLUDED AREA IS CROSS HATCHED.

SLOPE = 7/4":1'

+26'-8"

ROOF ACCESS HATCH

OVERFLOW DRAIN
ROOF DRAIN

+25'-7 1/2"

OVERFLOW DRAIN
ROOF DRAIN

+25'-7 1/2"

SLOPE = 1/4":1'

+13'-8"

OVERFLOW DRAIN
ROOF DRAIN

+13'-1 1/4"

SLOPE DOWN

OVERFLOW DRAIN
ROOF DRAIN

+13'-3 3/4"


OVERFLOW DRAIN
ROOF DRAIN

+13'-3 3/4"

0 7'-6" 15' 30'



SCALE: 1" = 15'

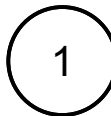

ROOF LEVEL

BLACK BOX THEATER



M MONTANA STATE UNIVERSITY
 CAMPUS PLANNING,
 DESIGN & CONSTRUCTION
 BOZEMAN, MONTANA
 PHONE: 406.994.5413 FAX: 406.994.5665

INDEX #

93

BUILDING #

146