

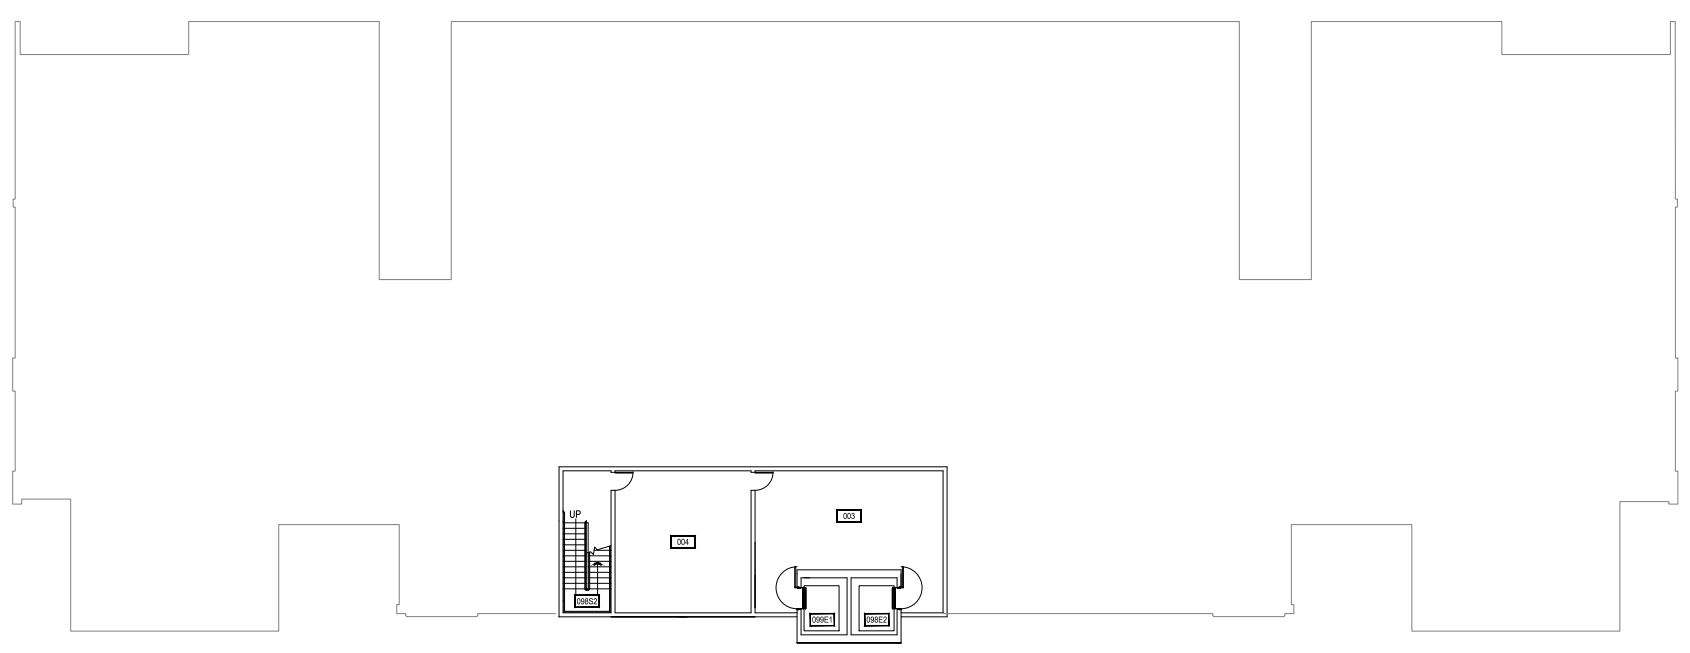



Dec 27, 2016 - 8:01 am - 156101_AB.dwg
C:\Users\gary.grimmer\AppData\Local\Temp\AcPublish_3260\

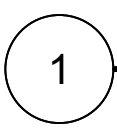

BASEMENT LEVEL

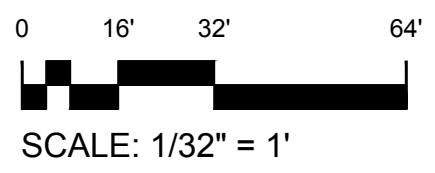


BASEMENT LEVEL
BOBCAT STADIUM BOOSTERS - WEST (SW)

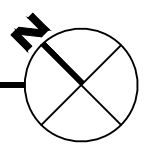



M MONTANA
STATE UNIVERSITY
CAMPUS PLANNING,
DESIGN & CONSTRUCTION
BOZEMAN, MONTANA
PHONE: 406.994.5413 FAX: 406.994.5665

INDEX #	66
BUILDING #	156101

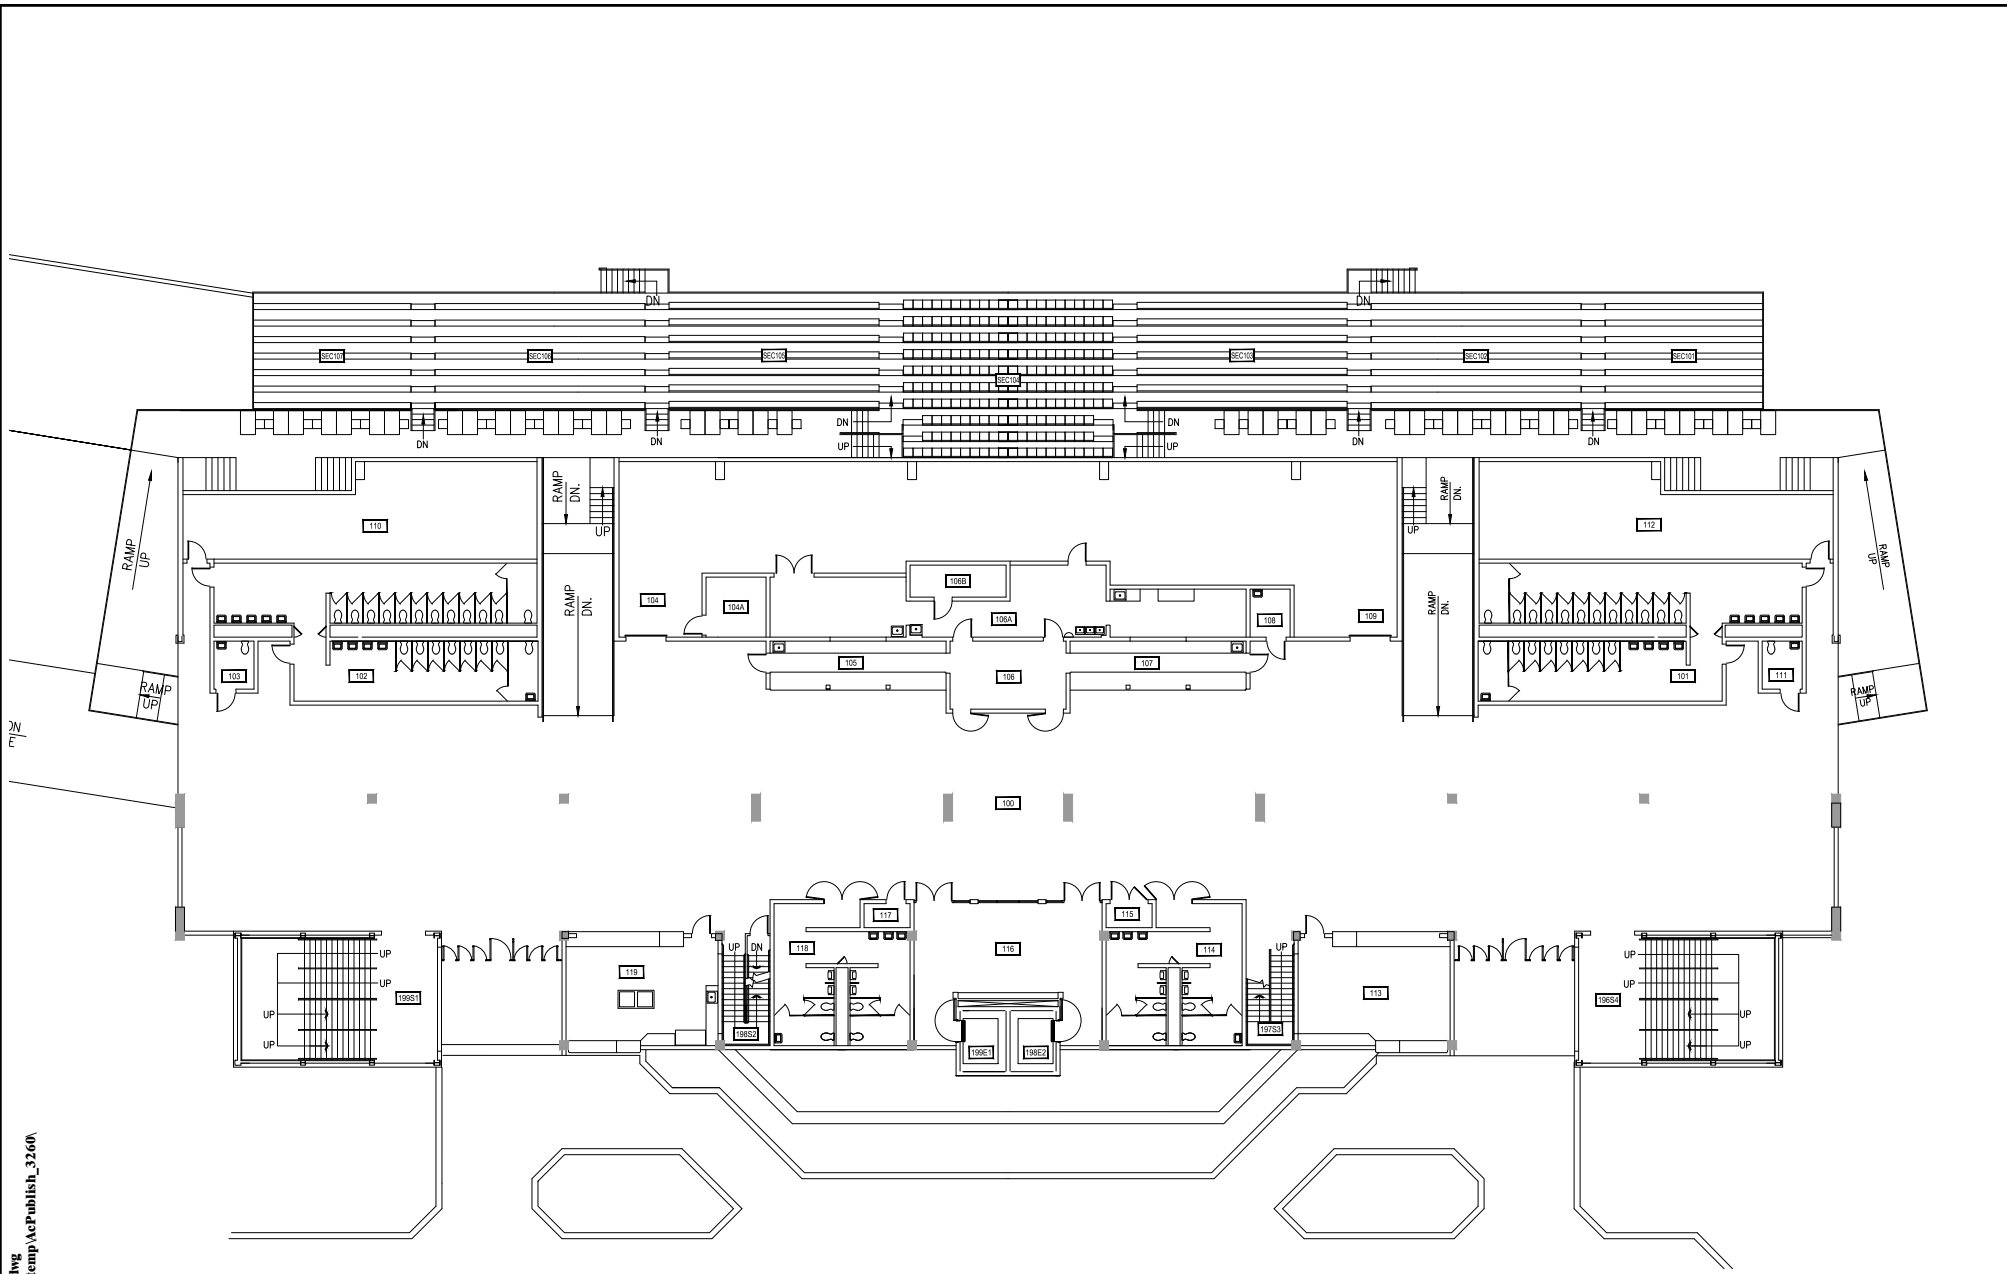


CONCOURSE LEVEL

Dec 27, 2016 - 8:01 am - 156101_A1.dwg
C:\Users\gary.grimery\appdata\local\temp\AcPublish_32600

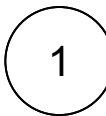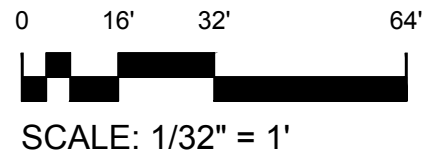


FIRST LEVEL
BOBCAT STADIUM BOOSTERS - WEST (SW)

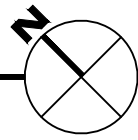



M MONTANA STATE UNIVERSITY
CAMPUS PLANNING,
DESIGN & CONSTRUCTION
BOZEMAN, MONTANA
PHONE: 406.994.5413 FAX: 406.994.5665

INDEX # **66**
BUILDING # **156101**


Dec 27, 2016 - 8:01 am - 156101_A2.dwg
 H:\Bobcat Stadium\Building Plan - Book Copy\

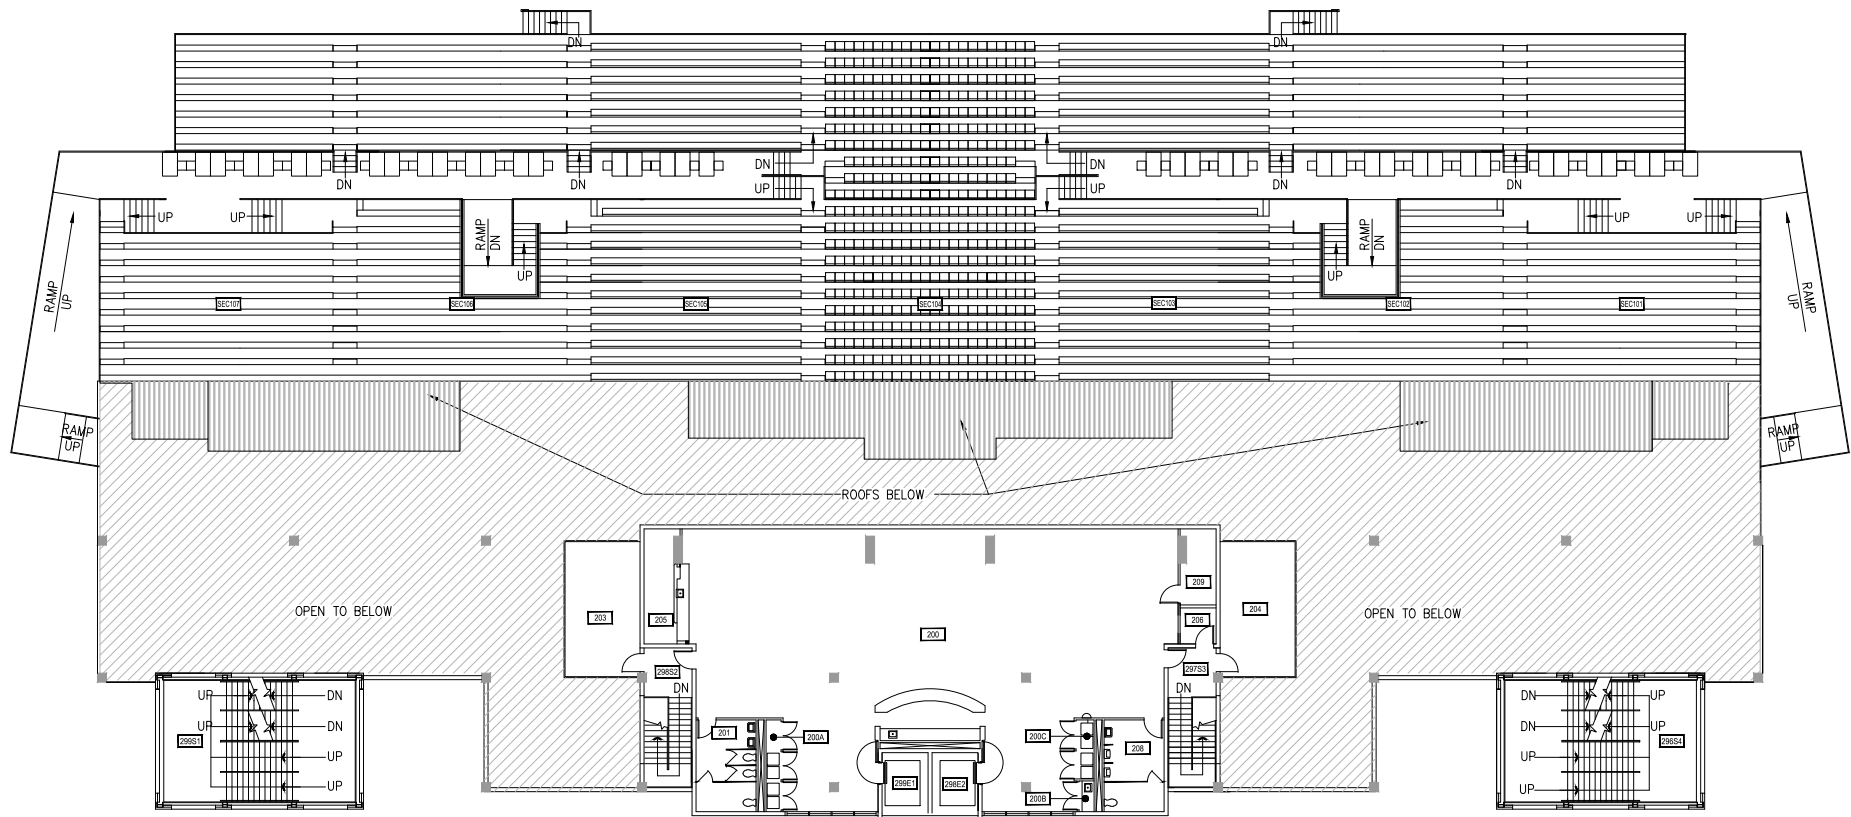

CORPORATE LEVEL

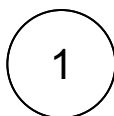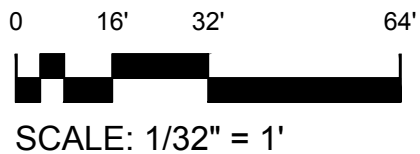


SECOND LEVEL
 BOBCAT STADIUM BOOSTERS - WEST (SW)

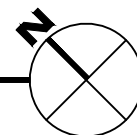



M MONTANA STATE UNIVERSITY
 CAMPUS PLANNING,
 DESIGN & CONSTRUCTION
 BOZEMAN, MONTANA
 PHONE: 406.994.5413 FAX: 406.994.5665

INDEX #
66
 BUILDING #
156101


Dec 27, 2016 - 8:01 am - 156101_A3.dwg
H:\Bobcat Stadium\Building Plan - Book Copy\

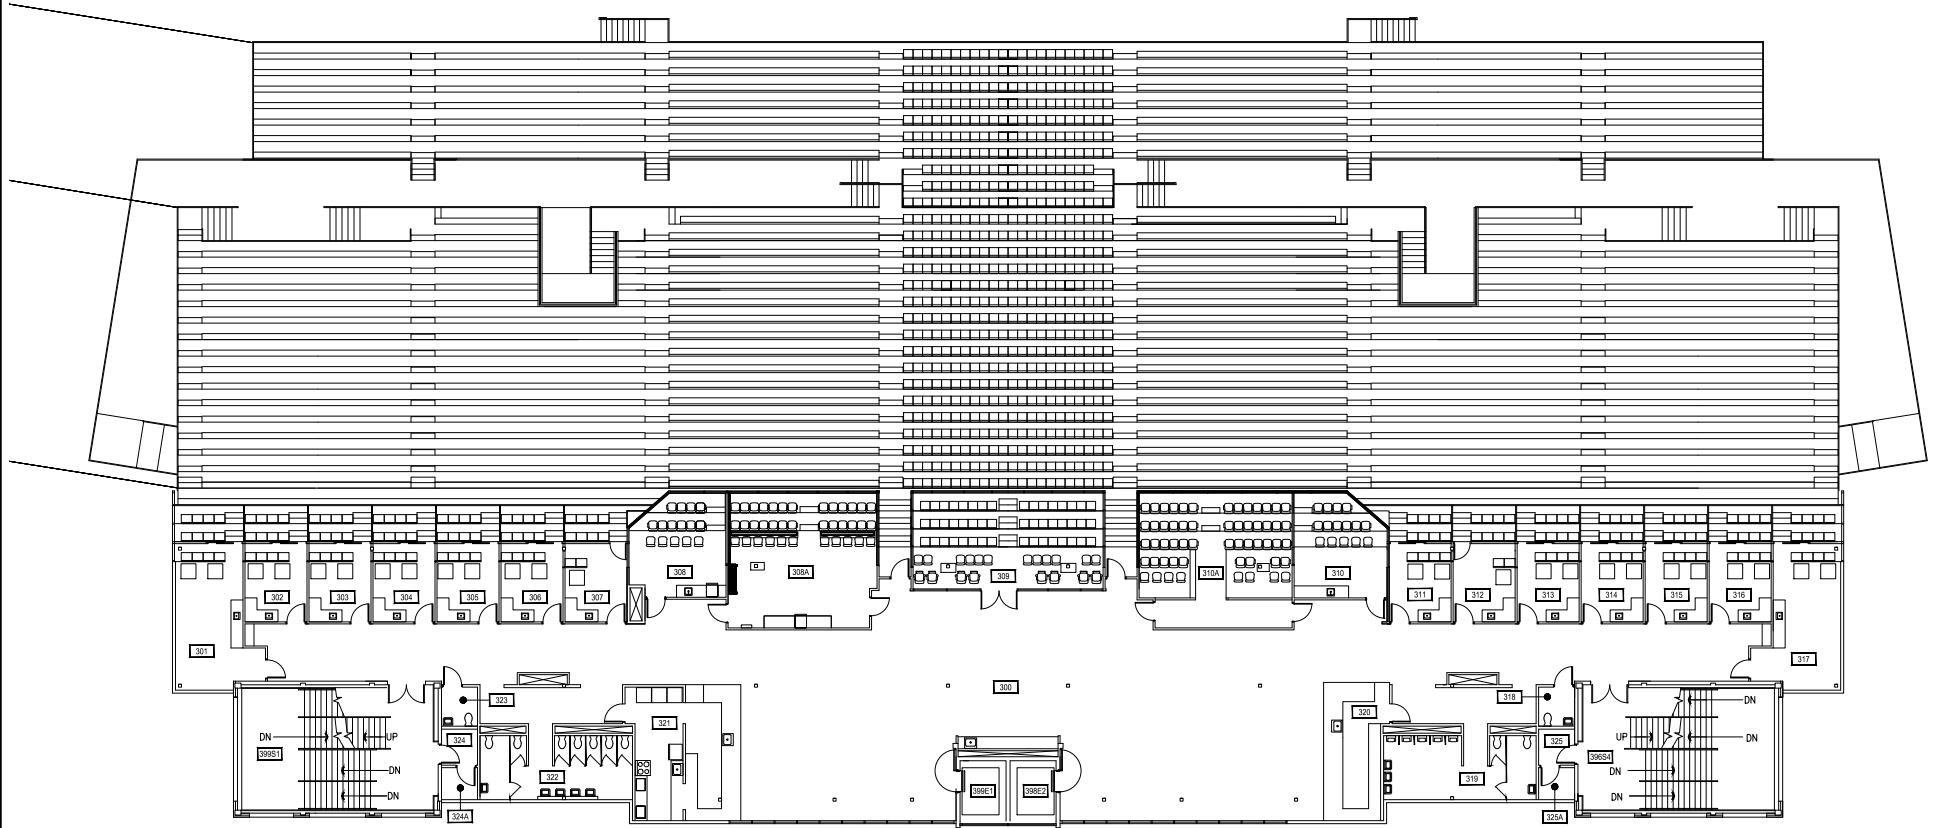


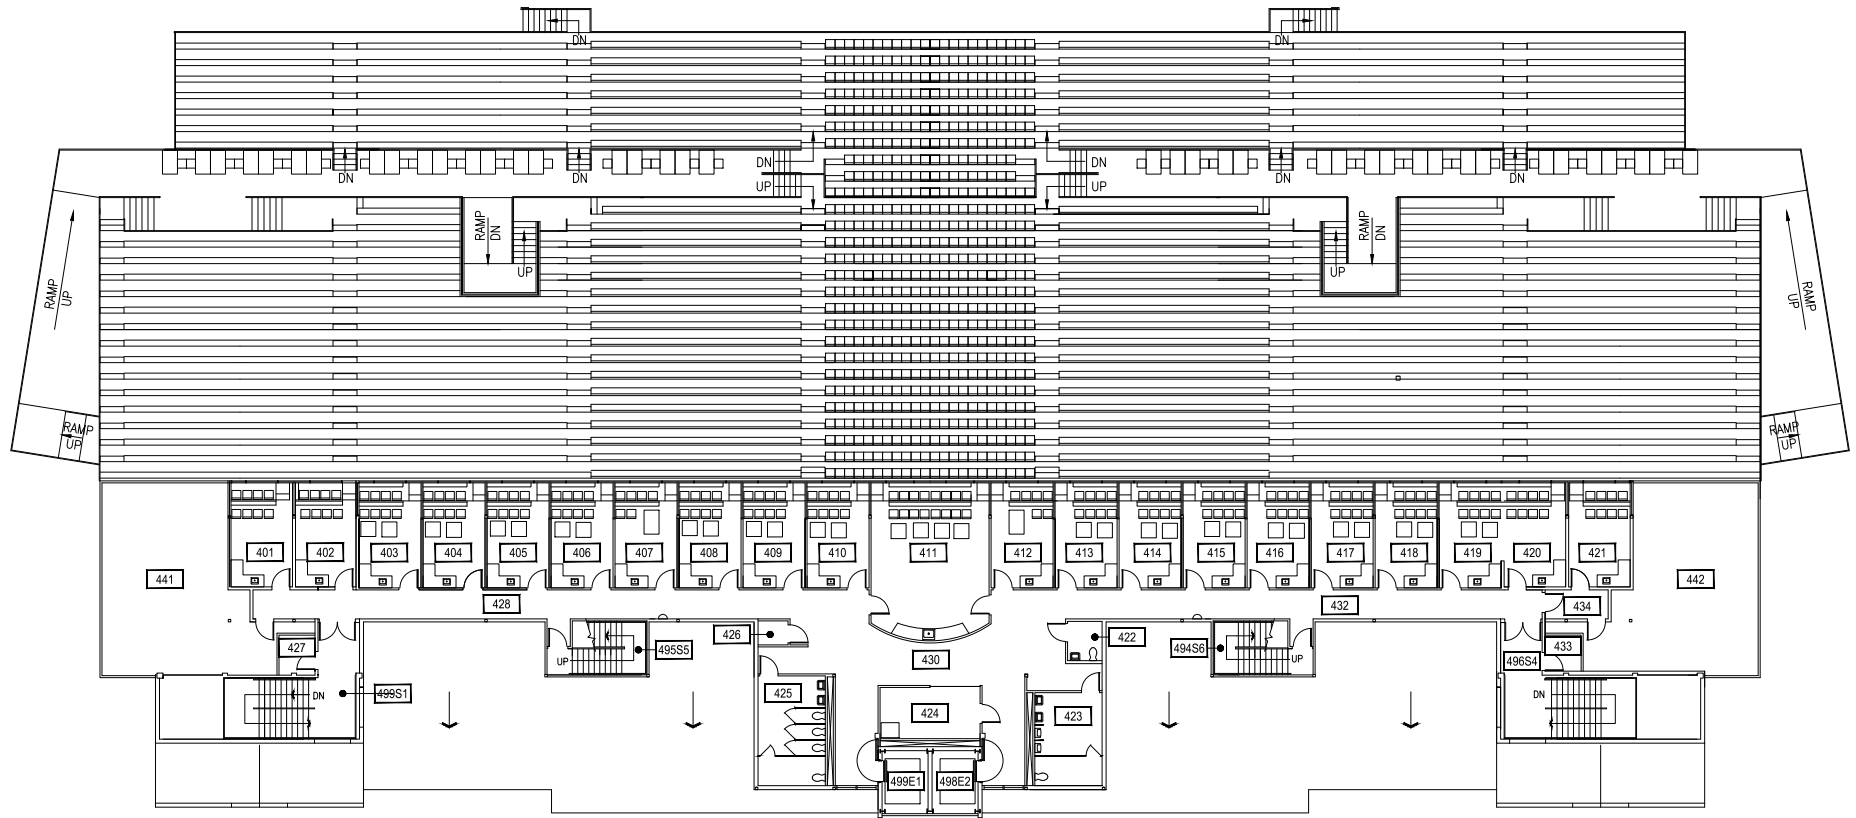
CLUB BOX LEVEL

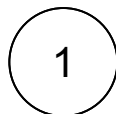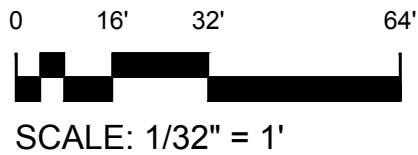

THIRD LEVEL
BOBCAT STADIUM BOOSTERS - WEST (SW)


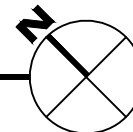


 MONTANA STATE UNIVERSITY CAMPUS PLANNING, DESIGN & CONSTRUCTION BOZEMAN, MONTANA PHONE: 406.994.5413 FAX: 406.994.5665	INDEX # 66
	BUILDING # 156101




SKY BOX LEVEL

Dec 27, 2016 - 8:50 am - 156101_A4.dwg
H:\Bobcat Stadium\Building Plan - Book Copy\

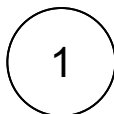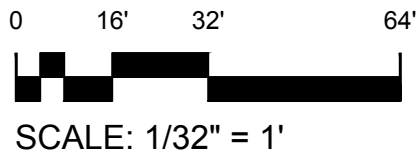


FOURTH LEVEL

BOBCAT STADIUM BOOSTERS - WEST (SW)


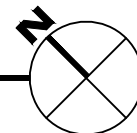


M MONTANA STATE UNIVERSITY
 CAMPUS PLANNING,
 DESIGN & CONSTRUCTION
 BOZEMAN, MONTANA
 PHONE: 406.994.5413 FAX: 406.994.5665

INDEX #
66
 BUILDING #
156101

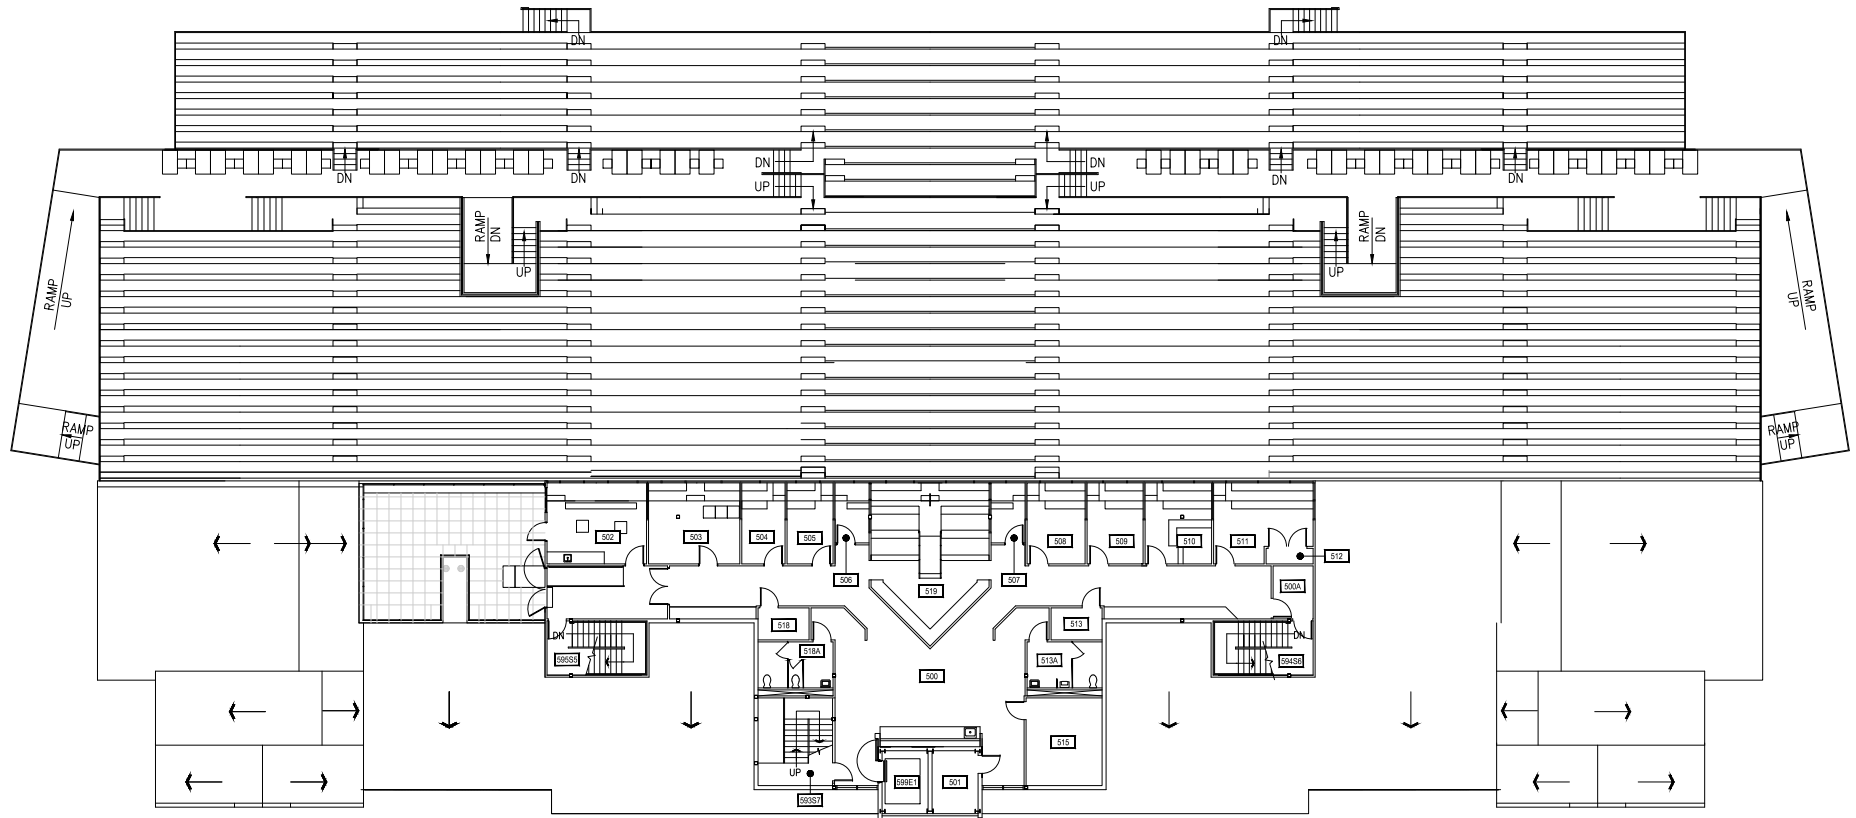


PRESS BOX LEVEL

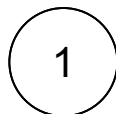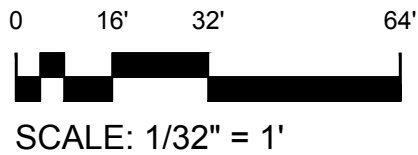


FIFTH LEVEL

BOBCAT STADIUM BOOSTERS - WEST (SW)

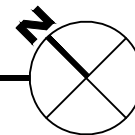

M MONTANA STATE UNIVERSITY
 CAMPUS PLANNING,
 DESIGN & CONSTRUCTION
 BOZEMAN, MONTANA
 PHONE: 406.994.5413 FAX: 406.994.5665


INDEX #
66
 BUILDING #
156101

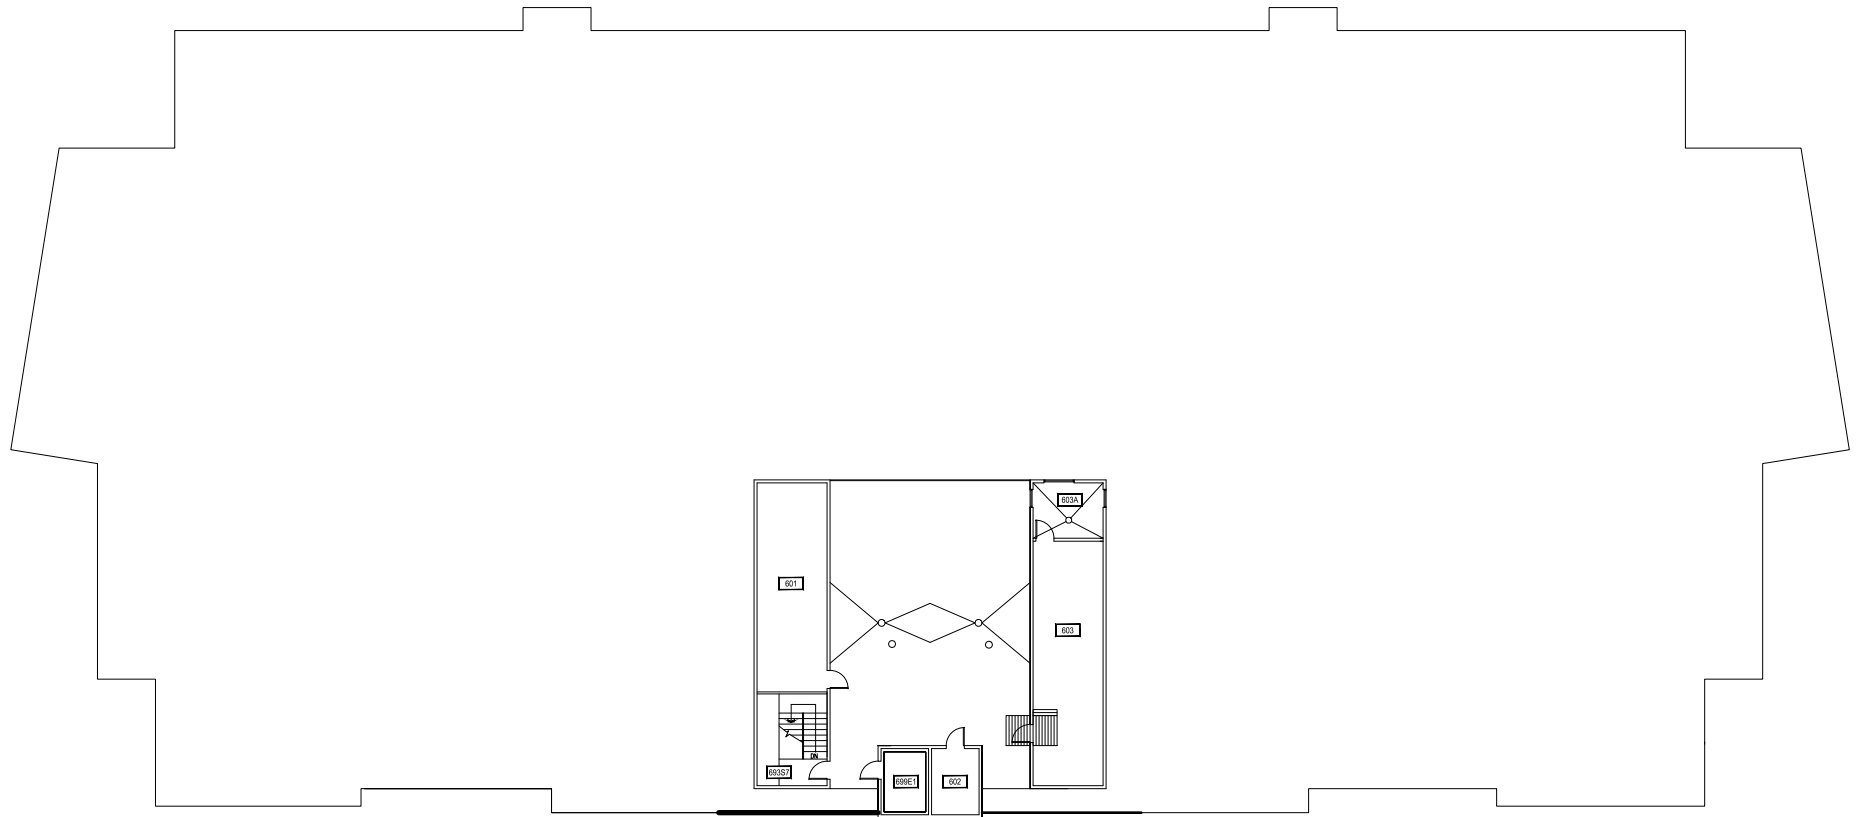

PENTHOUSE LEVEL





SCALE: 1/32" = 1'

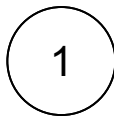


SIXTH LEVEL

BOBCAT STADIUM BOOSTERS - WEST (SW)


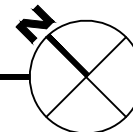


 MONTANA STATE UNIVERSITY CAMPUS PLANNING, DESIGN & CONSTRUCTION BOZEMAN, MONTANA PHONE: 406.994.5413 FAX: 406.994.5665	INDEX # 66
	BUILDING # 156101

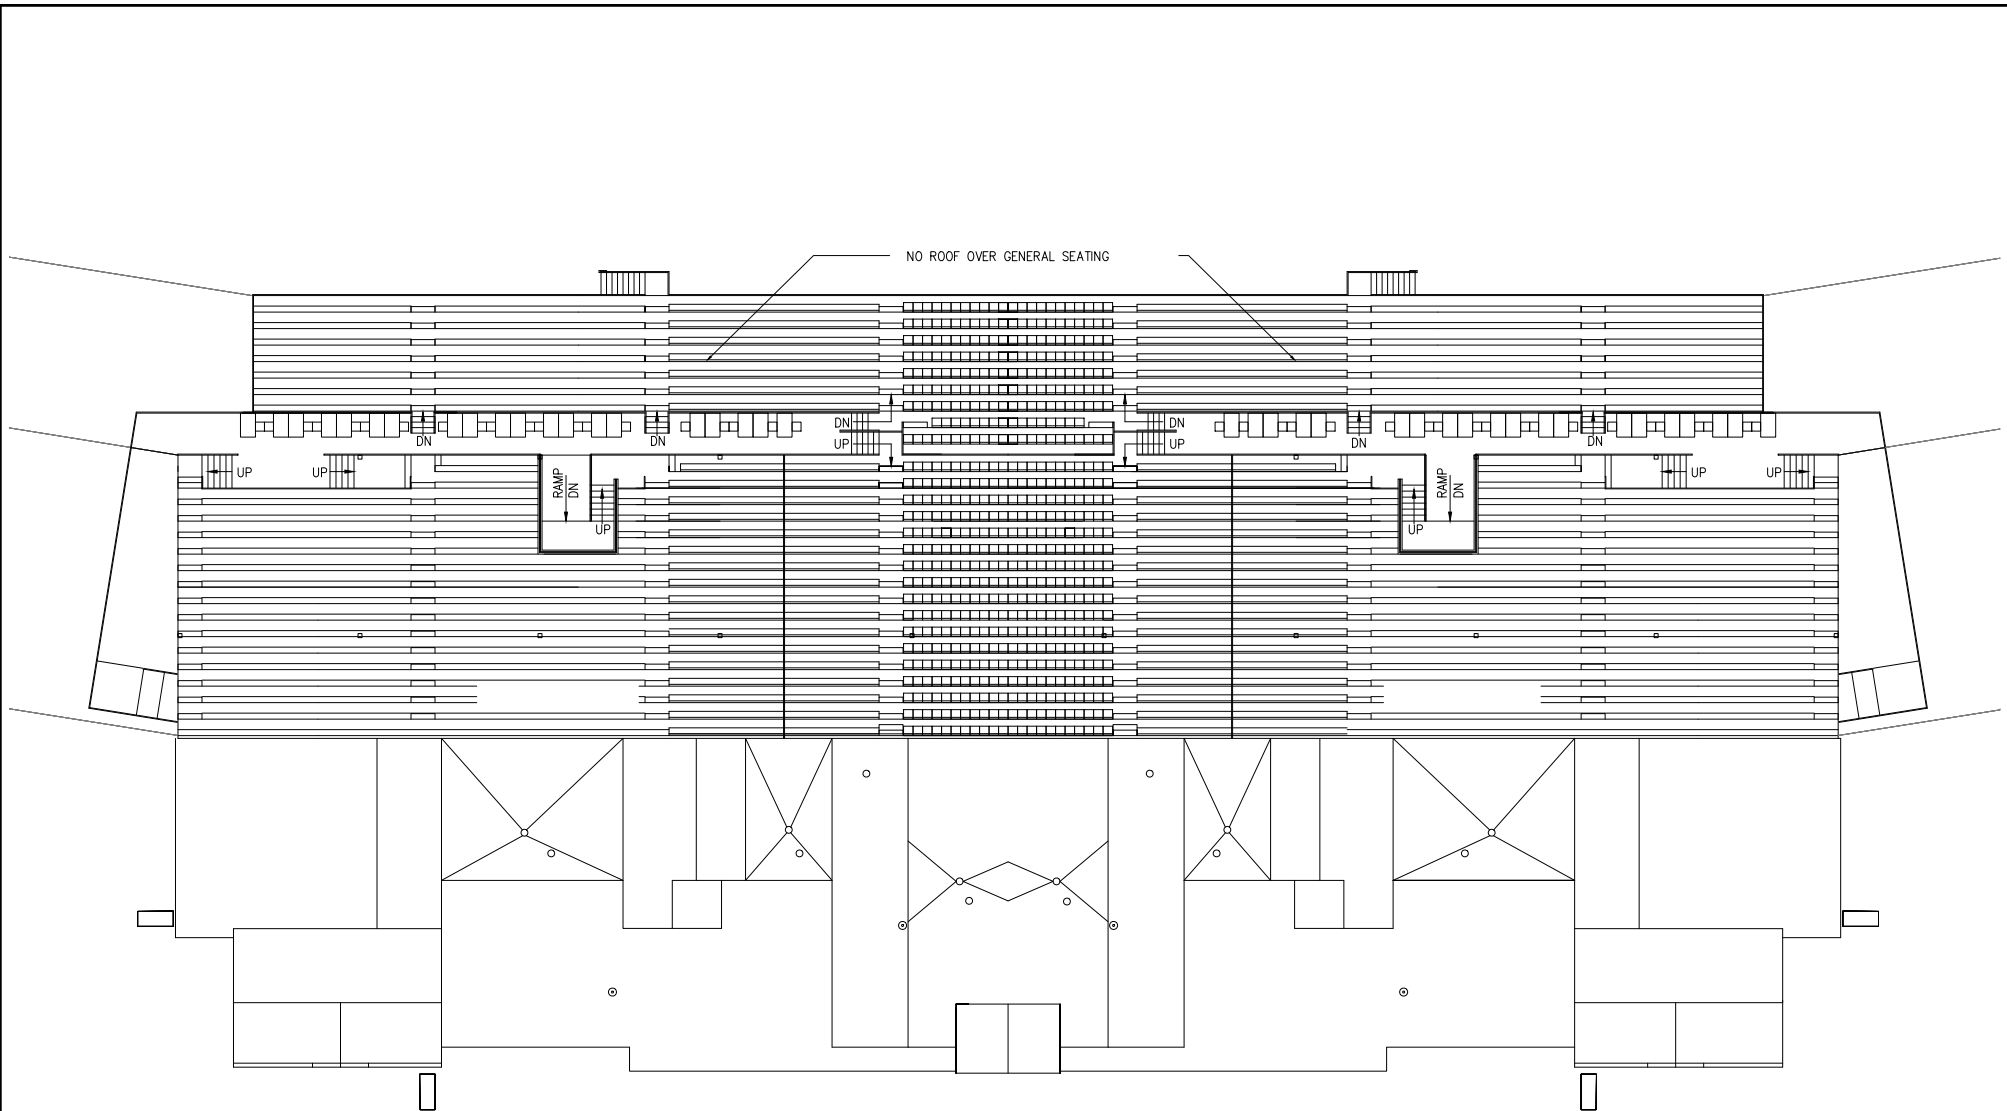


ROOF LEVEL

Dec 27, 2016 - 8:01 am - 156101_AR.dwg
 H:\Bobcat Stadium\Building Plan - Book Copy\

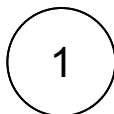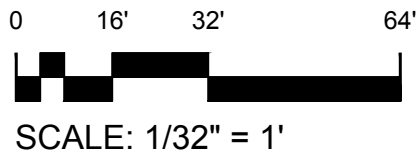

ROOF LEVEL
 BOBCAT STADIUM BOOSTERS - WEST (SW)

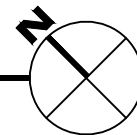

M MONTANA STATE UNIVERSITY
 CAMPUS PLANNING,
 DESIGN & CONSTRUCTION
 BOZEMAN, MONTANA
 PHONE: 406.994.5413 FAX: 406.994.5665

INDEX #
66
 BUILDING #
156101