


CONCOURSE LEVEL

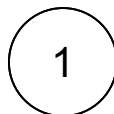


SCALE: 1" = 50'



**FIRST LEVEL**

BOBCAT STADIUM ENDZONE - SOUTH (SE)

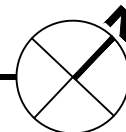


Dec 27, 2016 - 8:10am - 157101\_A1.dwg  
 C:\Users\gary.granney\appdata\local\temp\AcPublish\_3260\

**M MONTANA STATE UNIVERSITY**  
 CAMPUS PLANNING,  
 DESIGN & CONSTRUCTION  
 BOZEMAN, MONTANA  
 PHONE: 406.994.5413 FAX: 406.994.5665

INDEX #	<b>66</b>
BUILDING #	<b>157101</b>


Dec 27, 2016 - 8:10am - 157101\_A2.dwg  
H:\Bobcat Stadium\Building Plan - Book Copy\

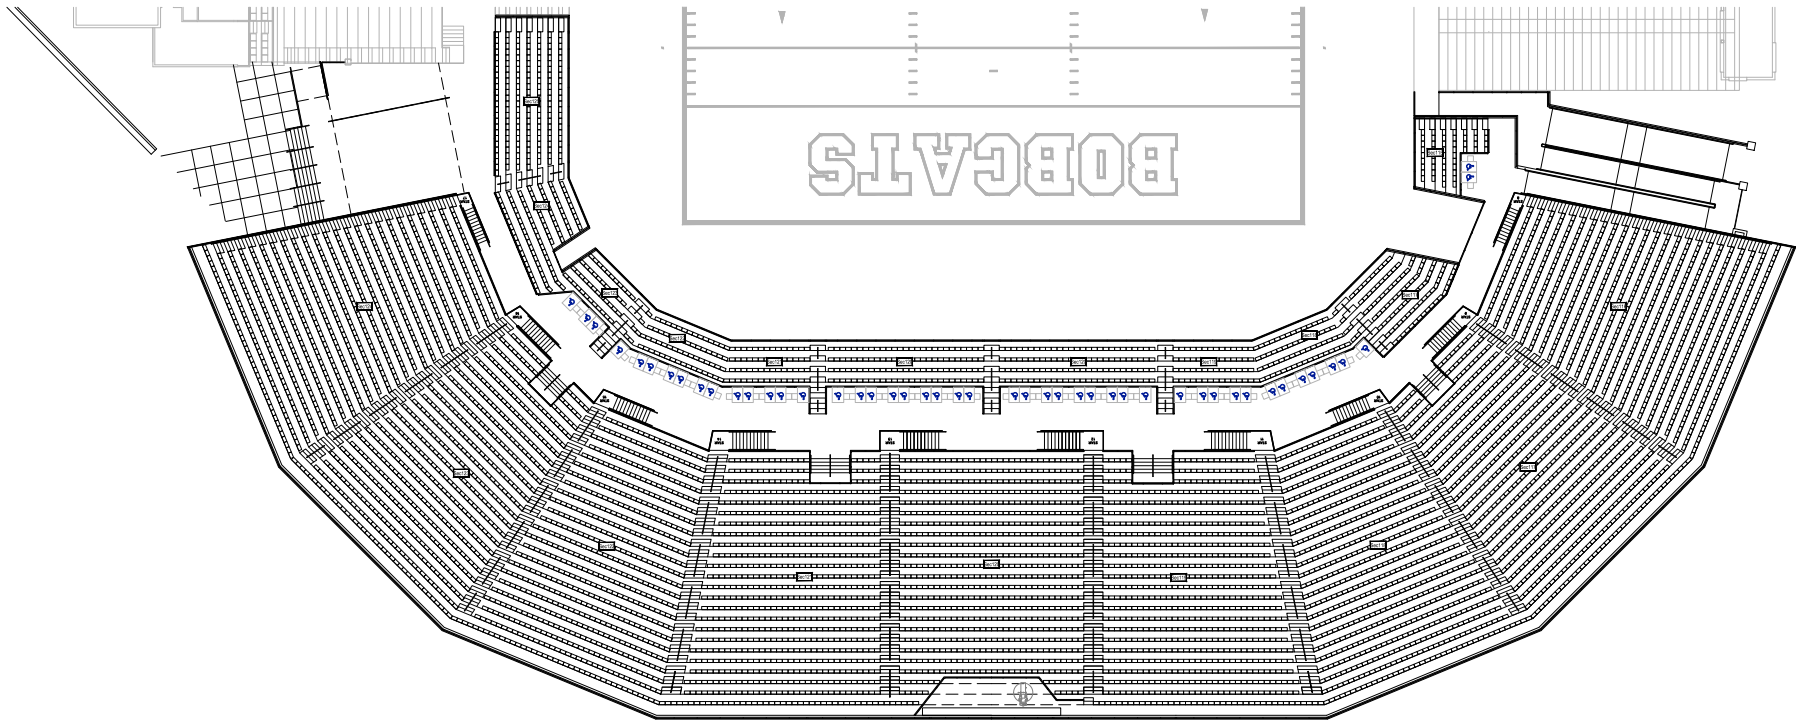

SEATING LEVEL




SCALE: 1" = 50'

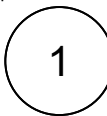

SECOND LEVEL

BOBCAT STADIUM ENDZONE - SOUTH (SE)

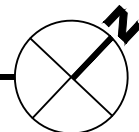

**M** MONTANA  
STATE UNIVERSITY  
CAMPUS PLANNING,  
DESIGN & CONSTRUCTION  
BOZEMAN, MONTANA  
PHONE: 406.994.5413 FAX: 406.994.5665

INDEX #  
**66**  
BUILDING #  
**157101**