


Dec 27, 2016 - 8:37 am - 158\_A1.dwg  
H:\Bobcat Stadium\Building Plan - Book Copy\


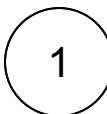


SCALE: 1/8" = 1'-0"



OFFICIAL'S / MEDIA LOCKER ROOM

BOBCAT STADIUM

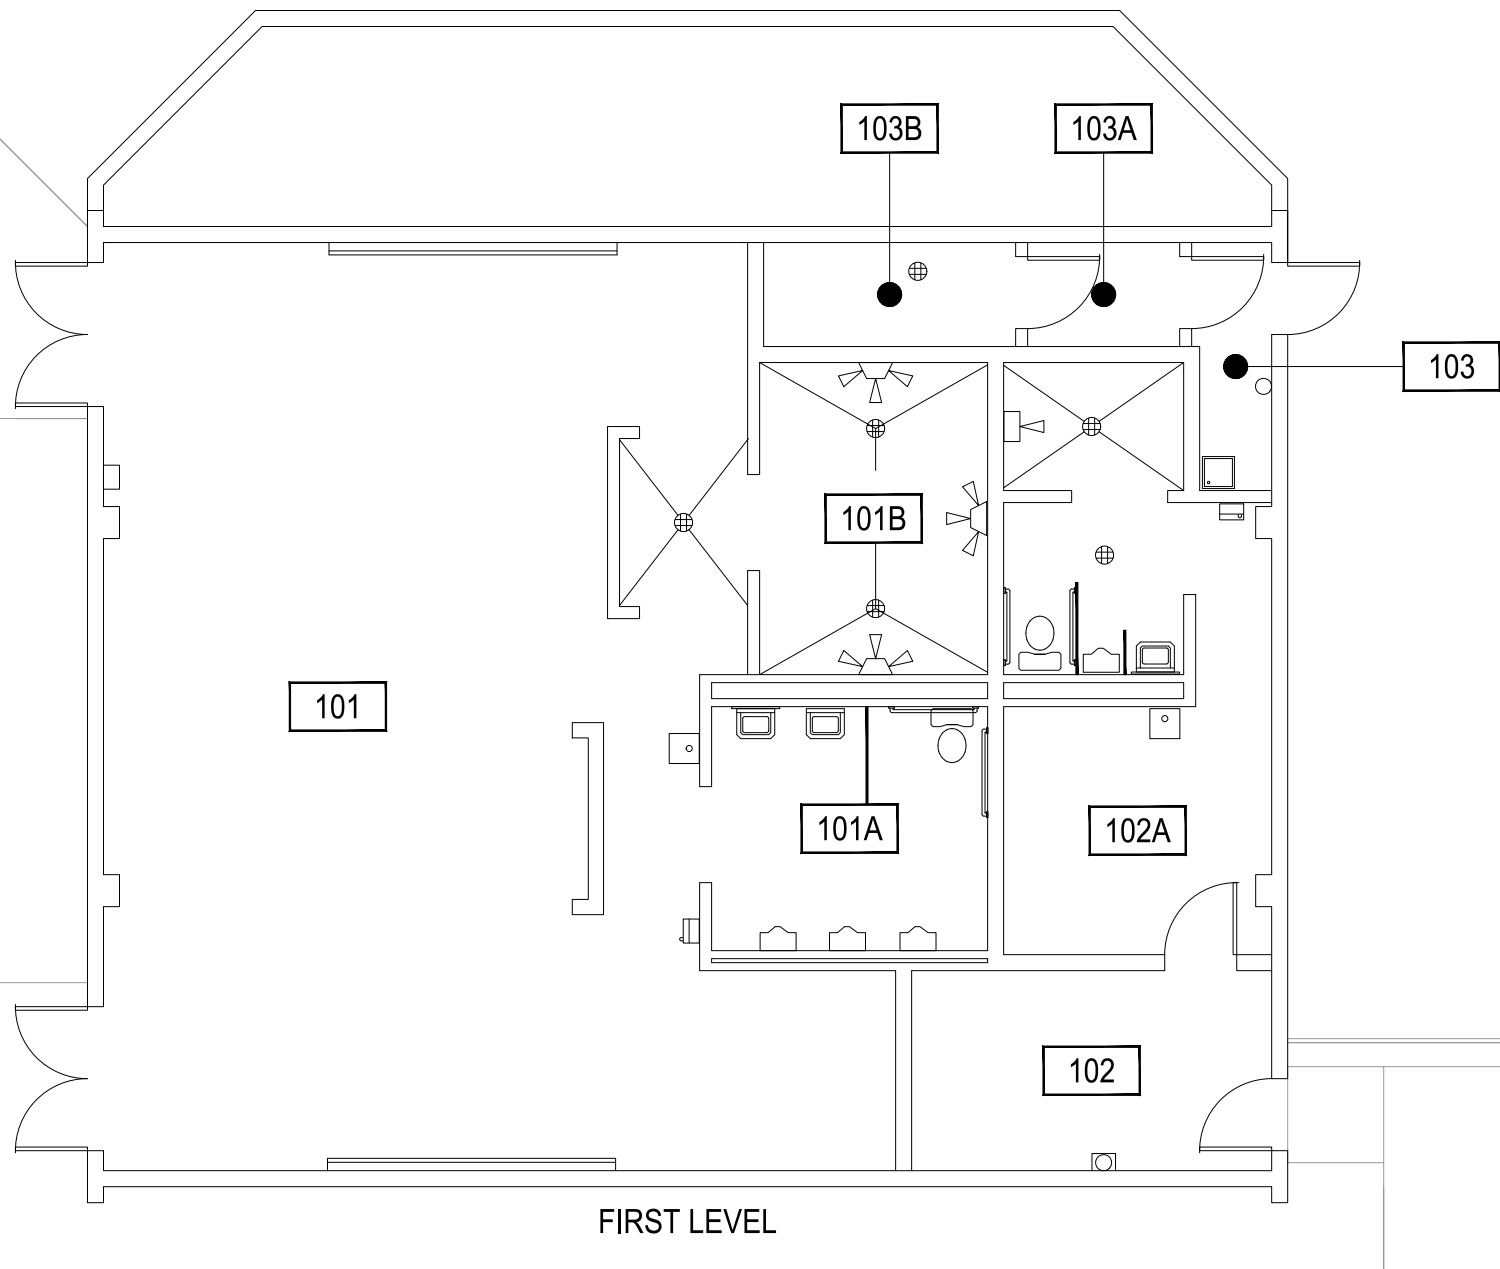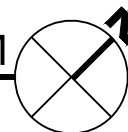

**M** MONTANA STATE UNIVERSITY  
CAMPUS PLANNING,  
DESIGN & CONSTRUCTION  
BOZEMAN, MONTANA  
PHONE: 406.994.5413 FAX: 406.994.5665

INDEX #	<b>66</b>
BUILDING #	<b>158</b>