



Dec 27, 2016 - 8:42am - 160_A1.dwg
HE:Bobcat Stadium/Building Plan - Book Copy

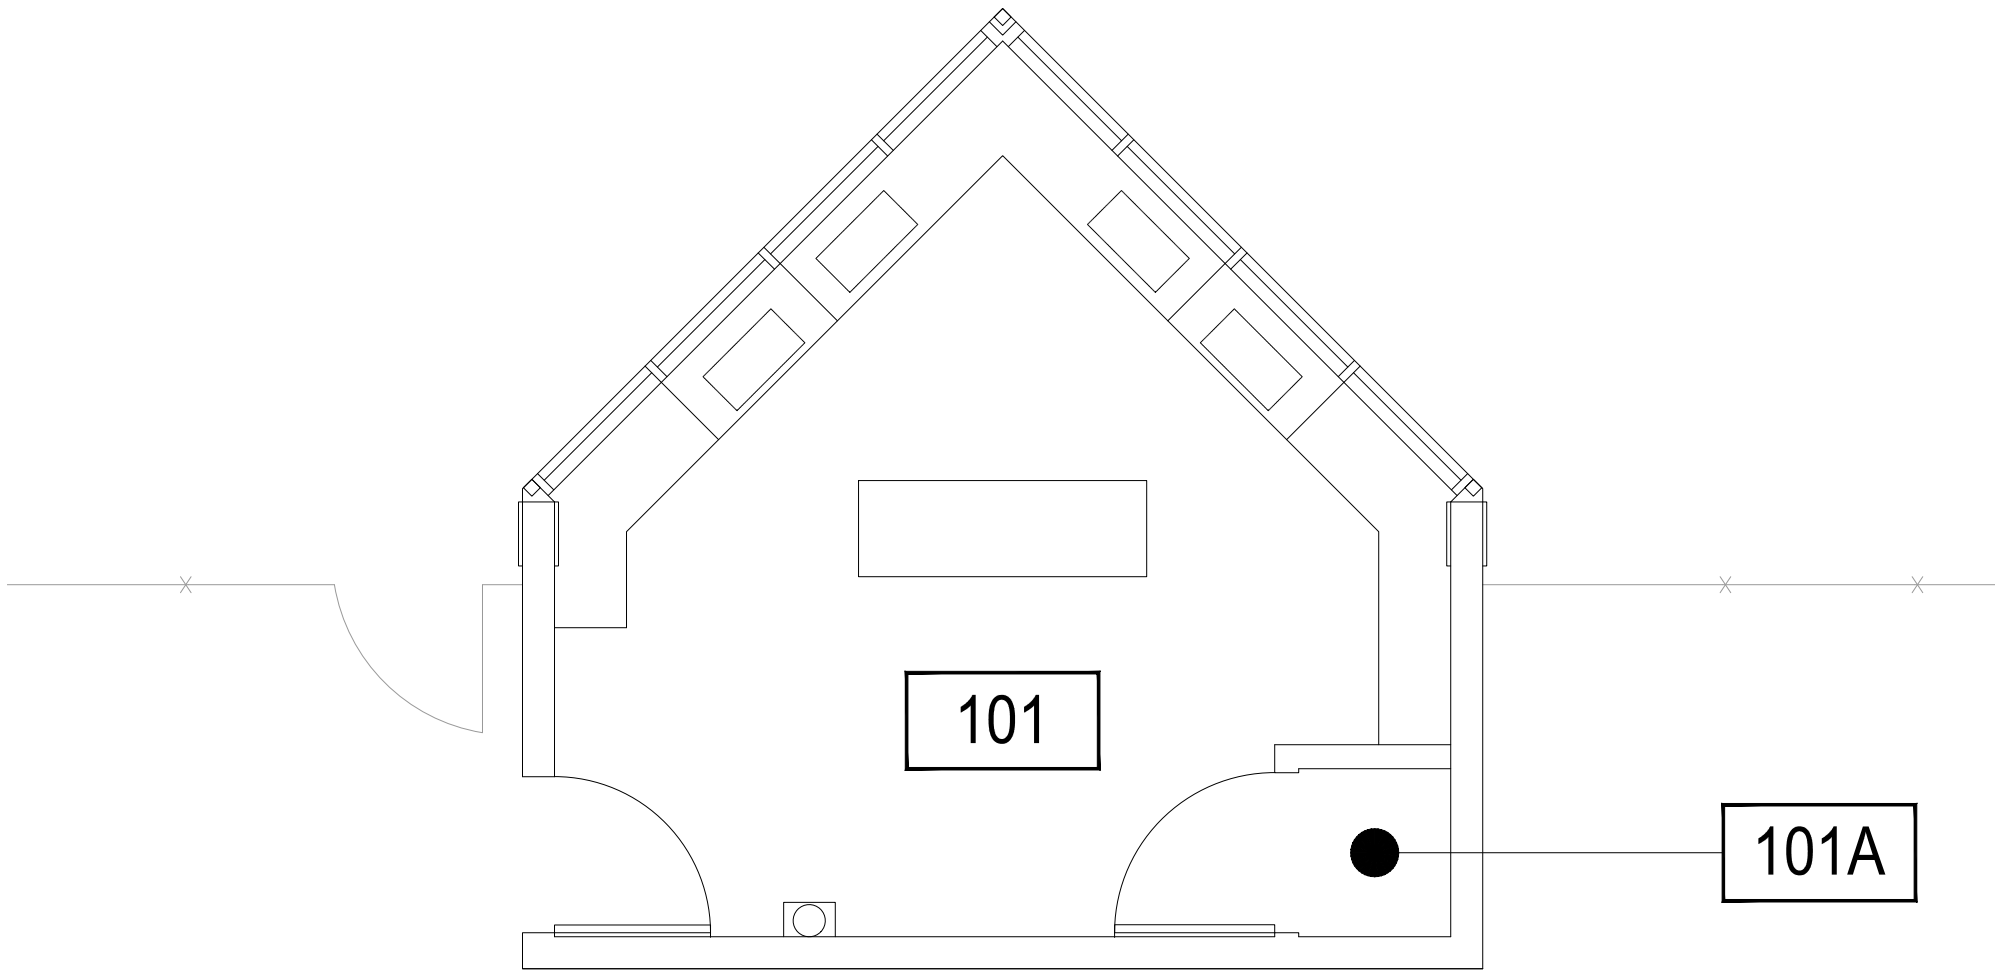

NW TICKET BOOTH




SCALE: 1/4" = 1'-0"

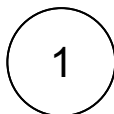

TICKET BOOTH - FIRST LEVEL

BOBCAT STADIUM

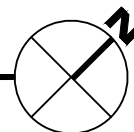

M MONTANA
STATE UNIVERSITY
CAMPUS PLANNING,
DESIGN & CONSTRUCTION
BOZEMAN, MONTANA
PHONE: 406.994.5413 FAX: 406.994.5665

INDEX #

66

BUILDING #

160