

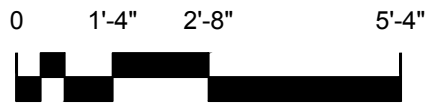


Dec 27, 2016 - 8:44am - 161\_A1.dwg  
HE:Bobcat Stadium/Building Plan - Book Copy\

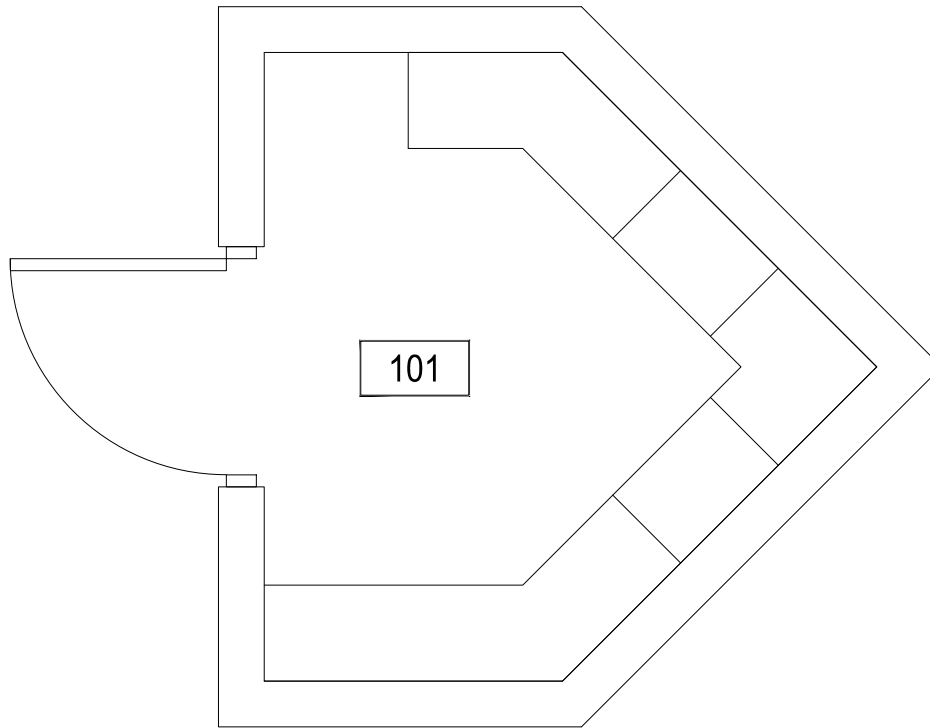


SCALE: 3/8" = 1'-0"

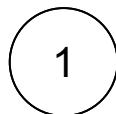



**TICKET BOOTH - FIRST LEVEL**

BOBCAT STADIUM

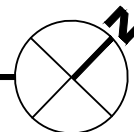


**M** MONTANA  
STATE UNIVERSITY  
CAMPUS PLANNING,  
DESIGN & CONSTRUCTION  
BOZEMAN, MONTANA  
PHONE: 406.994.5413 FAX: 406.994.5665

INDEX #	<b>66</b>
BUILDING #	<b>161</b>

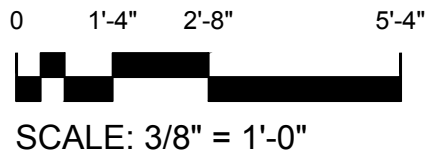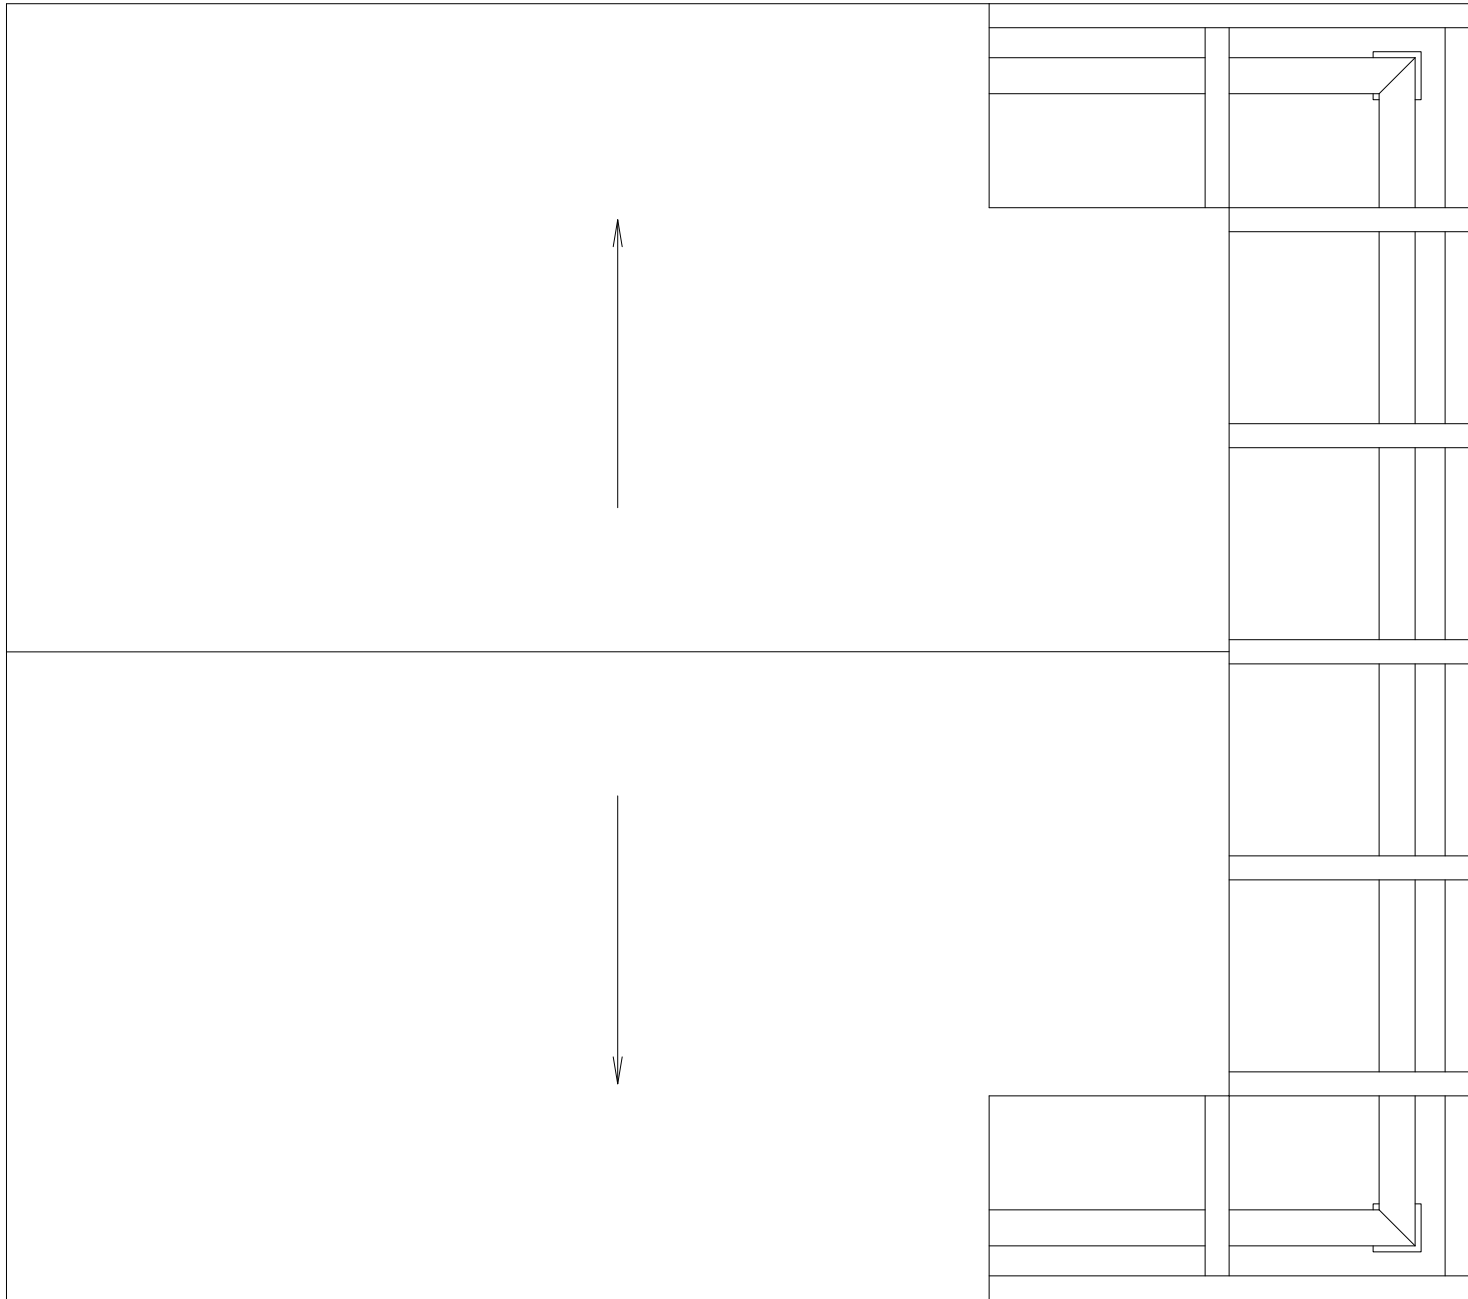

1

TICKET BOOTH - ROOF LEVEL  
BOBCAT STADIUM

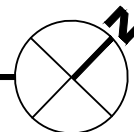

**M** MONTANA  
STATE UNIVERSITY  
CAMPUS PLANNING,  
DESIGN & CONSTRUCTION  
BOZEMAN, MONTANA  
PHONE: 406.994.5413 FAX: 406.994.5665

INDEX #	<b>66</b>
BUILDING #	<b>161</b>