

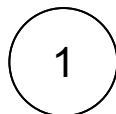


FIRST LEVEL

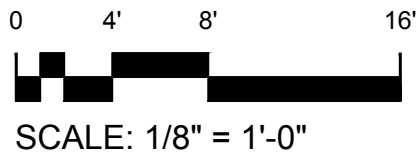


RESTROOM #1 (NE)
BOBCAT STADIUM

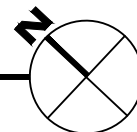

M MONTANA STATE UNIVERSITY
CAMPUS PLANNING,
DESIGN & CONSTRUCTION
BOZEMAN, MONTANA
PHONE: 406.994.5413 FAX: 406.994.5665


INDEX #	66
BUILDING #	164

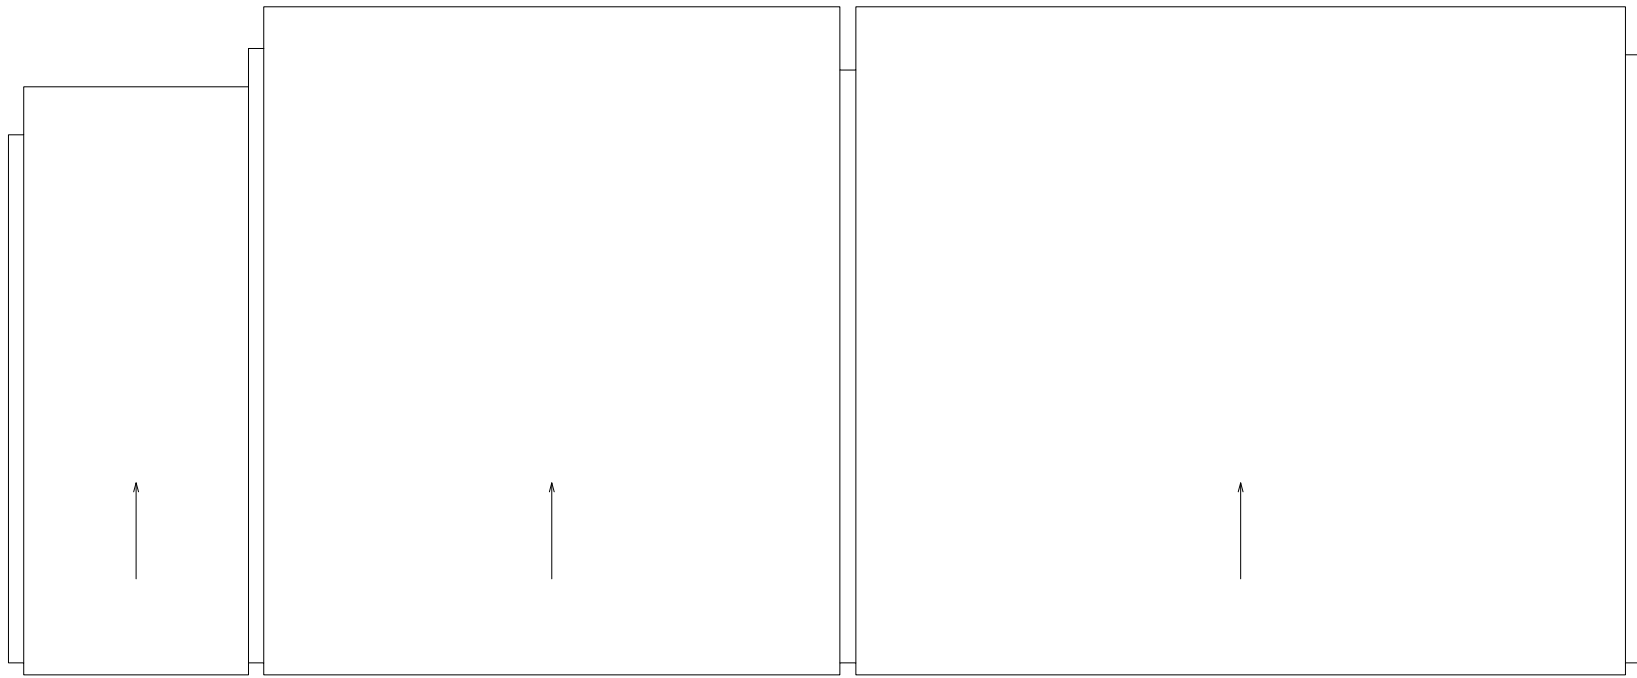

ROOF LEVEL




SCALE: 1/8" = 1'-0"

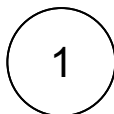

RESTROOM #1 (NE)

BOBCAT STADIUM

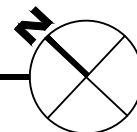

M MONTANA STATE UNIVERSITY
 CAMPUS PLANNING,
 DESIGN & CONSTRUCTION
 BOZEMAN, MONTANA
 PHONE: 406.994.5413 FAX: 406.994.5665

INDEX #	66
BUILDING #	164