

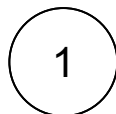


FIRST LEVEL

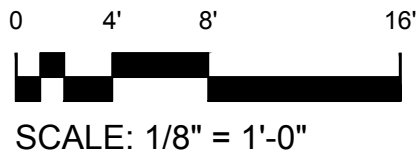


RESTROOM #2 (NE)
BOBCAT STADIUM

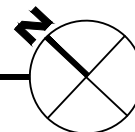


M MONTANA
STATE UNIVERSITY
CAMPUS PLANNING,
DESIGN & CONSTRUCTION
BOZEMAN, MONTANA
PHONE: 406.994.5413 FAX: 406.994.5665

INDEX #	66
BUILDING #	165


Dec 27, 2016 - 8:50am - 165_AR.dwg
H:\Bobcat Stadium\Building Plan - Book Copy\

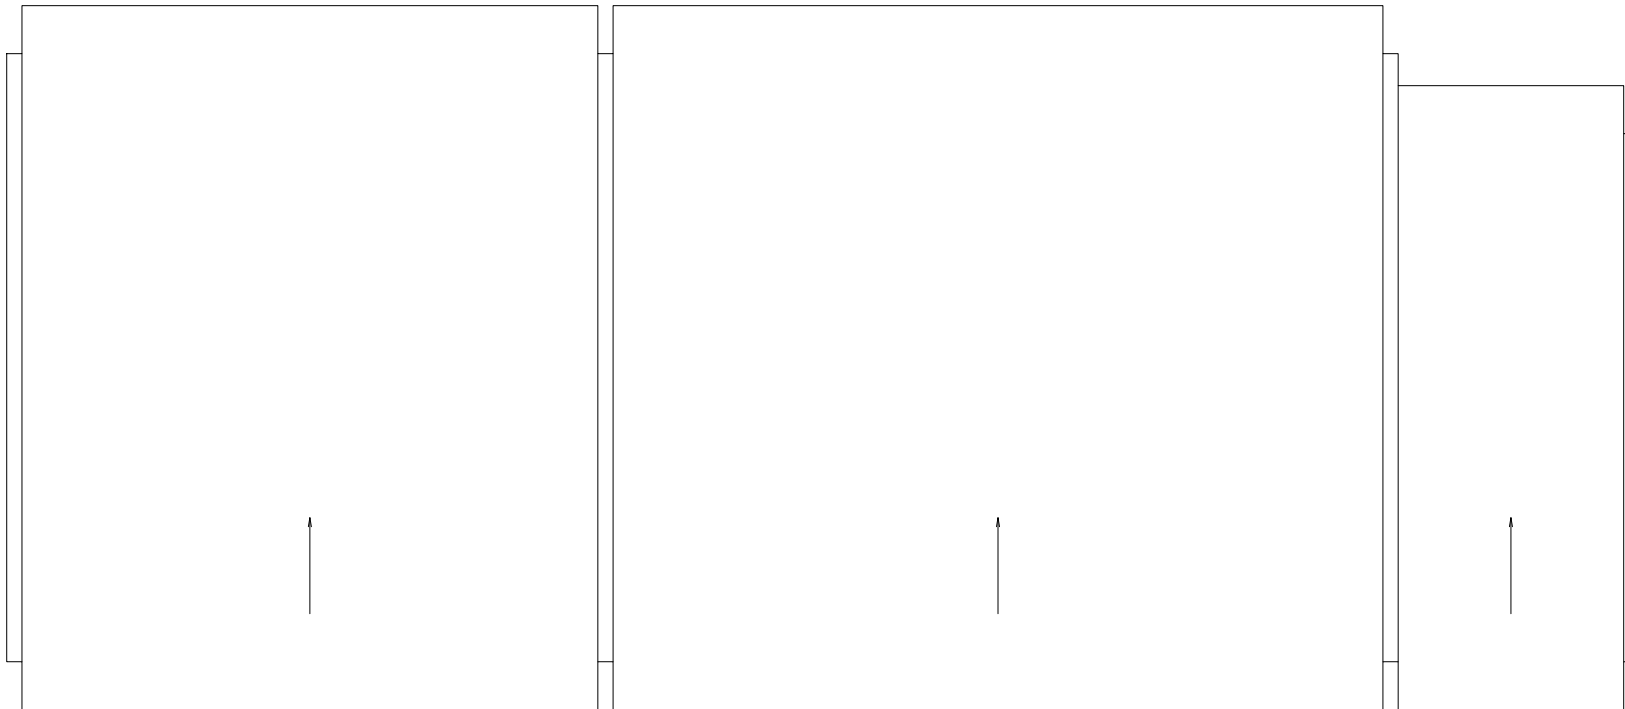

ROOF LEVEL

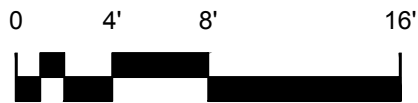


SCALE: 1/8" = 1'-0"

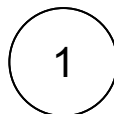

RESTROOM #2 (NE)

BOBCAT STADIUM

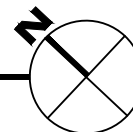

M MONTANA
STATE UNIVERSITY
CAMPUS PLANNING,
DESIGN & CONSTRUCTION
BOZEMAN, MONTANA
PHONE: 406.994.5413 FAX: 406.994.5665

INDEX #	66
BUILDING #	165