



Aug 01, 2014 - 10:03am - 211_A1.dwg
C:\Users\gary.granervappata\local\temp\AcPublish_90000





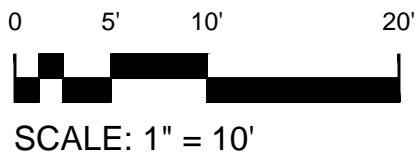

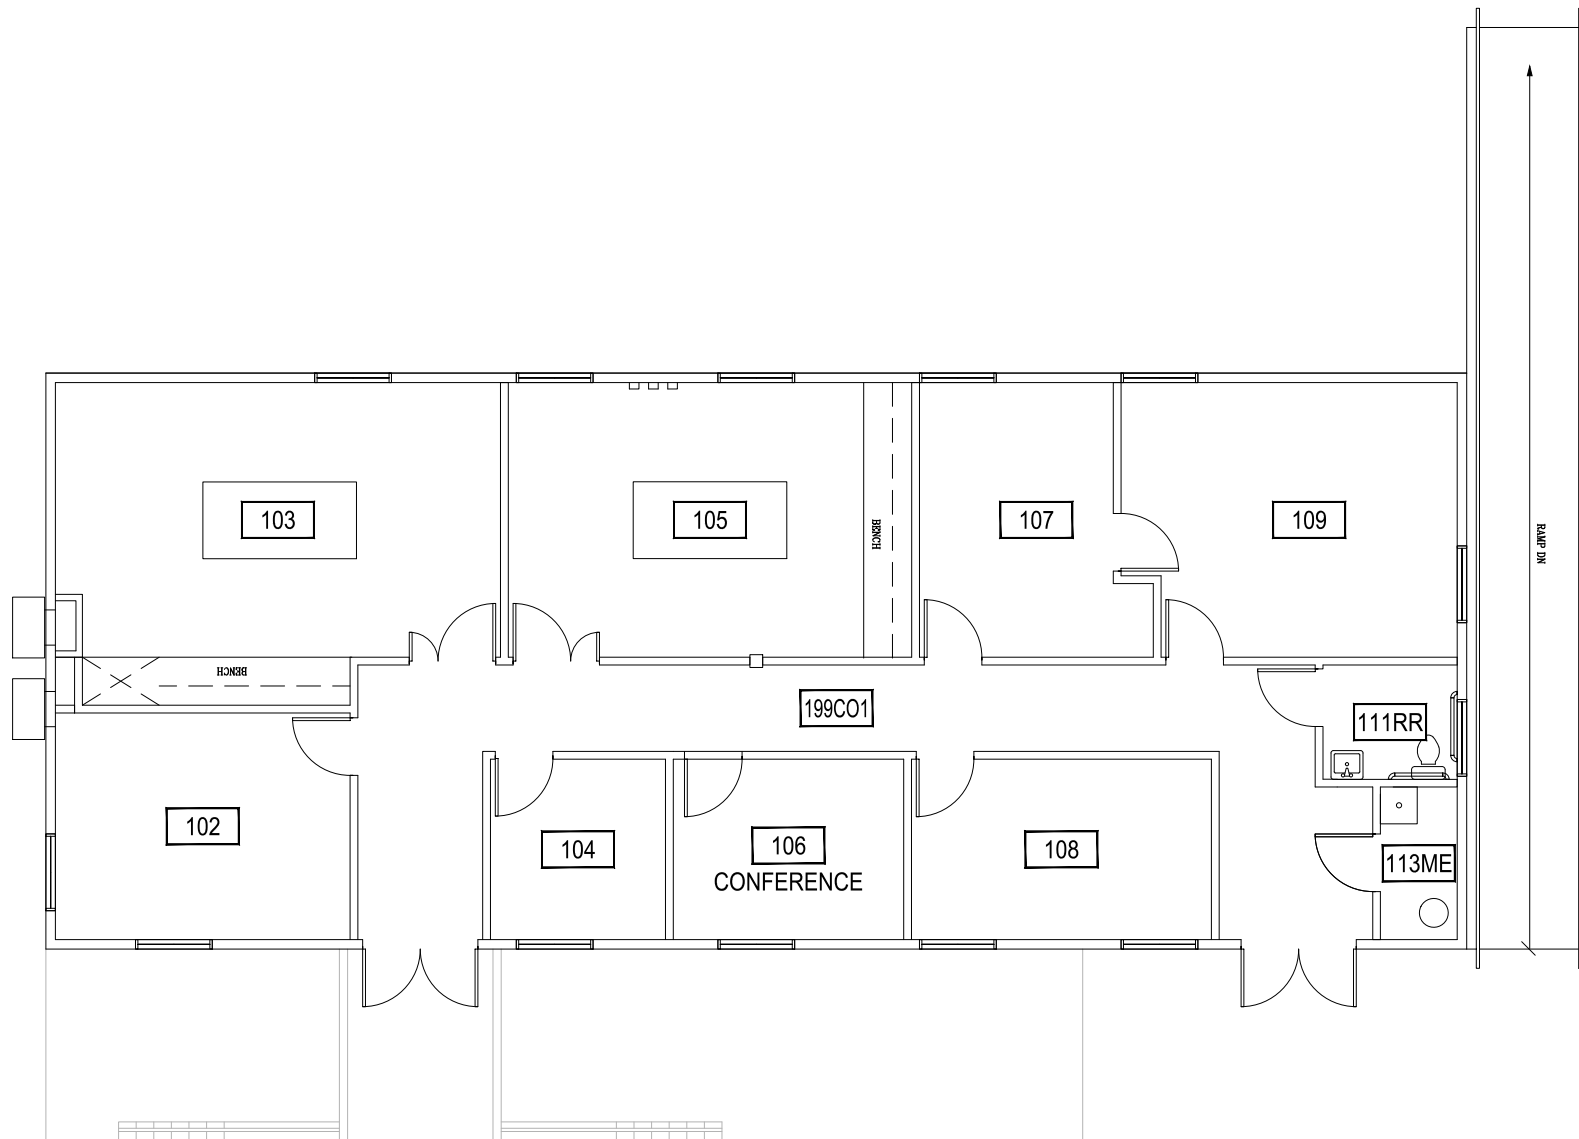




1 FIRST LEVEL
FACULTY COURT-11


M MONTANA STATE UNIVERSITY
FACILITIES PLANNING,
DESIGN & CONSTRUCTION
BOZEMAN, MONTANA
PHONE: 406.994.4131 FAX: 406.994.6572

| | |
|------------|------------|
| INDEX # | 71 |
| BUILDING # | 211 |

Aug 01, 2014 - 10:43am - 211_AR.dwg
H:\Faculty Court-11\Building Plan - Book Copy\

 LEGEND

-  ROOF DRAIN
-  VENT PIPE
-  MECHANICAL EQUIPMENT
-  MECHANICAL DUCT
-  CONCRETE PLATFORM
-  ±62.5000 ROOF ELEVATION
-  ELECTRICAL CONDUIT
-  GUARDRAIL
-  GUYWIRE BASE

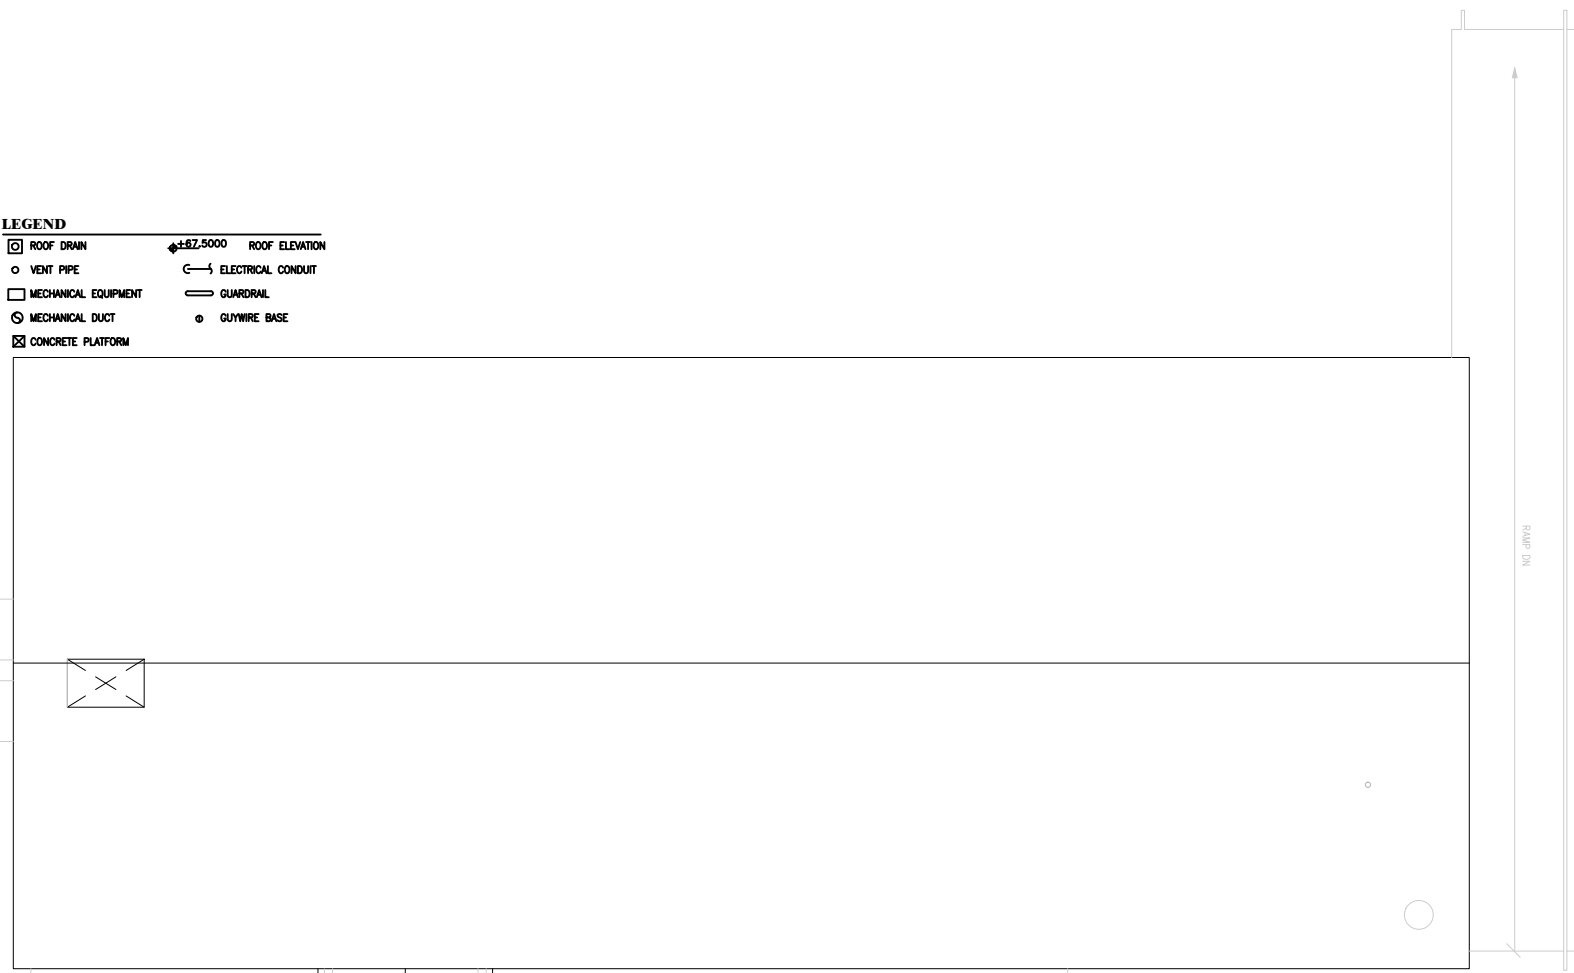

SCALE: 1" = 10'

1 ROOF LEVEL
FACULTY COURT-11

M MONTANA STATE UNIVERSITY
FACILITIES PLANNING,
DESIGN & CONSTRUCTION
BOZEMAN, MONTANA
PHONE: 406.994.4131 FAX: 406.994.6572

INDEX #
71
BUILDING #
211