
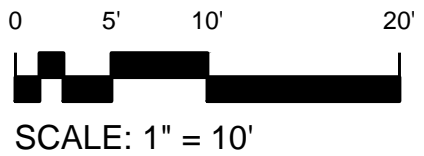



Oct05, 2012 - 1:56pm - 309_A1.dwg
H:\Plew Yard\Building Plan Book\

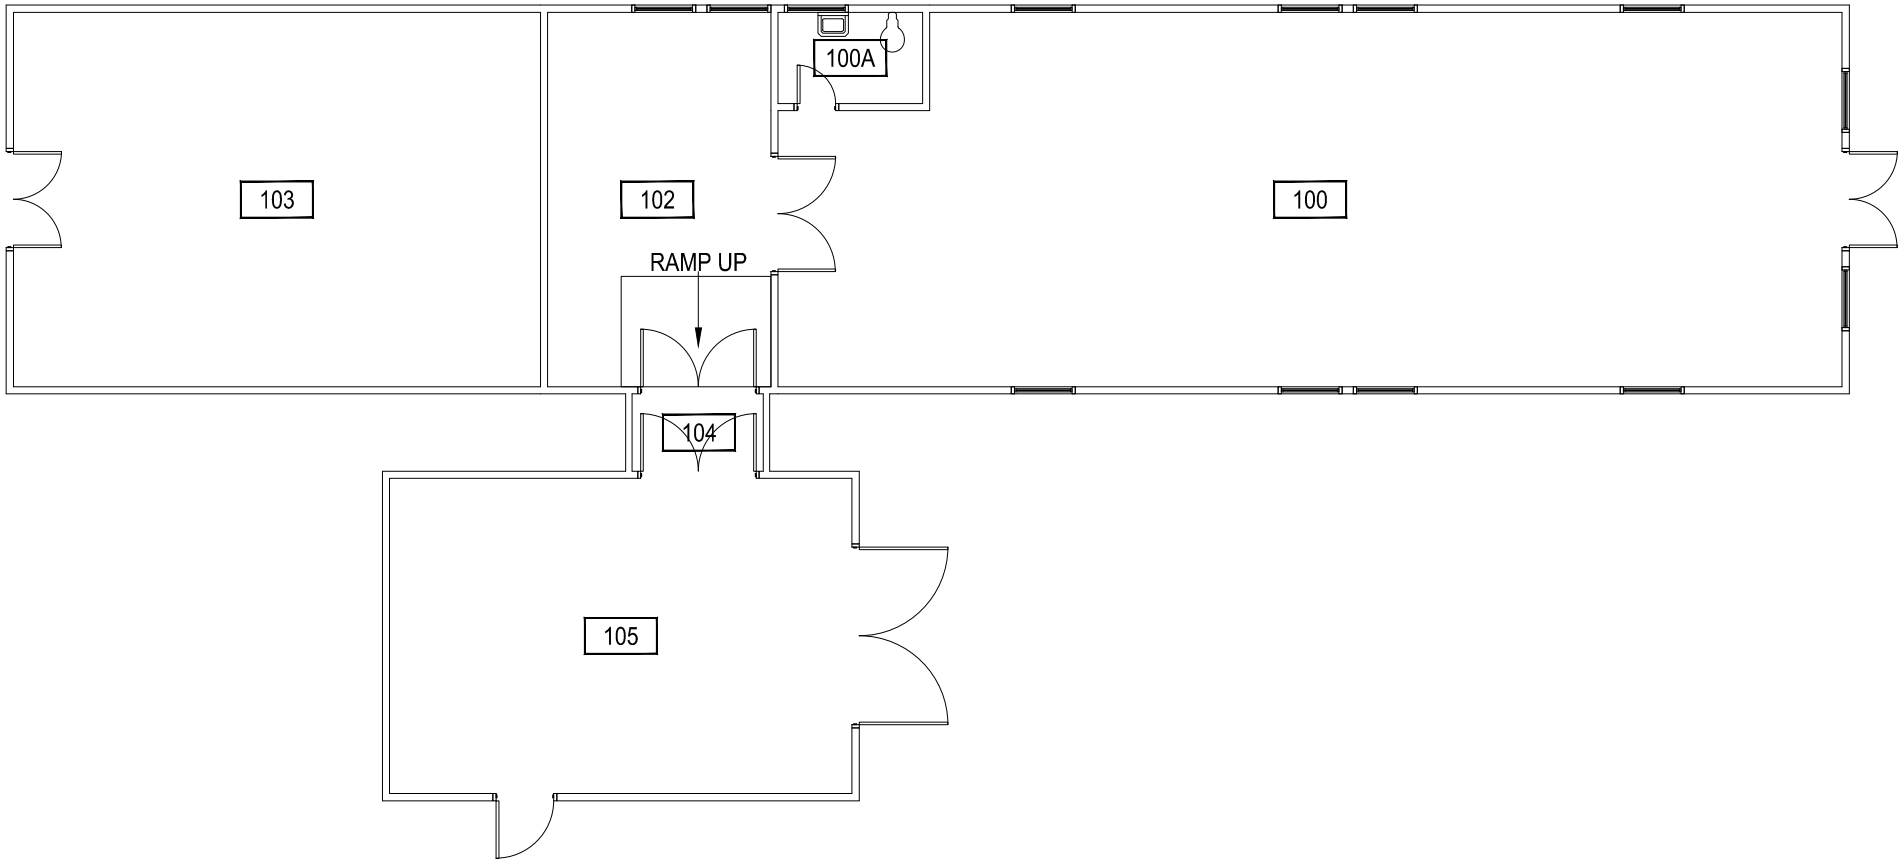

1 **FIRST LEVEL**
FS PAINT BOOTH / SHOP

MONTANA
STATE UNIVERSITY
FACILITIES PLANNING,
DESIGN & CONSTRUCTION
BOZEMAN, MONTANA
PHONE: 406.994.4131 FAX: 406.994.6572

INDEX #	100
BUILDING #	309

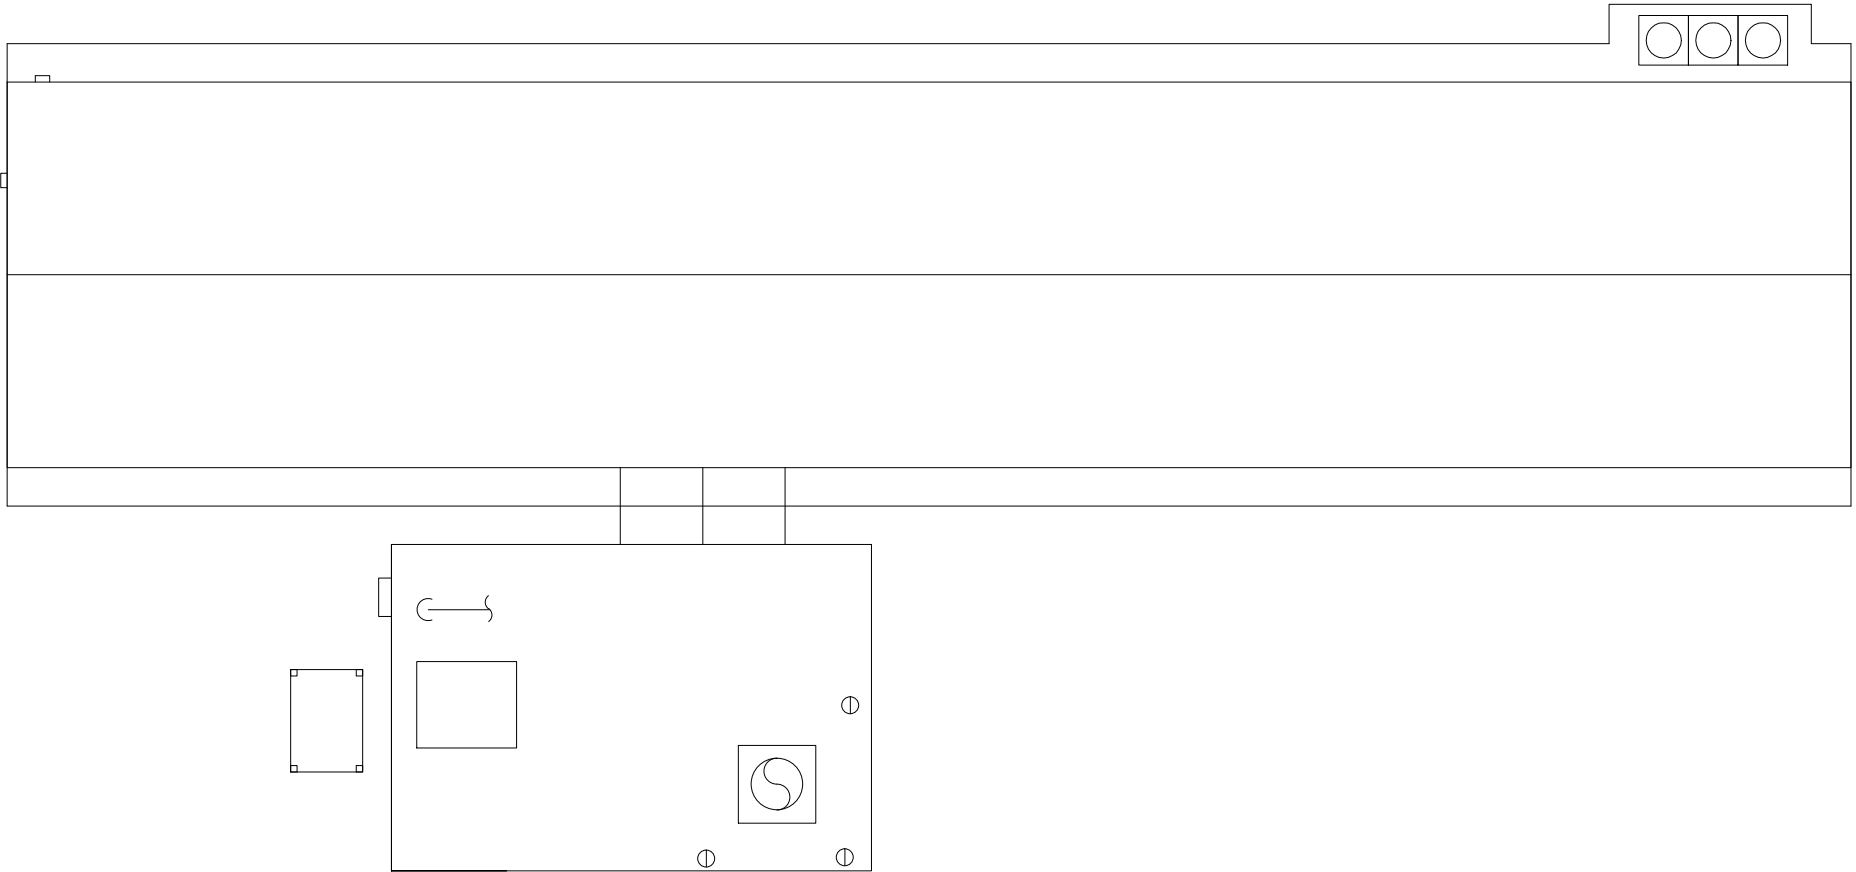

Oct05, 2012 - 1:56pm - 309_AR.dwg
 H:\Plew Yard\Building Plan Book\



SCALE: 1" = 10'



ROOF LEVEL
FS PAINT BOOTH / SHOP




MONTANA STATE UNIVERSITY
 FACILITIES PLANNING,
 DESIGN & CONSTRUCTION
 BOZEMAN, MONTANA
 PHONE: 406.994.4131 FAX: 406.994.6572

INDEX #	100
BUILDING #	309