

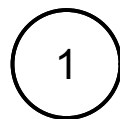


Dec 27, 2016 - 10:11am - 310\_A1.dwg  
H:\View Yard\Building Plan Book\

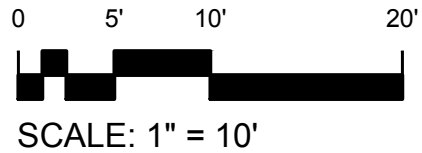

**FIRST LEVEL**  
FS WORK CONTROL MODULAR

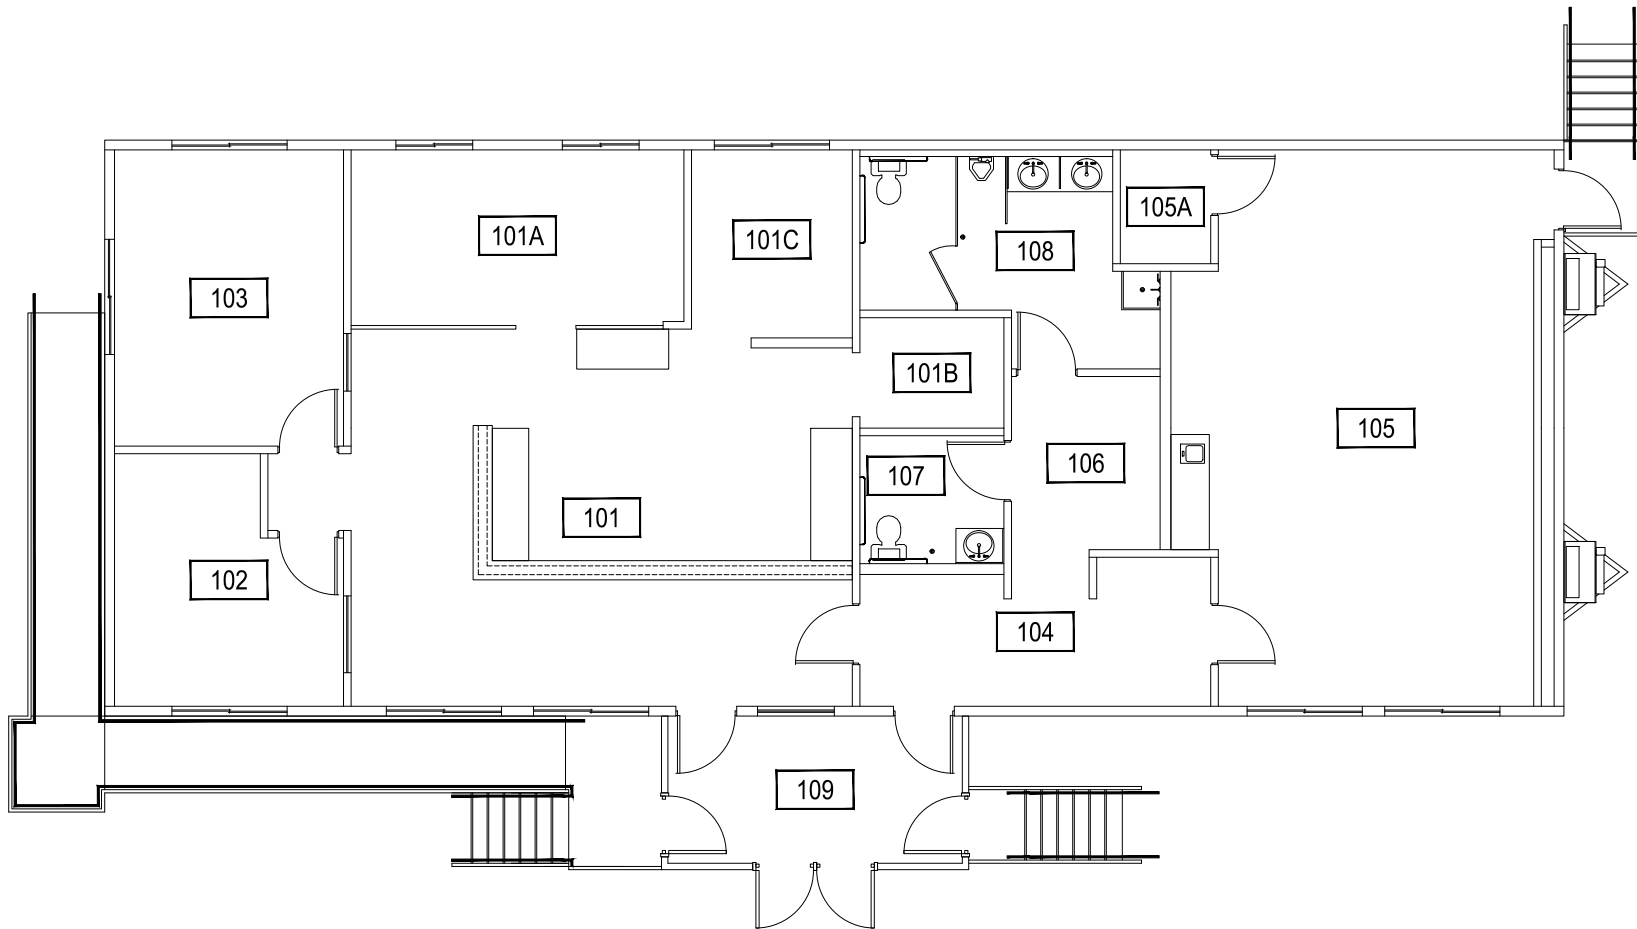

**M** MONTANA  
STATE UNIVERSITY  
CAMPUS PLANNING,  
DESIGN & CONSTRUCTION  
BOZEMAN, MONTANA  
PHONE: 406.994.5413 FAX: 406.994.5665

INDEX #	<b>100</b>
BUILDING #	<b>310</b>