
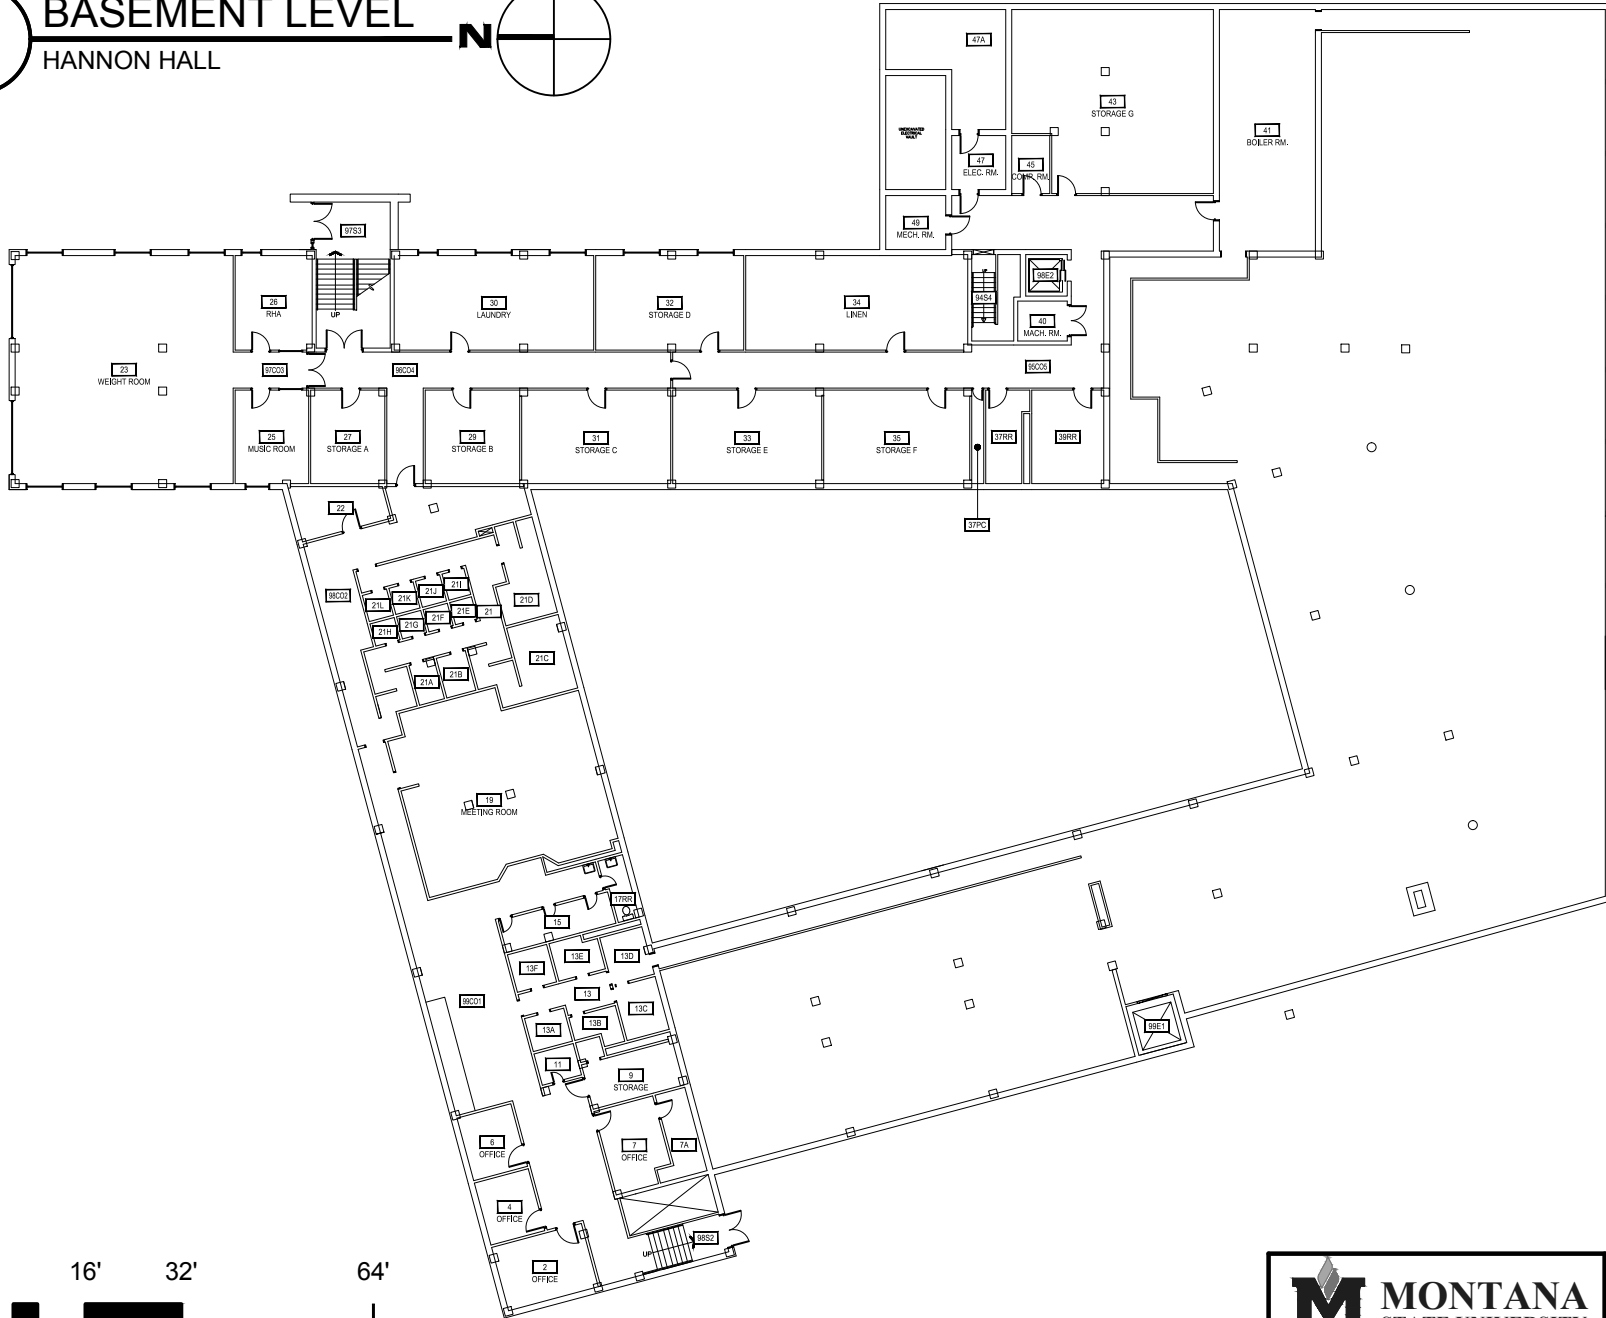


1

BASEMENT LEVEL HANNON HALL

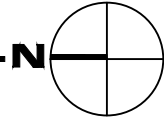


SCALE: 1/32" = 1'

Dec 15, 2016 - 3:46pm - 331_AB.dwg
H:Hannon Hall/Building Plan - Book Copy

M MONTANA STATE UNIVERSITY
 CAMPUS PLANNING,
 DESIGN & CONSTRUCTION
 BOZEMAN, MONTANA
 PHONE: 406.994.5413 FAX: 406.994.5665

INDEX #	25
BUILDING #	331

1 FIRST LEVEL
HANNON HALL

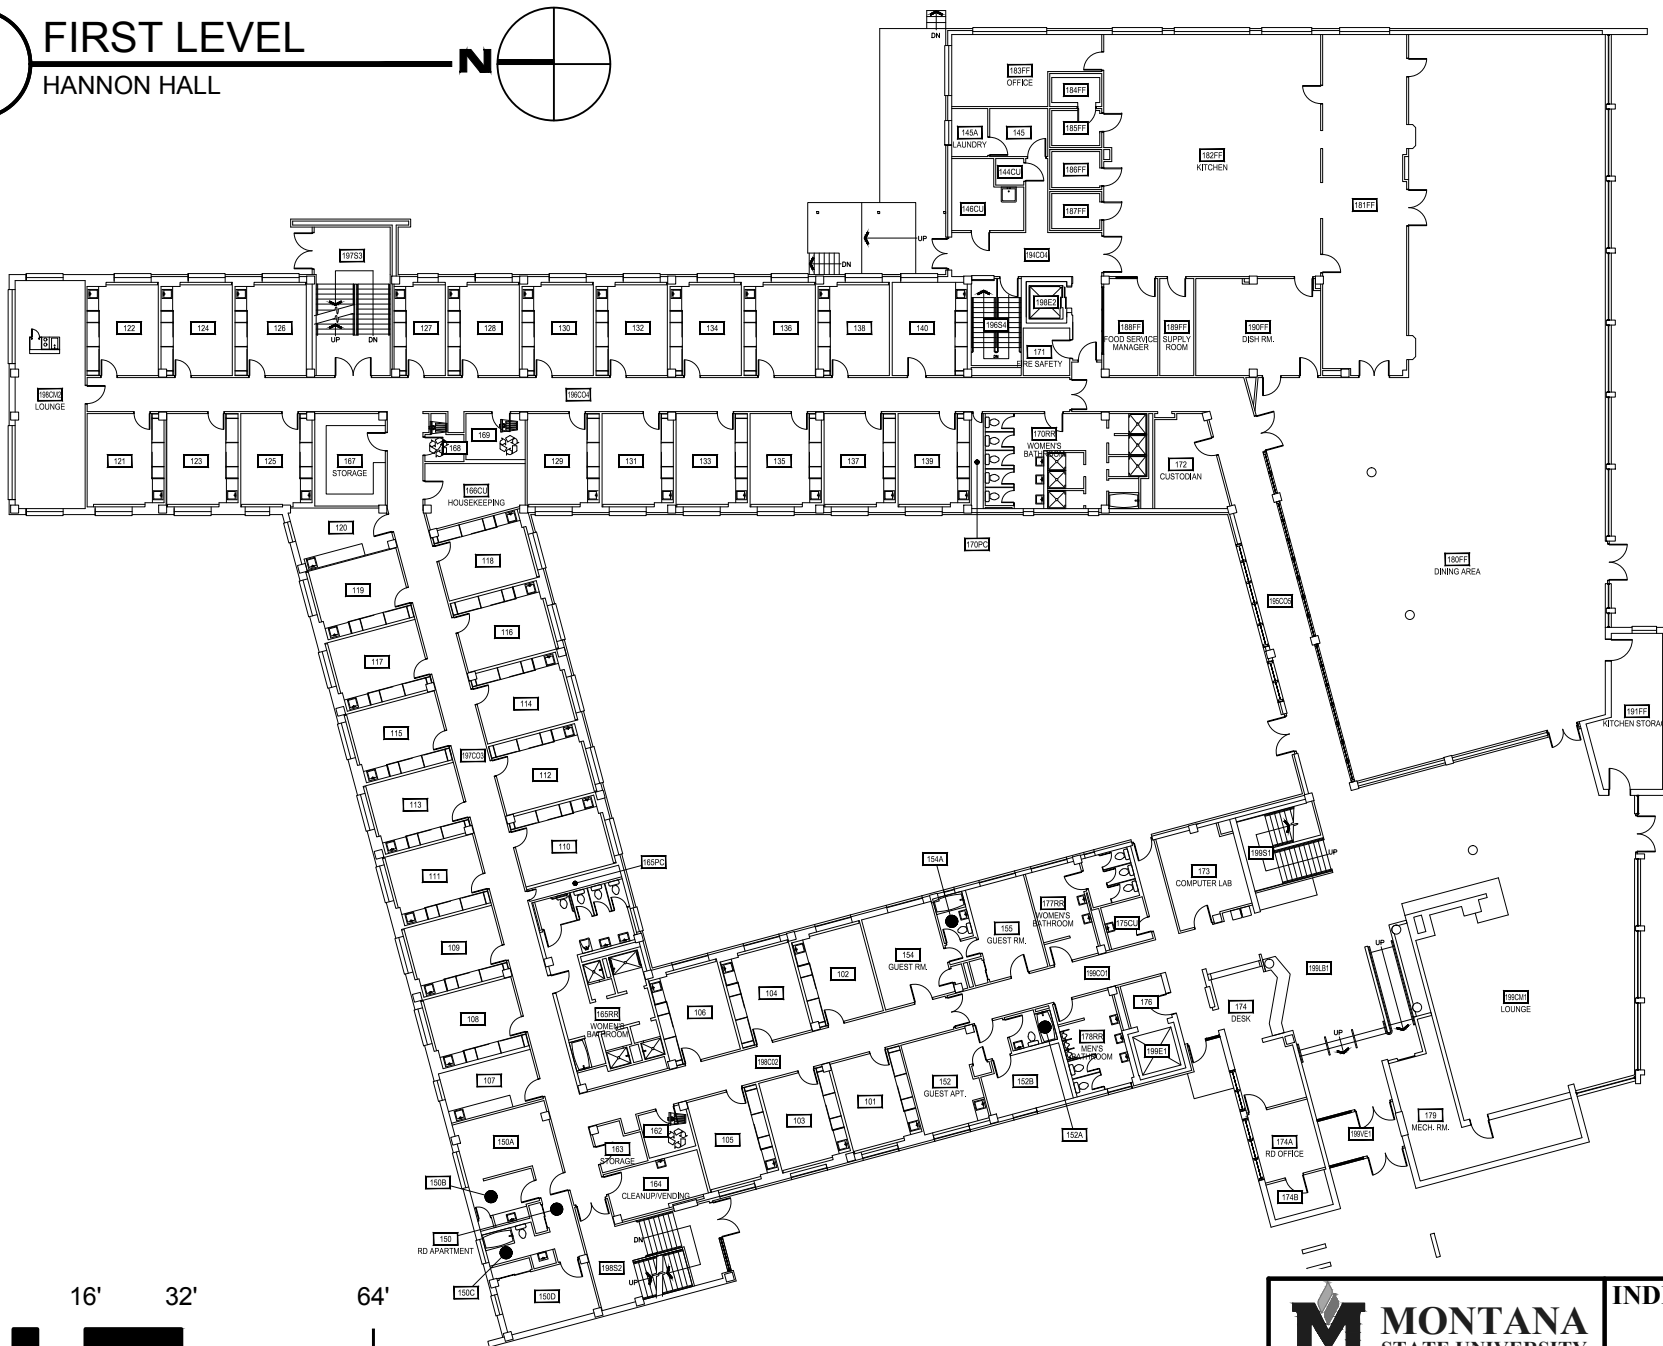SCALE: 1/32" = 1'

Dec 15, 2016 - 3:46pm - 331_A1.dwg
H. Hannon Hall/Building Plan - Book Copy


M MONTANA STATE UNIVERSITY
 CAMPUS PLANNING,
 DESIGN & CONSTRUCTION
 BOZEMAN, MONTANA
 PHONE: 406.994.5413 FAX: 406.994.5665

INDEX #	25
BUILDING #	331

1

SECOND LEVEL

HANNON HALL

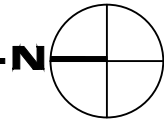

SCALE: 1/32" = 1'


Dec 15, 2016 - 3:46pm - 331_A2.dwg
H. Hannon Hall/Building Plan - Book Copy

M MONTANA STATE UNIVERSITY
 CAMPUS PLANNING,
 DESIGN & CONSTRUCTION
 BOZEMAN, MONTANA
 PHONE: 406.994.5413 FAX: 406.994.5665

INDEX #
25
 BUILDING #
331

1

THIRD LEVEL HANNON HALL

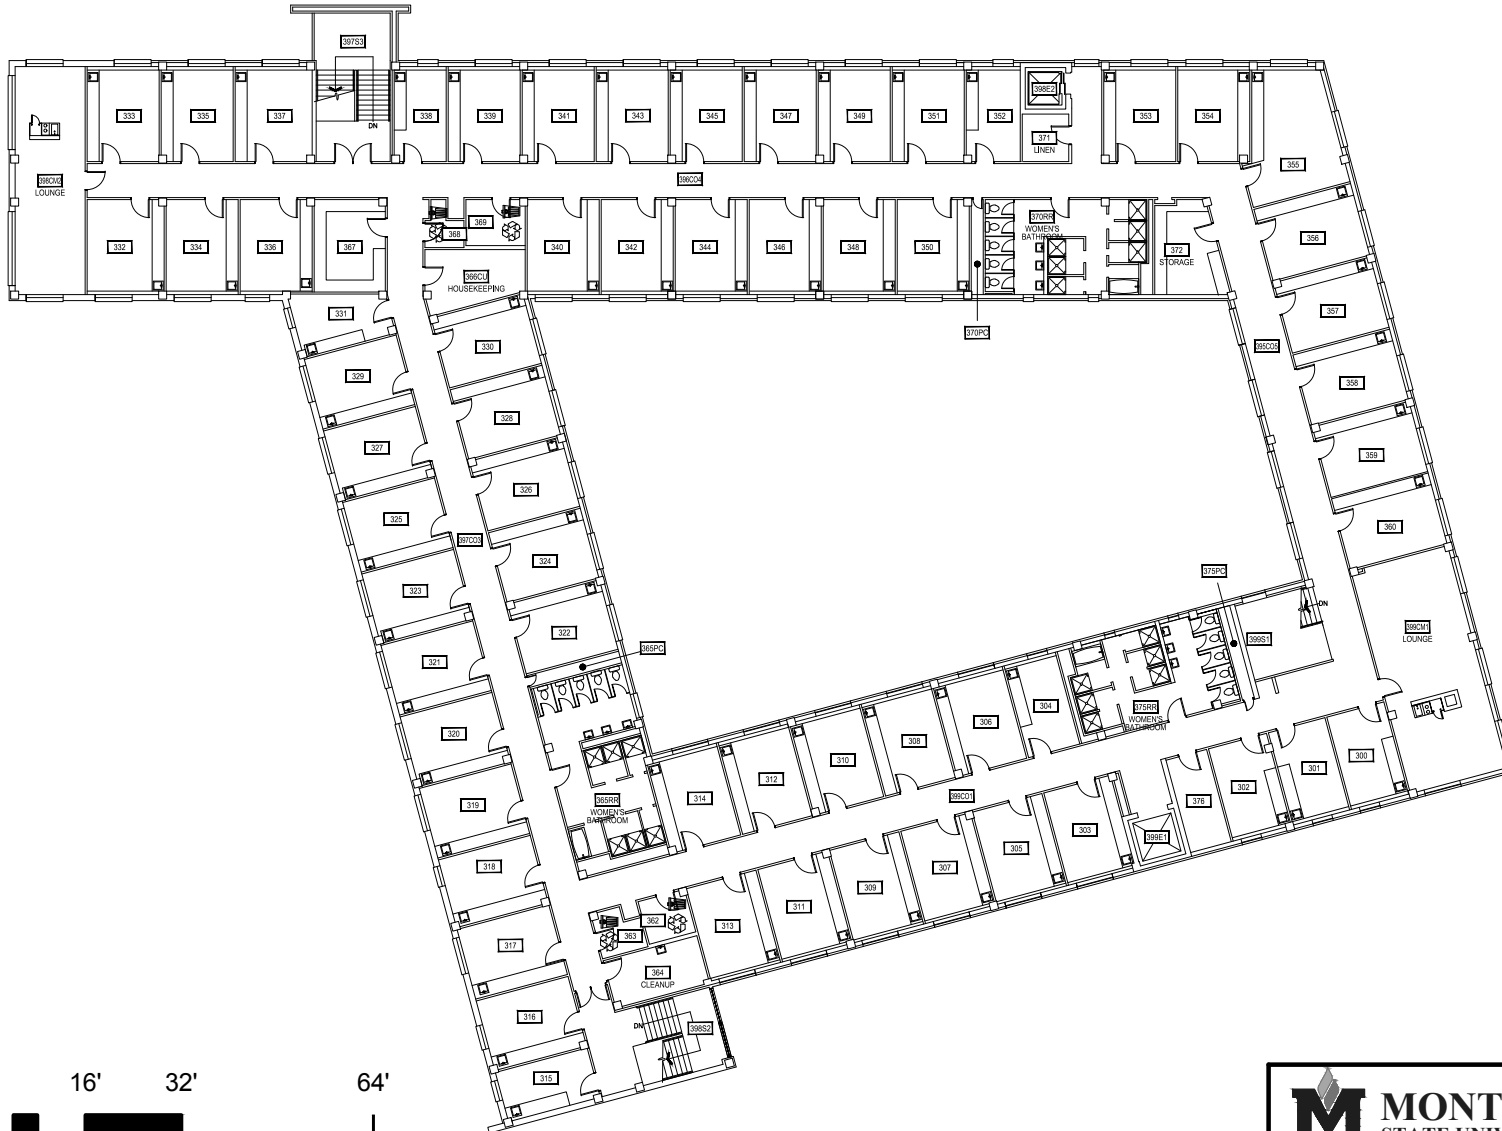

SCALE: 1/32" = 1'



Dec 15, 2016 - 3:46pm - 331_A3.dwg
H. Hannon Hall/Building Plan - Book Copy

M MONTANA STATE UNIVERSITY
 CAMPUS PLANNING,
 DESIGN & CONSTRUCTION
 BOZEMAN, MONTANA
 PHONE: 406.994.5413 FAX: 406.994.5665

INDEX #	25
BUILDING #	331

1

ROOF LEVEL
HANNON HALL

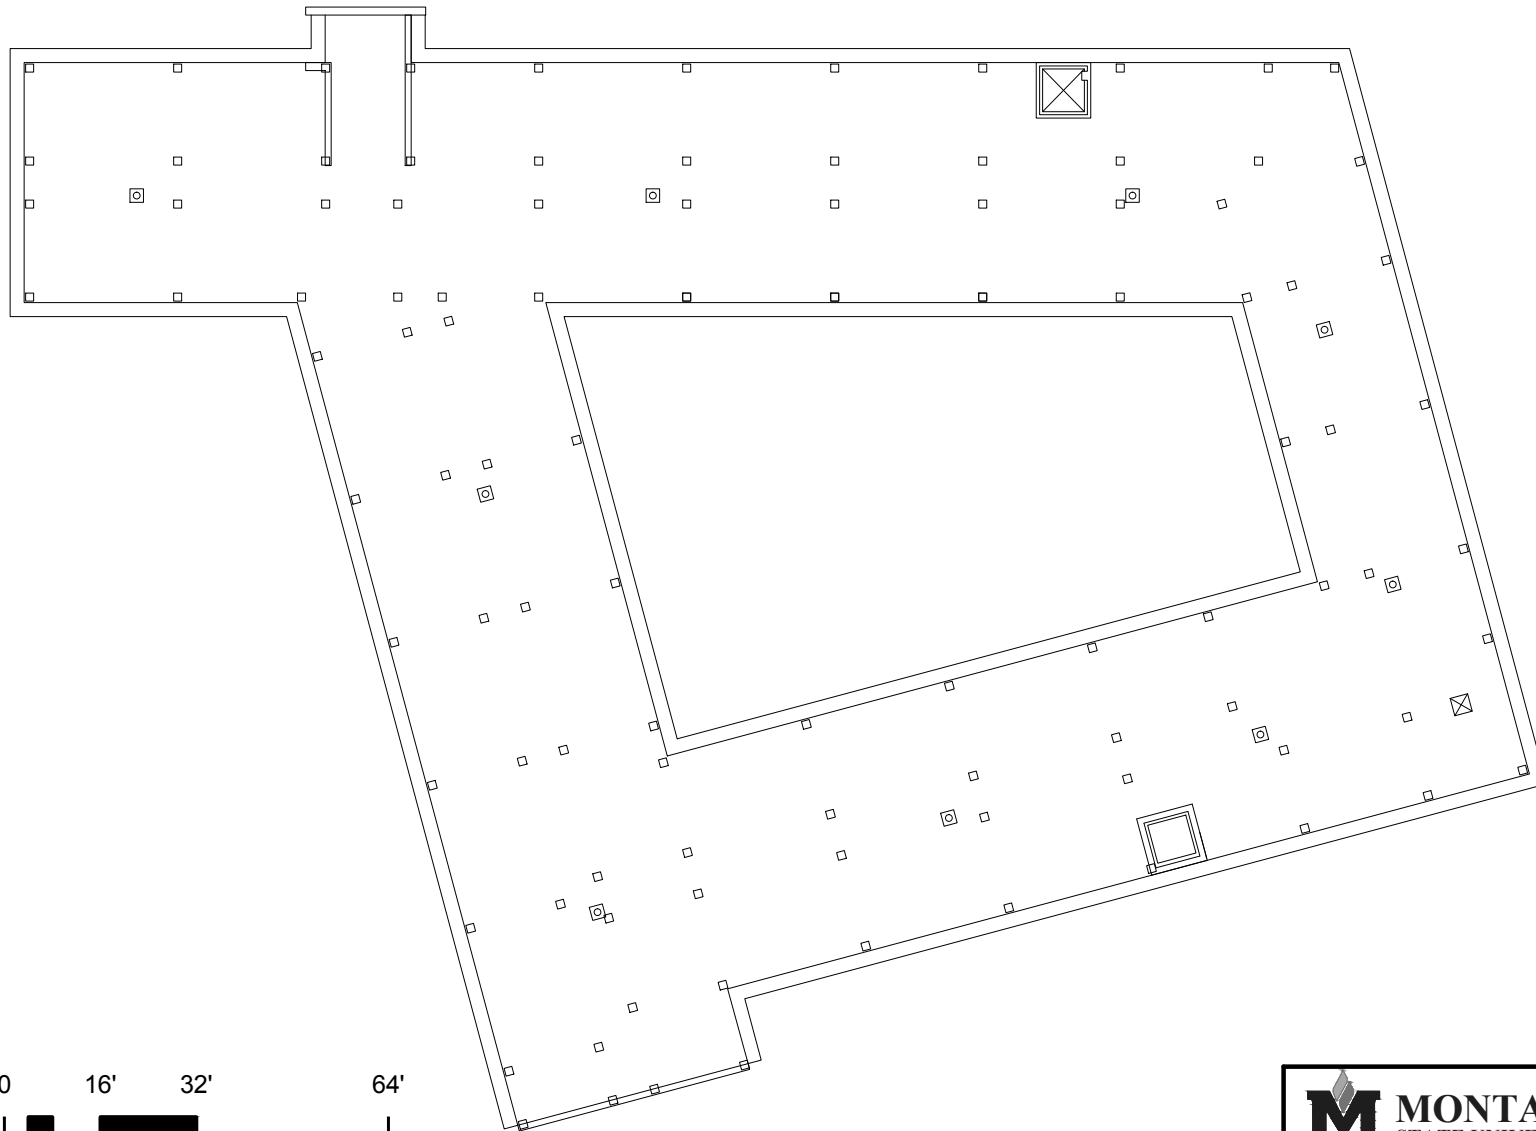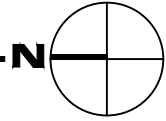

SCALE: 1/32" = 1'

Dec 15, 2016 - 3:46pm - 331_AR.dwg
H:\Hannon Hall\Building Plan - Book Copy\

M MONTANA STATE UNIVERSITY
 CAMPUS PLANNING,
 DESIGN & CONSTRUCTION
 BOZEMAN, MONTANA
 PHONE: 406.994.5413 FAX: 406.994.5665

INDEX #	25
BUILDING #	331