

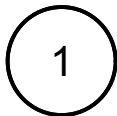
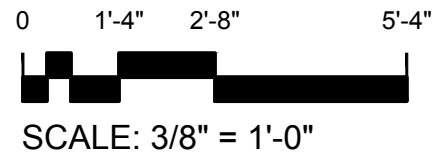


Mar 08, 2016 - 8:50am - 427_A1.dwg
H:\P\New Yard\Building Plan Book\

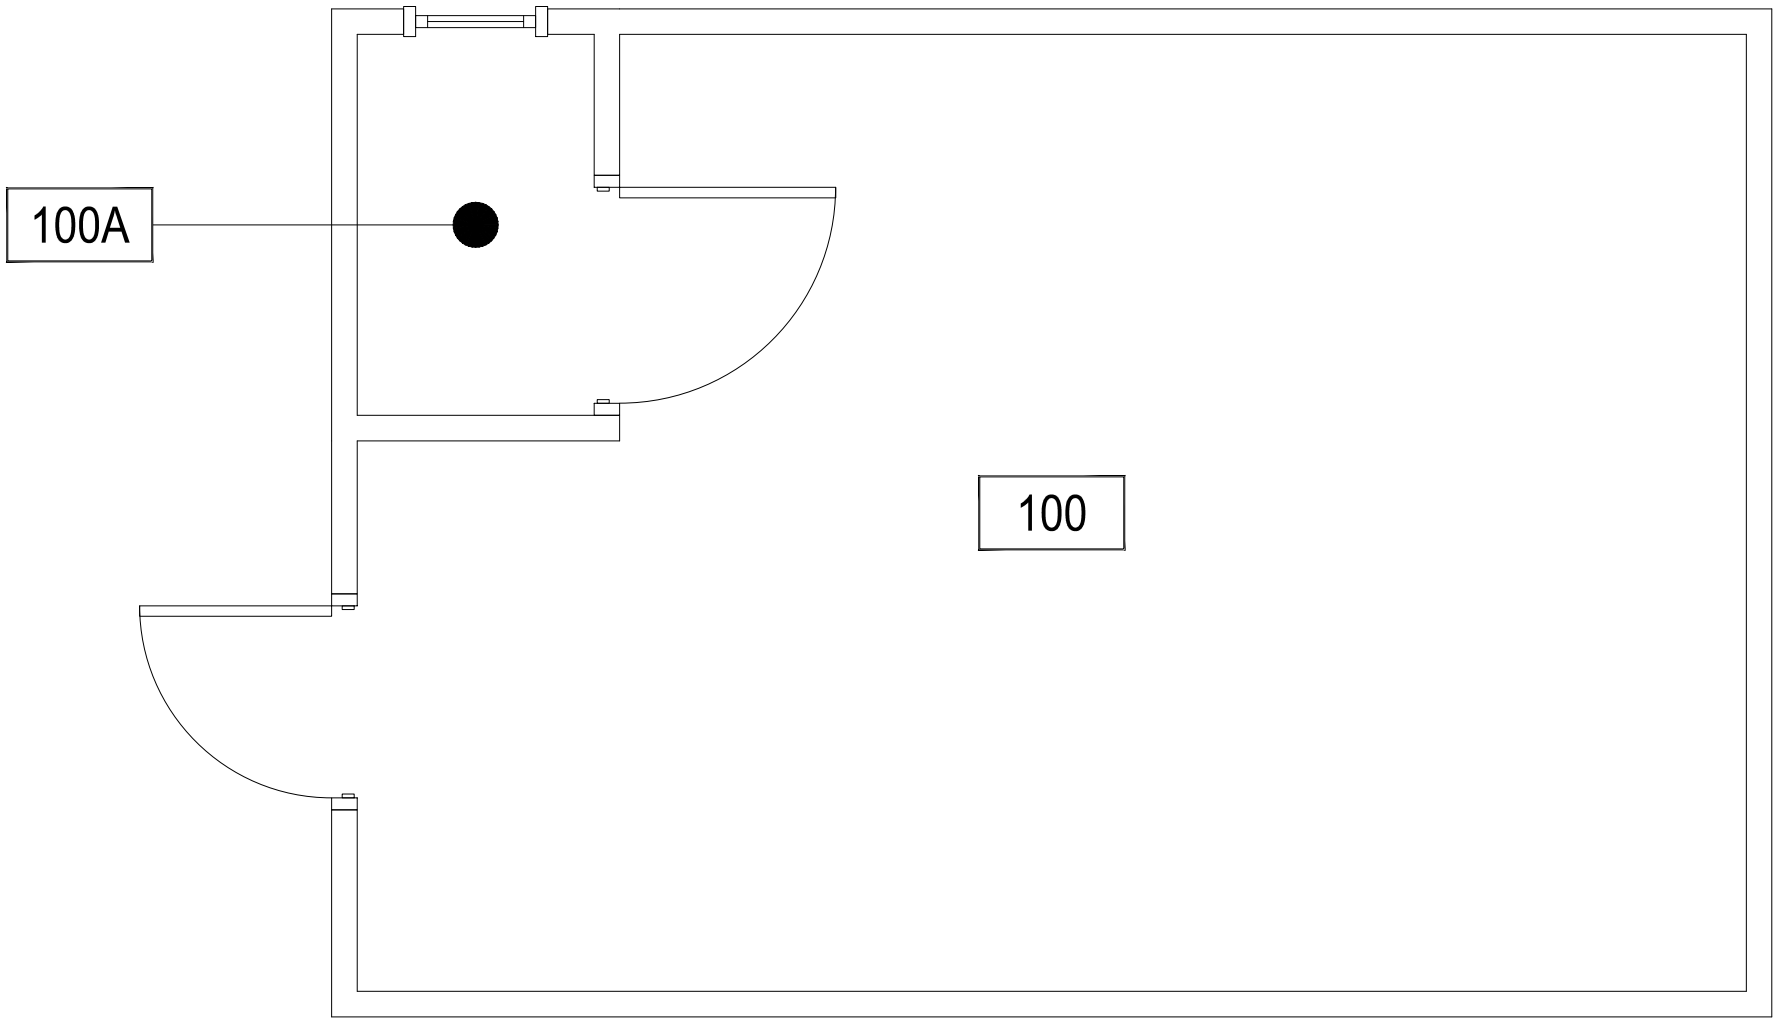



FIRST LEVEL
FACILITIES IRRIGATION STORAGE

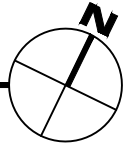

M MONTANA
STATE UNIVERSITY
CAMPUS PLANNING,
DESIGN & CONSTRUCTION
BOZEMAN, MONTANA
PHONE: 406.994.5413 FAX: 406.994.5665

INDEX #	100
BUILDING #	427

Mar 08, 2016 - 8:50am - 427.AR.dwg
H:\Plew Yard\Building Plan Book\

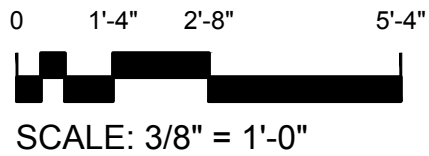 

M MONTANA
STATE UNIVERSITY
CAMPUS PLANNING,
DESIGN & CONSTRUCTION
BOZEMAN, MONTANA
PHONE: 406.994.5413 FAX: 406.994.5665

INDEX #	100
BUILDING #	427