



Dec 27, 2016 - 11:06am - 429-A1.dwg  
HE:\Agfield Little Working Facility\Bldg Plan Book\

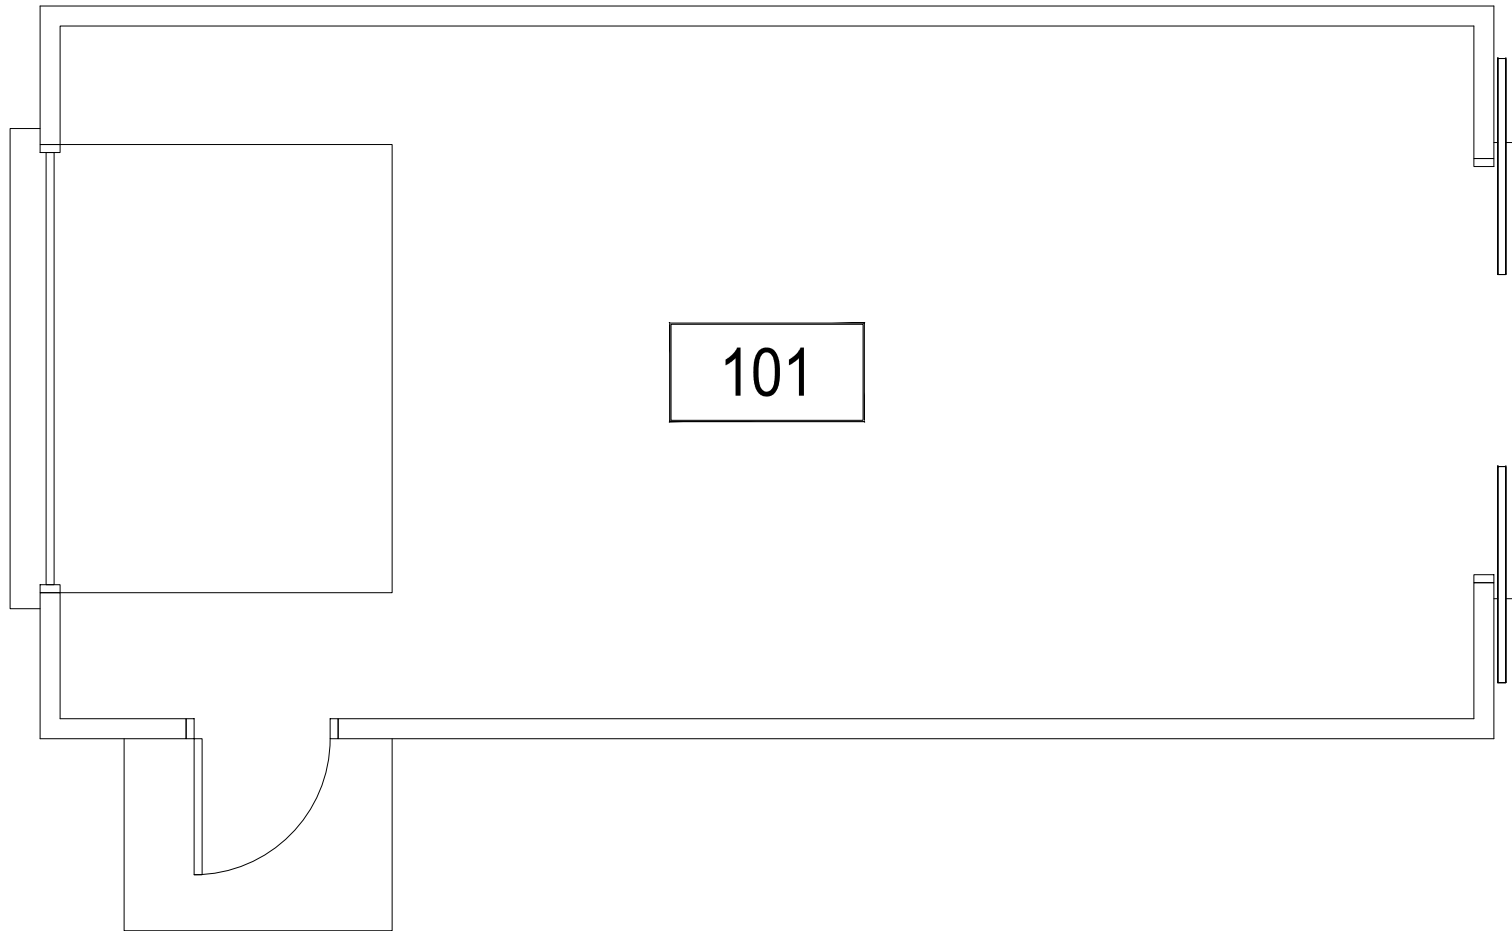


SCALE: 1/4" = 1'

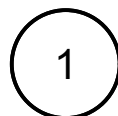

FIRST LEVEL


AGFIELD LITTLE WORKING FACILITY

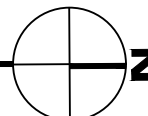


**M** MONTANA  
STATE UNIVERSITY  
CAMPUS PLANNING,  
DESIGN & CONSTRUCTION  
BOZEMAN, MONTANA  
PHONE: 406.994.5413 FAX: 406.994.5665

INDEX #	<b>112</b>
BUILDING #	<b>429</b>

Dec 27, 2016 - 11:06am - 429-AR.dwg  
H:\Agfield Little Working Facility\Bldg Plan Book\

 


SCALE: 1/4" = 1'

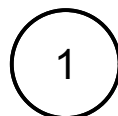

ROOF LEVEL

AGFIELD LITTLE WORKING FACILITY

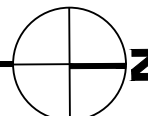

**M** MONTANA  
STATE UNIVERSITY  
CAMPUS PLANNING,  
DESIGN & CONSTRUCTION  
BOZEMAN, MONTANA  
PHONE: 406.994.5413 FAX: 406.994.5665

INDEX #	<b>112</b>
BUILDING #	<b>429</b>