



Dec 27, 2016 - 11:29am - 470-A1.dwg
C:\Users\gary.gramer\appdata\local\temp\AcPublish_3260\

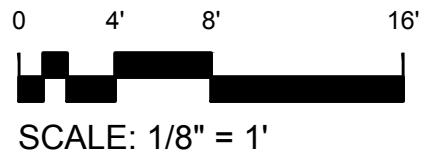




1 FIRST LEVEL
SWINE STORAGE SHED

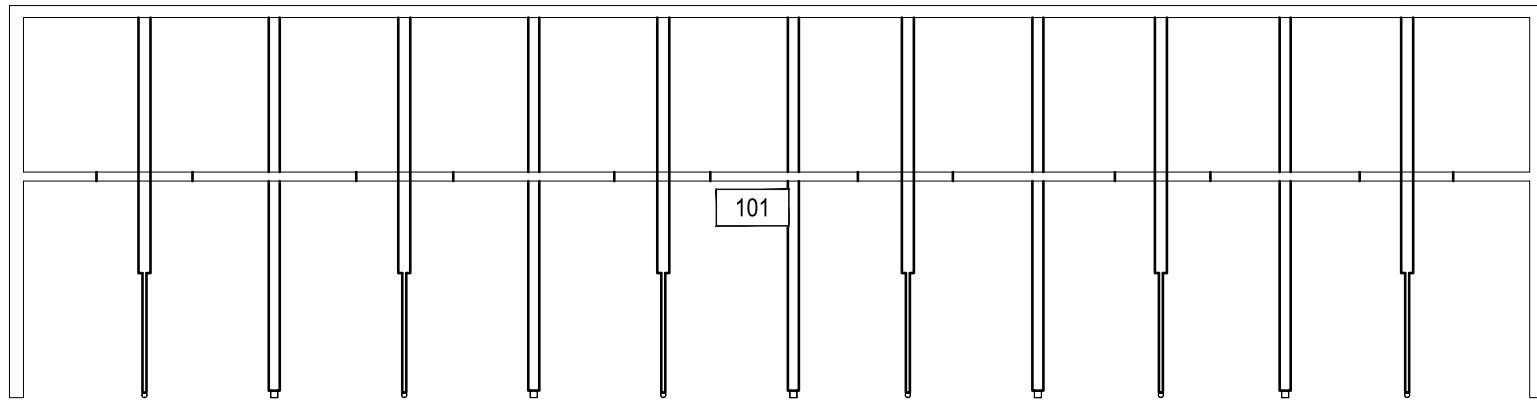


M MONTANA
STATE UNIVERSITY
CAMPUS PLANNING,
DESIGN & CONSTRUCTION
BOZEMAN, MONTANA
PHONE: 406.994.5413 FAX: 406.994.5665

INDEX #
125
BUILDING #
470

Dec 27, 2016 - 11:29am - 470-AR.dwg
H:\Swine Storage Shed\Bldg Plan Book\

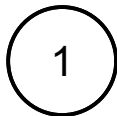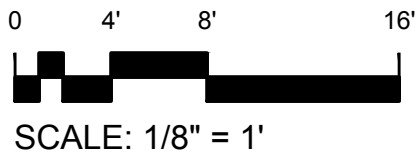 

ROOF LEVEL
SWINE STORAGE SHED

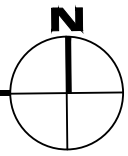

M MONTANA
STATE UNIVERSITY
CAMPUS PLANNING,
DESIGN & CONSTRUCTION
BOZEMAN, MONTANA
PHONE: 406.994.5413 FAX: 406.994.5665

INDEX #	125
BUILDING #	470