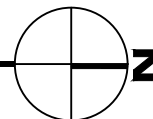

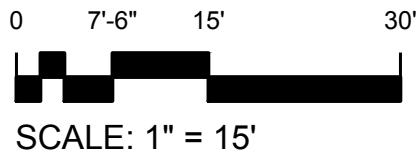
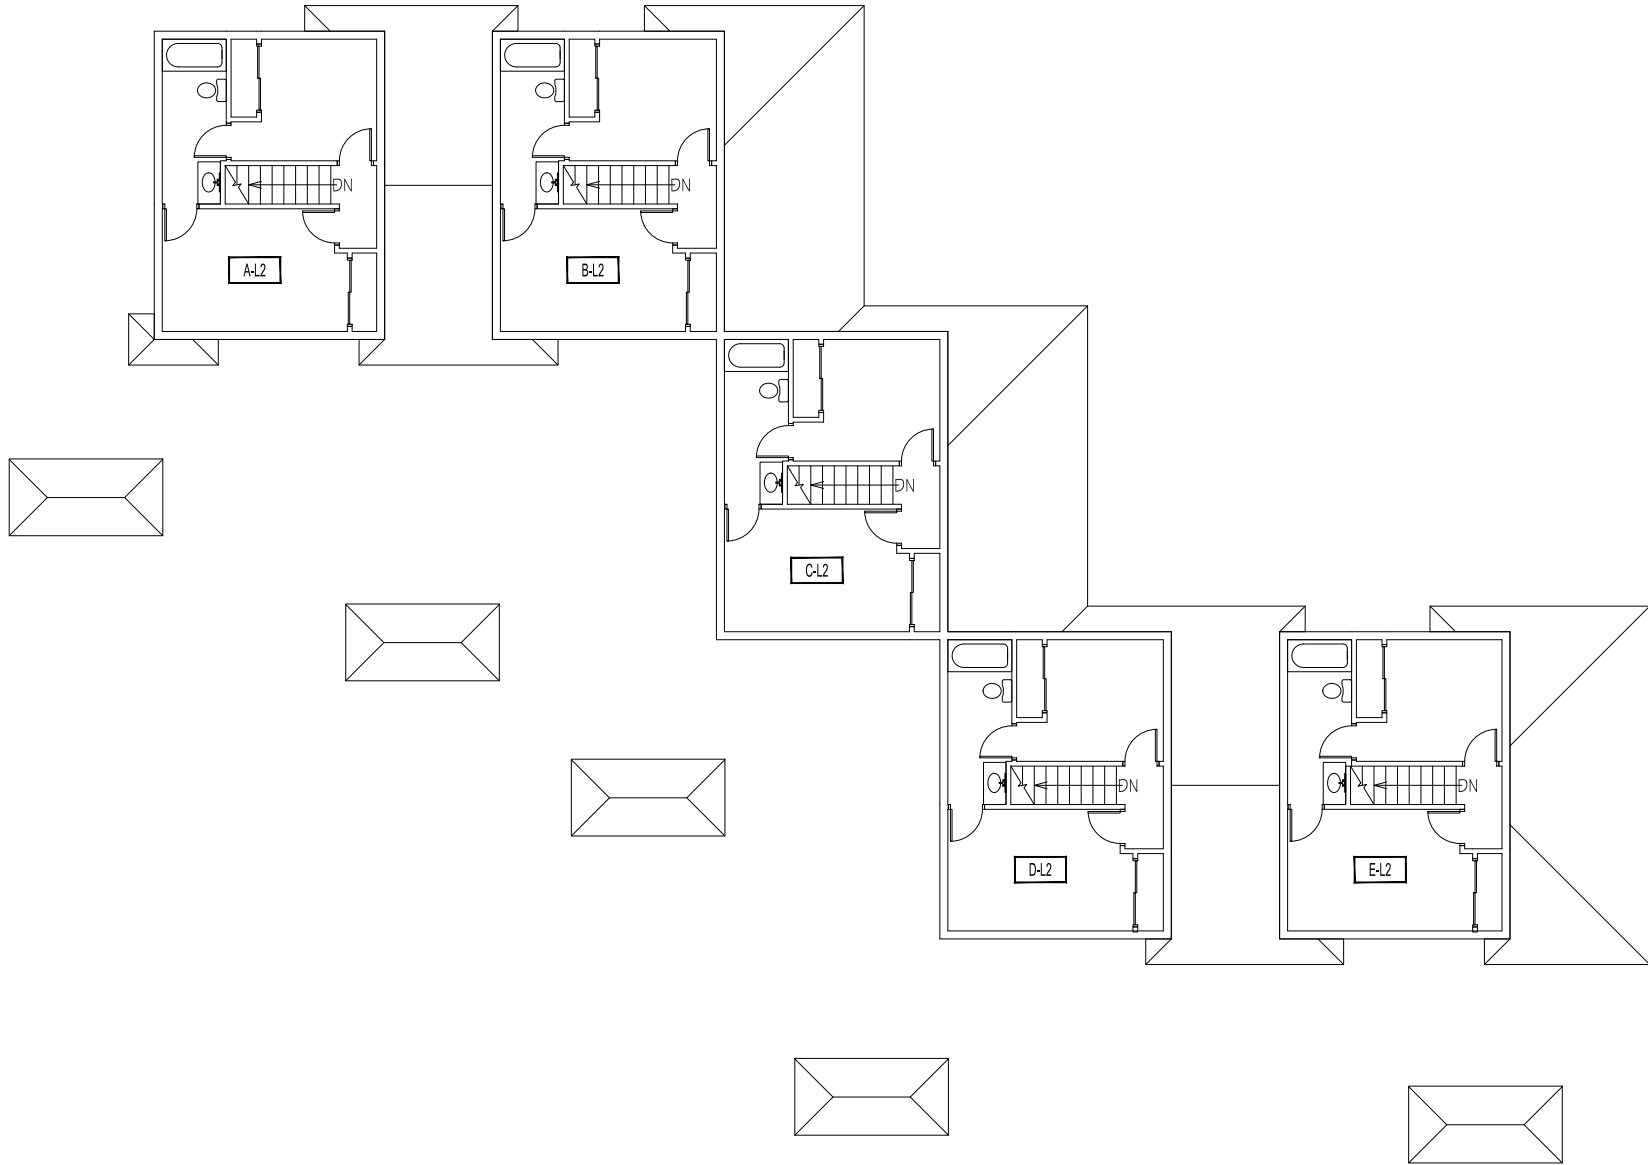


1


FIRST LEVEL
MCINTOSH COURT TOWNHOUSES

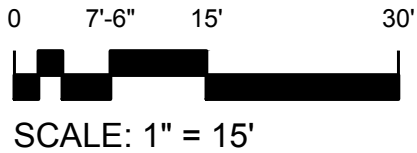
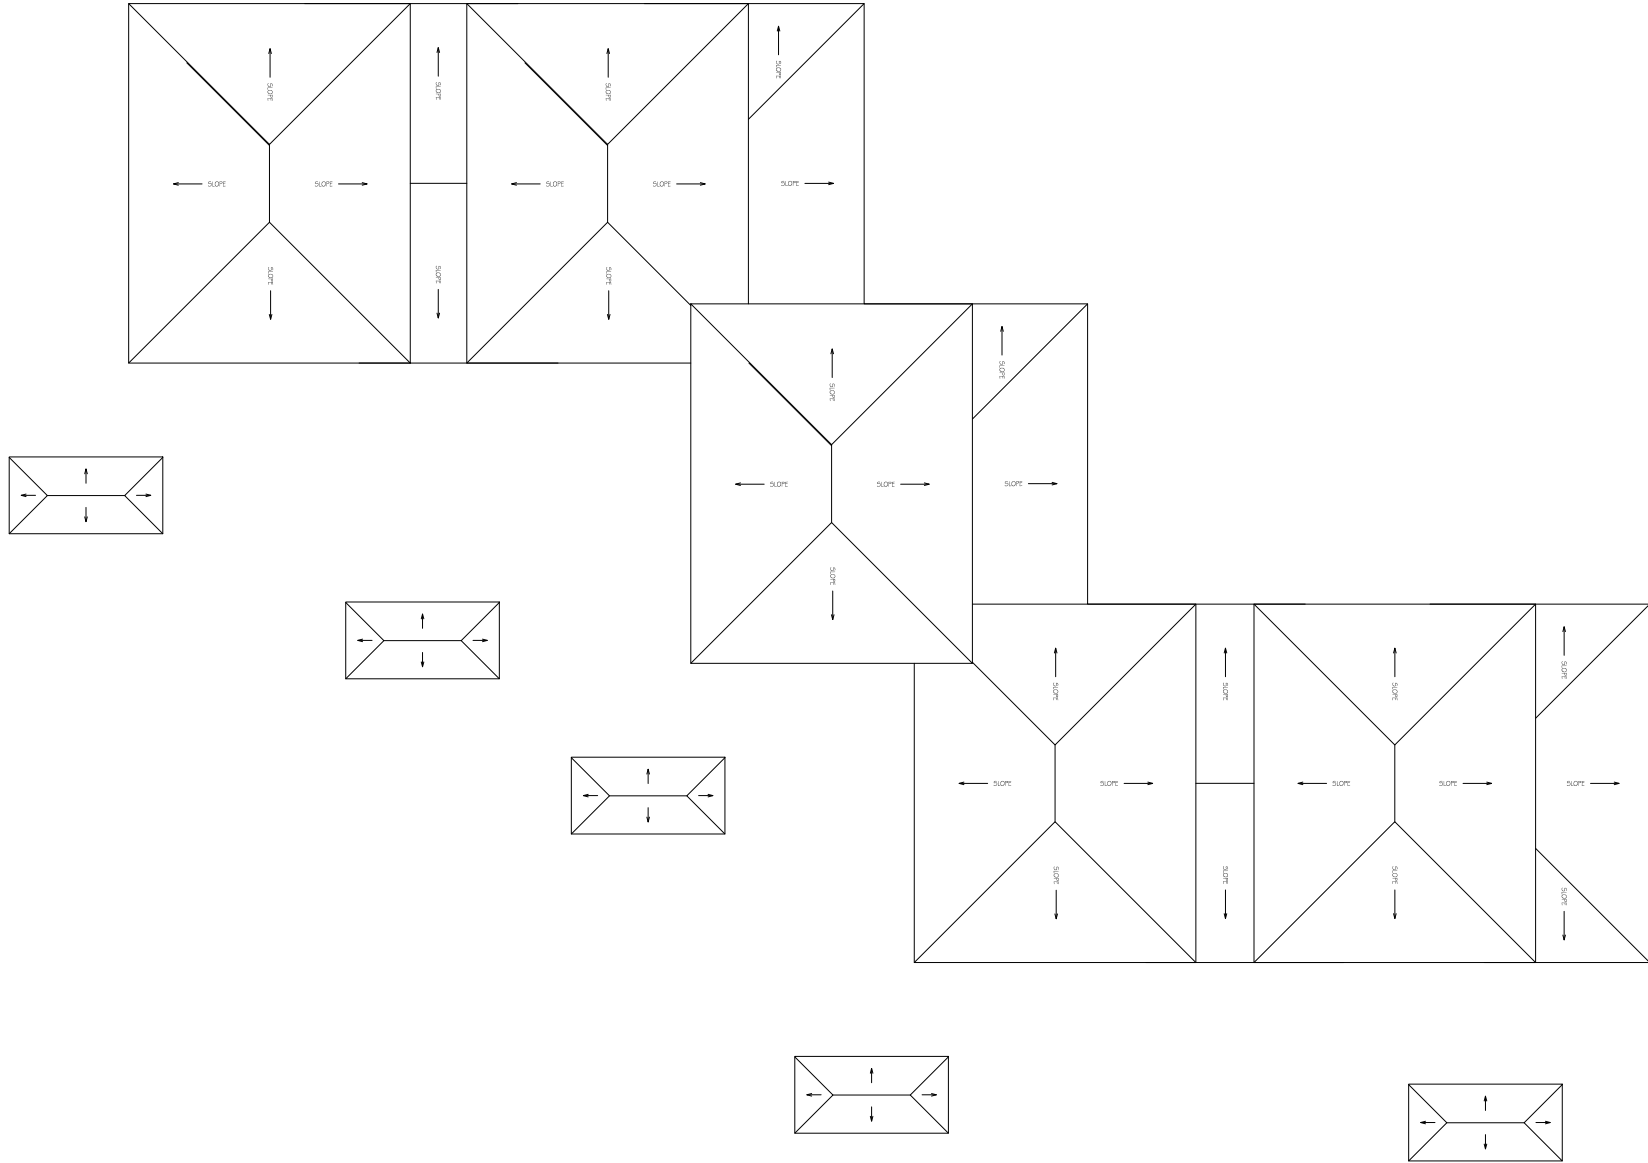


 MONTANA STATE UNIVERSITY CAMPUS PLANNING, DESIGN & CONSTRUCTION BOZEMAN, MONTANA PHONE: 406.994.5413 FAX: 406.994.5665	INDEX # 39
	BUILDING # 550103



1 SECOND LEVEL
MCINTOSH COURT TOWNHOUSES

 MONTANA STATE UNIVERSITY CAMPUS PLANNING, DESIGN & CONSTRUCTION BOZEMAN, MONTANA PHONE: 406.994.5413 FAX: 406.994.5665	INDEX # 39
	BUILDING # 550103



1 ROOF LEVEL
MCINTOSH COURT TOWNHOUSES

M MONTANA
STATE UNIVERSITY
CAMPUS PLANNING,
DESIGN & CONSTRUCTION
BOZEMAN, MONTANA
PHONE: 406.994.5413 FAX: 406.994.5665

INDEX #
39
BUILDING #
550103