



Nov 14, 2013 - 9:55am - 5641419\_A1.dwg  
H:\Family Housing\Fox Court\Building Plan - Book Copy\

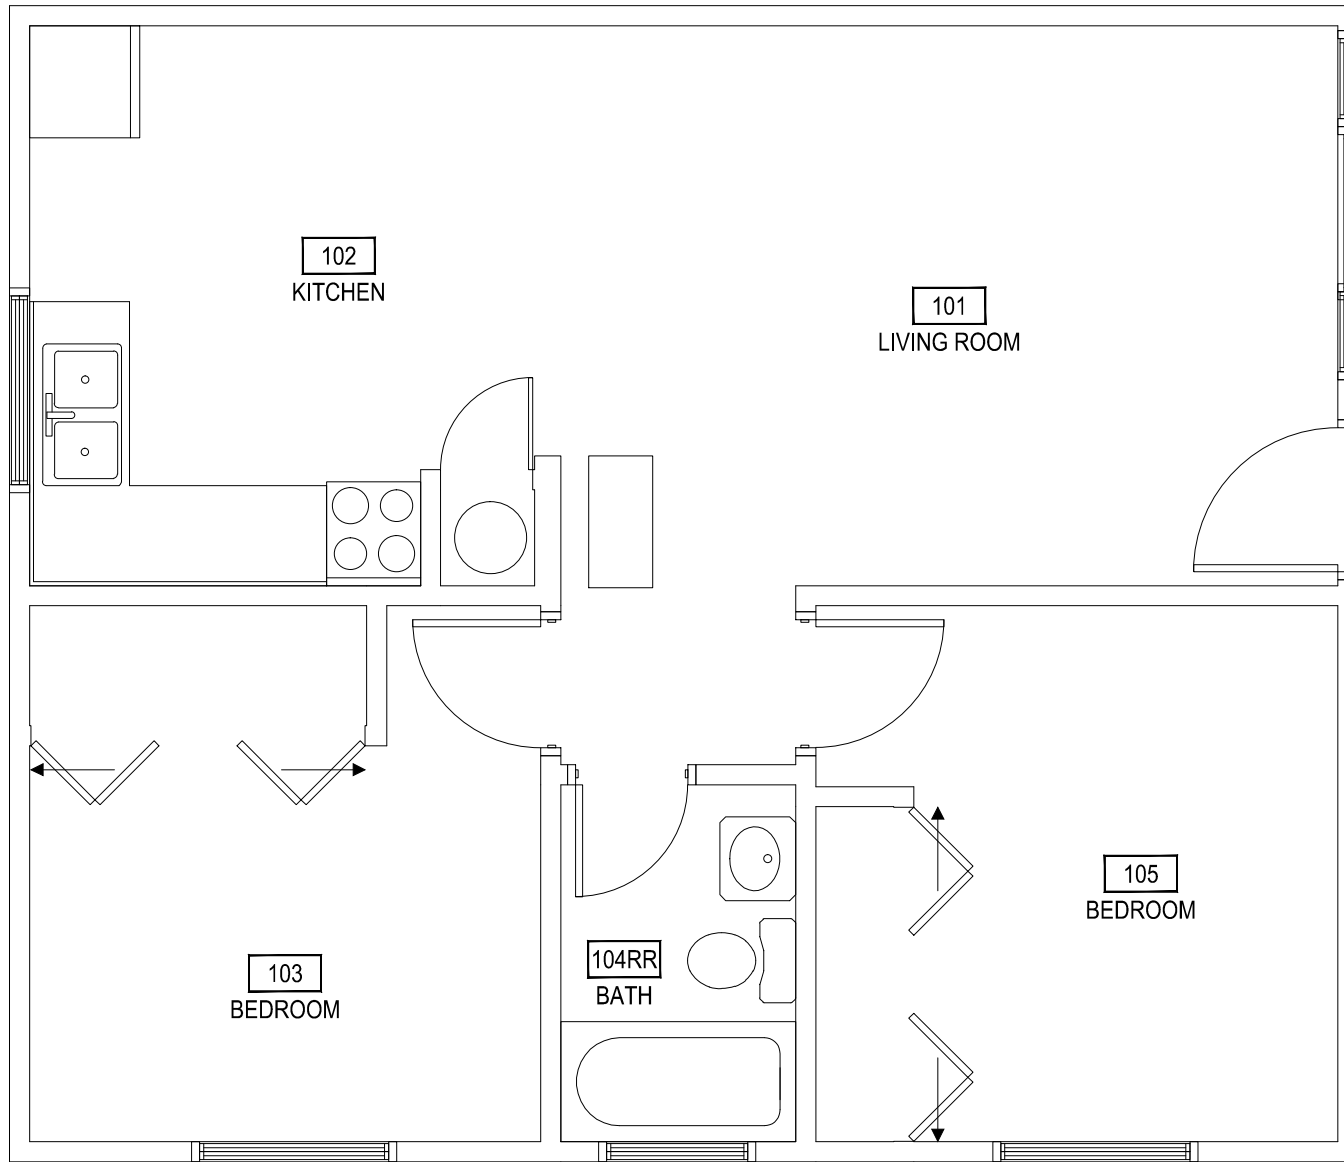

SCALE: 1/4" = 1'-0"

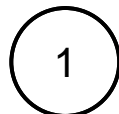


**FIRST LEVEL**  
FOX COURT - 1419



**M** MONTANA  
STATE UNIVERSITY  
FACILITIES PLANNING,  
DESIGN & CONSTRUCTION  
BOZEMAN, MONTANA  
PHONE: 406.994.4131 FAX: 406.994.6572

INDEX #  
**39**  
BUILDING #  
**5641419**

Nov 14, 2013 - 9:55am - 5641419\_AR.dwg  
H:\Family Housing\Fox Court\Building Plan - Book Copy\

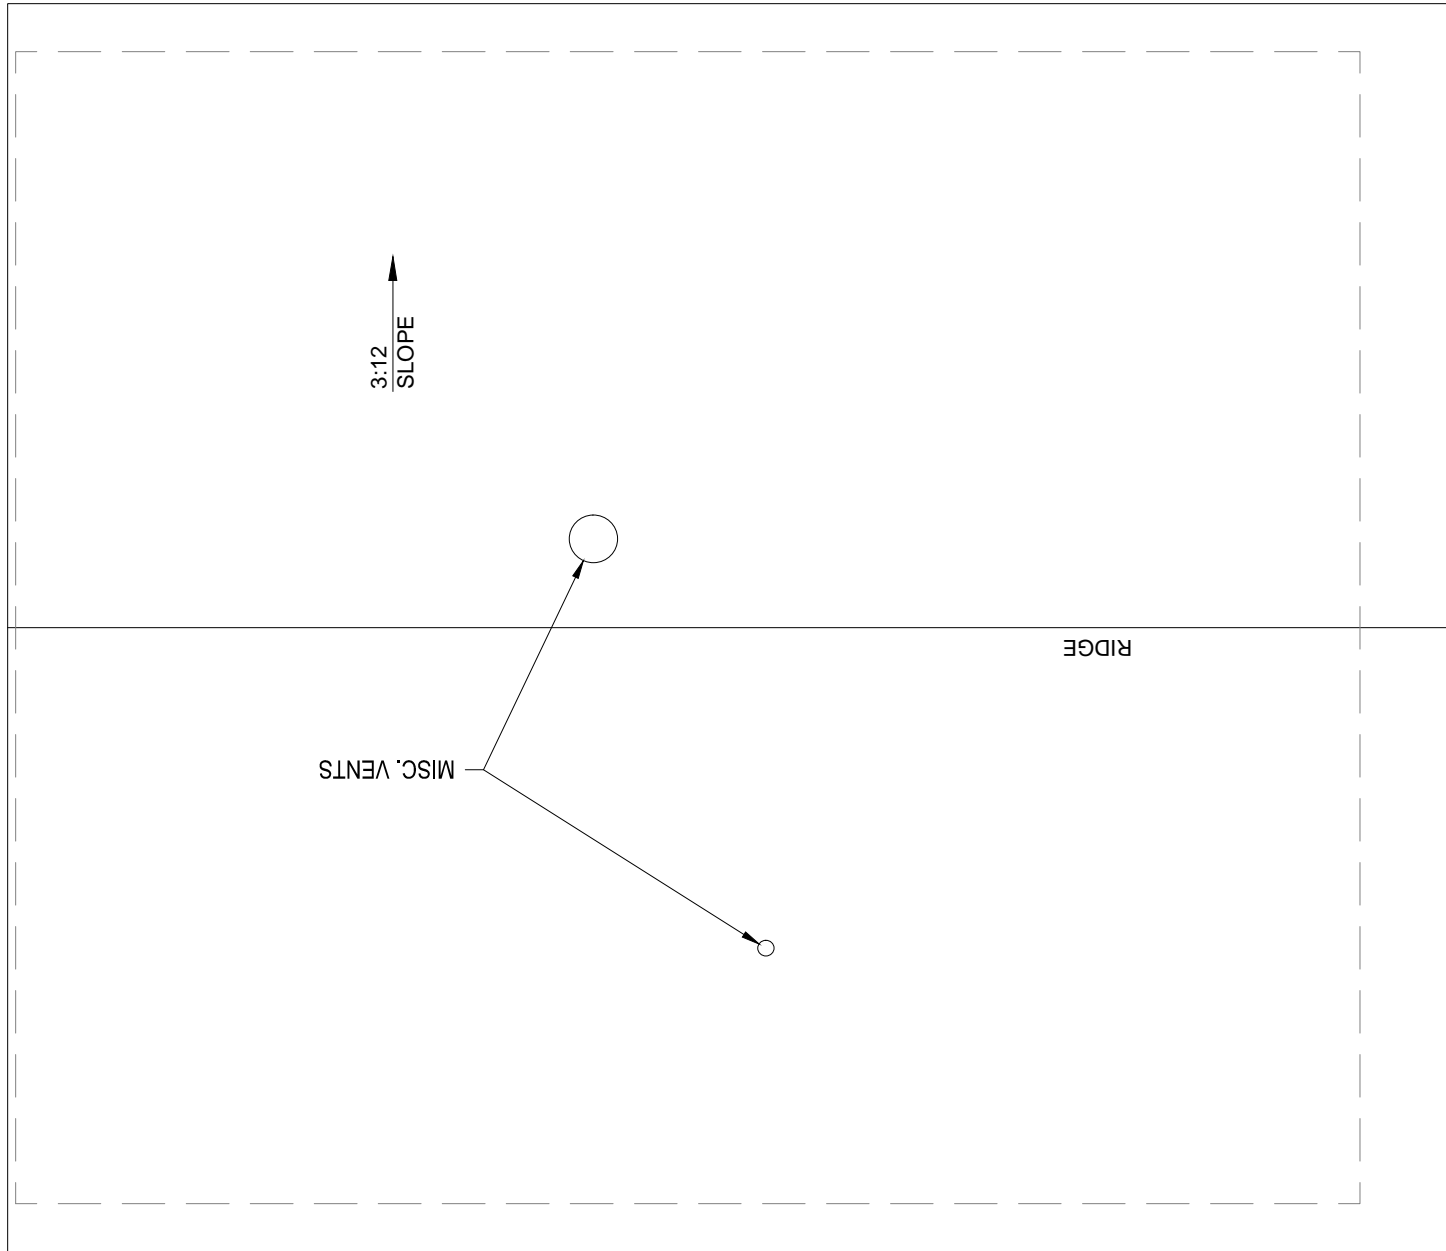

SCALE: 1/4" = 1'-0"

1 ROOF LEVEL  
FOX COURT - 1419



**M** MONTANA  
STATE UNIVERSITY  
FACILITIES PLANNING,  
DESIGN & CONSTRUCTION  
BOZEMAN, MONTANA  
PHONE: 406.994.4131 FAX: 406.994.6572

INDEX #  
**39**  
BUILDING #  
**5641419**