
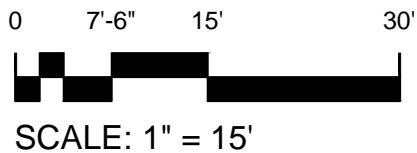


Nov 12, 2013 - 3:17 pm - 608_A1.dwg
H:\SOB Barn\Building Plan - Book Copy\


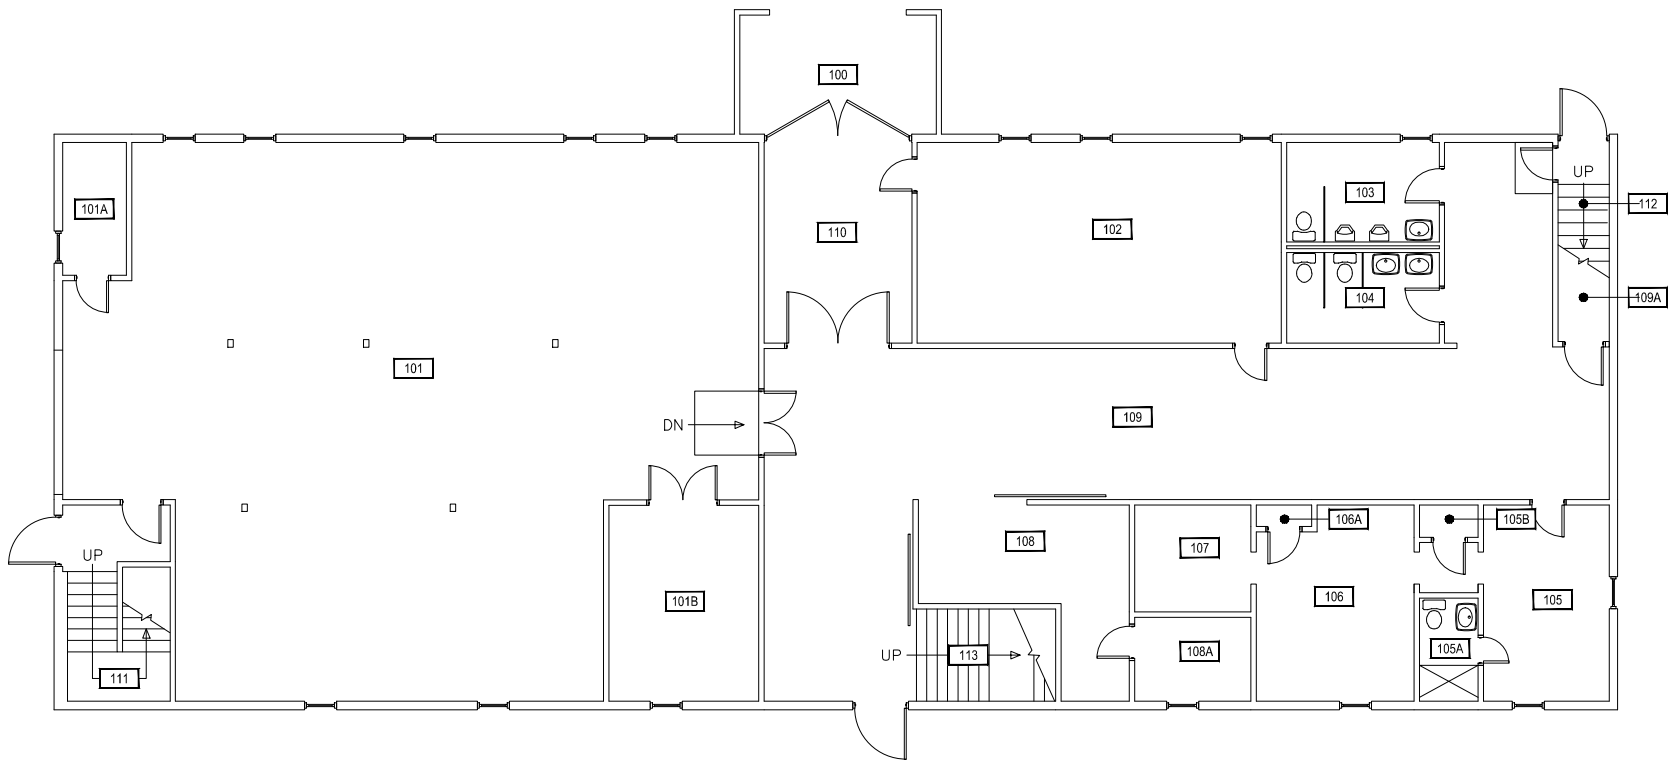


1 FIRST LEVEL
SOB BARN

M MONTANA
STATE UNIVERSITY
FACILITIES PLANNING,
DESIGN & CONSTRUCTION
BOZEMAN, MONTANA
PHONE: 406.994.4131 FAX: 406.994.6572



INDEX #
48
BUILDING #
608

Nov 12, 2013 - 3:17 pm - 608_A2.dwg
H:\SOB Barn\Building Plan - Book Copy\

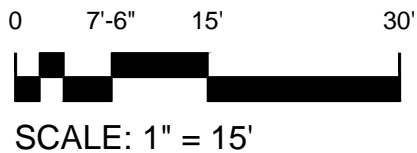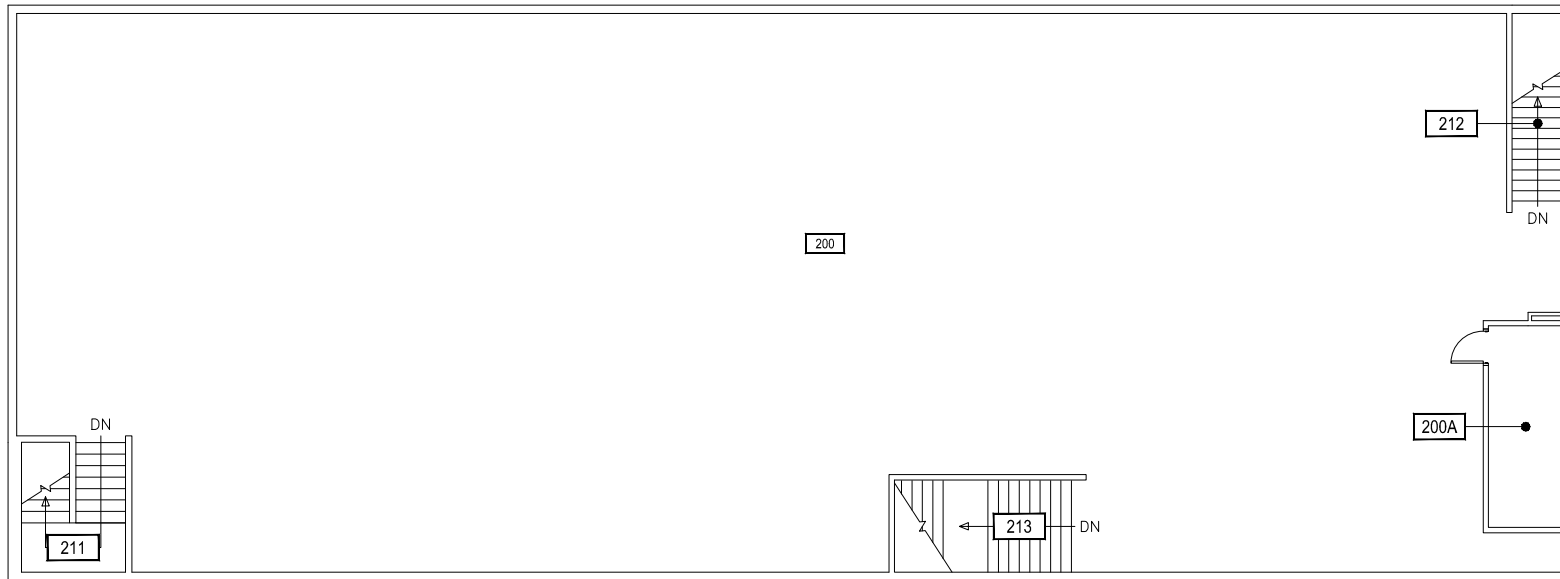

M MONTANA
STATE UNIVERSITY
FACILITIES PLANNING,
DESIGN & CONSTRUCTION
BOZEMAN, MONTANA
PHONE: 406.994.4131 FAX: 406.994.6572

INDEX #	48
BUILDING #	608

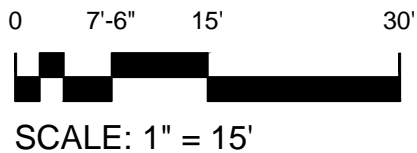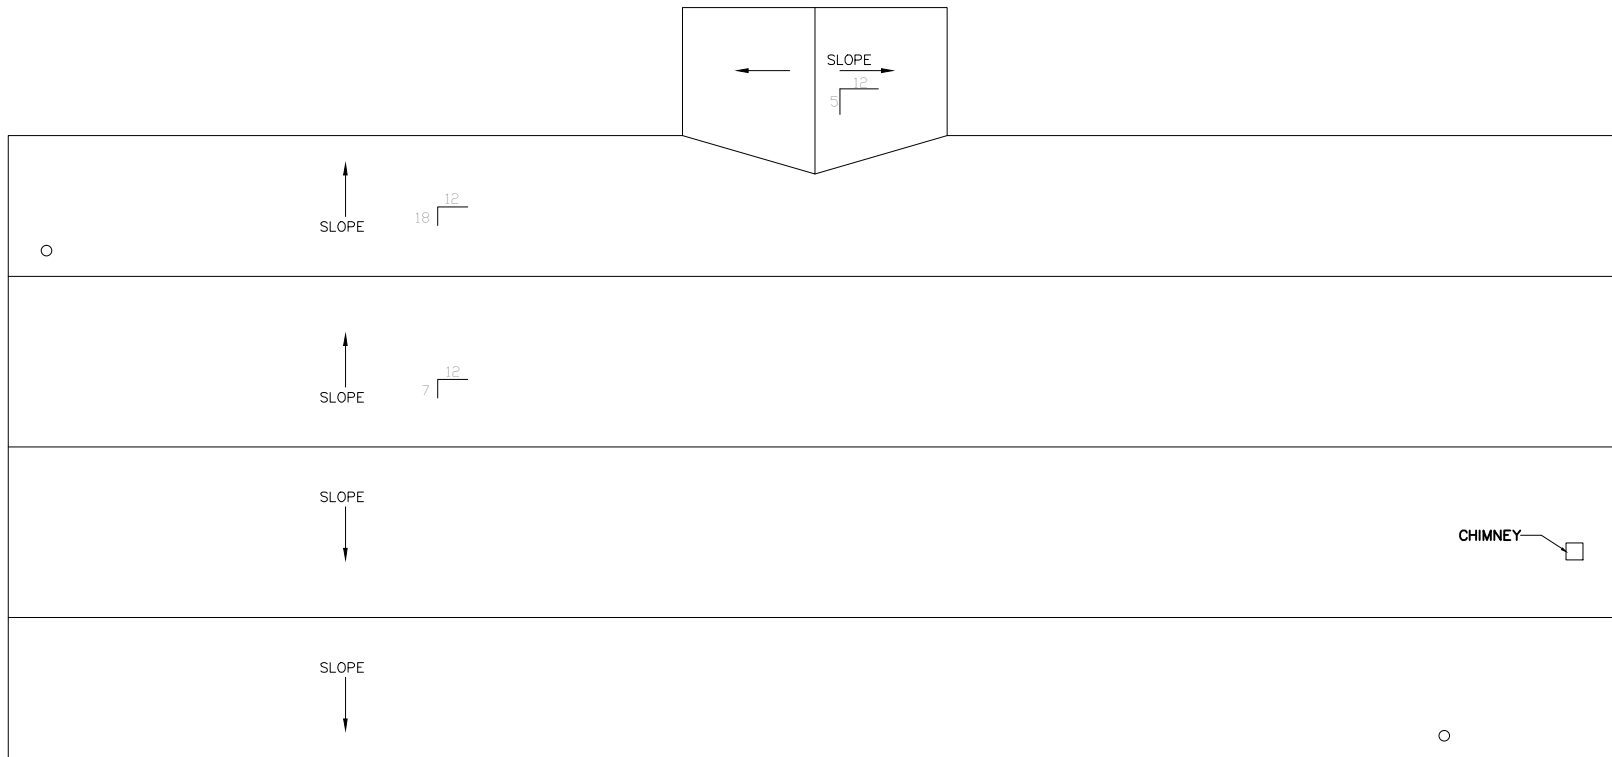

M MONTANA
STATE UNIVERSITY
FACILITIES PLANNING,
DESIGN & CONSTRUCTION
BOZEMAN, MONTANA
PHONE: 406.994.4131 FAX: 406.994.6572

INDEX #
48
BUILDING #
608