



Dec 27, 2016 - 11:28am - 683-A1.dwg
H:\Swine Center Shed\Bldg Plan Book

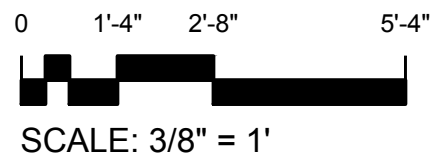

1



FIRST LEVEL
SWINE CENTER SHED

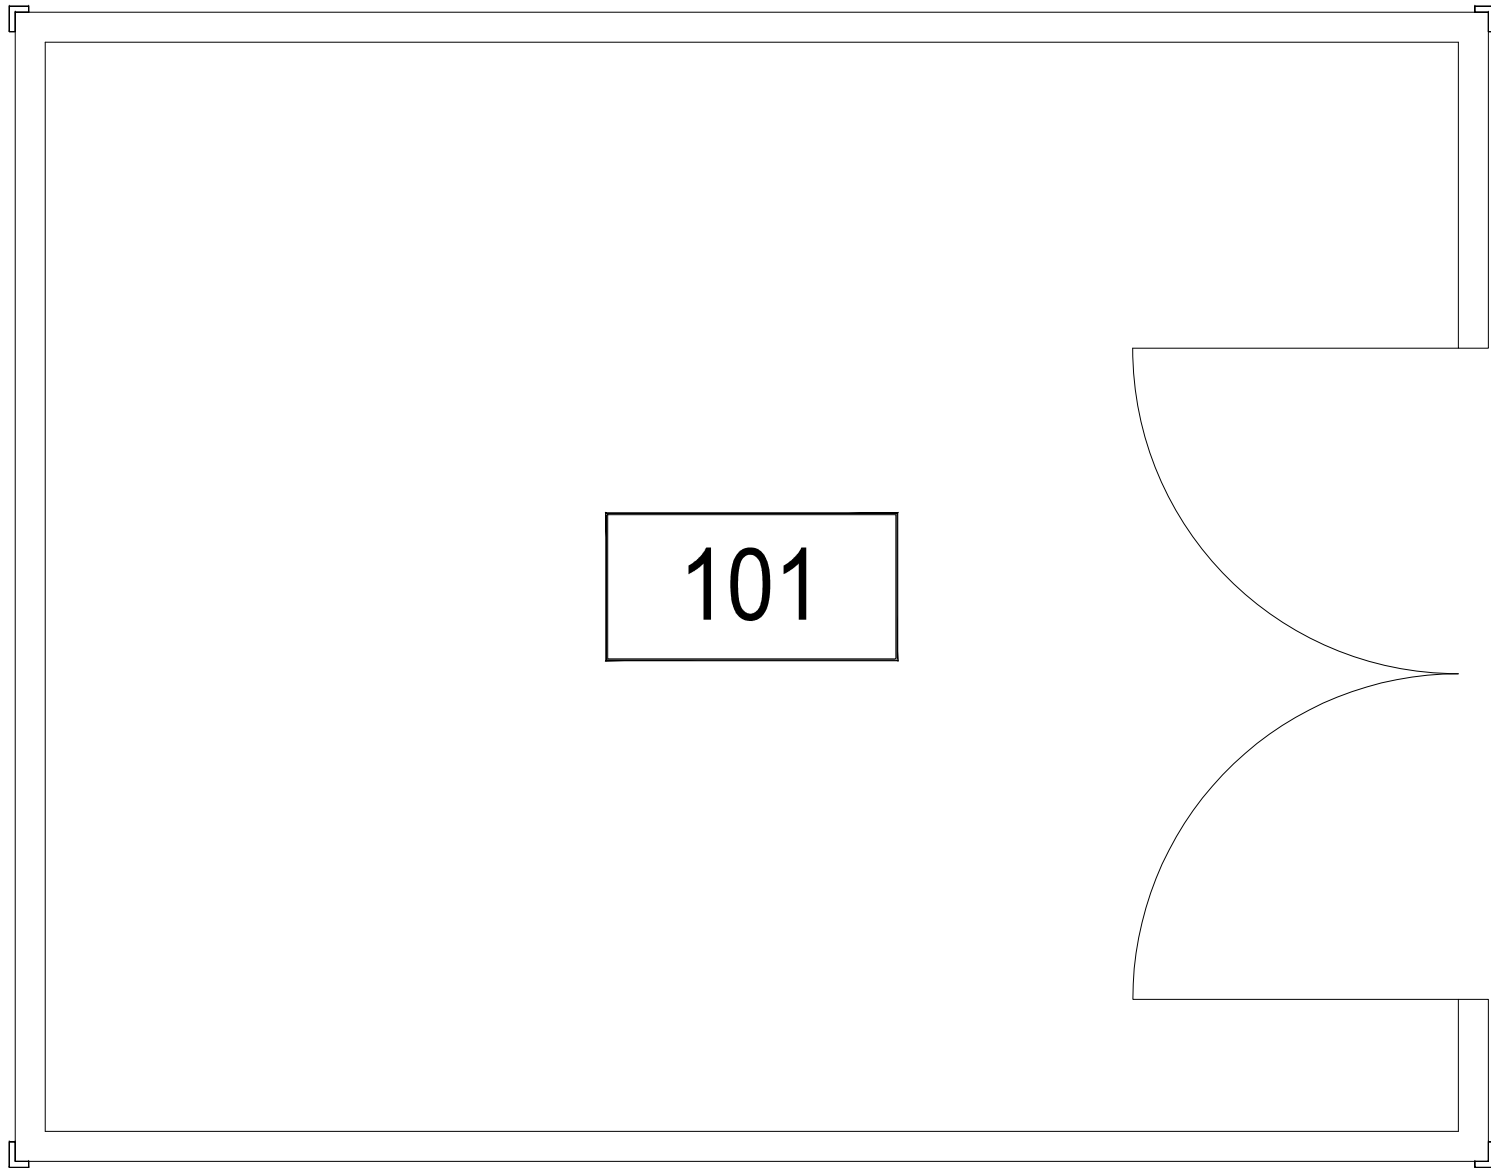


M MONTANA
STATE UNIVERSITY
CAMPUS PLANNING,
DESIGN & CONSTRUCTION
BOZEMAN, MONTANA
PHONE: 406.994.5413 FAX: 406.994.5665

INDEX #	125
BUILDING #	683

Dec 27, 2016 - 11:28am - 683-AR.dwg
H:\Swine Center Shed\Bldg Plan Book\

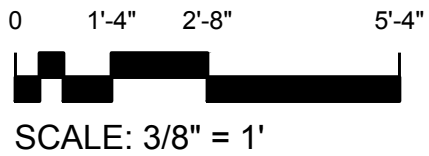 

1 ROOF LEVEL
SWINE CENTER SHED

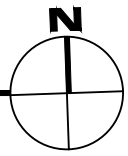

M MONTANA
STATE UNIVERSITY
CAMPUS PLANNING,
DESIGN & CONSTRUCTION
BOZEMAN, MONTANA
PHONE: 406.994.5413 FAX: 406.994.5665

INDEX #	125
BUILDING #	683