
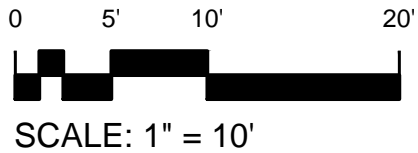




Jul 16, 2012 - 1:09pm - 686-A1.dwg
HE:Agfield Pole Machine Shed\Big Plan Book\

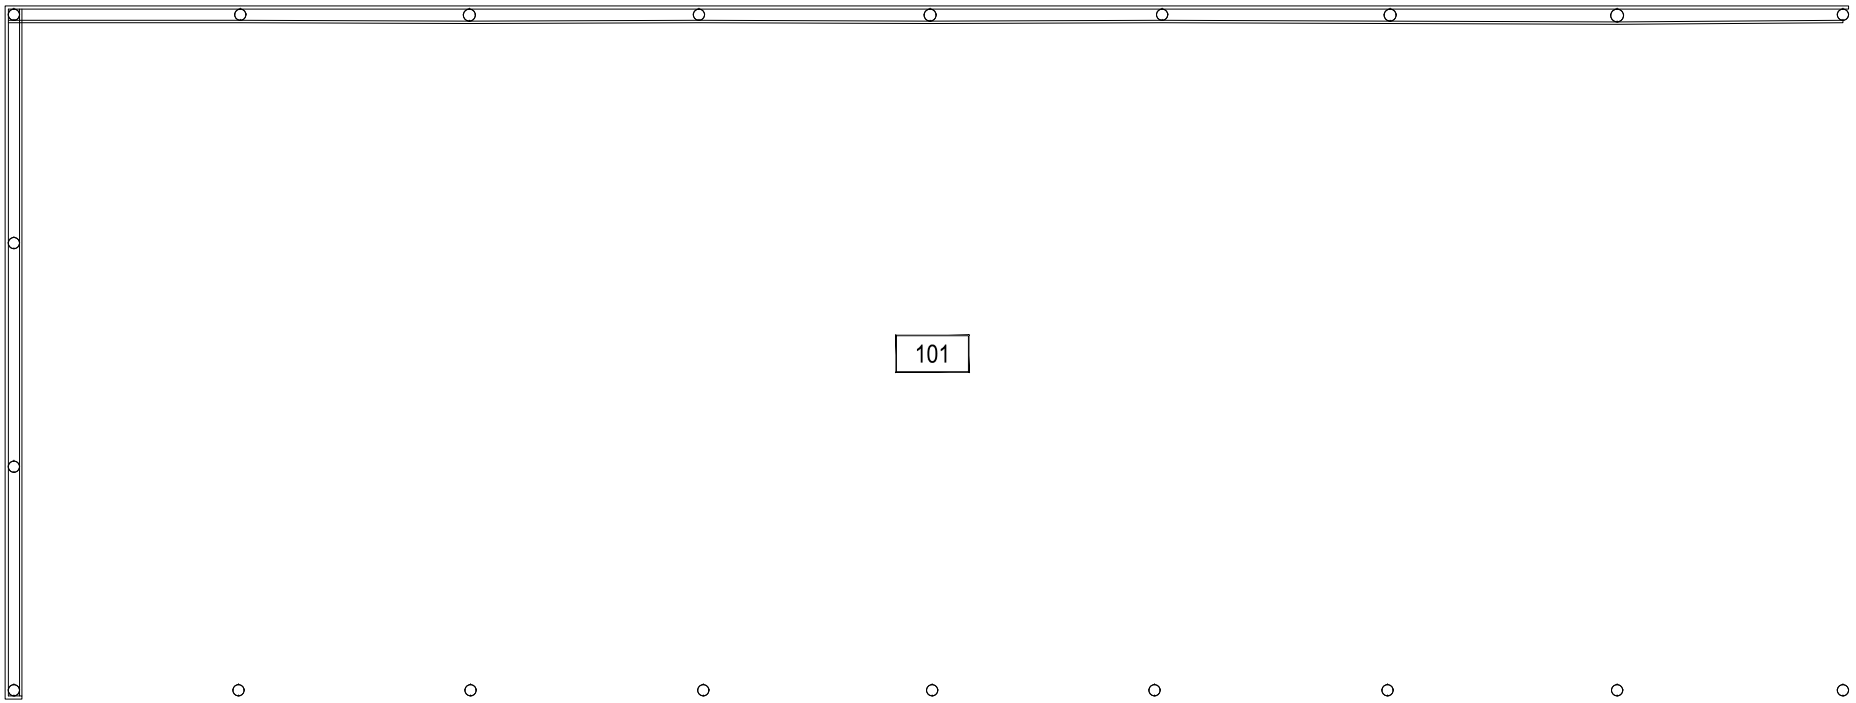

 MONTANA STATE UNIVERSITY

INDEX #	113
BUILDING #	686

Jul 16, 2012 - 1:09pm - 686-AR.dwg
HE:\gfield Pole Machine Shed\Bldg Plan Book\

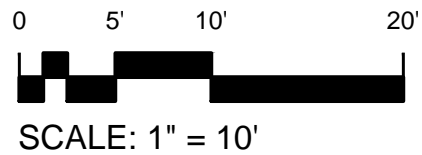 

ROOF LEVEL
AGFIELD POLE MACHINE SHED

M MONTANA
STATE UNIVERSITY
FACILITIES PLANNING,
DESIGN & CONSTRUCTION
BOZEMAN, MONTANA
PHONE: 406.994.4131 FAX: 406.994.6572

INDEX #	113
BUILDING #	686