


101

Dec 27, 2016 - 10:57am - c03-A1.dwg
H:\Horticulture Farm\Bldg Plan Book\

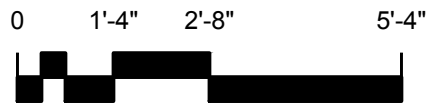

SCALE: 3/8" = 1'-0"



FIRST LEVEL

HORTICULTURE METAL SHED #2



M MONTANA
STATE UNIVERSITY
CAMPUS PLANNING,
DESIGN & CONSTRUCTION
BOZEMAN, MONTANA
PHONE: 406.994.5413 FAX: 406.994.5665



INDEX #

106

BUILDING #

693

Dec 27, 2016 - 10:57am - c03-AR.dwg
H:\Horticulture Farm\Bldg Plan Book\

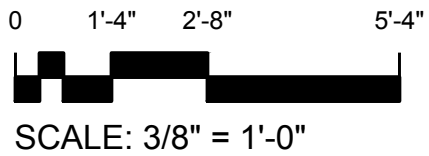 

MONTANA
STATE UNIVERSITY
CAMPUS PLANNING,
DESIGN & CONSTRUCTION
BOZEMAN, MONTANA
PHONE: 406.994.5413 FAX: 406.994.5665

INDEX #	106
BUILDING #	693