


Jan 28, 2016 - 11:30am - 101\_ASSB.dwg  
H:\Montana Hall\Building Plan - Book Copy\

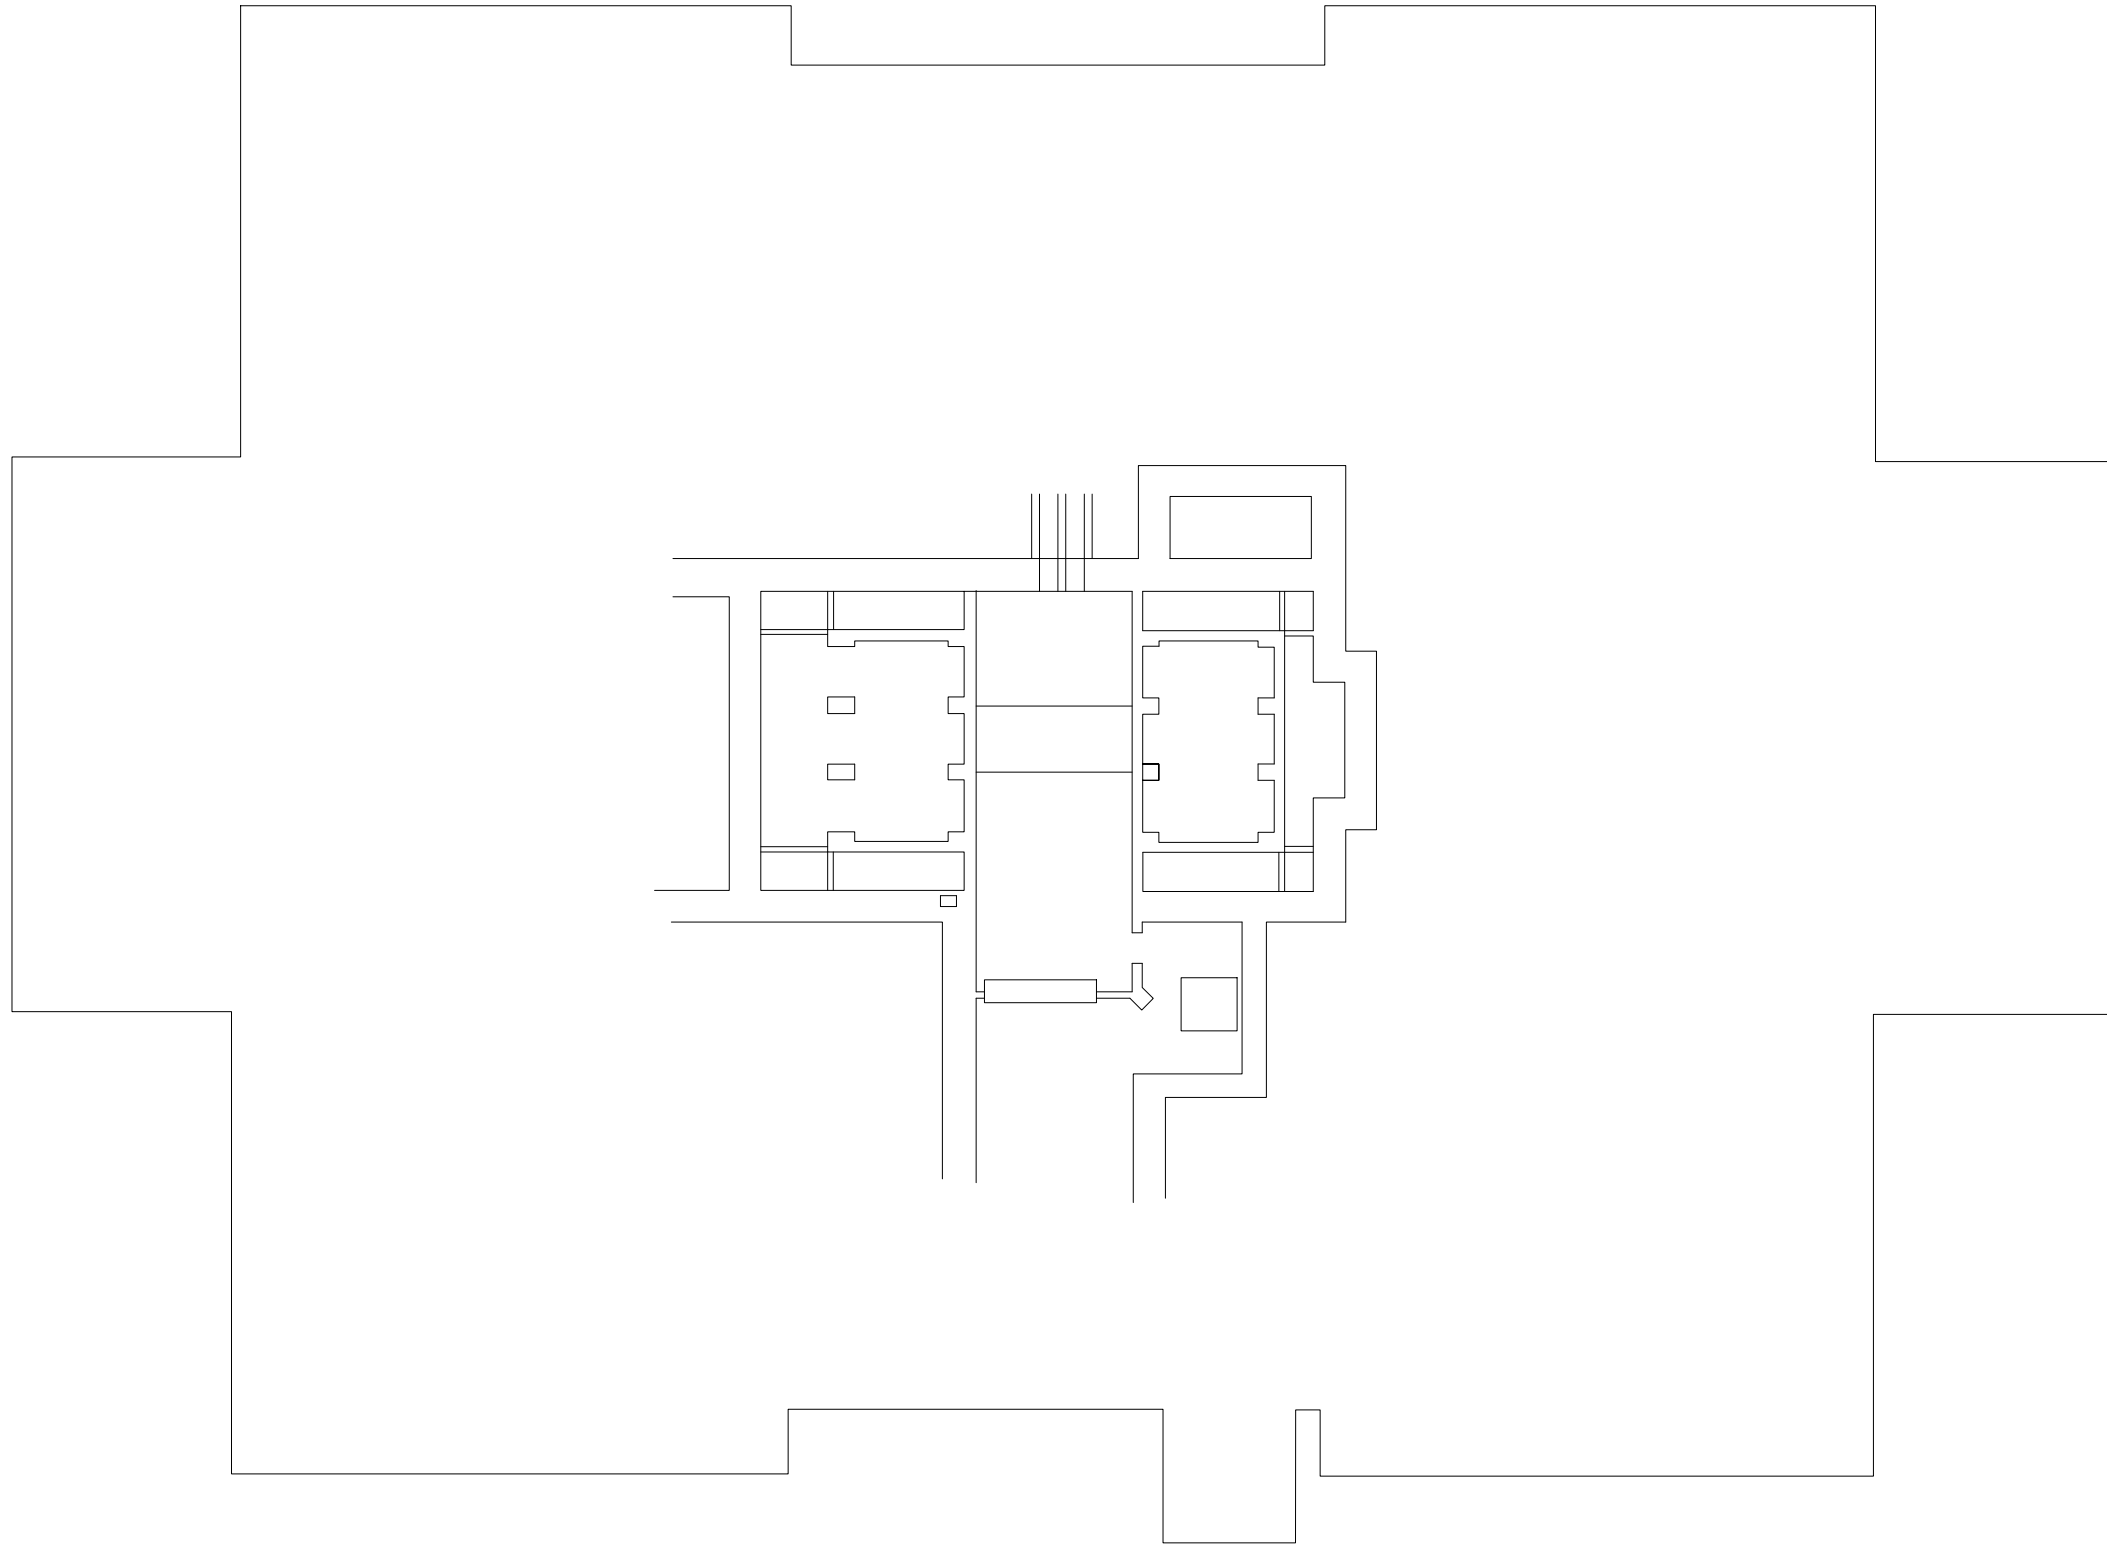

1

**MONTANA HALL - SUB-SUB BASEMENT LEVEL**

SCALE: 1" = 12'




**M** MONTANA  
STATE UNIVERSITY  
CAMPUS PLANNING,  
DESIGN & CONSTRUCTION  
BOZEMAN, MONTANA  
PHONE: 406.994.5413 FAX: 406.994.5665

INDEX #

**21**

BUILDING #

**101**

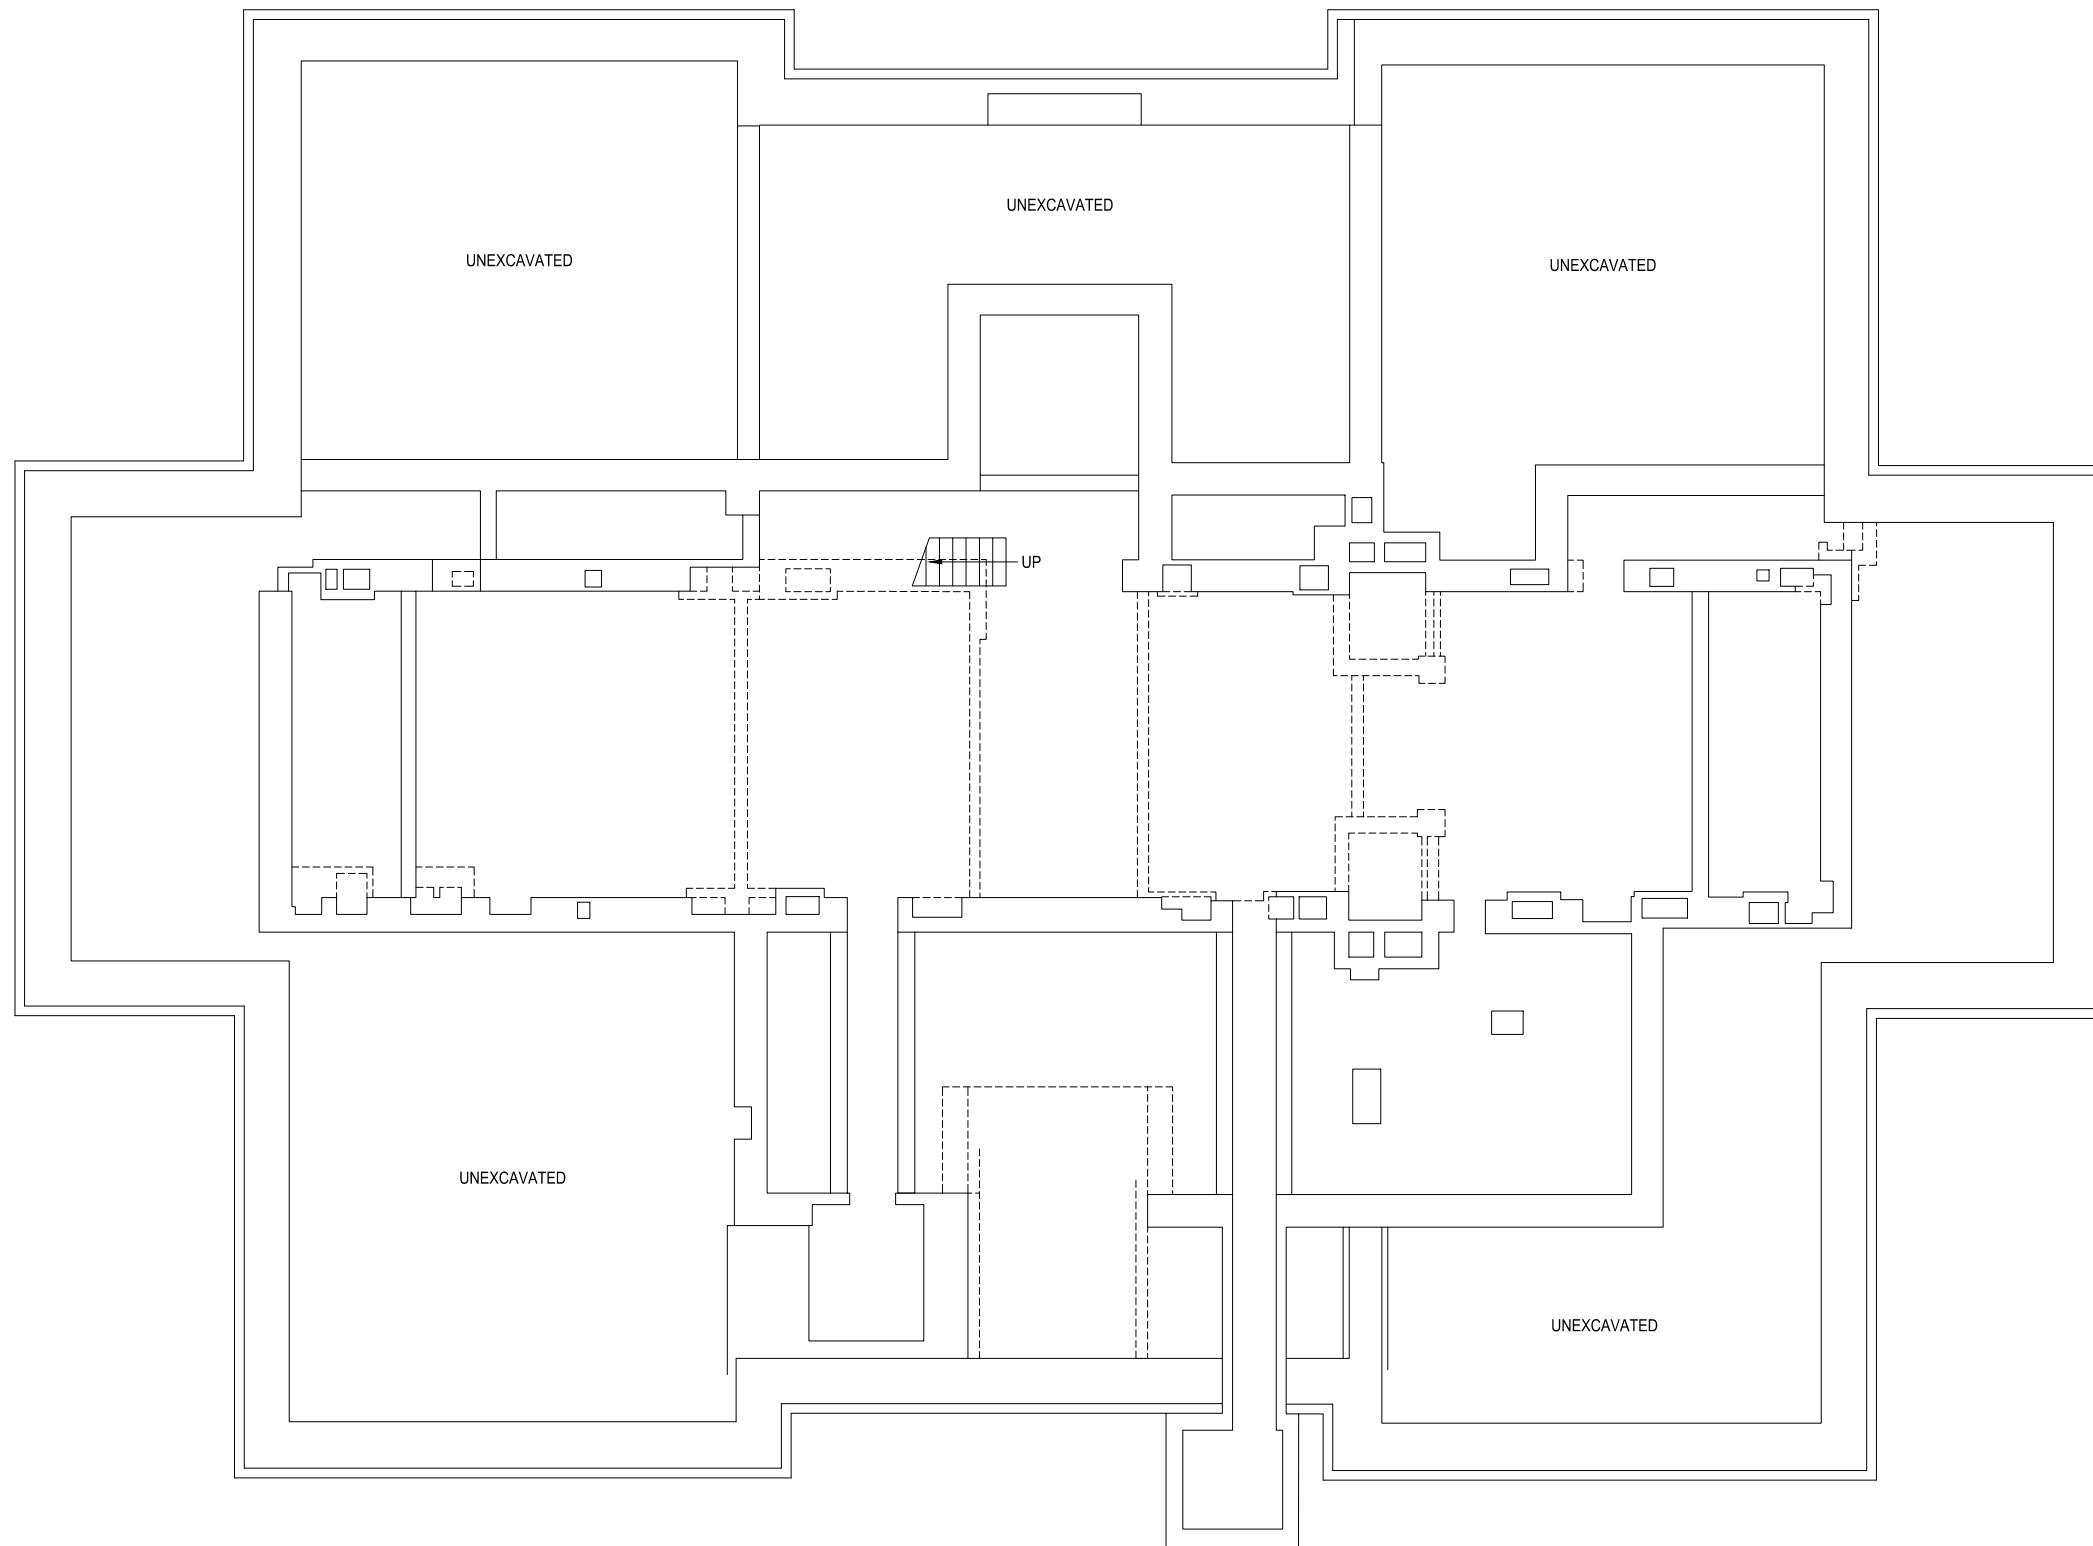

1

**MONTANA HALL - SUB BASEMENT LEVEL**


SCALE: 1" = 12'



**M** MONTANA  
STATE UNIVERSITY  
CAMPUS PLANNING,  
DESIGN & CONSTRUCTION  
BOZEMAN, MONTANA  
PHONE: 406.994.5413 FAX: 406.994.5665

INDEX #	<b>21</b>
BUILDING #	<b>101</b>



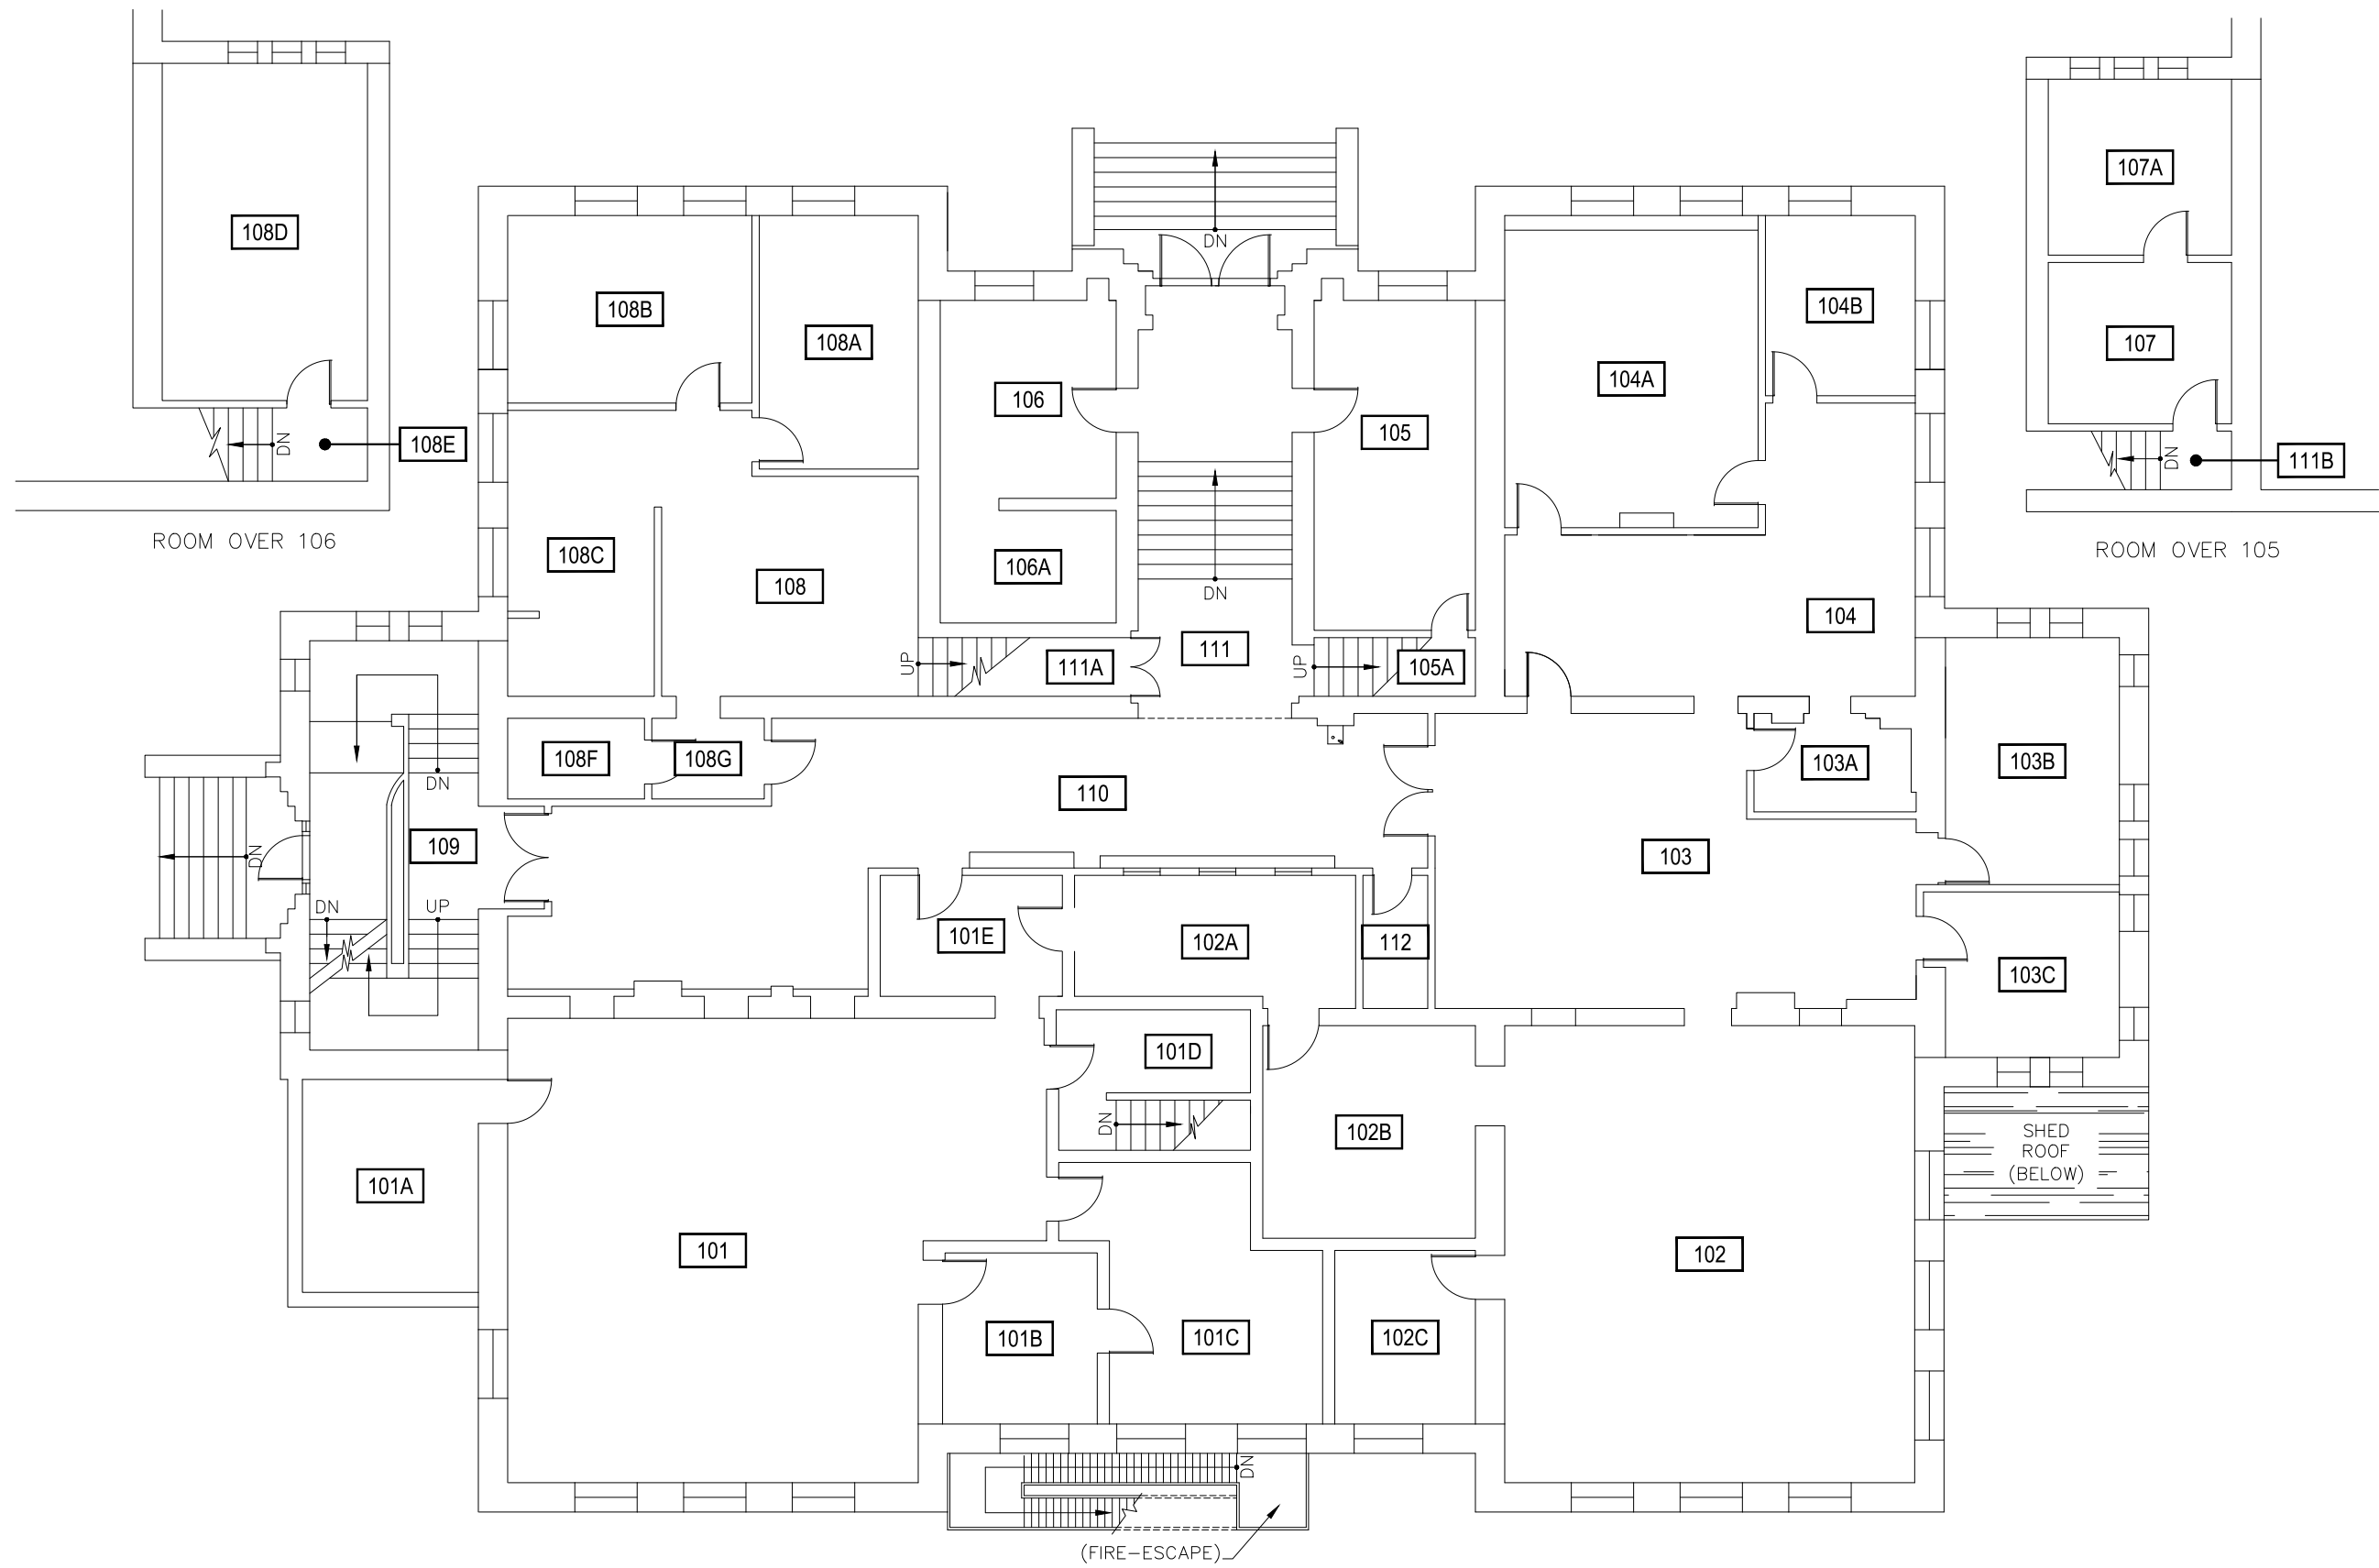

1 MONTANA HALL - FIRST LEVEL  
 SCALE: 1" = 12'



Jan 28, 2016 - 11:30am - 101\_L1.dwg  
 H:\Montana Hall\Building Plan - Book Copy\

**M** MONTANA STATE UNIVERSITY  
 CAMPUS PLANNING,  
 DESIGN & CONSTRUCTION  
 BOZEMAN, MONTANA  
 PHONE: 406.994.5413 FAX: 406.994.5665

INDEX #	<b>21</b>
BUILDING #	<b>101</b>




1 MONTANA HALL - SECOND LEVEL  
SCALE: 1" = 12'



**M** MONTANA STATE UNIVERSITY  
CAMPUS PLANNING,  
DESIGN & CONSTRUCTION  
BOZEMAN, MONTANA  
PHONE: 406.994.5413 FAX: 406.994.5665

INDEX # **21**  
BUILDING # **101**

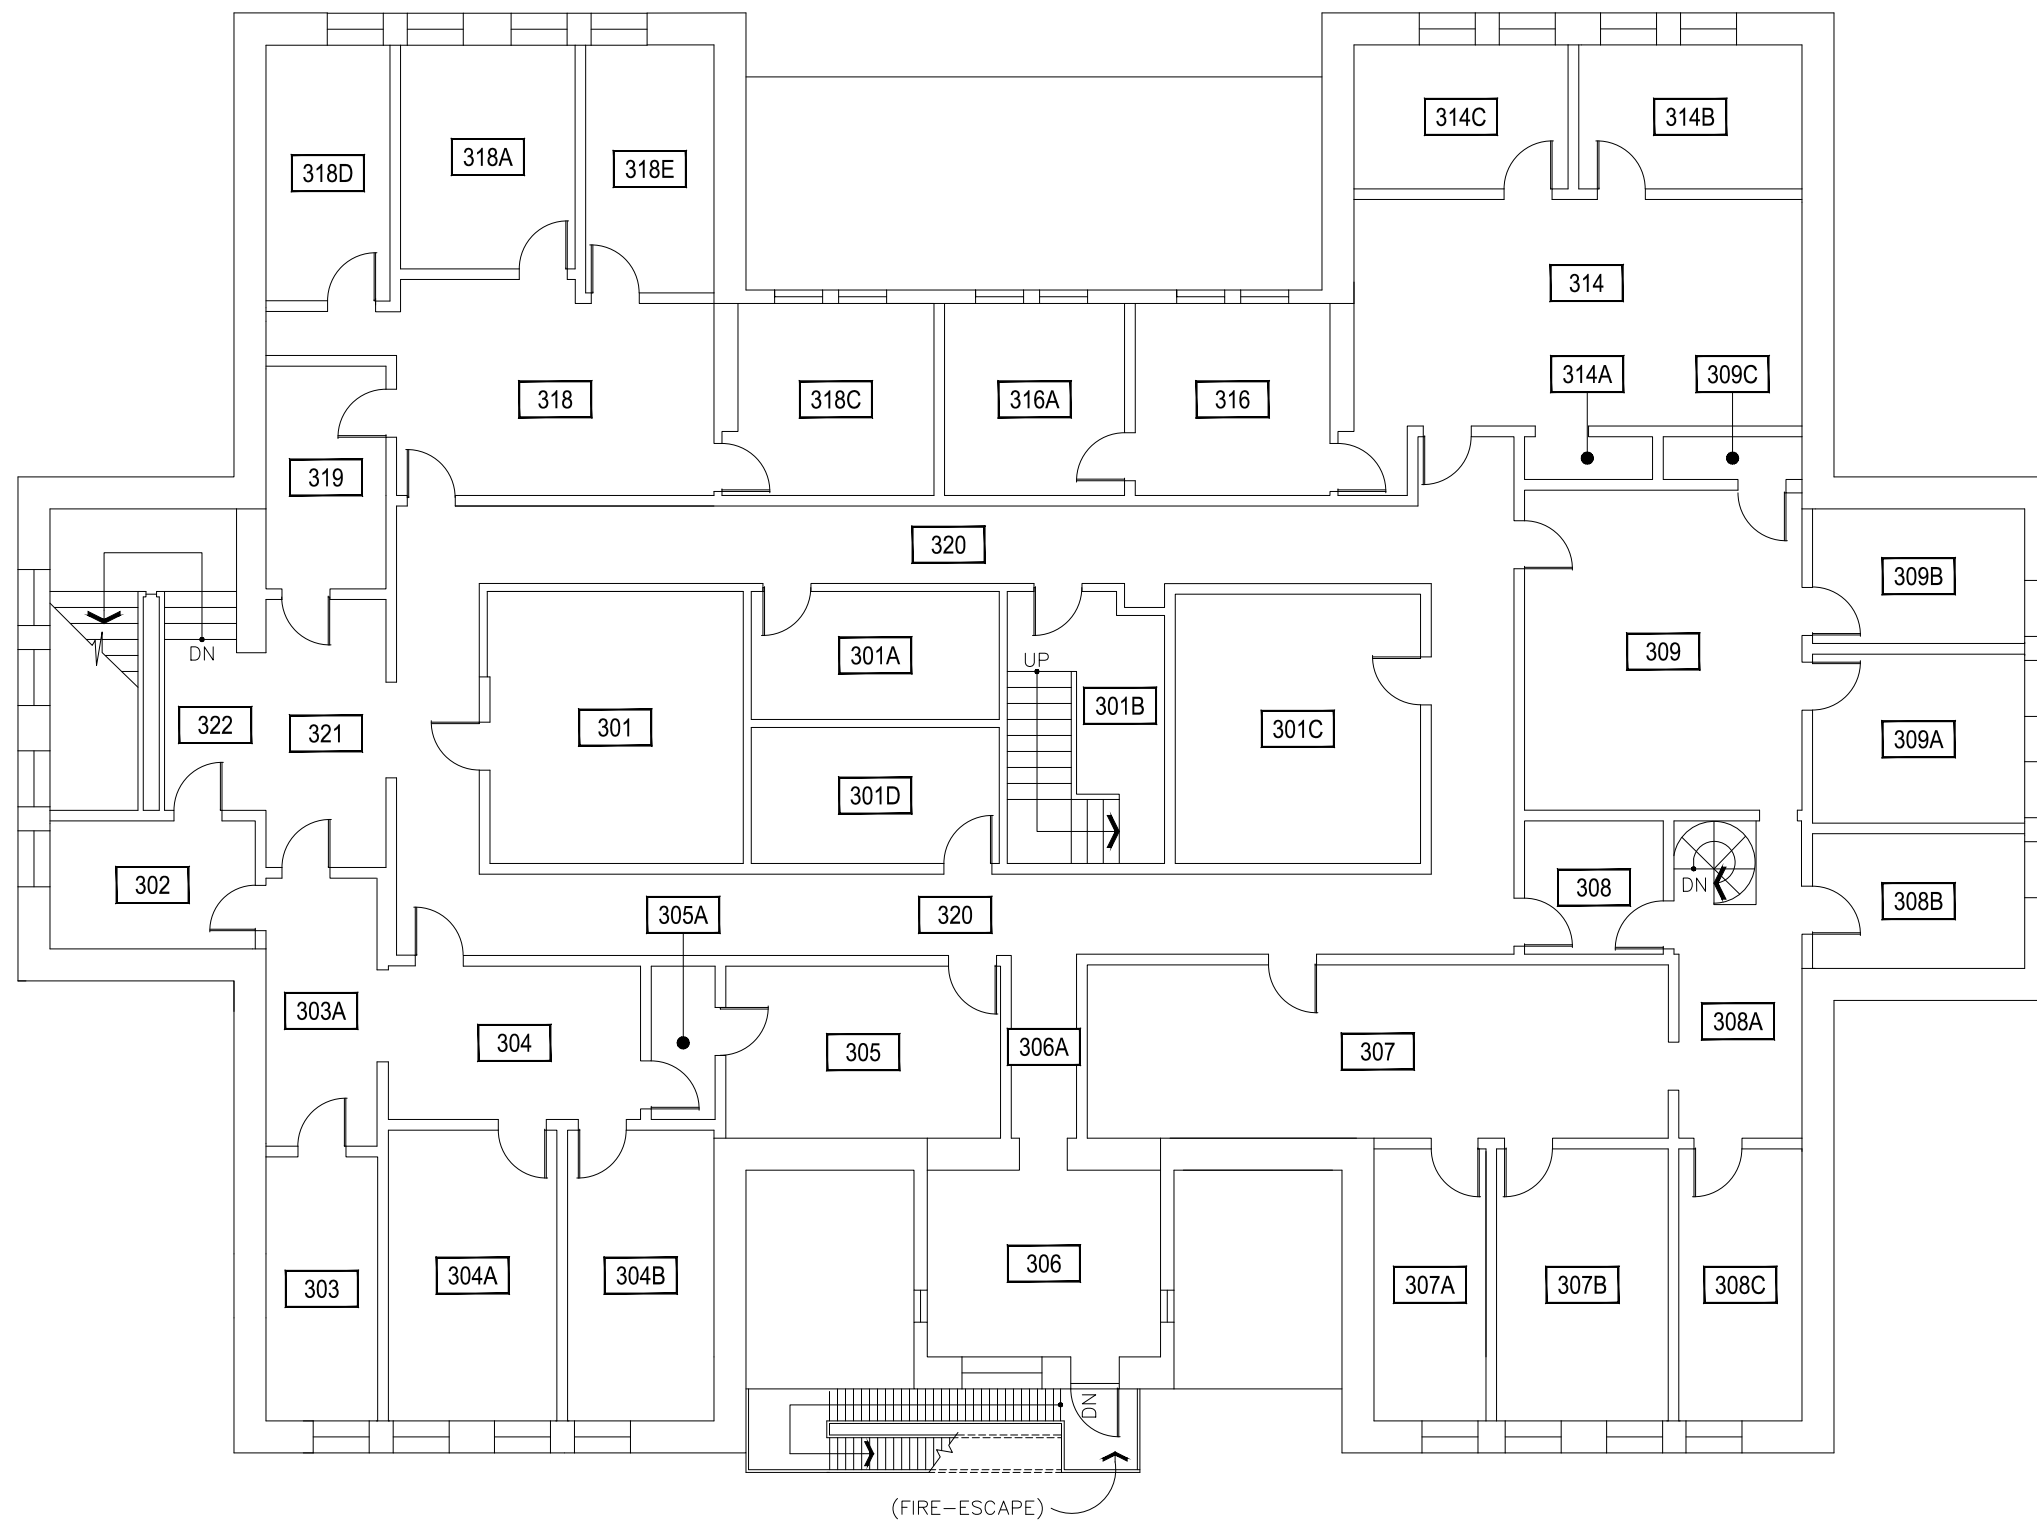

1 MONTANA HALL - THIRD LEVEL  
SCALE: 1" = 12'




Jan 28, 2016 - 11:30am - 101\_L\_A3.dwg  
H:\Montana Hall\Building Plan - Book Copy\

**M** MONTANA STATE UNIVERSITY  
CAMPUS PLANNING,  
DESIGN & CONSTRUCTION  
BOZEMAN, MONTANA  
PHONE: 406.994.5413 FAX: 406.994.5665

INDEX #	<b>21</b>
BUILDING #	<b>101</b>

Jan 28, 2016 - 11:30am - 101\_A4.dwg  
H:\Montana Hall\Building Plan - Book Copy\

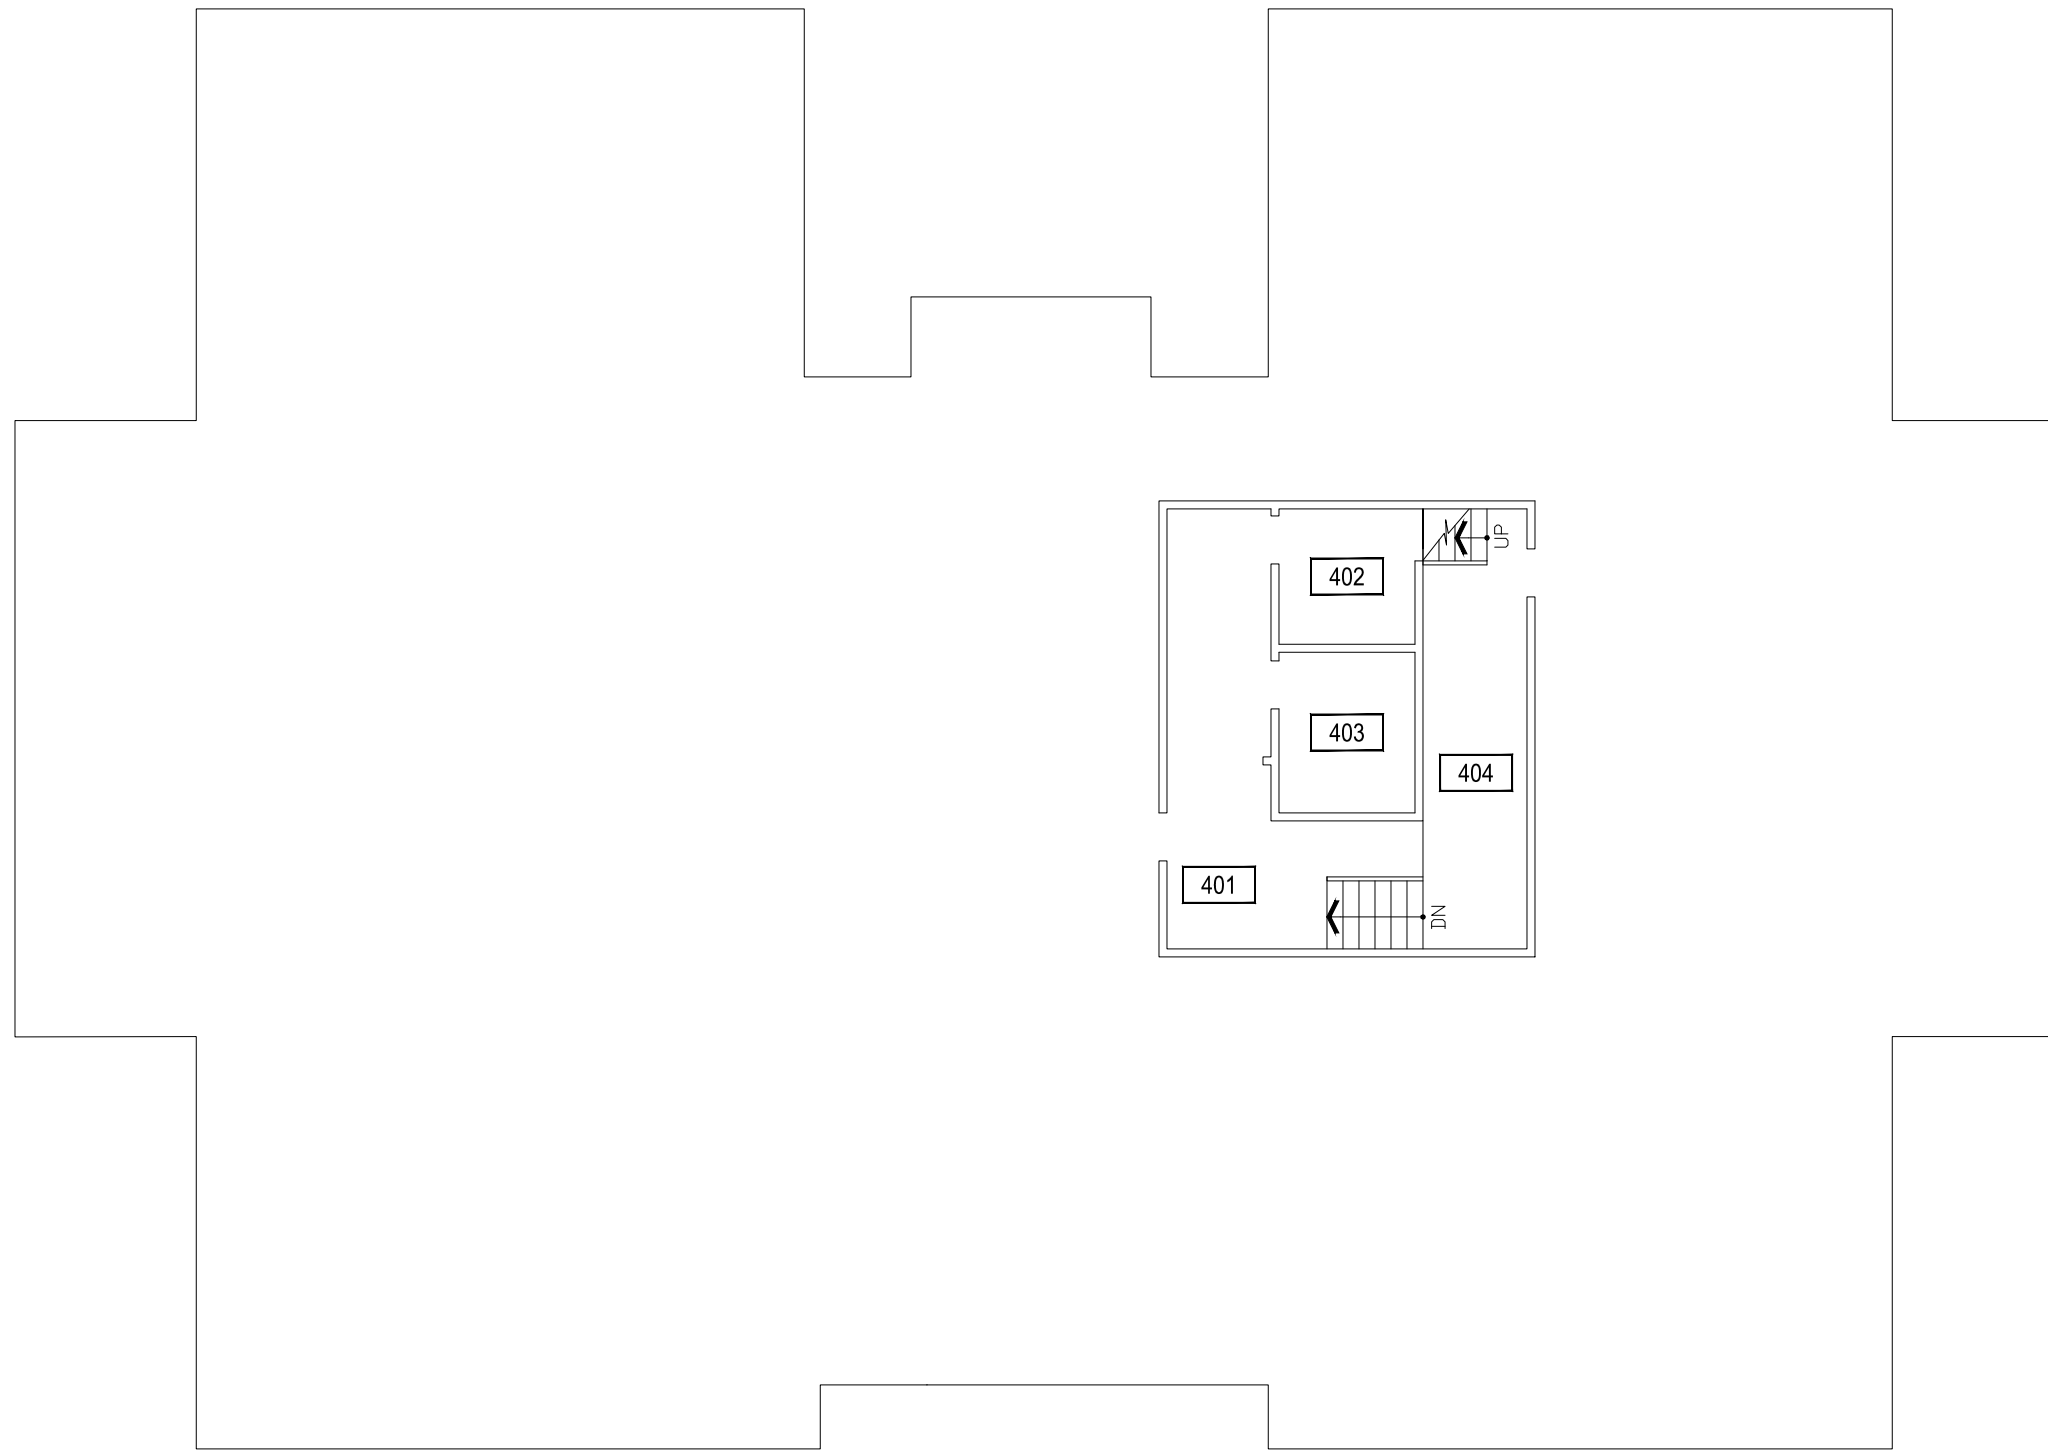

1

**MONTANA HALL - FOURTH LEVEL**

SCALE: 1" = 12'




**M** MONTANA  
STATE UNIVERSITY  
CAMPUS PLANNING,  
DESIGN & CONSTRUCTION  
BOZEMAN, MONTANA  
PHONE: 406.994.5413 FAX: 406.994.5665

INDEX #

**21**

BUILDING #


**101**

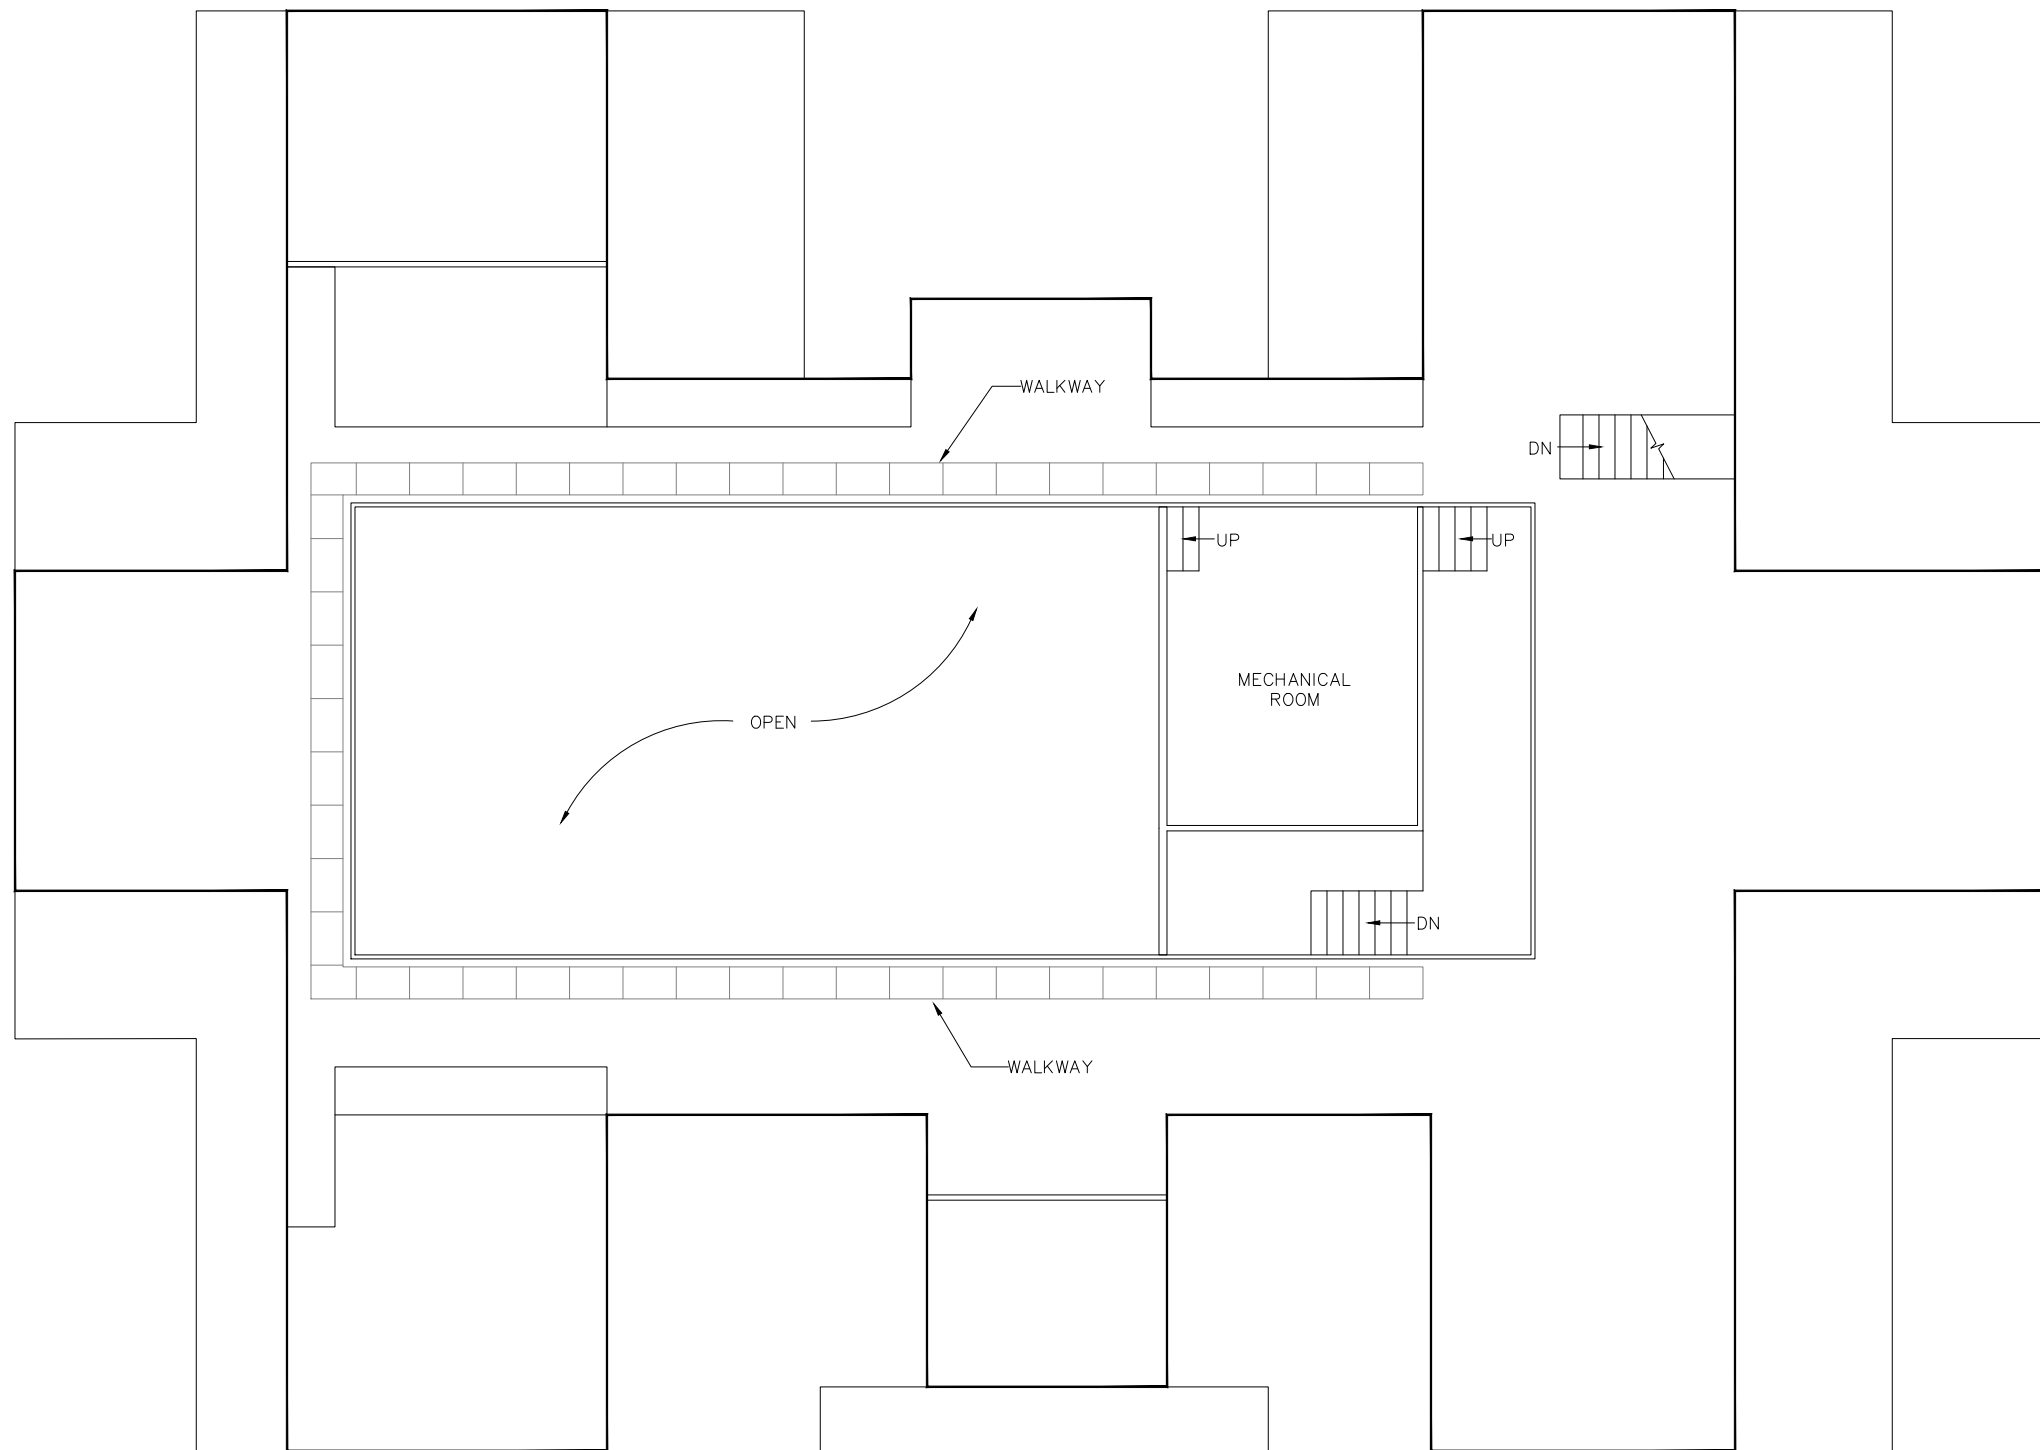

1 MONTANA HALL - ATTIC LEVEL  
 SCALE: 1" = 12'





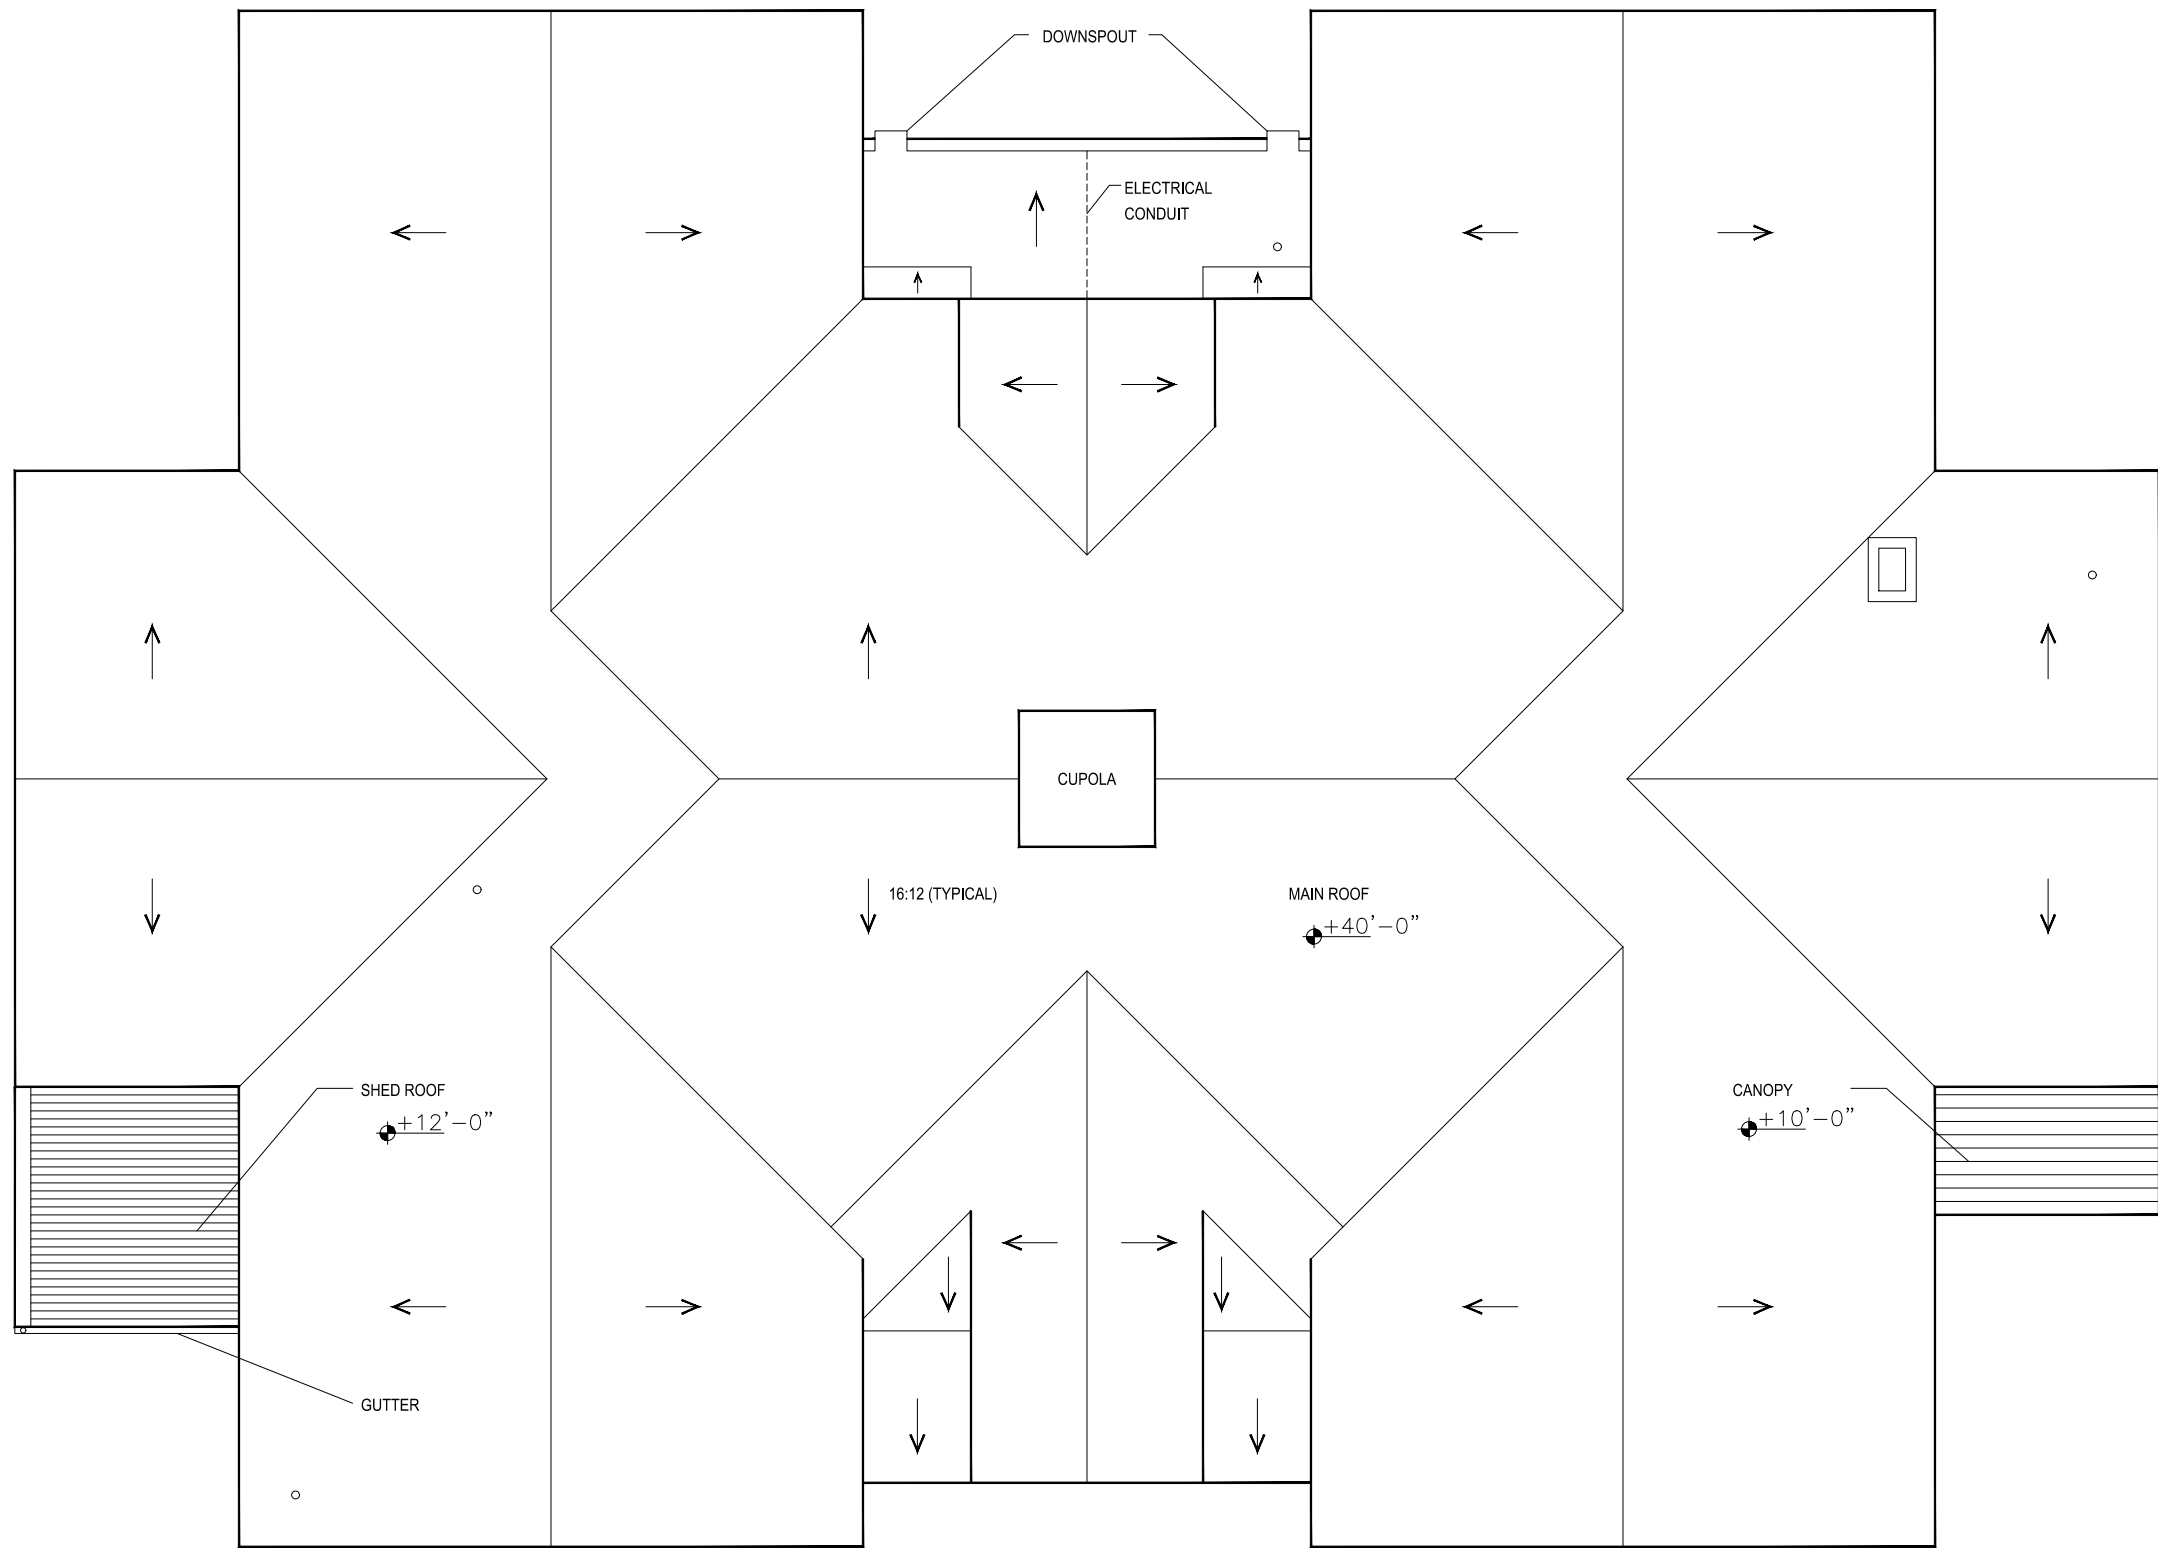

1

**MONTANA HALL - ROOF LEVEL**

SCALE: 1" = 12'



**M MONTANA STATE UNIVERSITY**  
 CAMPUS PLANNING,  
 DESIGN & CONSTRUCTION  
 BOZEMAN, MONTANA  
 PHONE: 406.994.5413 FAX: 406.994.5665

INDEX # **21**  
 BUILDING # **101**