




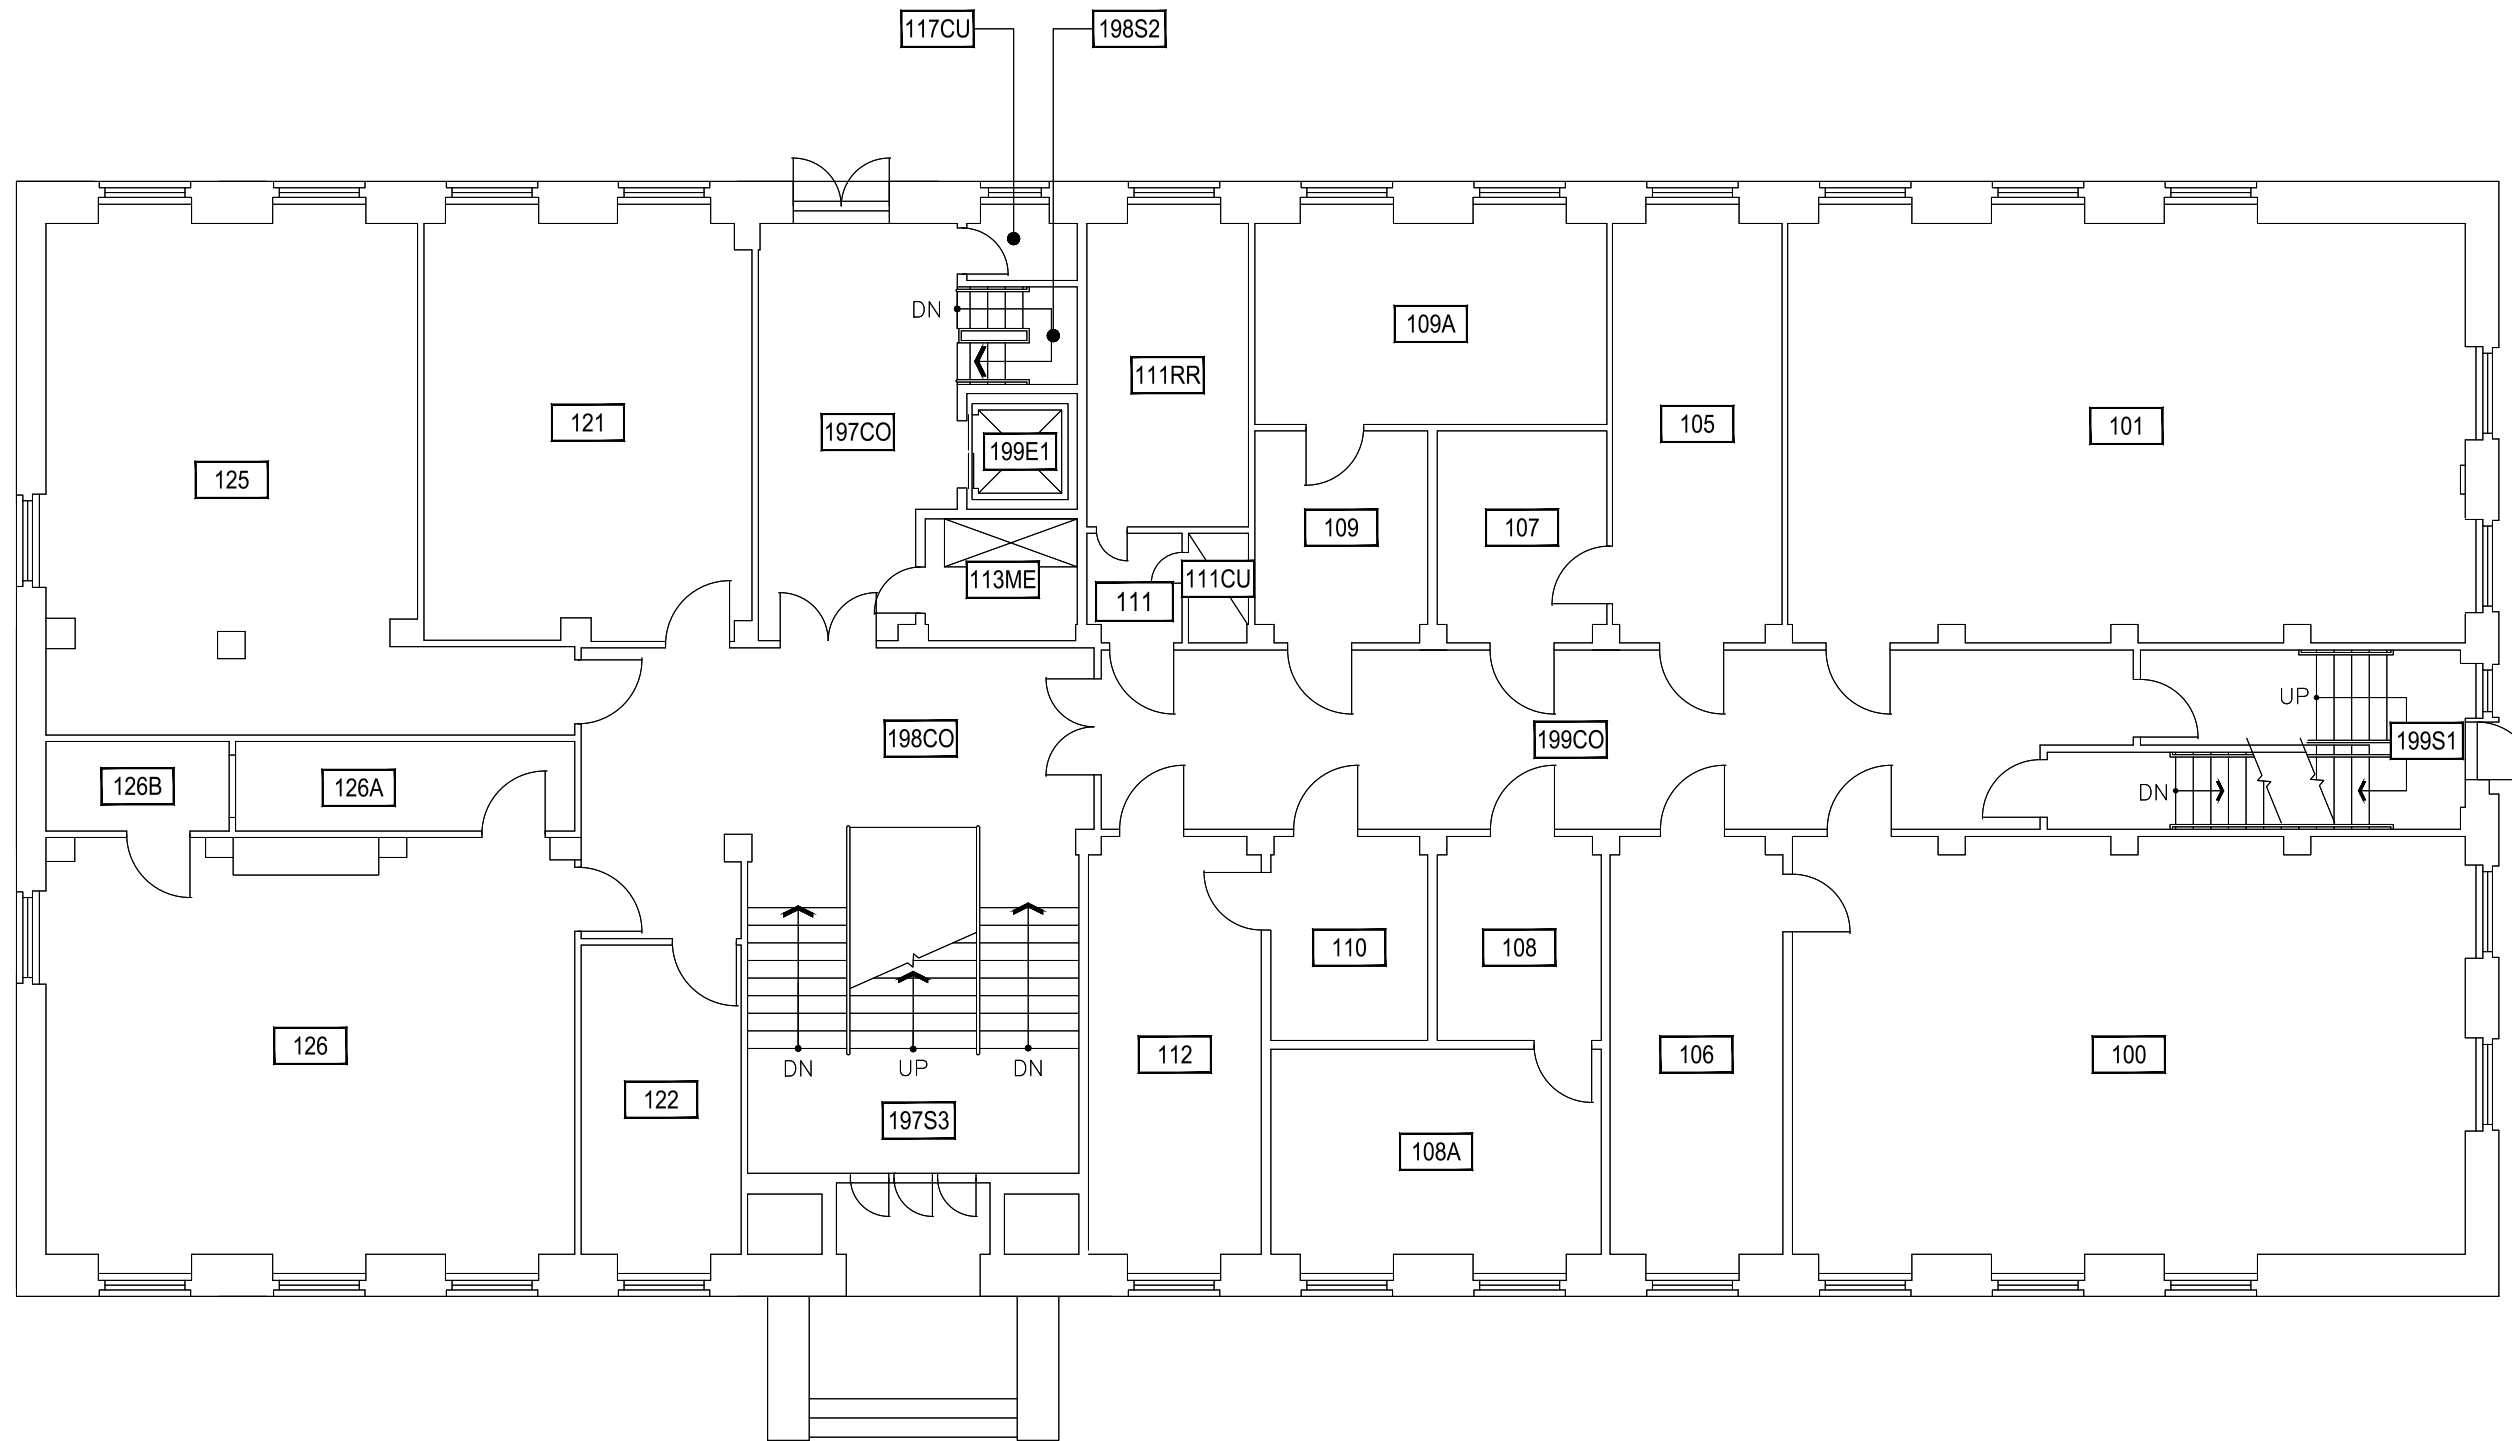
Nov 22, 2016 - 10:03am - 102_AB.dwg
H:\Traphagen\Building Plan - Book Copy\

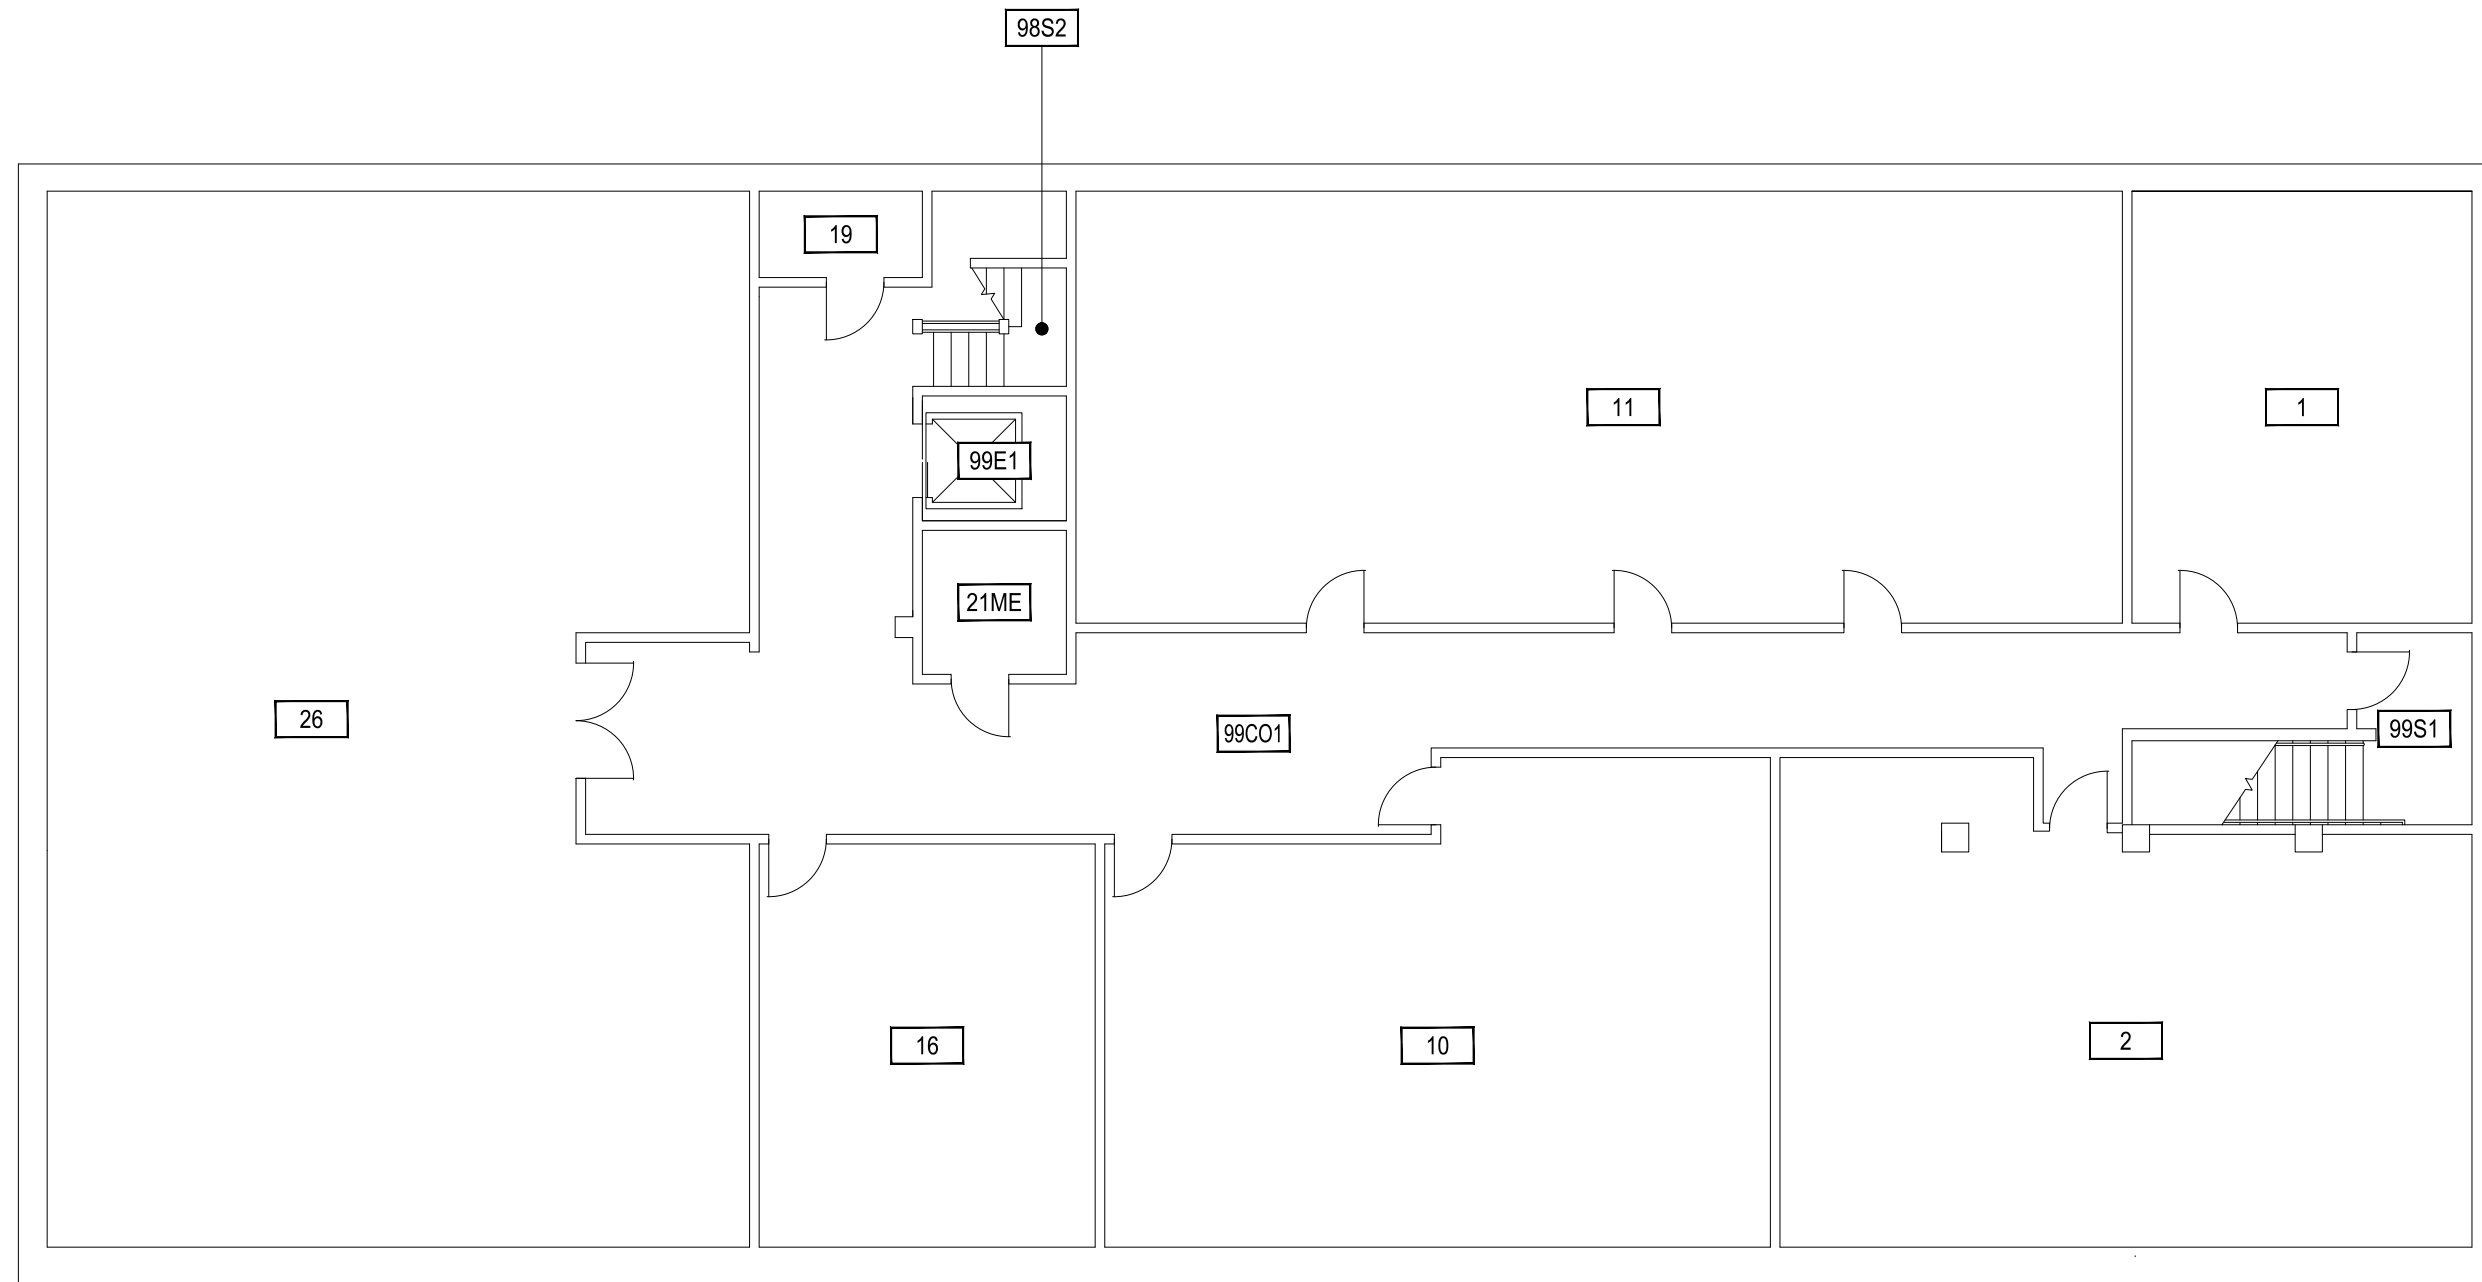


1 TRAPHAGEN HALL - BASEMENT LEVEL
SCALE: 1" = 10'

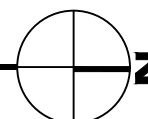

 MONTANA STATE UNIVERSITY CAMPUS PLANNING, DESIGN & CONSTRUCTION BOZEMAN, MONTANA PHONE: 406.994.5413 FAX: 406.994.5665	INDEX #
	15
	BUILDING #
	102




1
TRAPHAGEN HALL - FIRST LEVEL
 SCALE: 1" = 10'

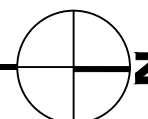

Nov 22, 2016 - 10:03am - 102_A1.dwg
 H:\Traphagen\Building Plan - Book Copy\

MONTANA STATE UNIVERSITY <small>CAMPUS PLANNING, DESIGN & CONSTRUCTION BOZEMAN, MONTANA PHONE: 406.994.5413 FAX: 406.994.5665</small>	INDEX #
	15
	BUILDING #
	102

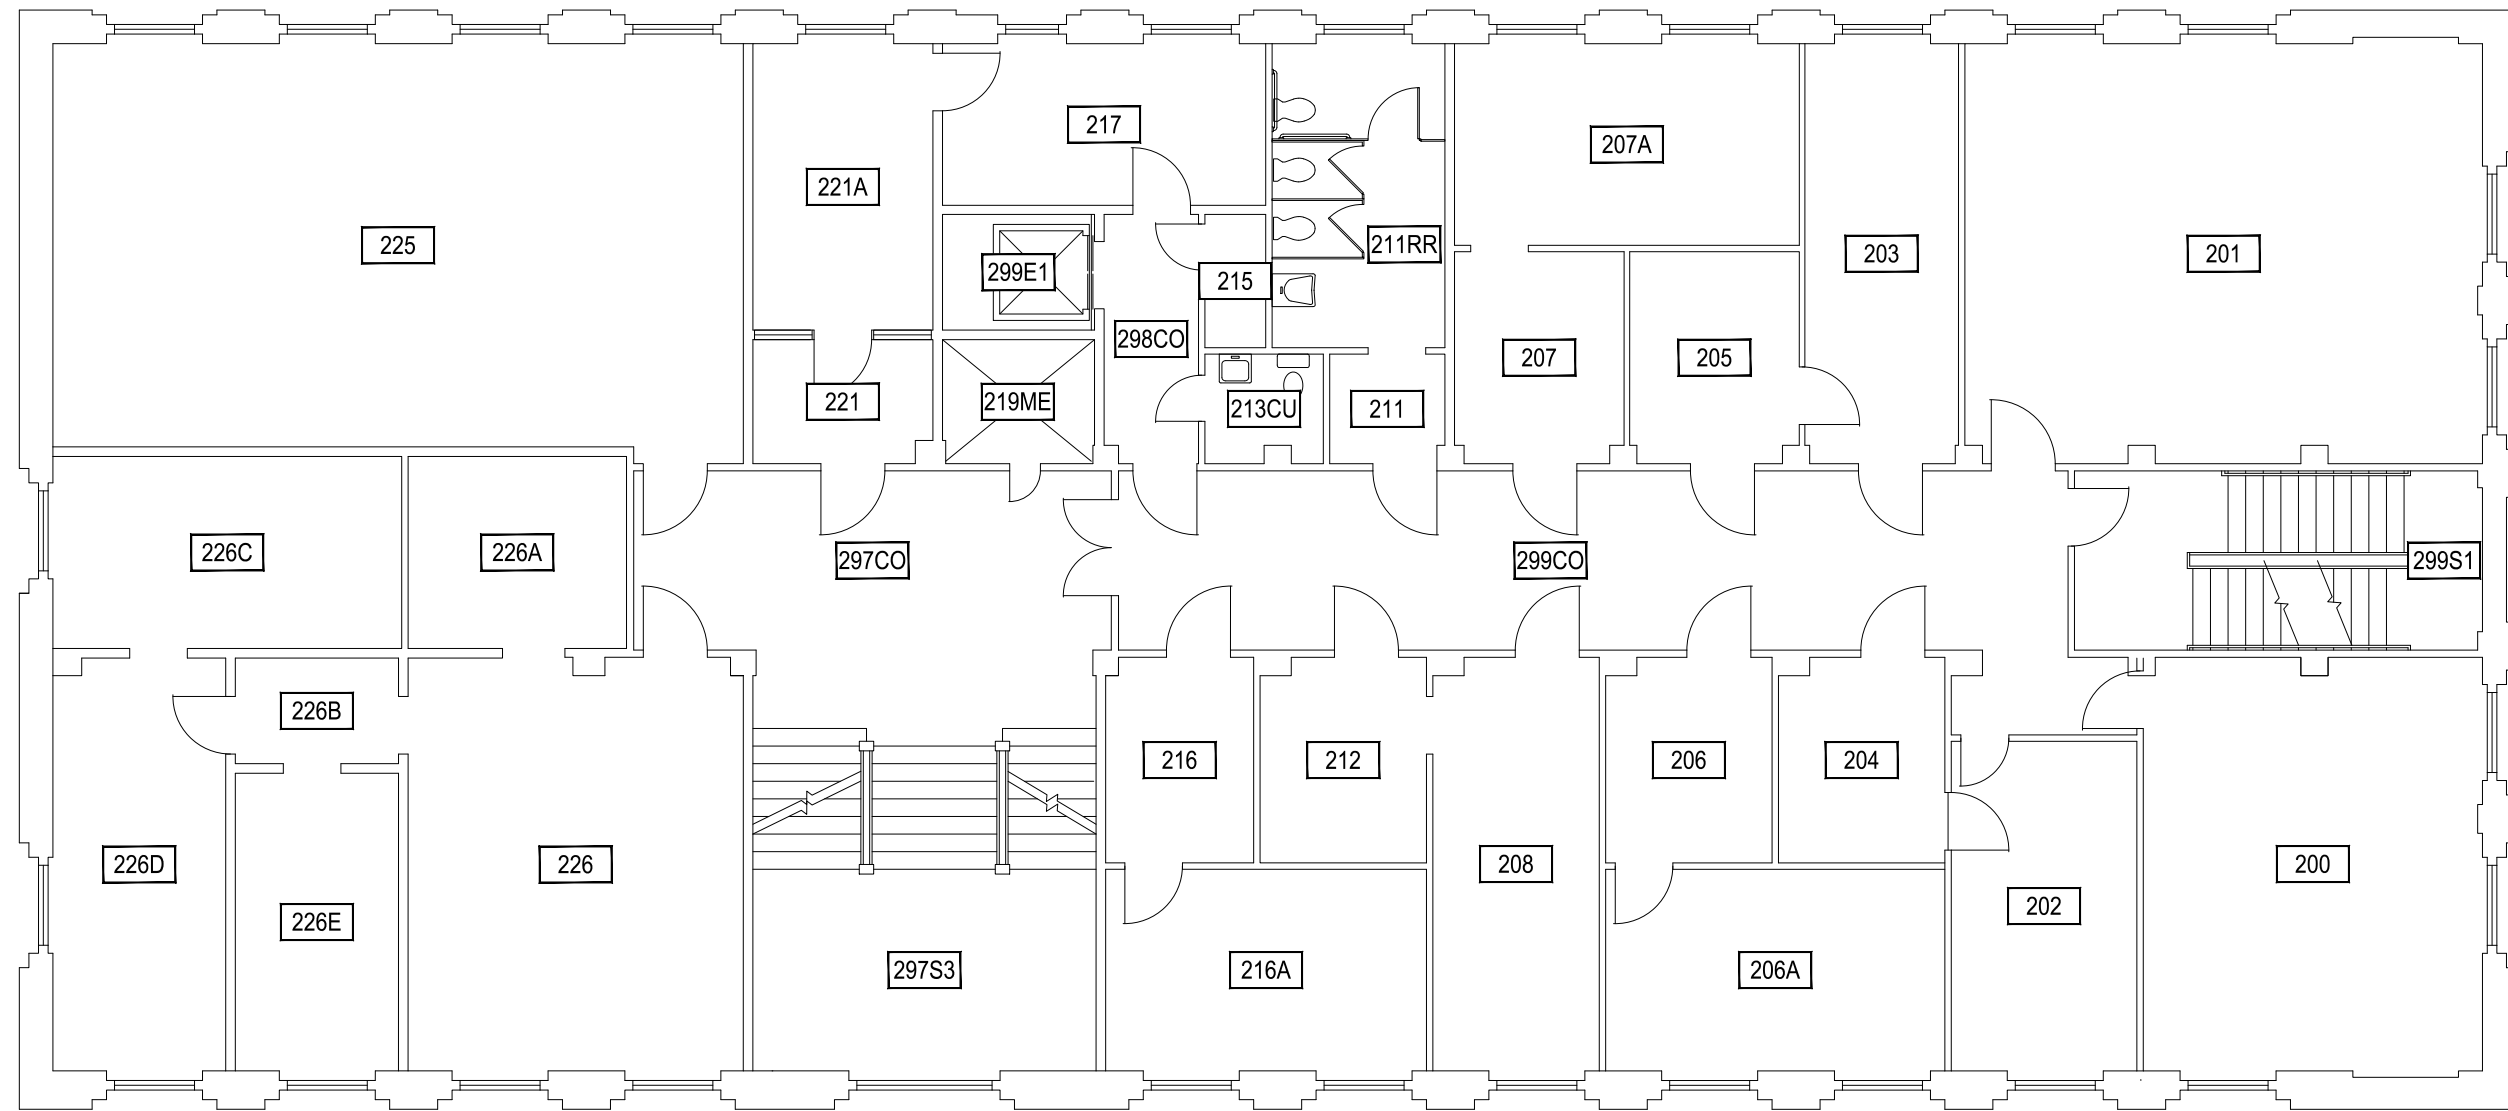

1


TRAPHAGEN HALL - SECOND LEVEL

SCALE: 1" = 10'



M MONTANA STATE UNIVERSITY
 CAMPUS PLANNING,
 DESIGN & CONSTRUCTION
 BOZEMAN, MONTANA
 PHONE: 406.994.5413 FAX: 406.994.5665

INDEX # **15**
 BUILDING # **102**

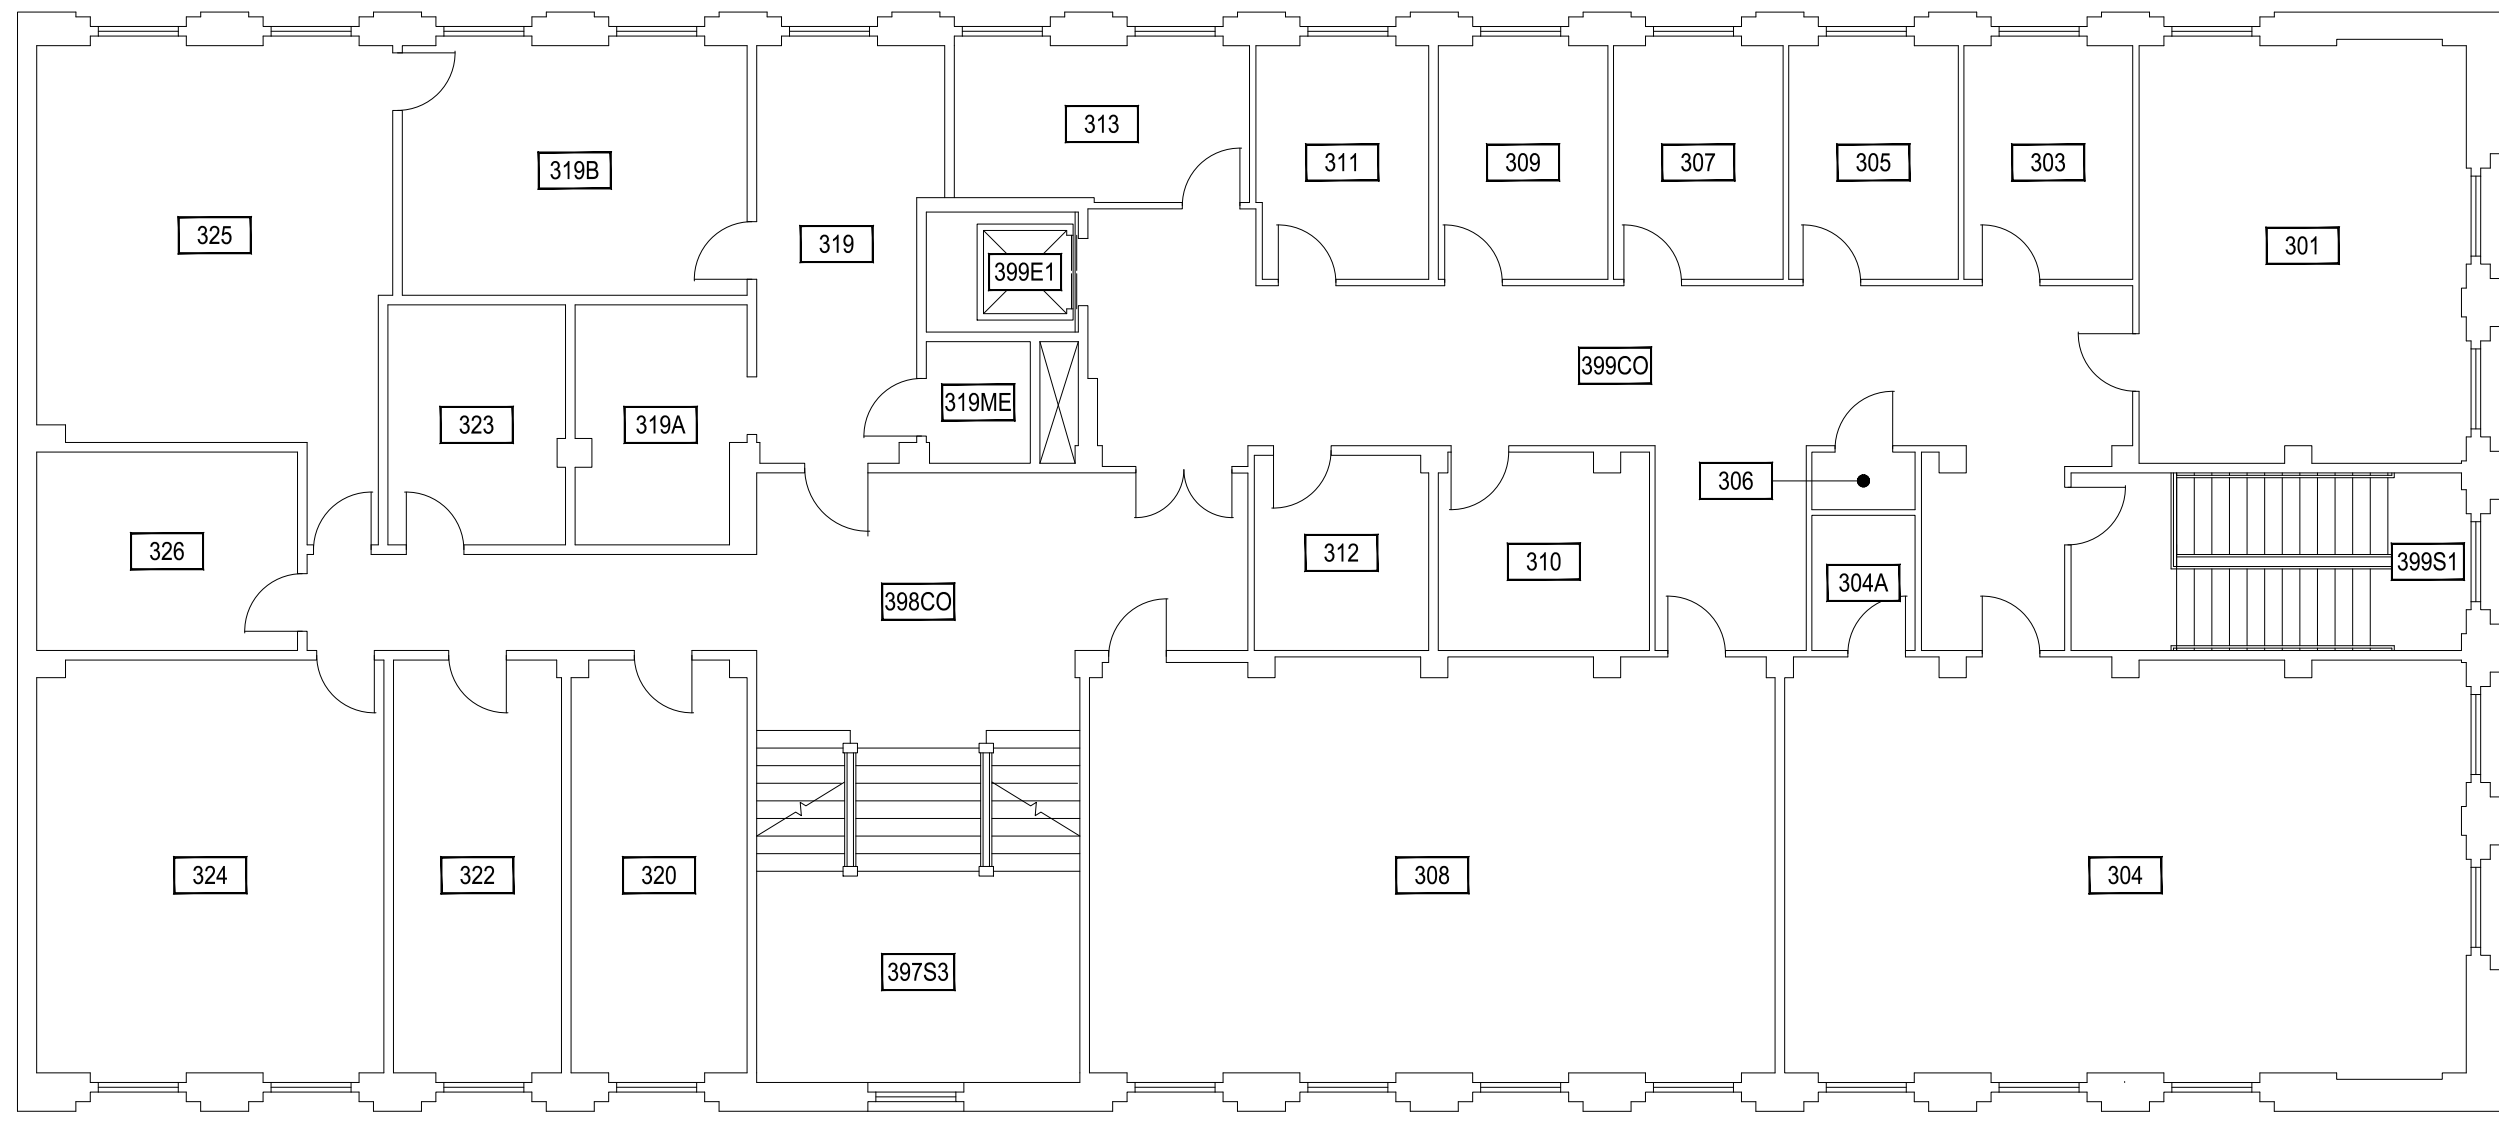


1 TRAPHAGEN HALL - THIRD LEVEL
 SCALE: 1" = 10'

M MONTANA STATE UNIVERSITY
 CAMPUS PLANNING,
 DESIGN & CONSTRUCTION
 BOZEMAN, MONTANA
 PHONE: 406.994.5413 FAX: 406.994.5665

INDEX #	15
BUILDING #	102


Nov 22, 2016 - 10:03am - 102_A3.dwg
 H:\Traphagen\Building Plan - Book Copy\

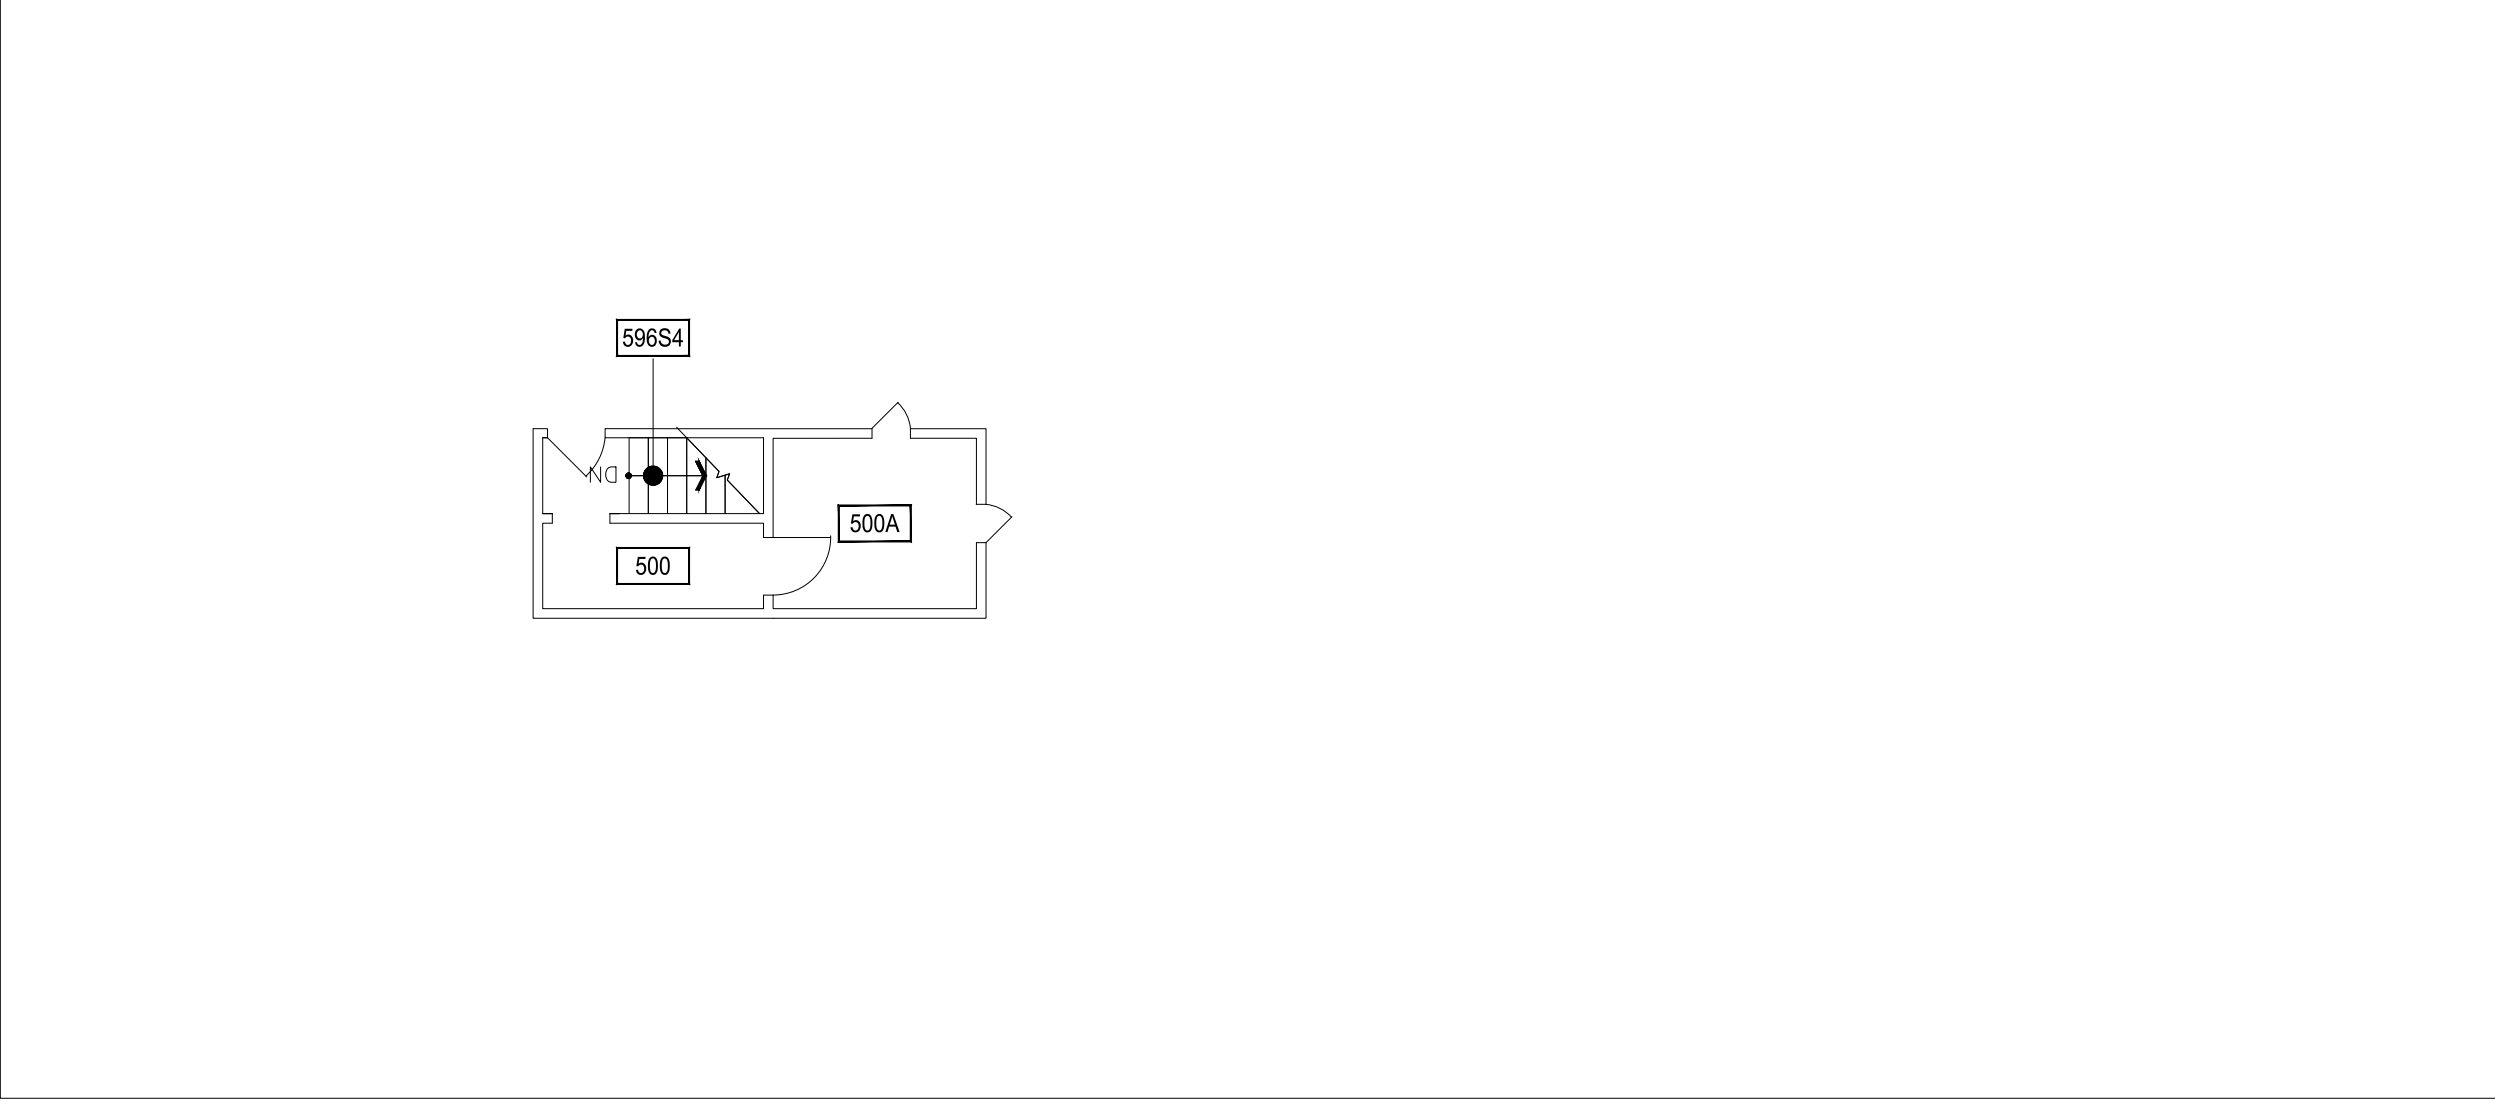


1

TRAPHAGEN HALL - FIFTH LEVEL

SCALE: 1" = 10'

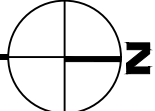


Nov 22, 2016 - 10:03am - 102_AR.dwg
H:\Traphagen\Building Plan - Book Copy\

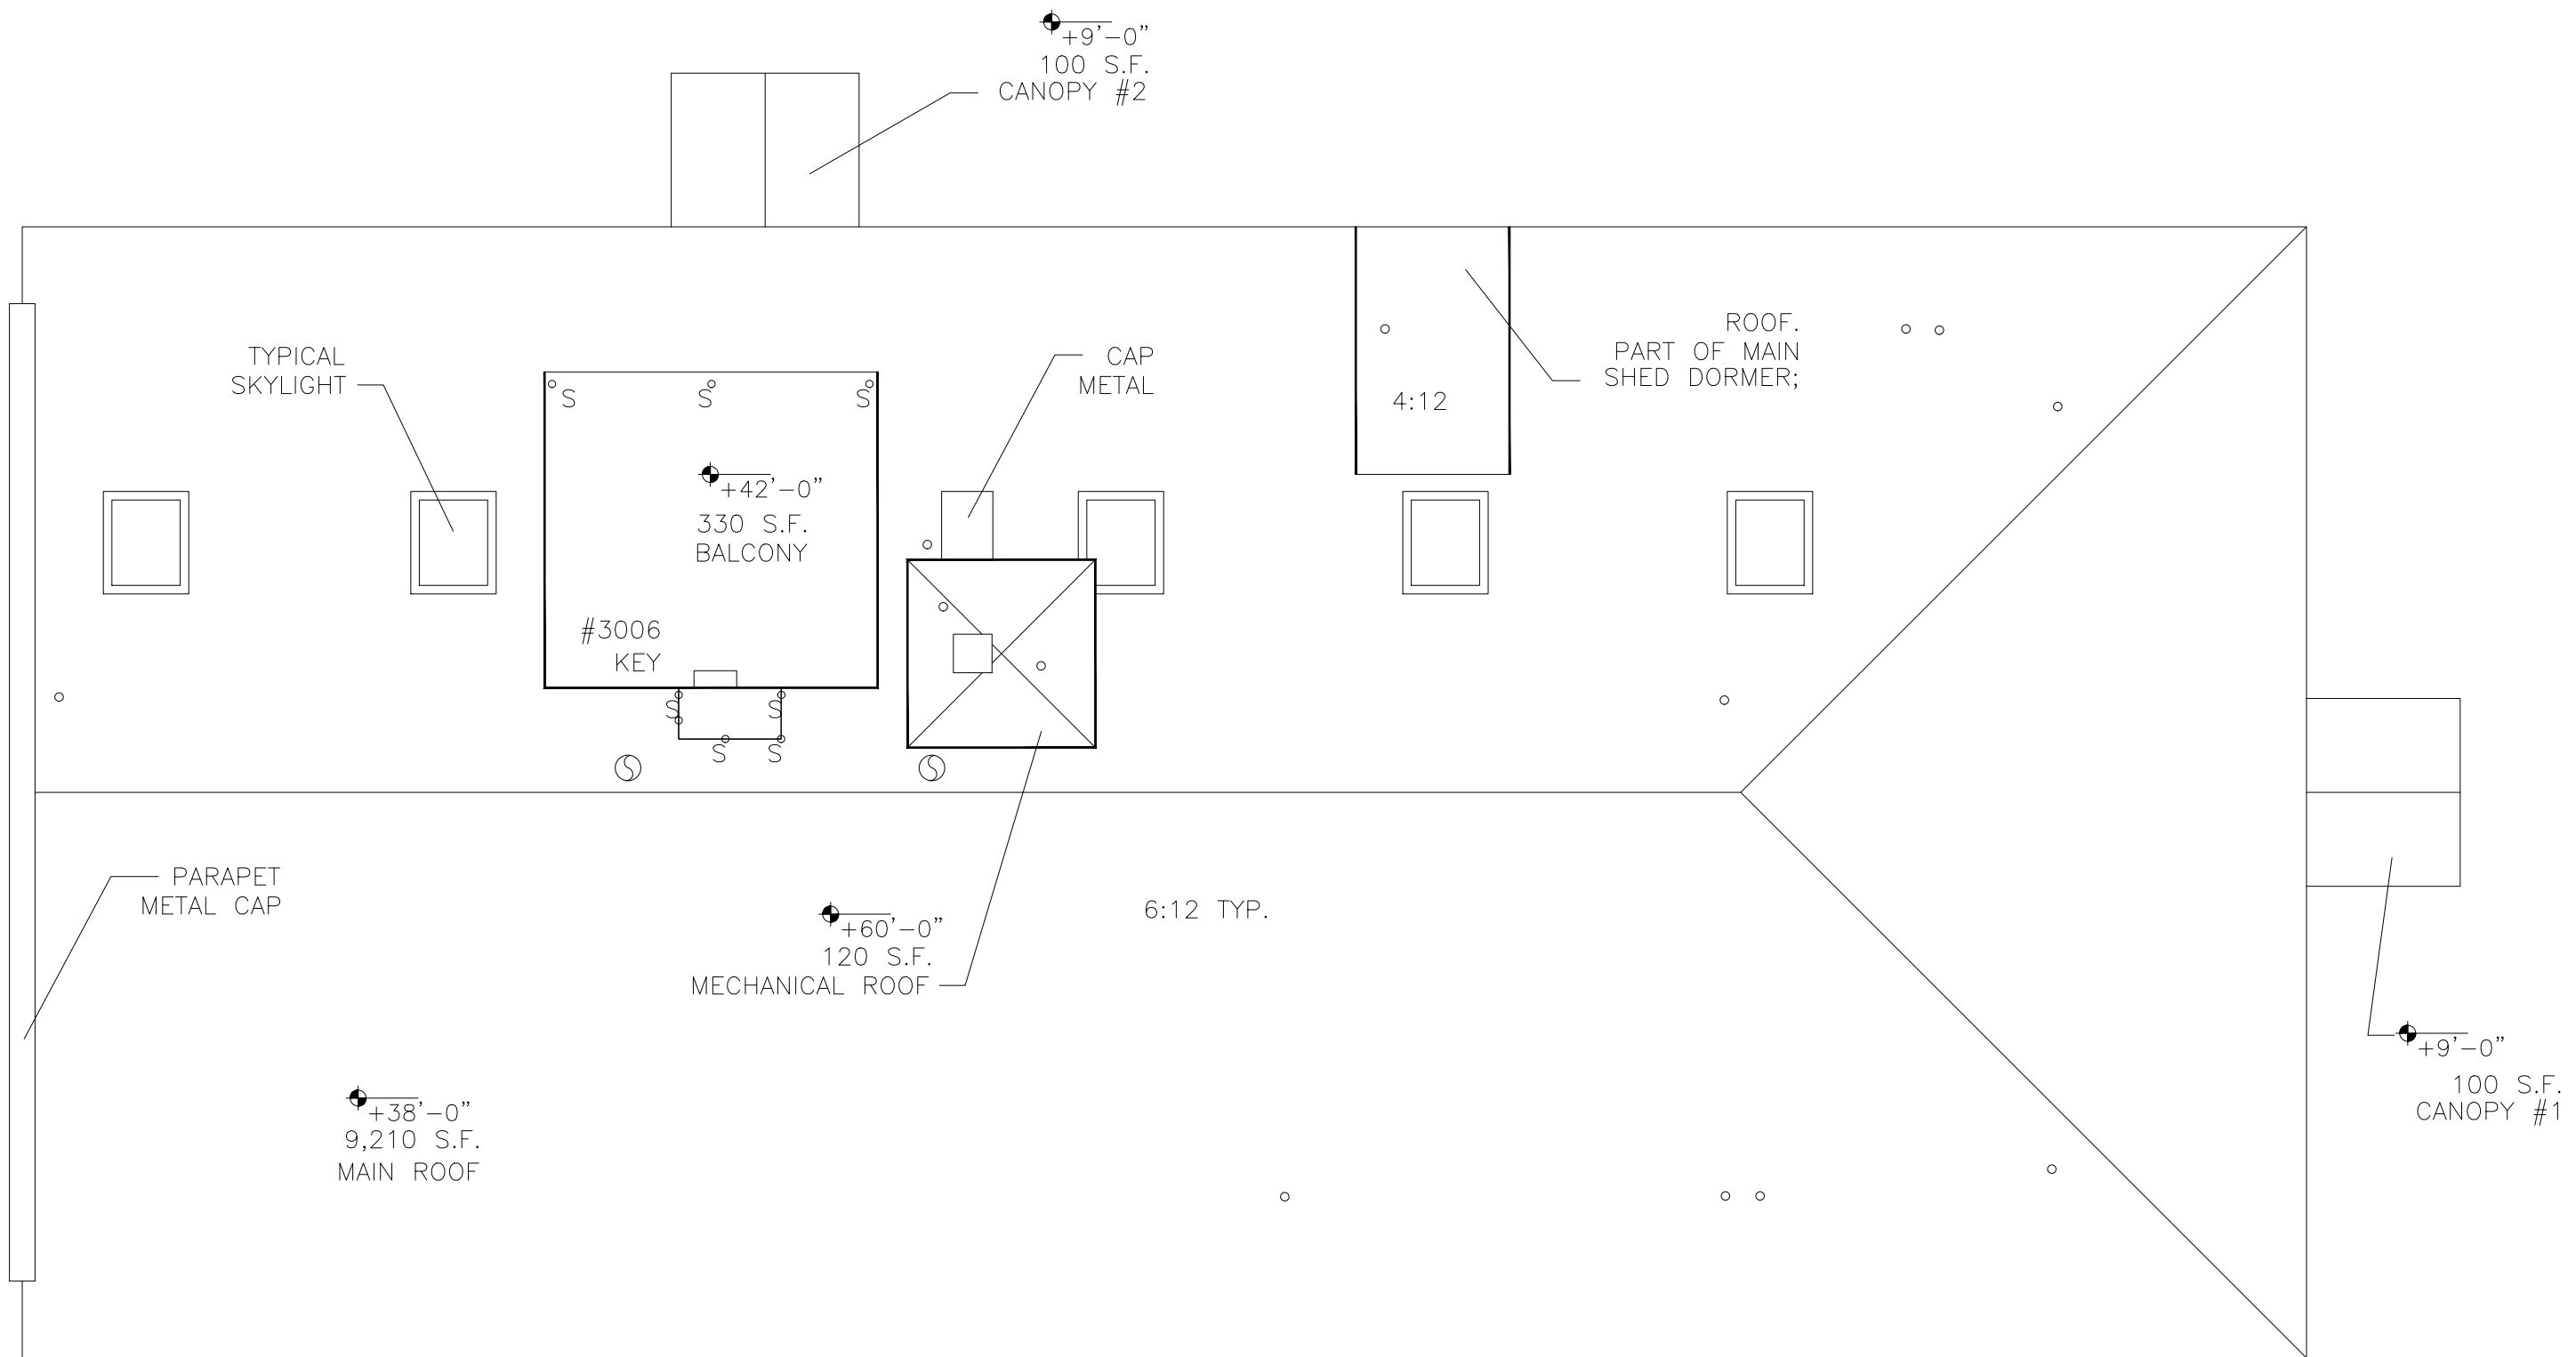

1

TRAPHAGEN HALL - ROOF LEVEL

SCALE: 1" = 10'

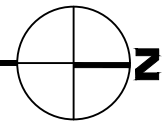

M MONTANA
STATE UNIVERSITY
CAMPUS PLANNING,
DESIGN & CONSTRUCTION
BOZEMAN, MONTANA
PHONE: 406.994.5413 FAX: 406.994.5665

INDEX #	15
BUILDING #	102