





1 BRICK BREEDEN FIELDHOUSE- BASEMENT LEVEL
 SCALE 1" = 40'

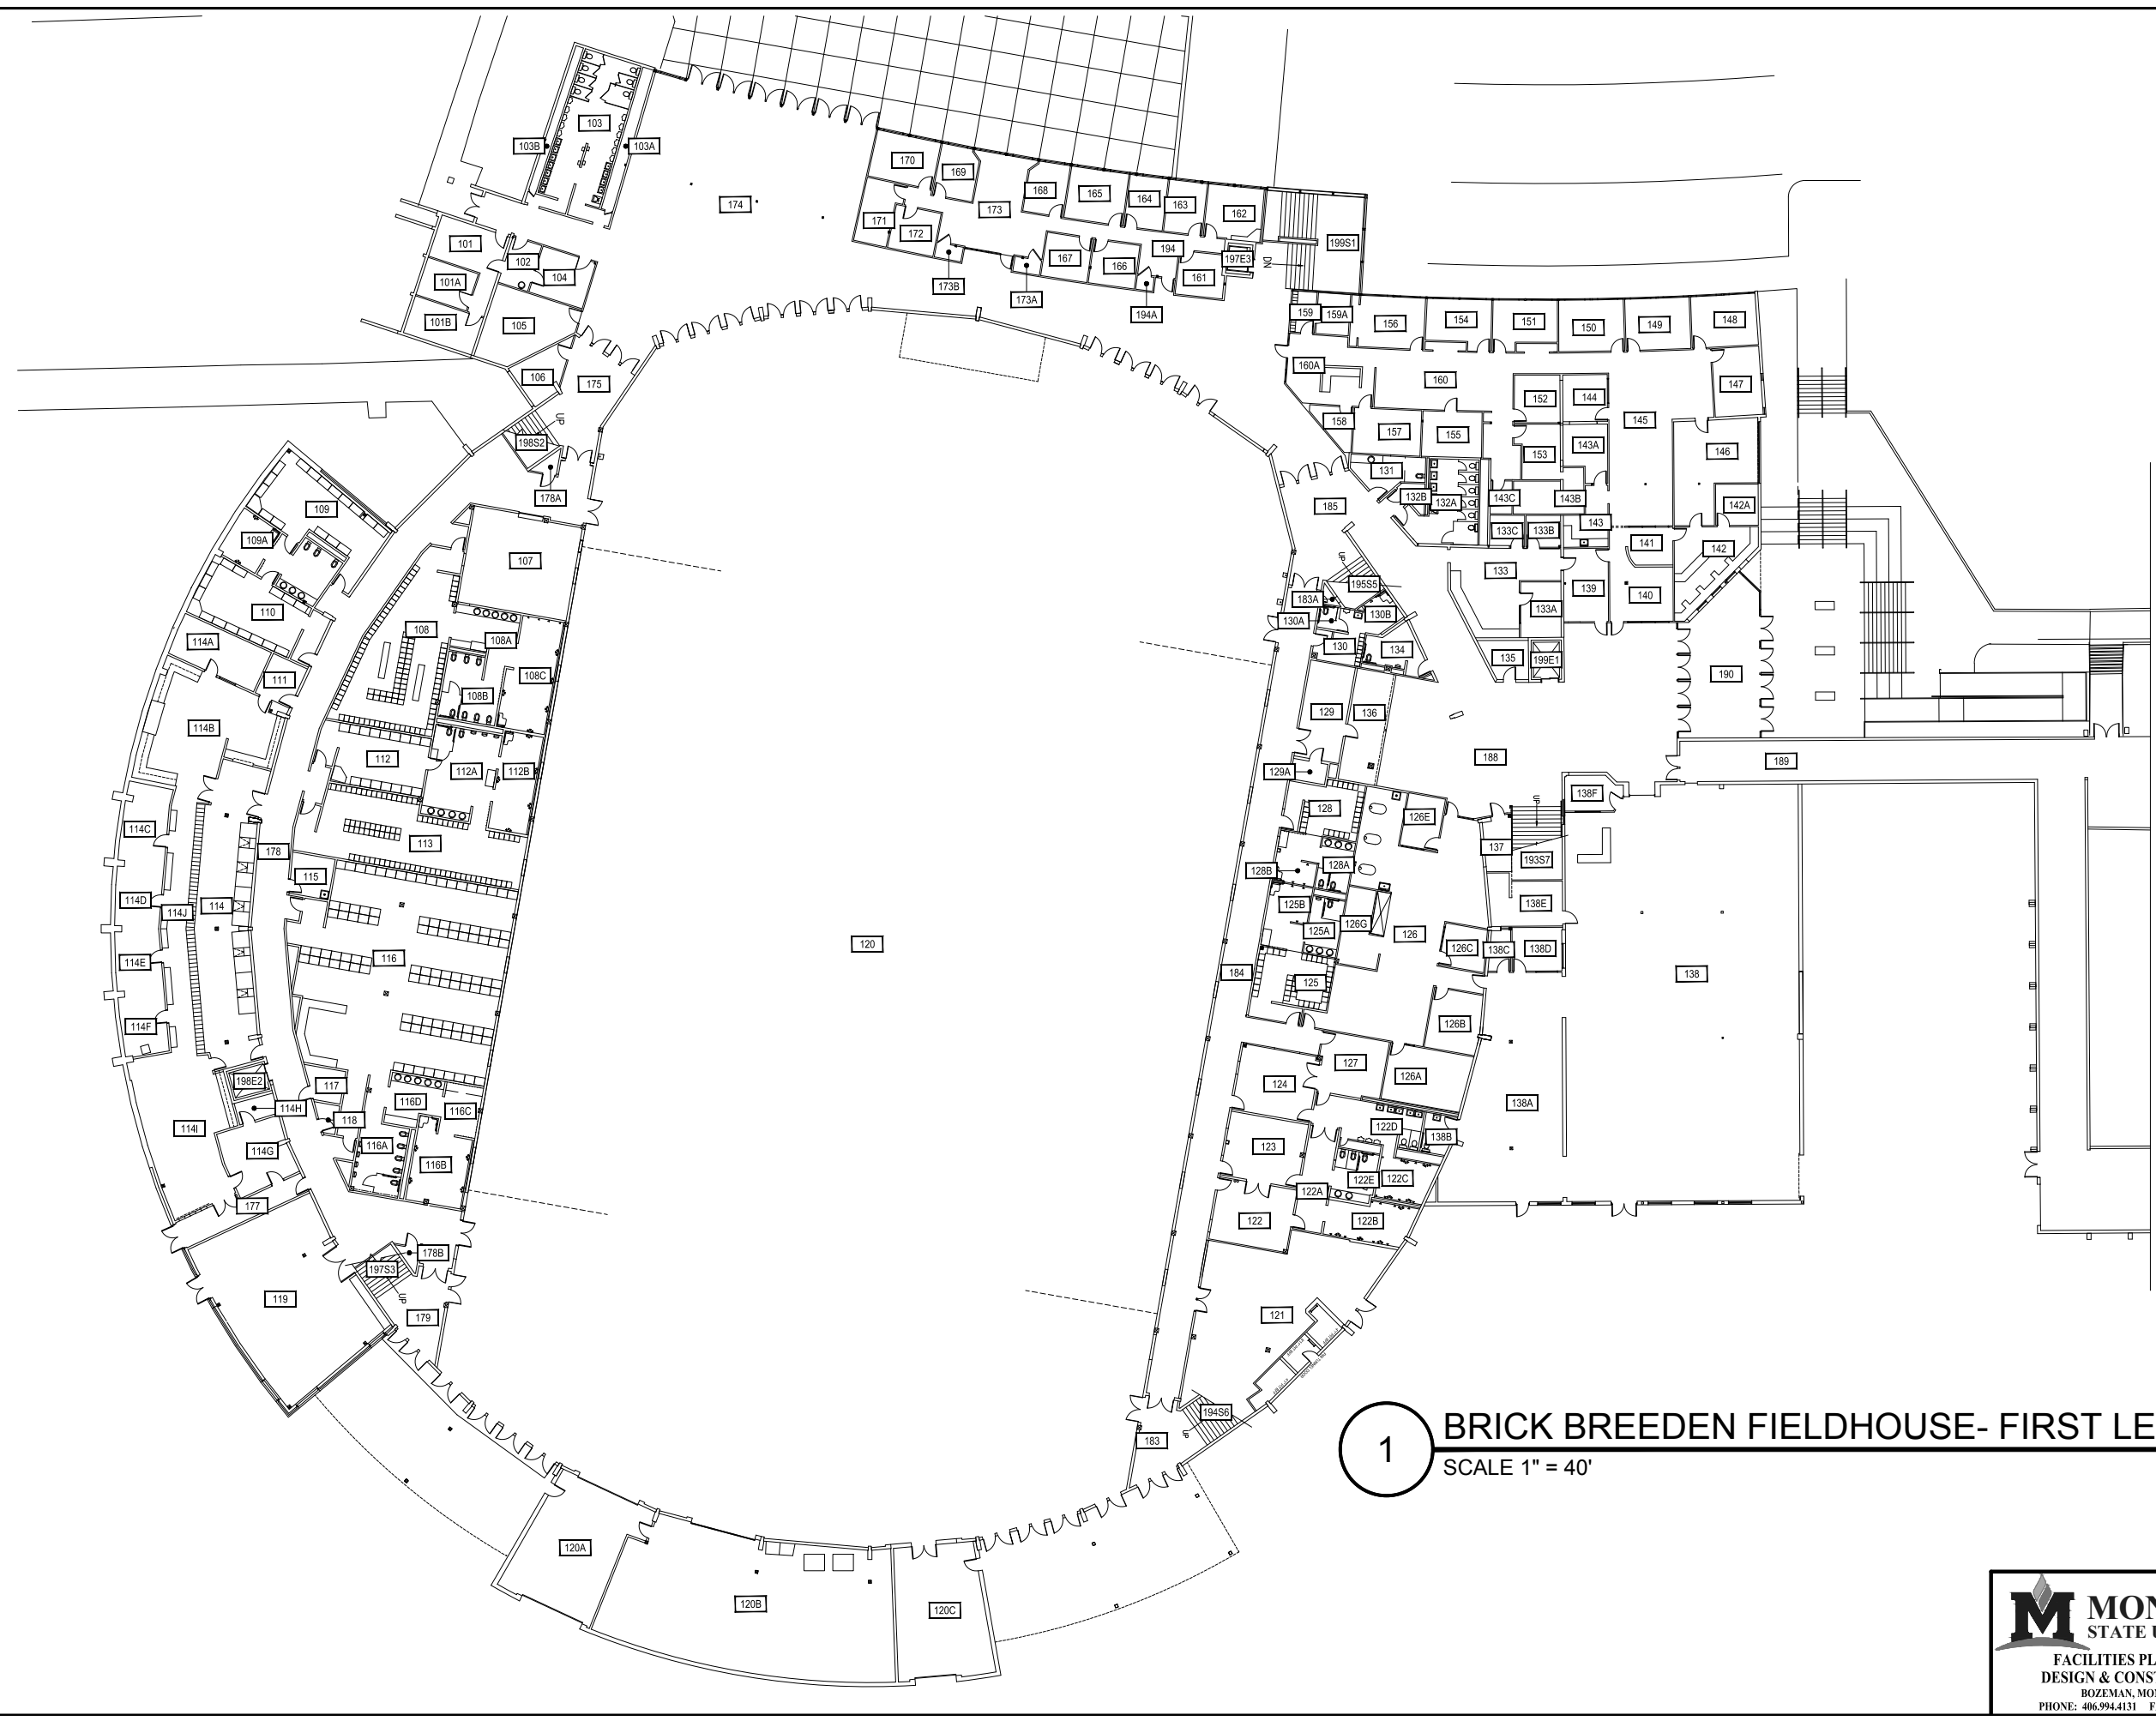


MARGA
HOSAEUS
FITNESS
CENTER

1 BRICK BREEDEN FIELDHOUSE- FIRST LEVEL
SCALE 1" = 40'

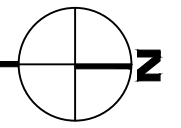


Dec 15, 2015 - 9:49am - 114_A1.dwg
H:\Brick Breeden Fieldhouse\Building Plan - Book Copy\

MONTANA STATE UNIVERSITY FACILITIES PLANNING, DESIGN & CONSTRUCTION BOZEMAN, MONTANA PHONE: 406.994.4131 FAX: 406.994.6572	INDEX #	3
	BUILDING #	114

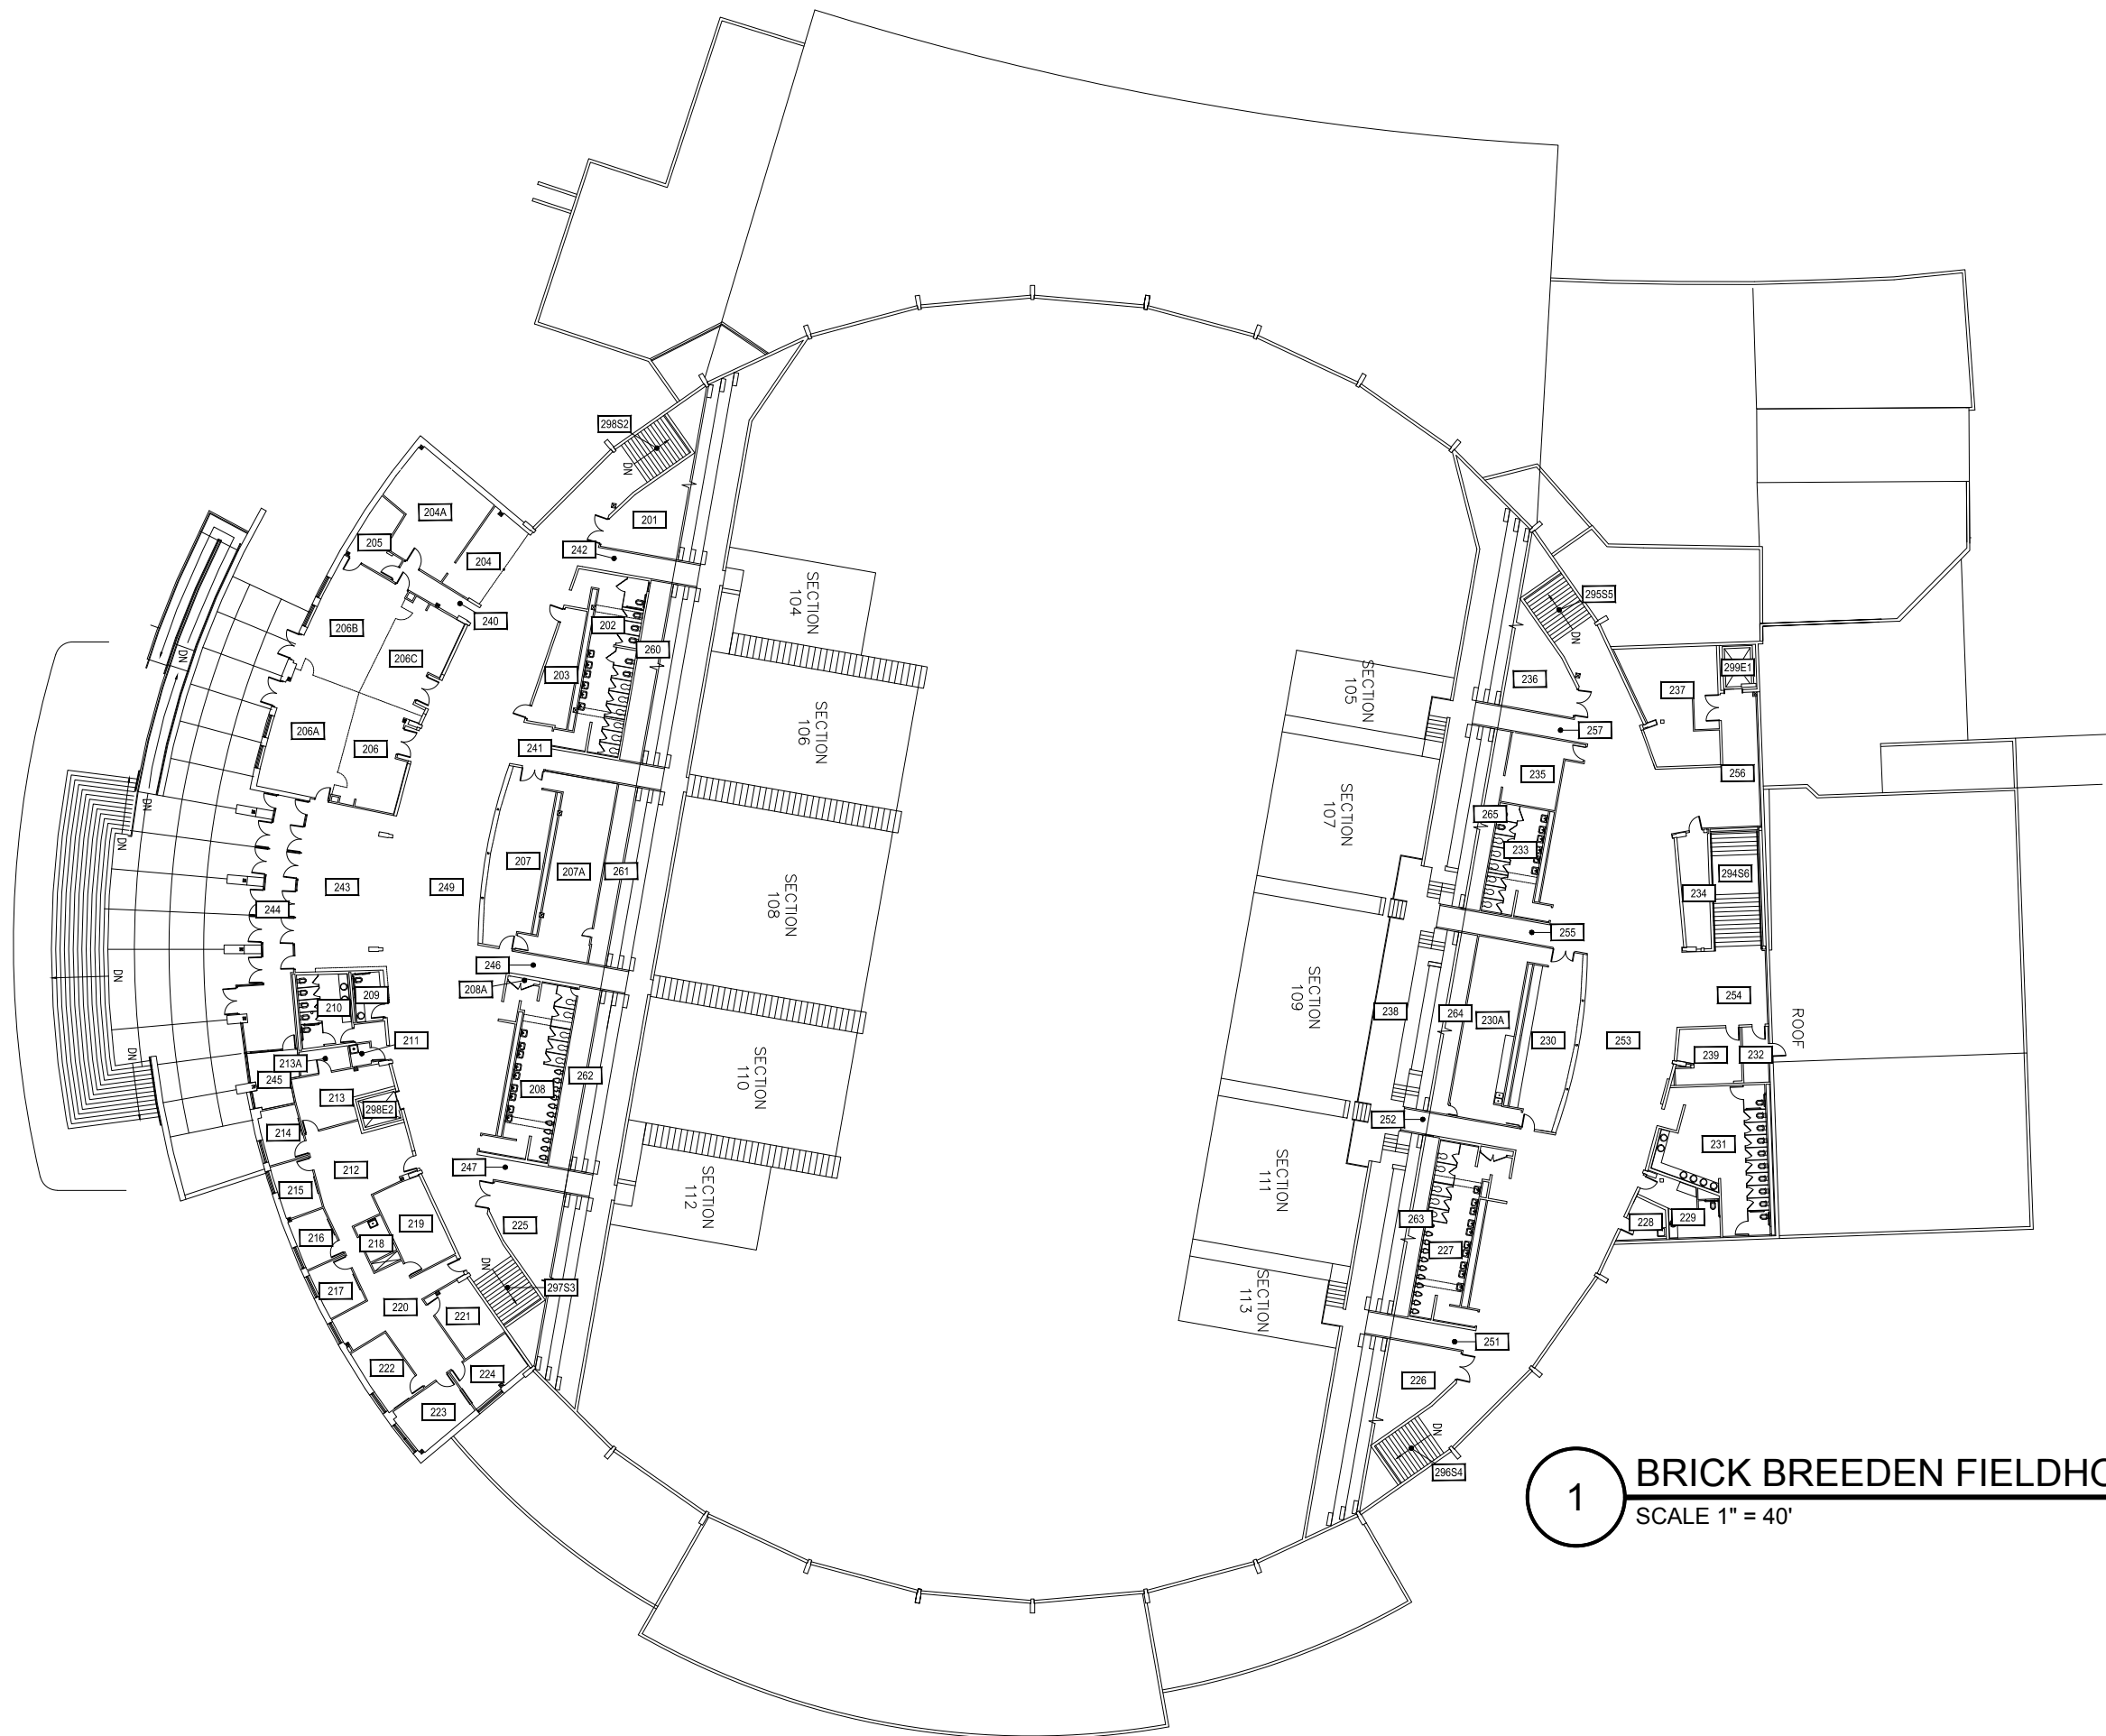


1 BRICK BREEDEN FIELDHOUSE- SECOND LEVEL
SCALE 1" = 40'

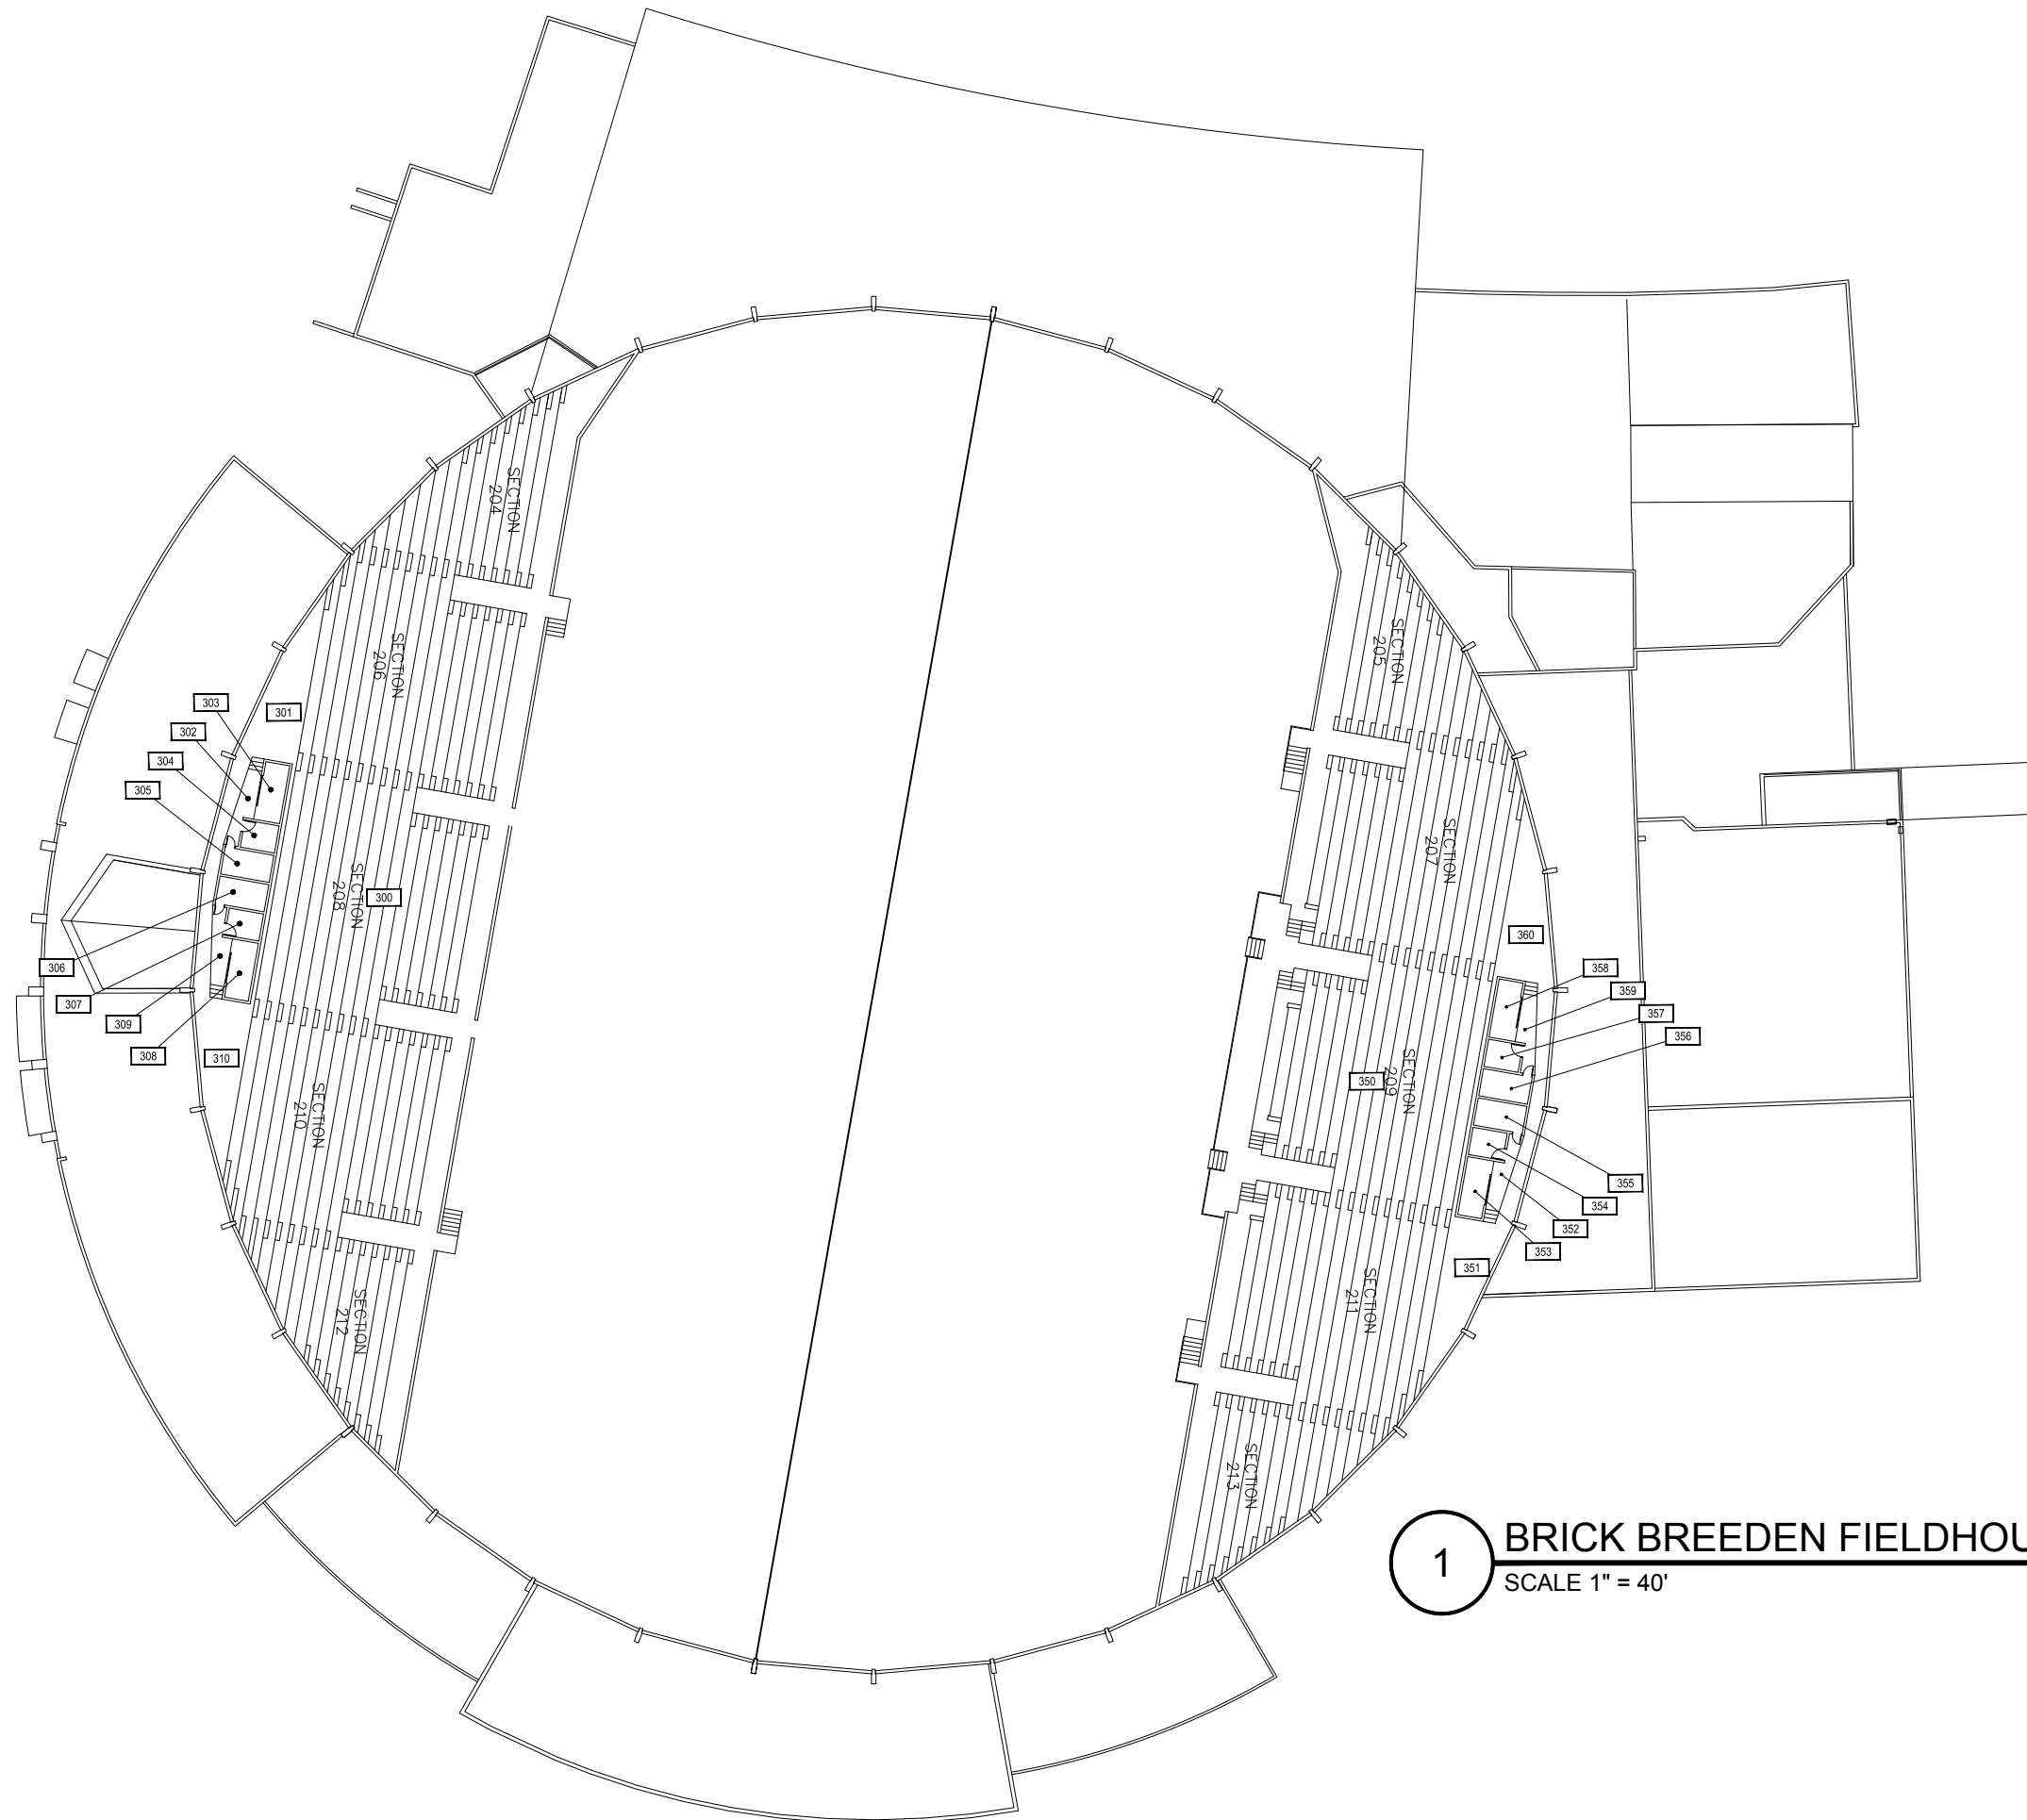


1

BRICK BREEDEN FIELDHOUSE- THIRD LEVEL

SCALE 1" = 40'

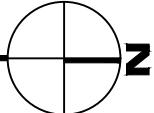

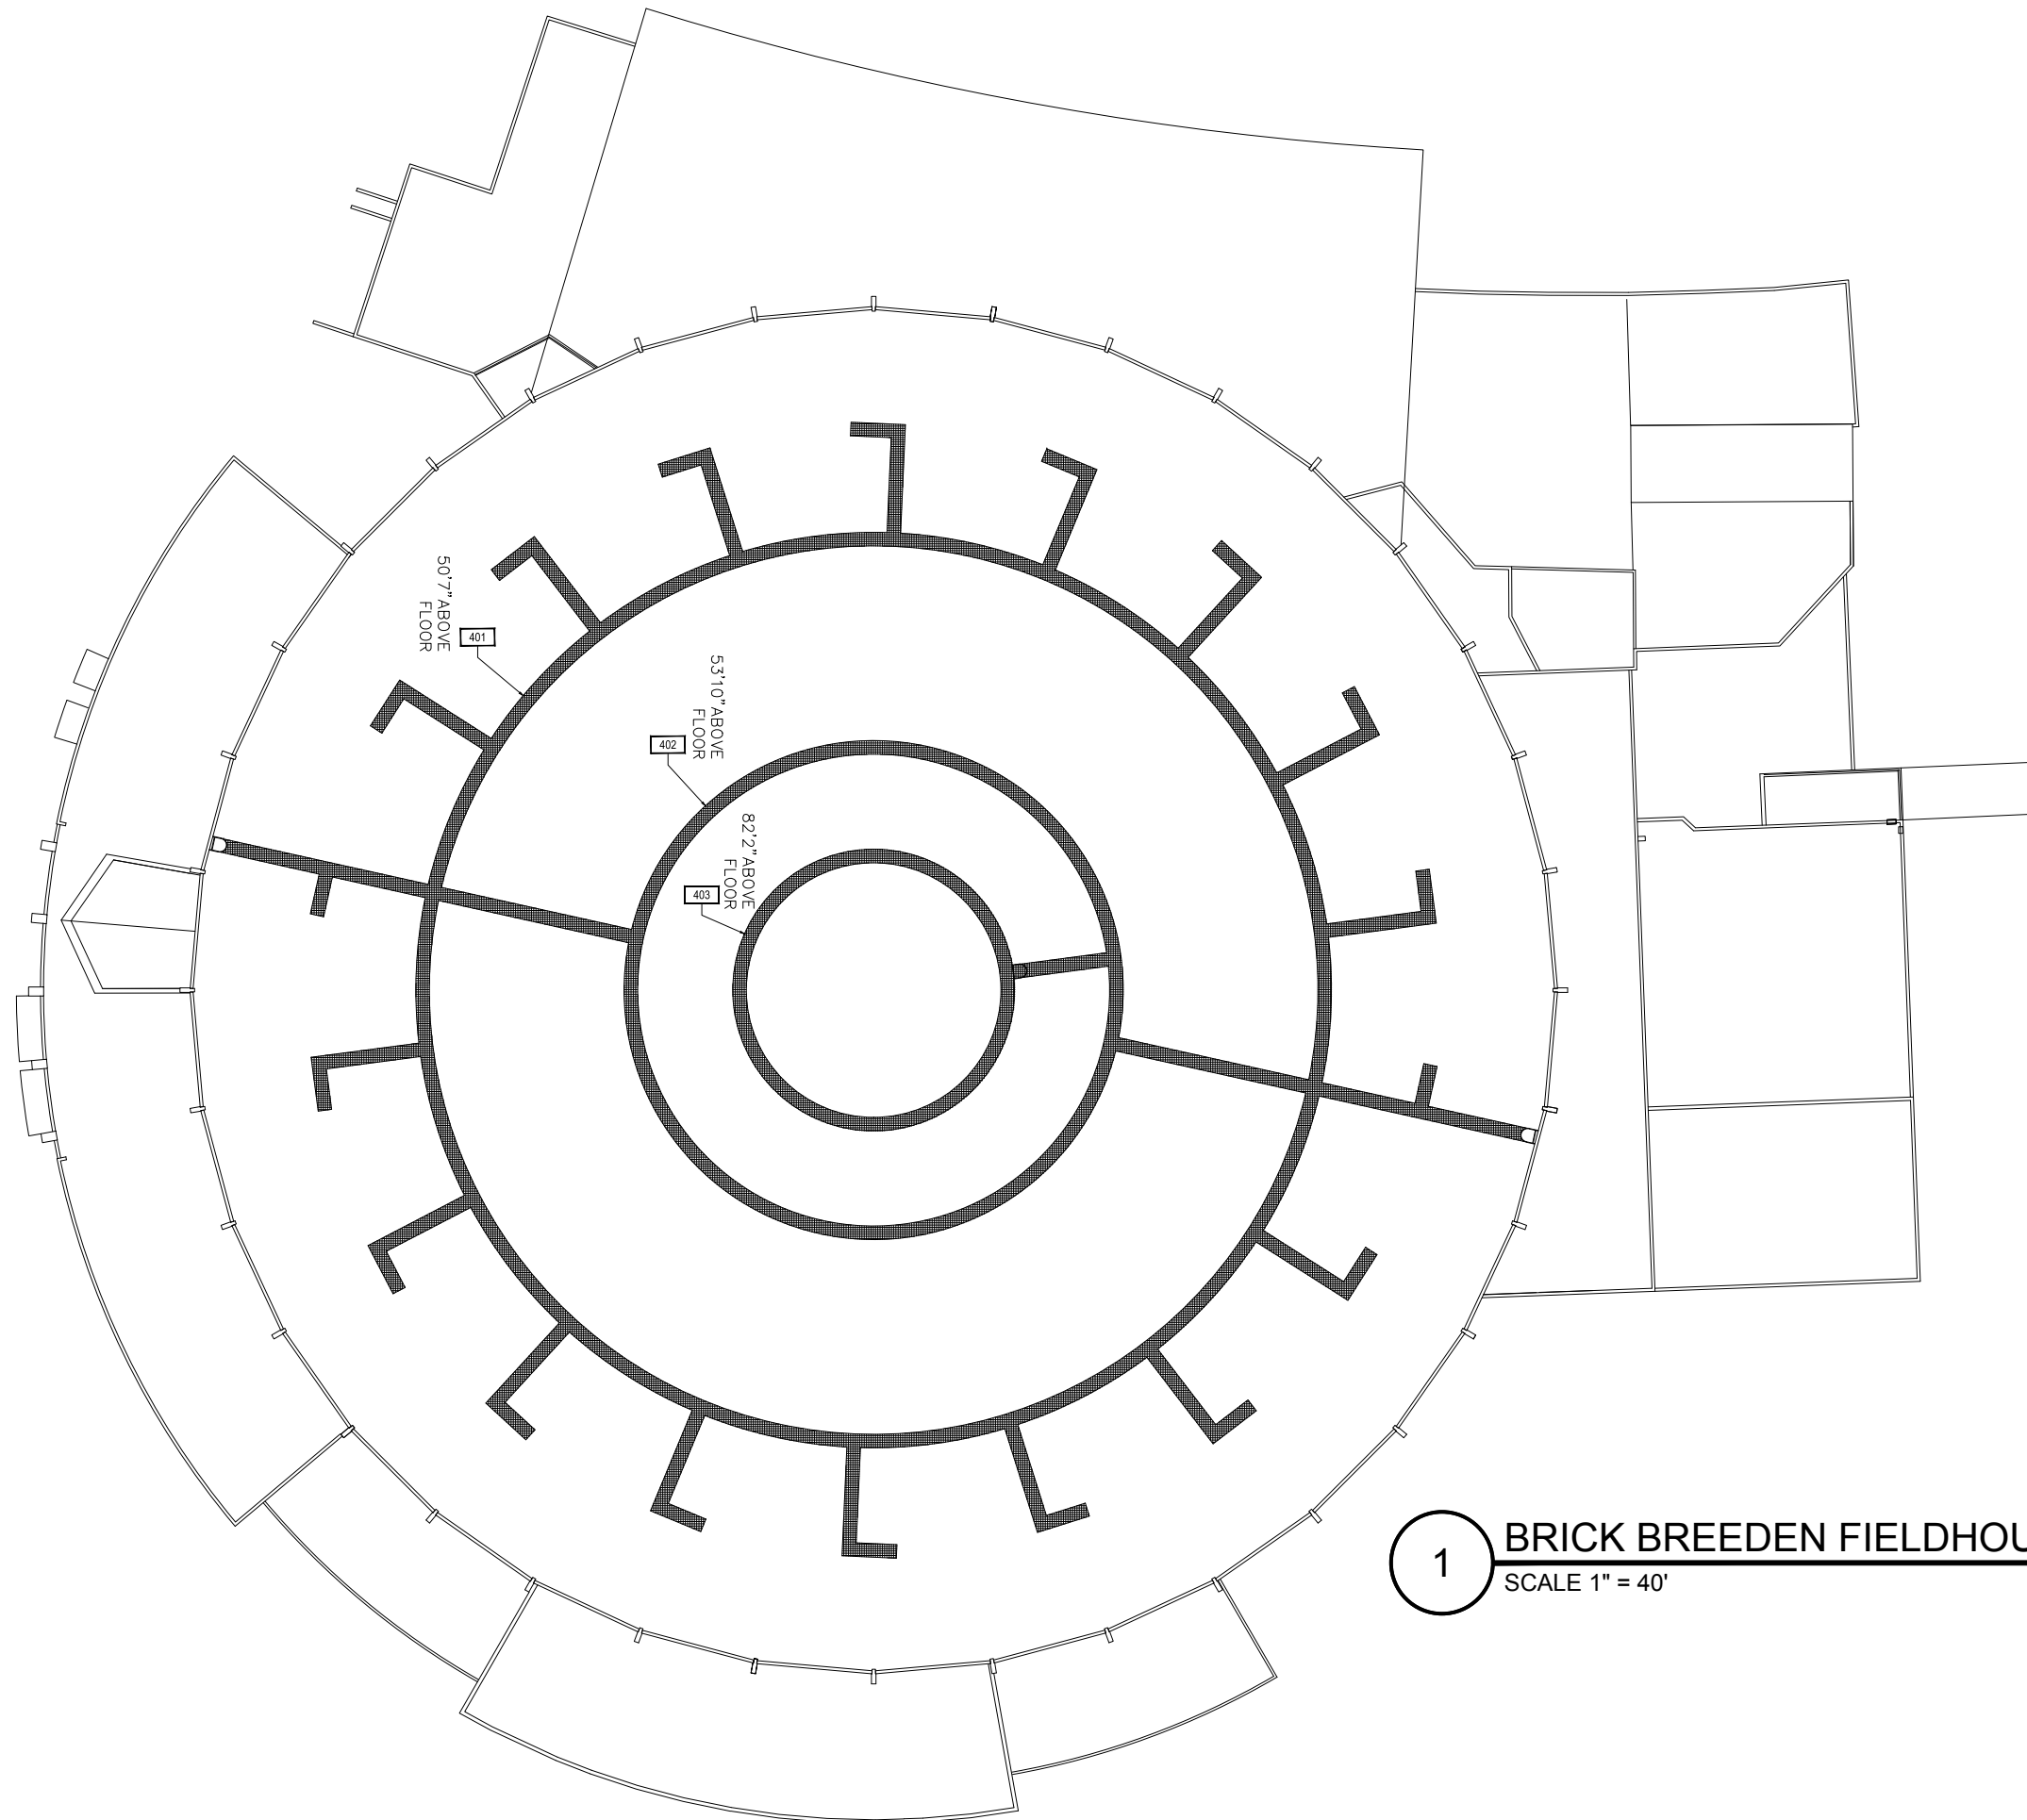


1

BRICK BREEDEN FIELDHOUSE- FOURTH LEVEL
SCALE 1" = 40'



M MONTANA
STATE UNIVERSITY
FACILITIES PLANNING,
DESIGN & CONSTRUCTION
BOZEMAN, MONTANA
PHONE: 406.994.4131 FAX: 406.994.6572


INDEX #	3
BUILDING #	114

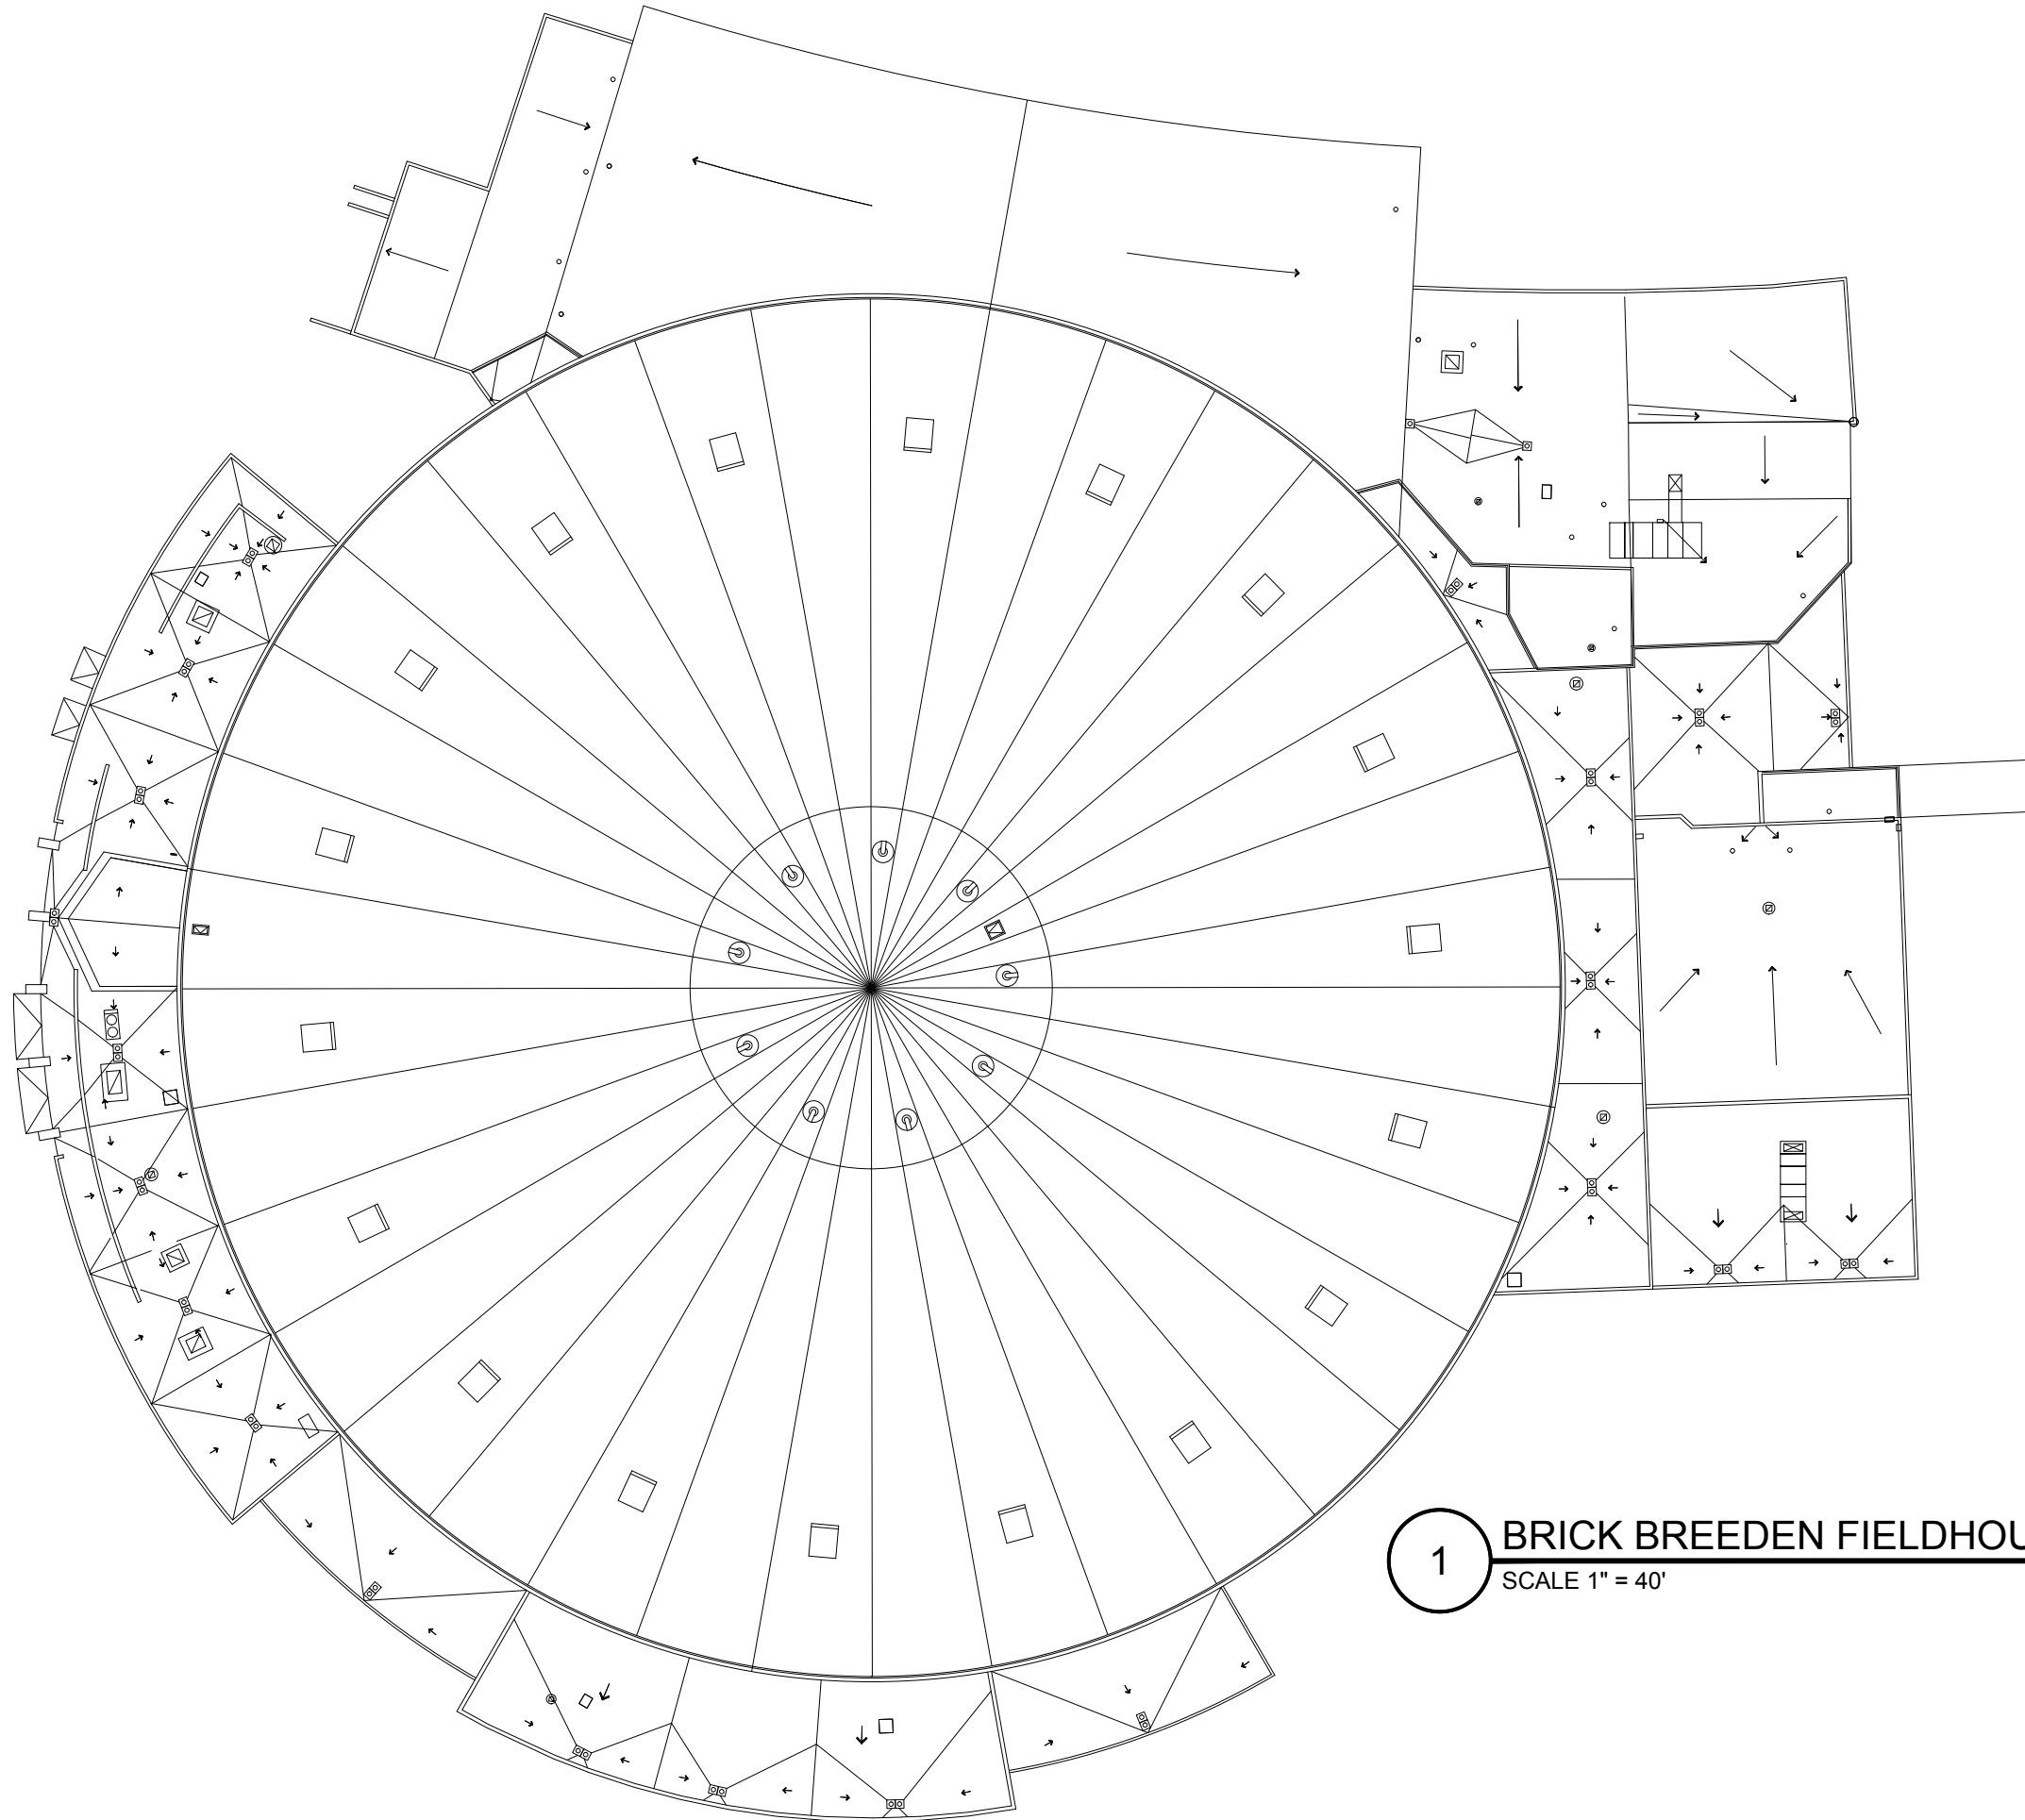

1

BRICK BREEDEN FIELDHOUSE- ROOF LEVEL

SCALE 1" = 40'

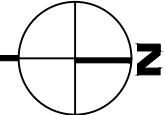

Dec 15, 2015 - 9:49am - 114_A1R.dwg
H:\Brick Breeden Fieldhouse\Building Plan - Book Copy\

M MONTANA STATE UNIVERSITY
FACILITIES PLANNING,
DESIGN & CONSTRUCTION
BOZEMAN, MONTANA
PHONE: 406.994.4131 FAX: 406.994.6572

INDEX #	3
BUILDING #	114