



1 LEON JOHNSON HALL - BASEMENT LEVEL 
SCALE: 1" = 20'

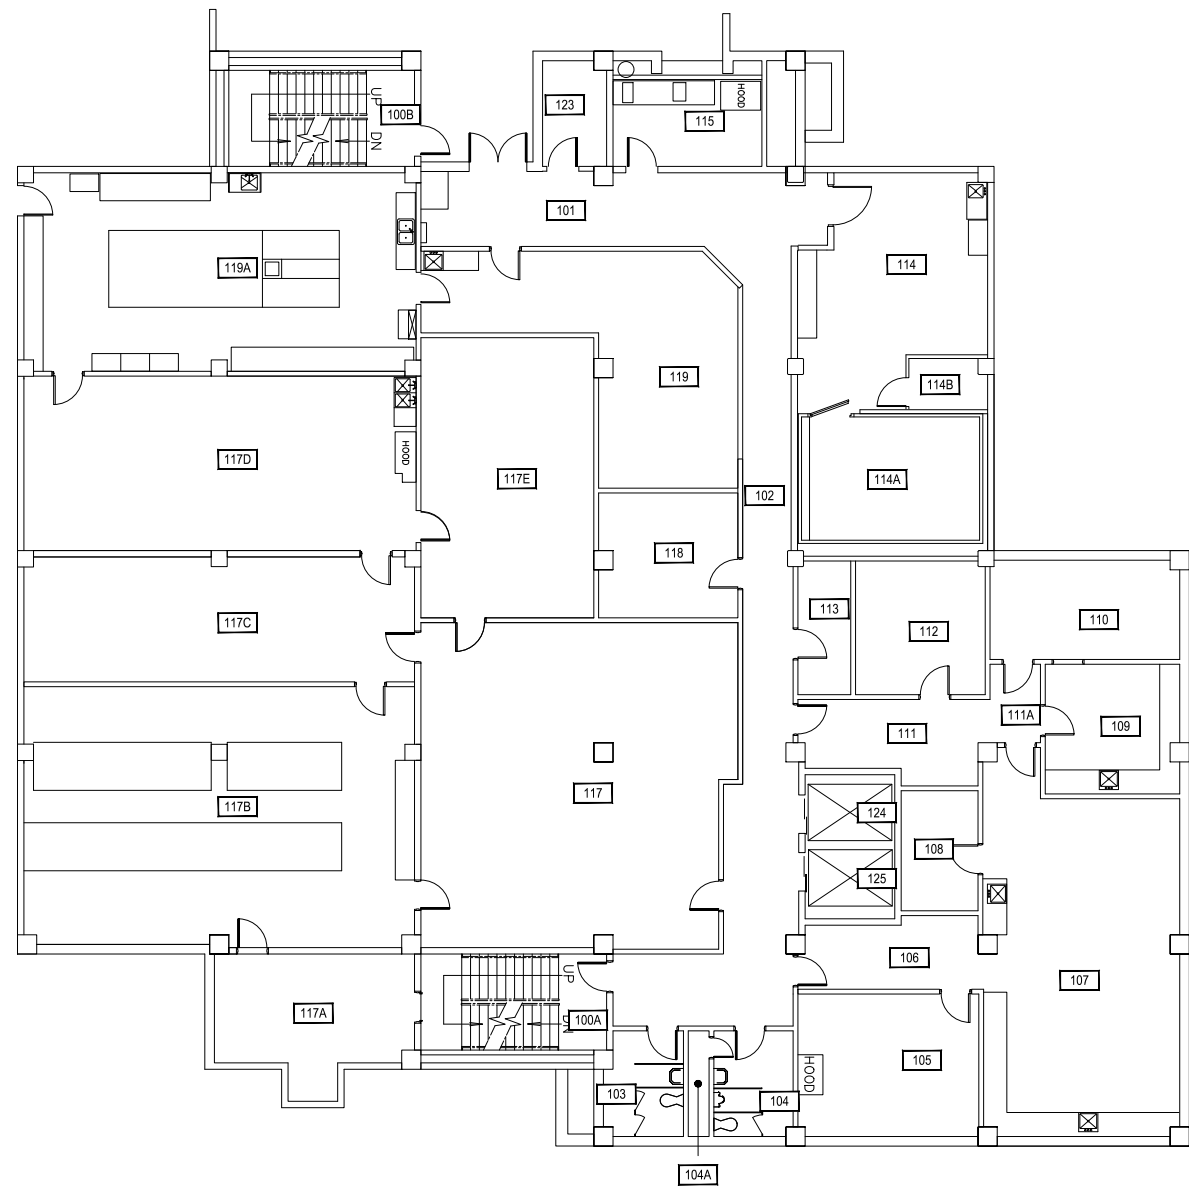

1


LEON JOHNSON HALL - FIRST LEVEL

SCALE: 1" = 20'

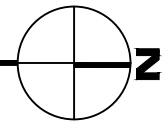

M MONTANA STATE UNIVERSITY
CAMPUS PLANNING,
DESIGN & CONSTRUCTION
BOZEMAN, MONTANA
PHONE: 406.994.5413 FAX: 406.994.5665

INDEX #	18
BUILDING #	120

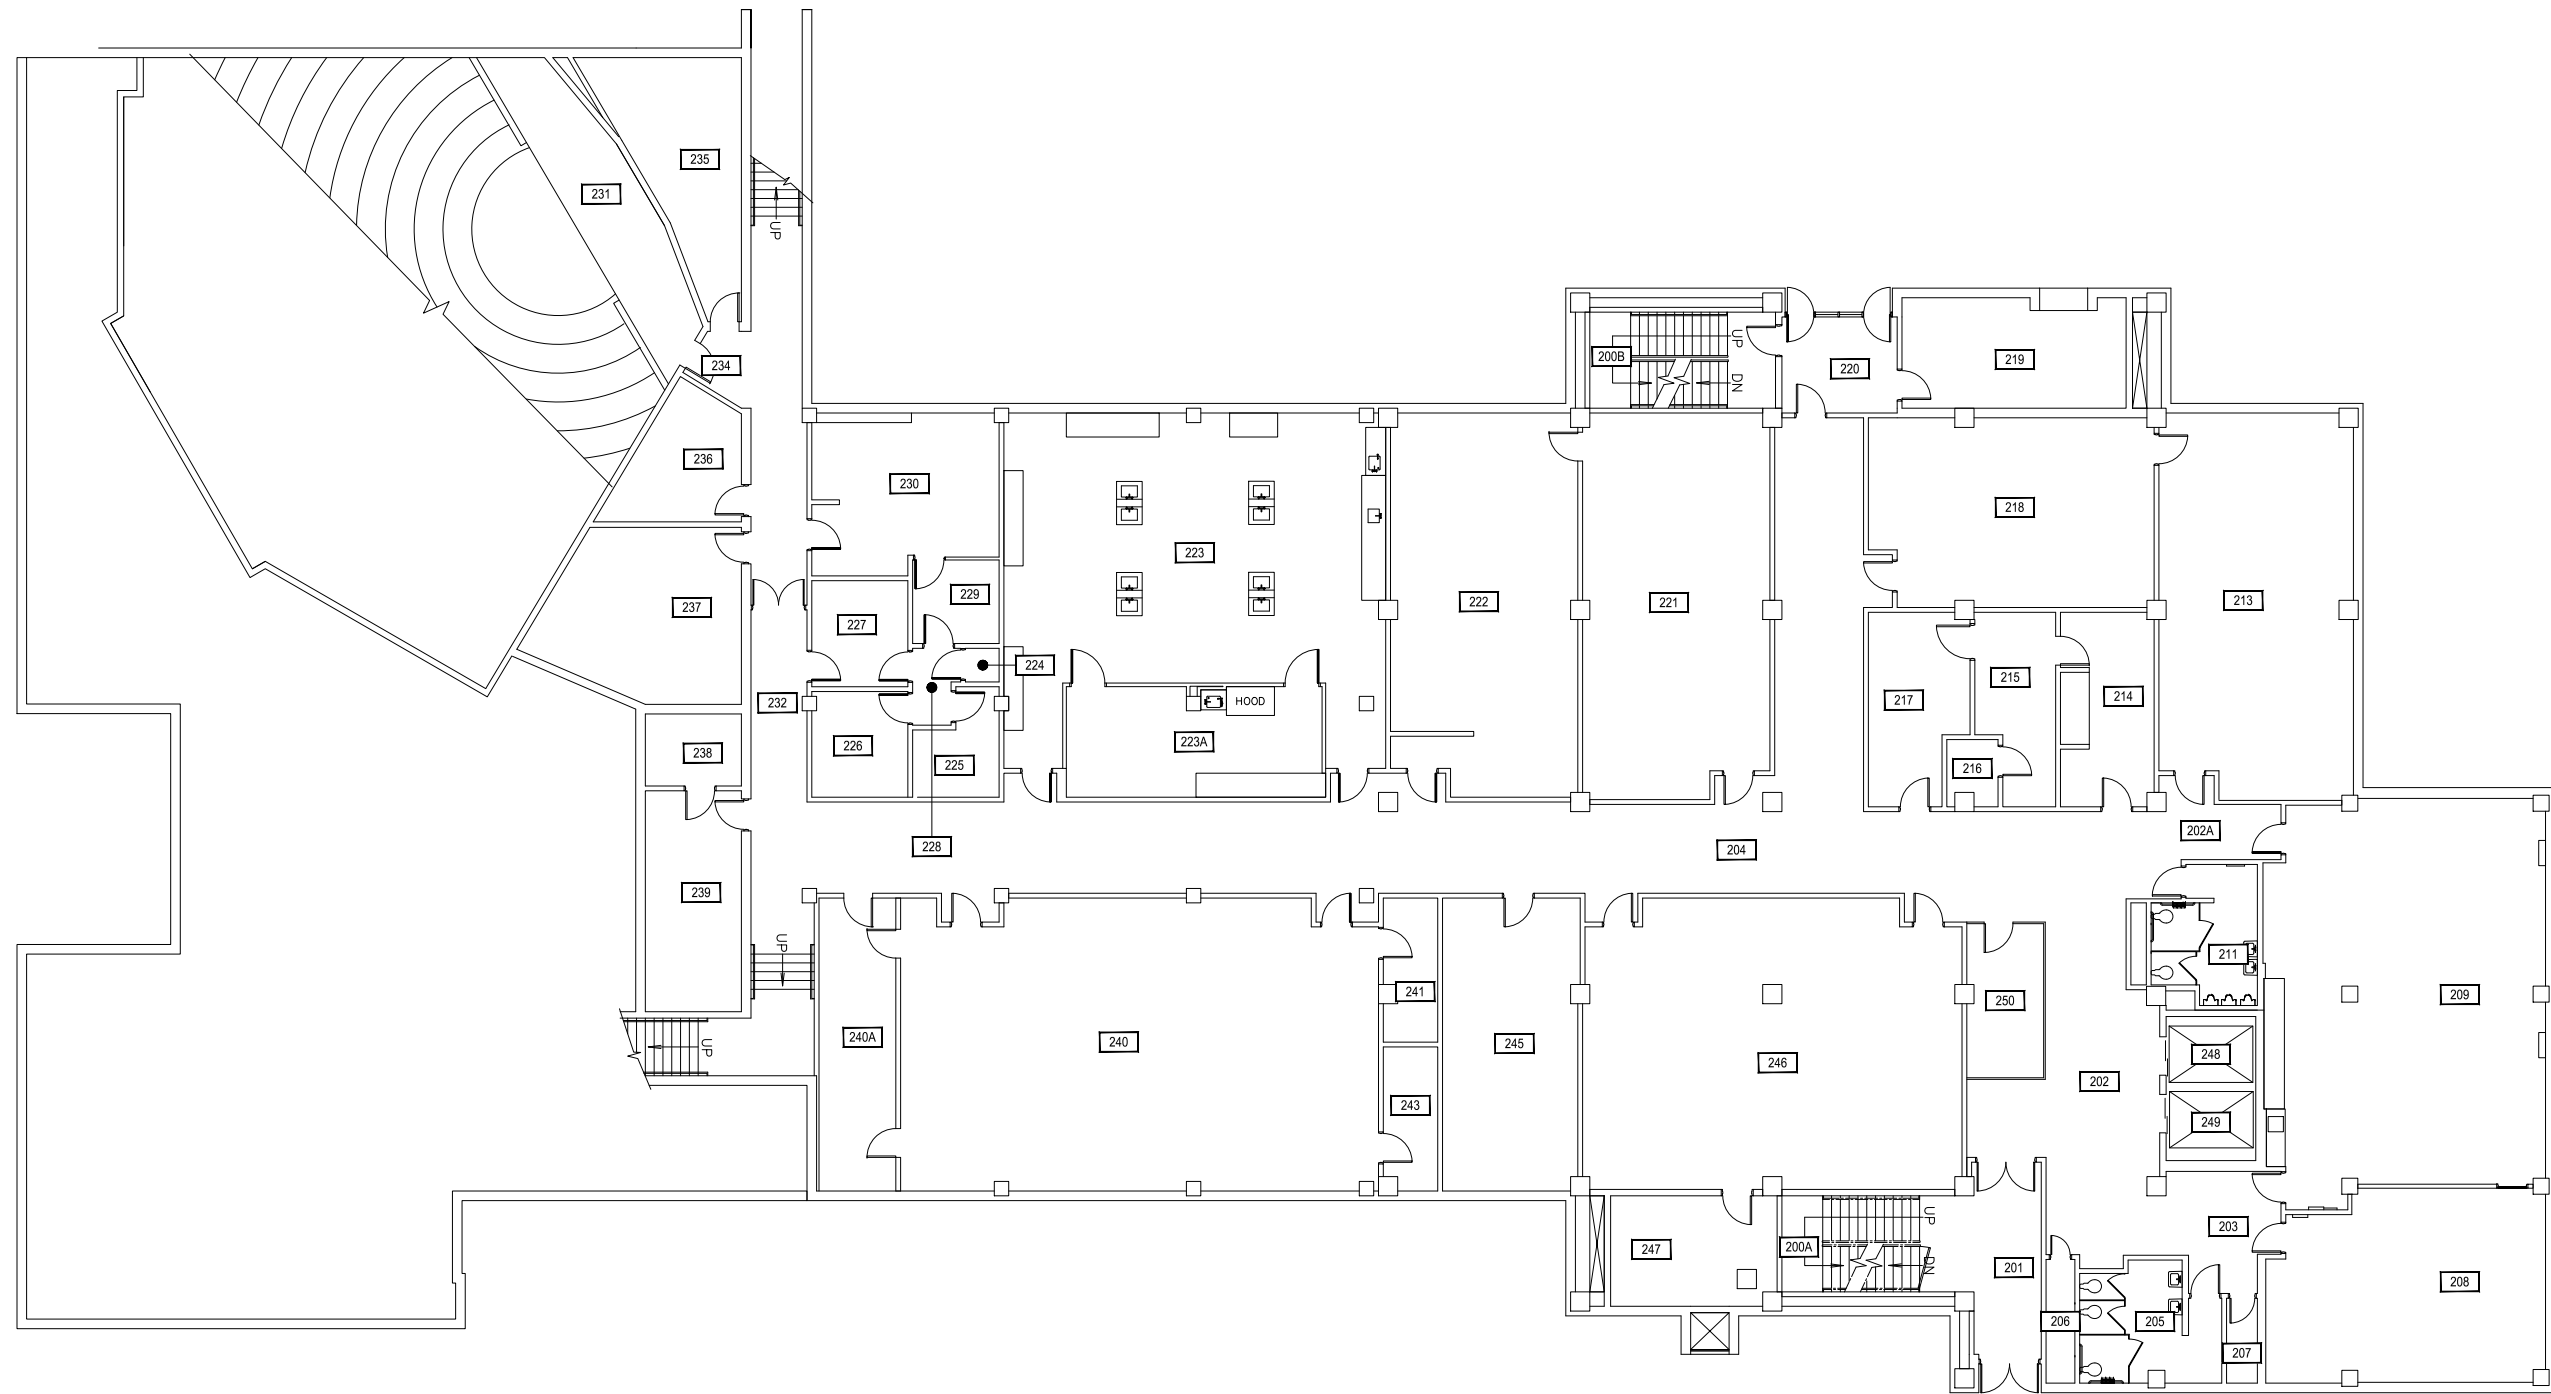


Dec 20, 2016 - 10:15am - 120_A2.dwg
 H:\Leon Johnson Hall\Building Plan - Book Copy\

1

LEON JOHNSON HALL - SECOND LEVEL


SCALE: 1" = 20'

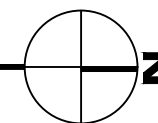


MONTANA
 STATE UNIVERSITY
 CAMPUS PLANNING,
 DESIGN & CONSTRUCTION
 BOZEMAN, MONTANA
 PHONE: 406.994.5413 FAX: 406.994.5665

INDEX #	18
BUILDING #	120


Dec 20, 2016 - 10:15am - 120_A3.dwg
H:\Leon Johnson Hall\Building Plan - Book Copy\

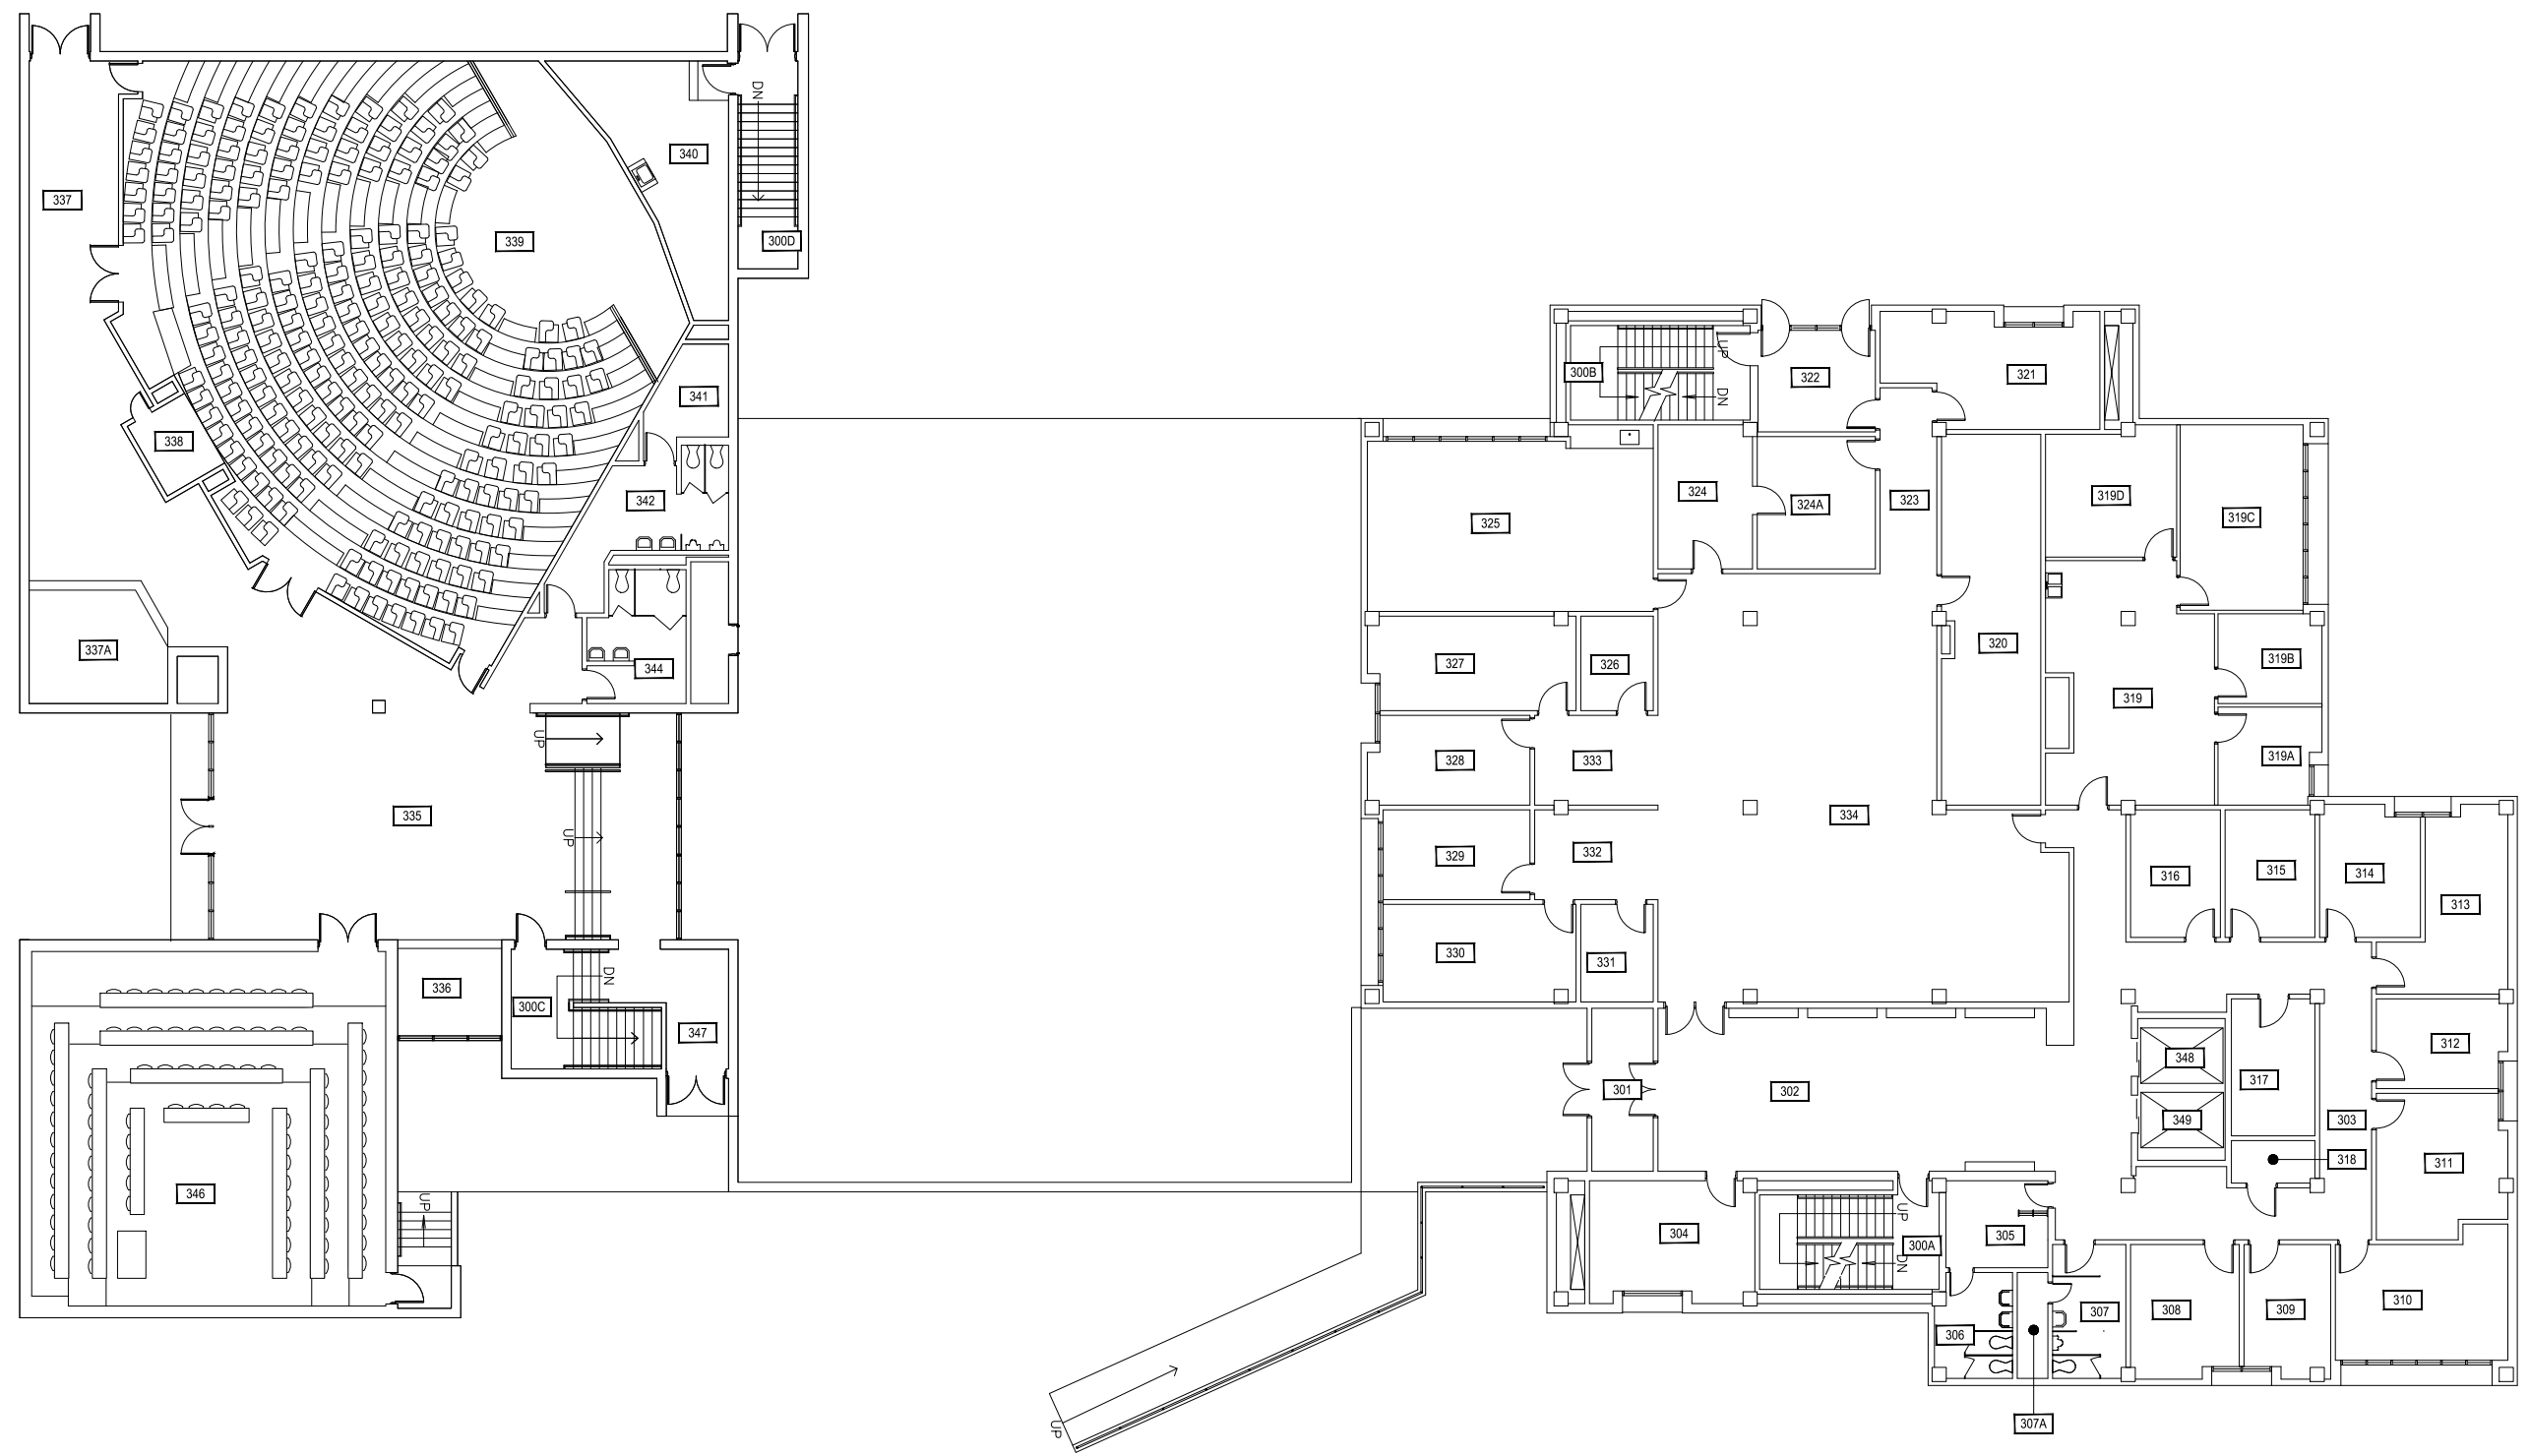


1 LEON JOHNSON HALL - THIRD LEVEL
SCALE: 1" = 20'

M MONTANA STATE UNIVERSITY
CAMPUS PLANNING,
DESIGN & CONSTRUCTION
BOZEMAN, MONTANA
PHONE: 406.994.5413 FAX: 406.994.5665

INDEX #	18
BUILDING #	120

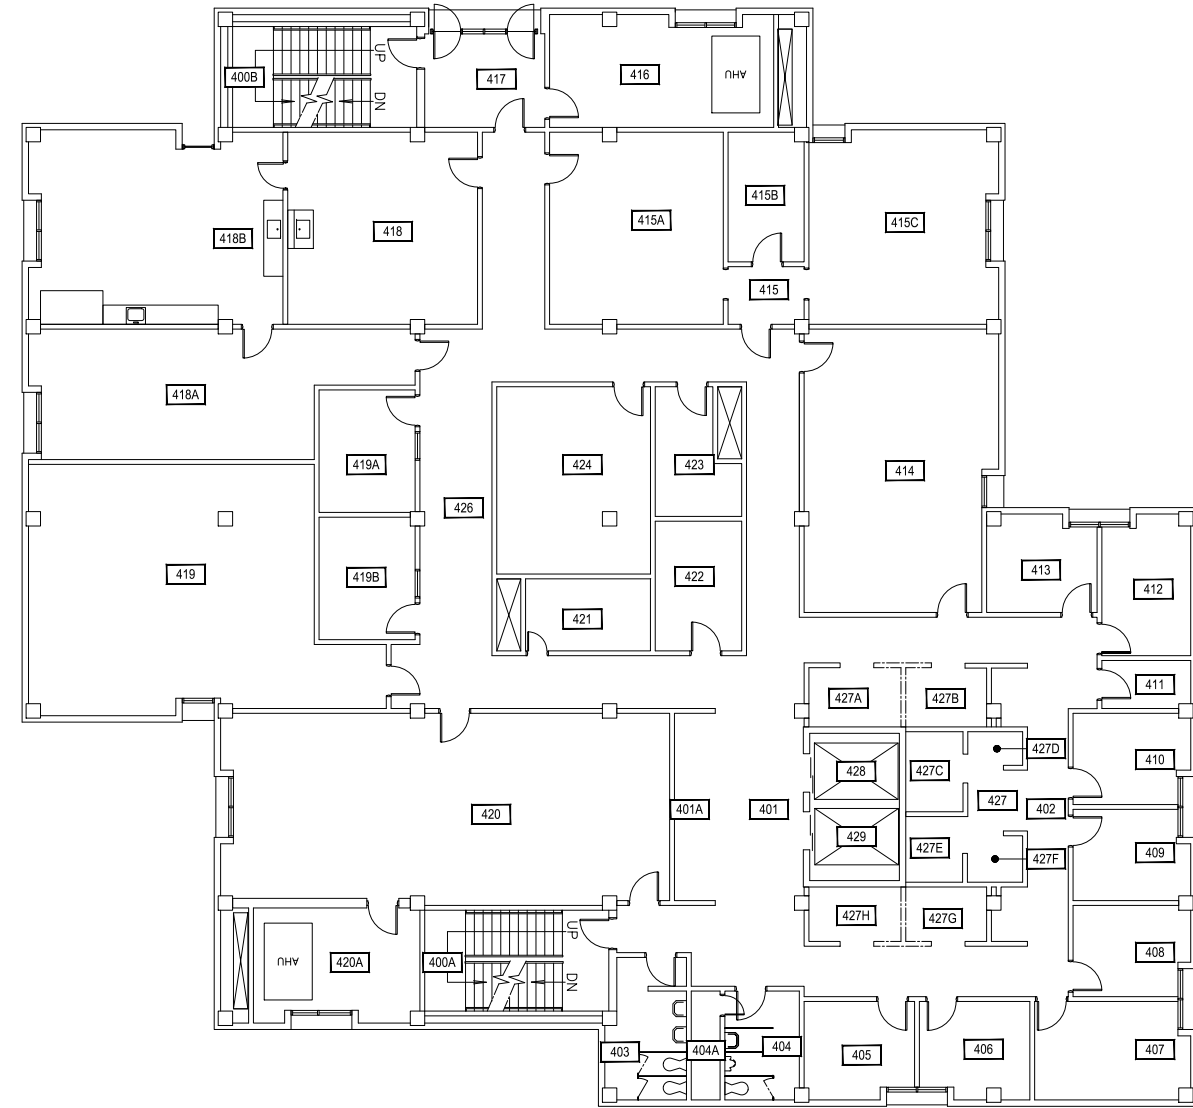


1 LEON JOHNSON HALL - FOURTH LEVEL
SCALE: 1" = 20'

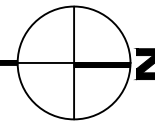


M MONTANA STATE UNIVERSITY
CAMPUS PLANNING,
DESIGN & CONSTRUCTION
BOZEMAN, MONTANA
PHONE: 406.994.5413 FAX: 406.994.5665

INDEX #	18
BUILDING #	120

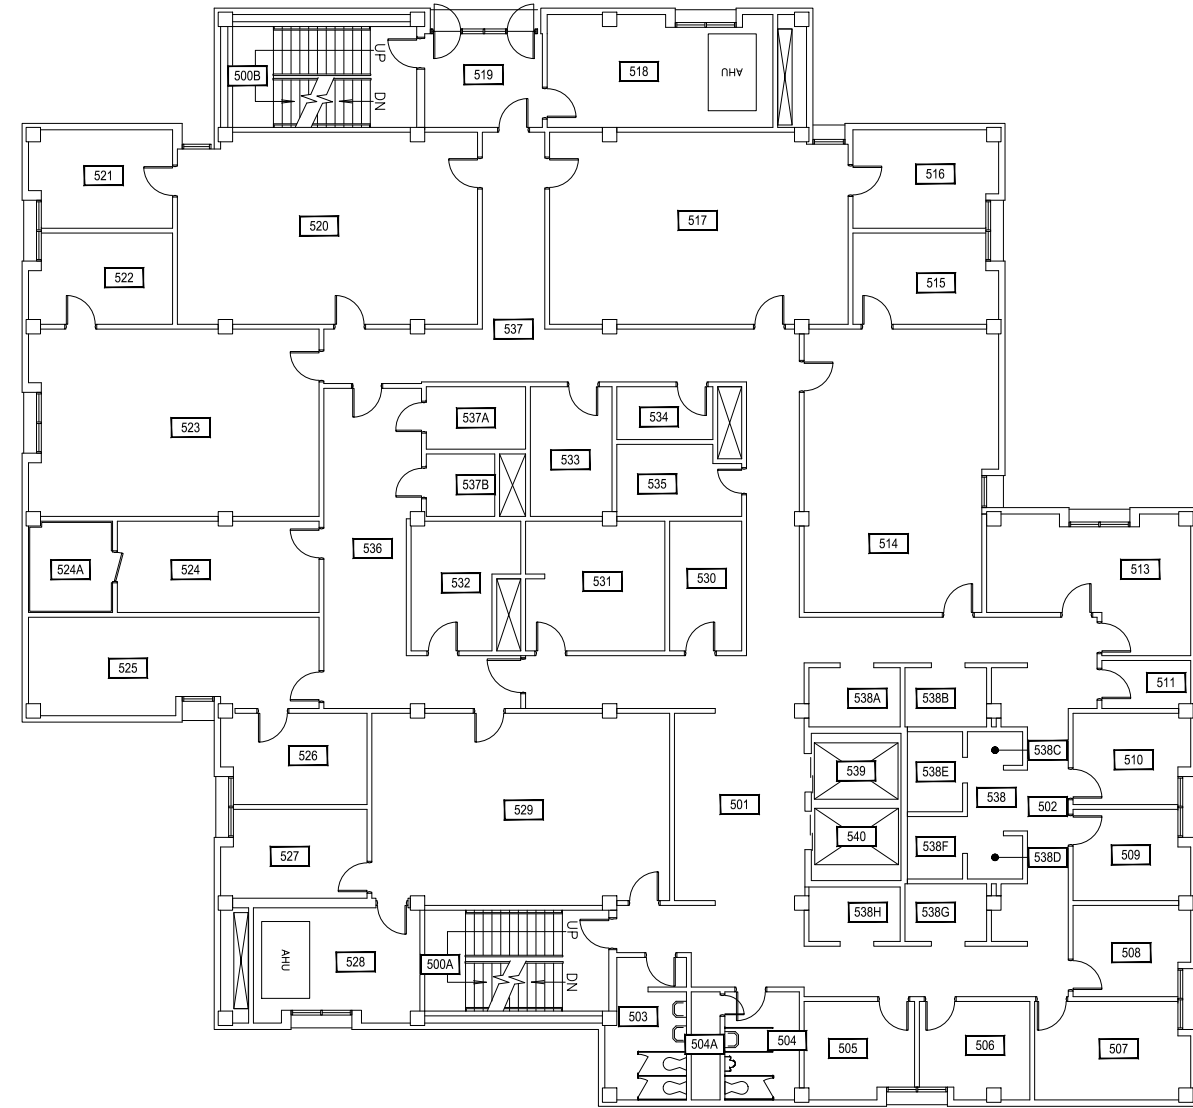


1 LEON JOHNSON HALL - FIFTH LEVEL
SCALE: 1" = 20'

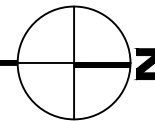

M MONTANA STATE UNIVERSITY
CAMPUS PLANNING,
DESIGN & CONSTRUCTION
BOZEMAN, MONTANA
PHONE: 406.994.5413 FAX: 406.994.5665


INDEX # **18**
BUILDING # **120**

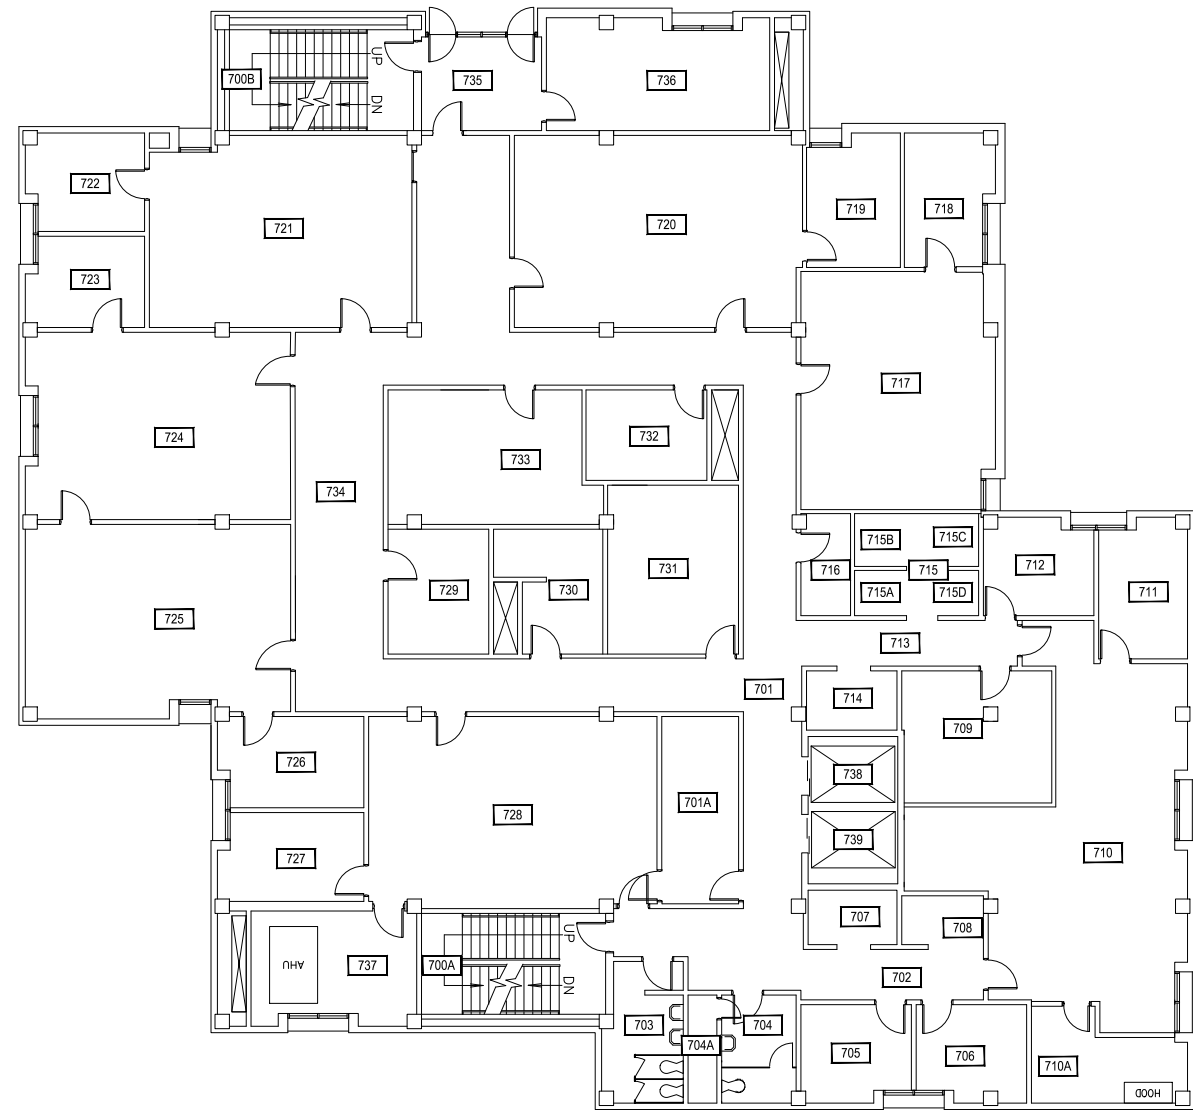


1 LEON JOHNSON HALL - SEVENTH LEVEL
SCALE: 1" = 20'

M MONTANA STATE UNIVERSITY
CAMPUS PLANNING,
DESIGN & CONSTRUCTION
BOZEMAN, MONTANA
PHONE: 406.994.5413 FAX: 406.994.5665

INDEX #	18
BUILDING #	120

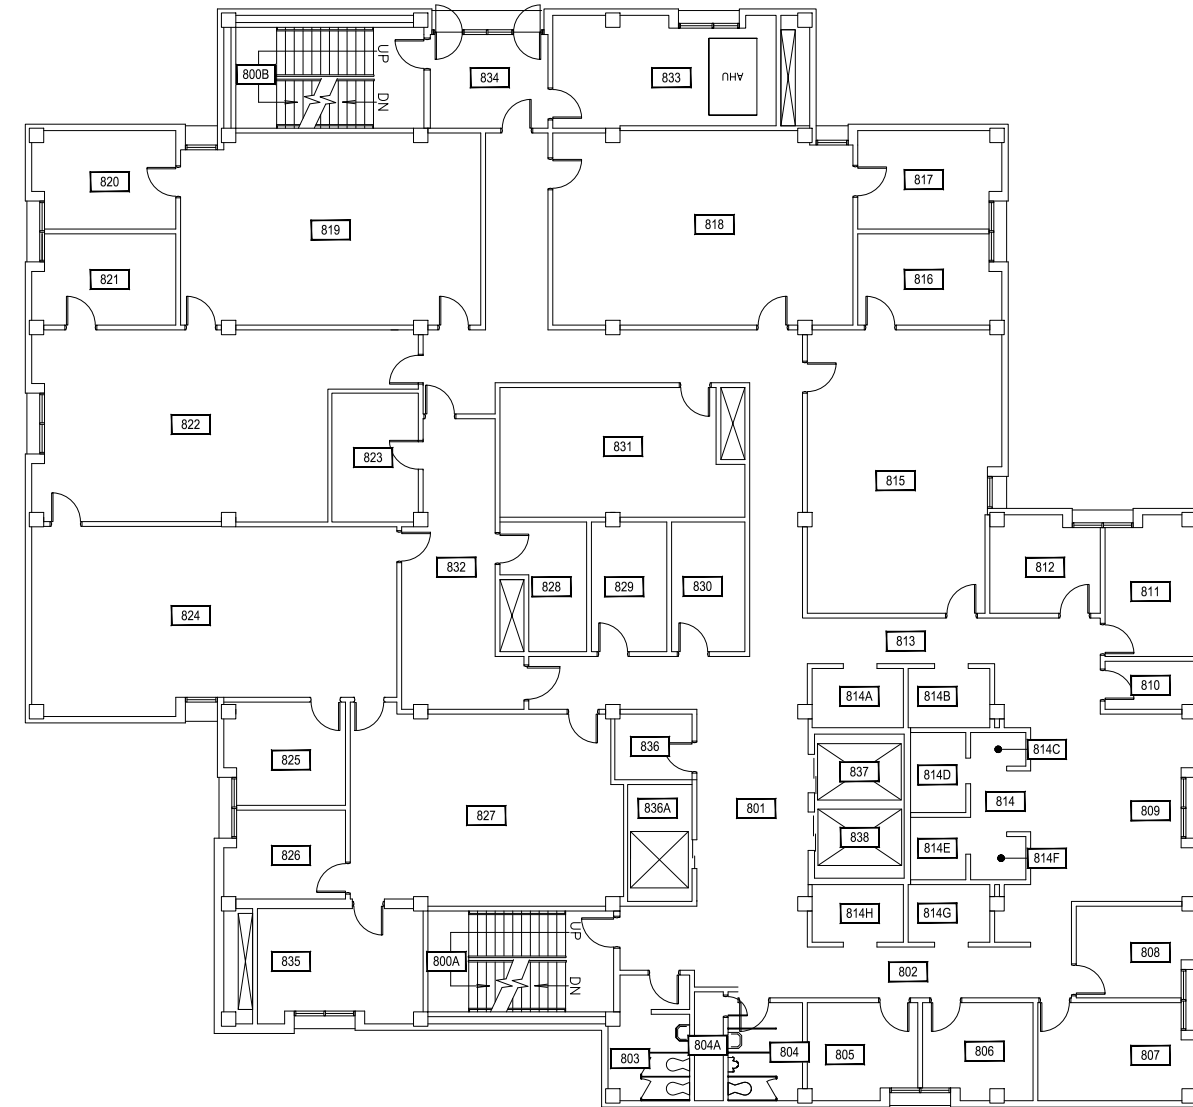


1 LEON JOHNSON HALL - EIGHTH LEVEL
SCALE: 1" = 20'

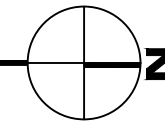



M MONTANA STATE UNIVERSITY
CAMPUS PLANNING,
DESIGN & CONSTRUCTION
BOZEMAN, MONTANA
PHONE: 406.994.5413 FAX: 406.994.5665

INDEX #	18
BUILDING #	120

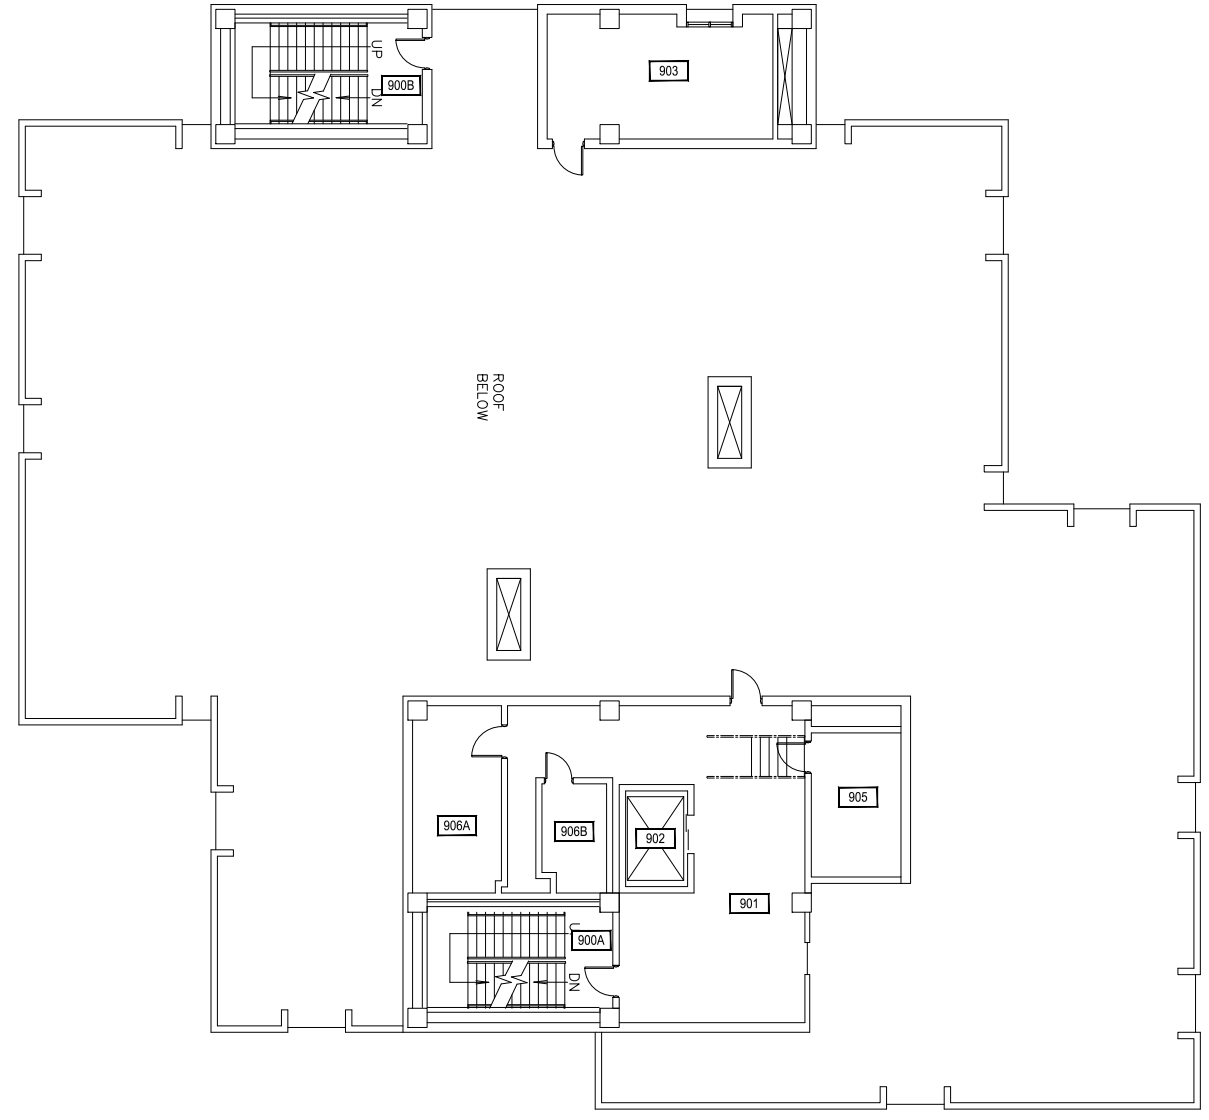


1 LEON JOHNSON HALL - NINTH LEVEL
SCALE: 1" = 20'

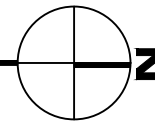

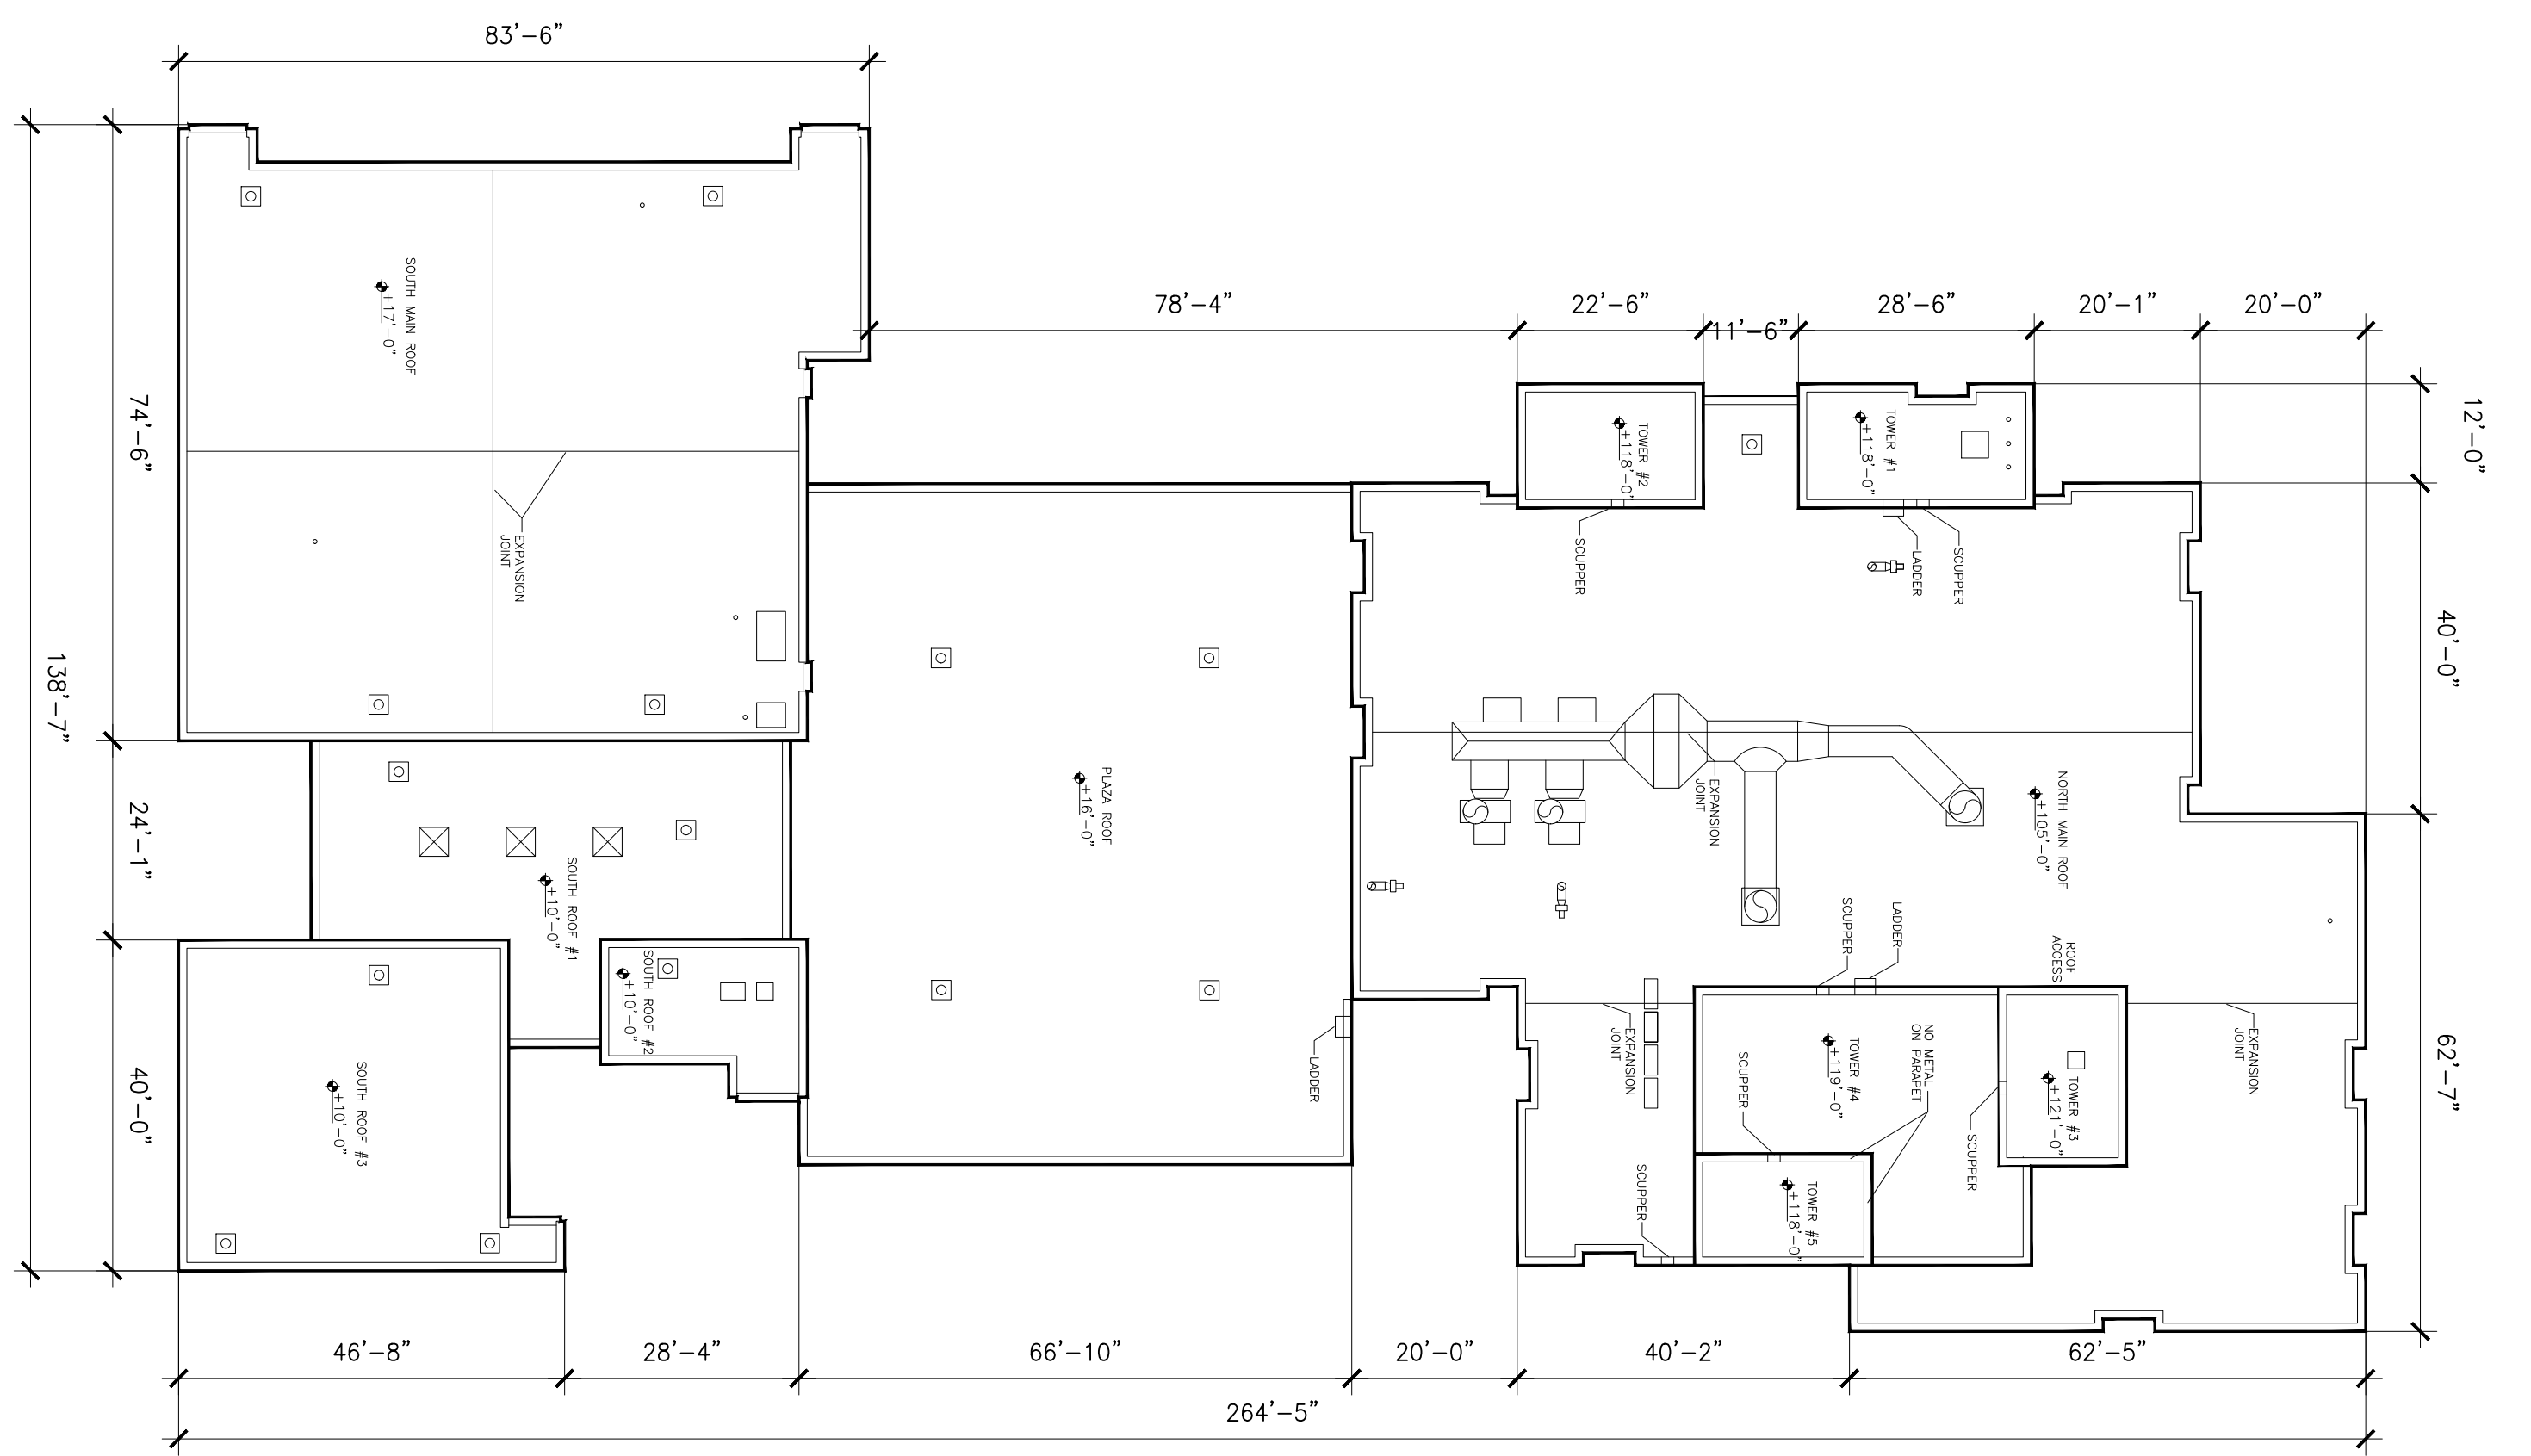

Dec 20, 2016 - 10:15am - 120_AR.dwg
 H:\Leon Johnson Hall\Building Plan - Book Copy\

1 LEON JOHNSON HALL - ROOF LEVEL
 SCALE: 1" = 20'

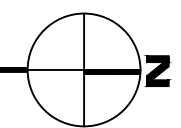

M MONTANA STATE UNIVERSITY
 CAMPUS PLANNING,
 DESIGN & CONSTRUCTION
 BOZEMAN, MONTANA
 PHONE: 406.994.5413 FAX: 406.994.5665

INDEX #	18
BUILDING #	120