



1

MUSEUM OF THE ROCKIES - FIRST LEVEL
SCALE: 1" = 30'




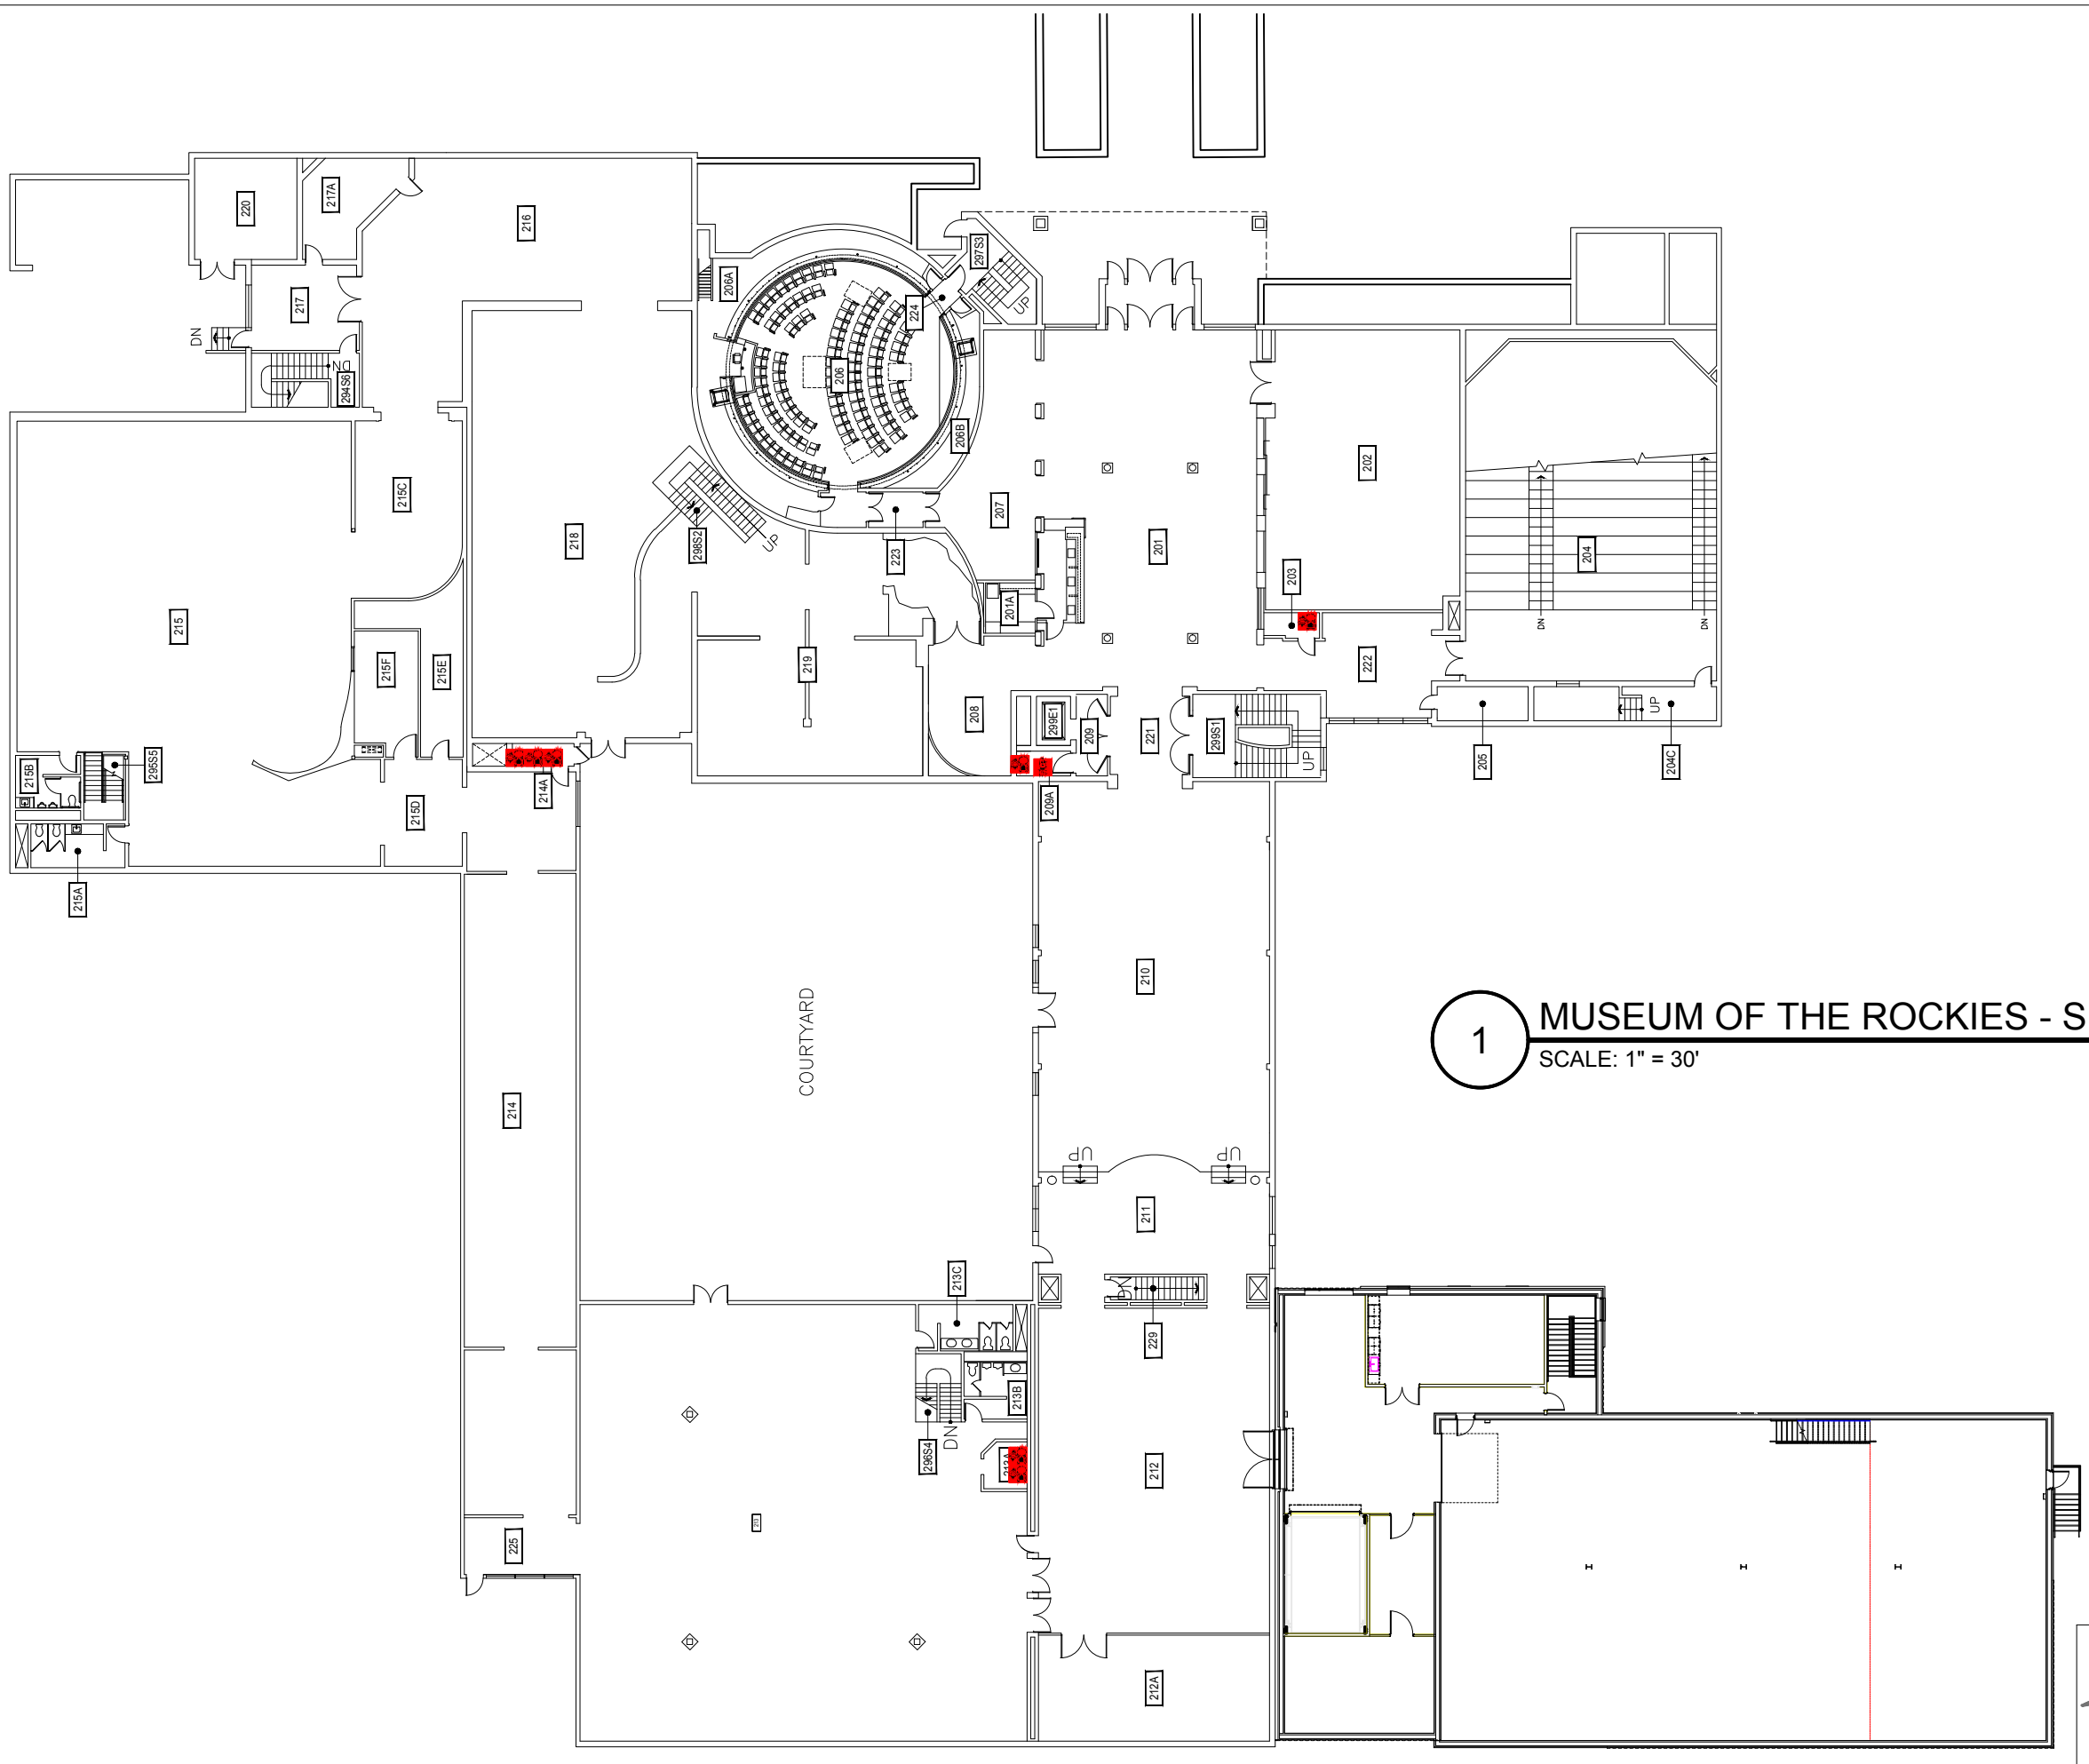

1 MUSEUM OF THE ROCKIES - SECOND LEVEL
SCALE: 1" = 30'

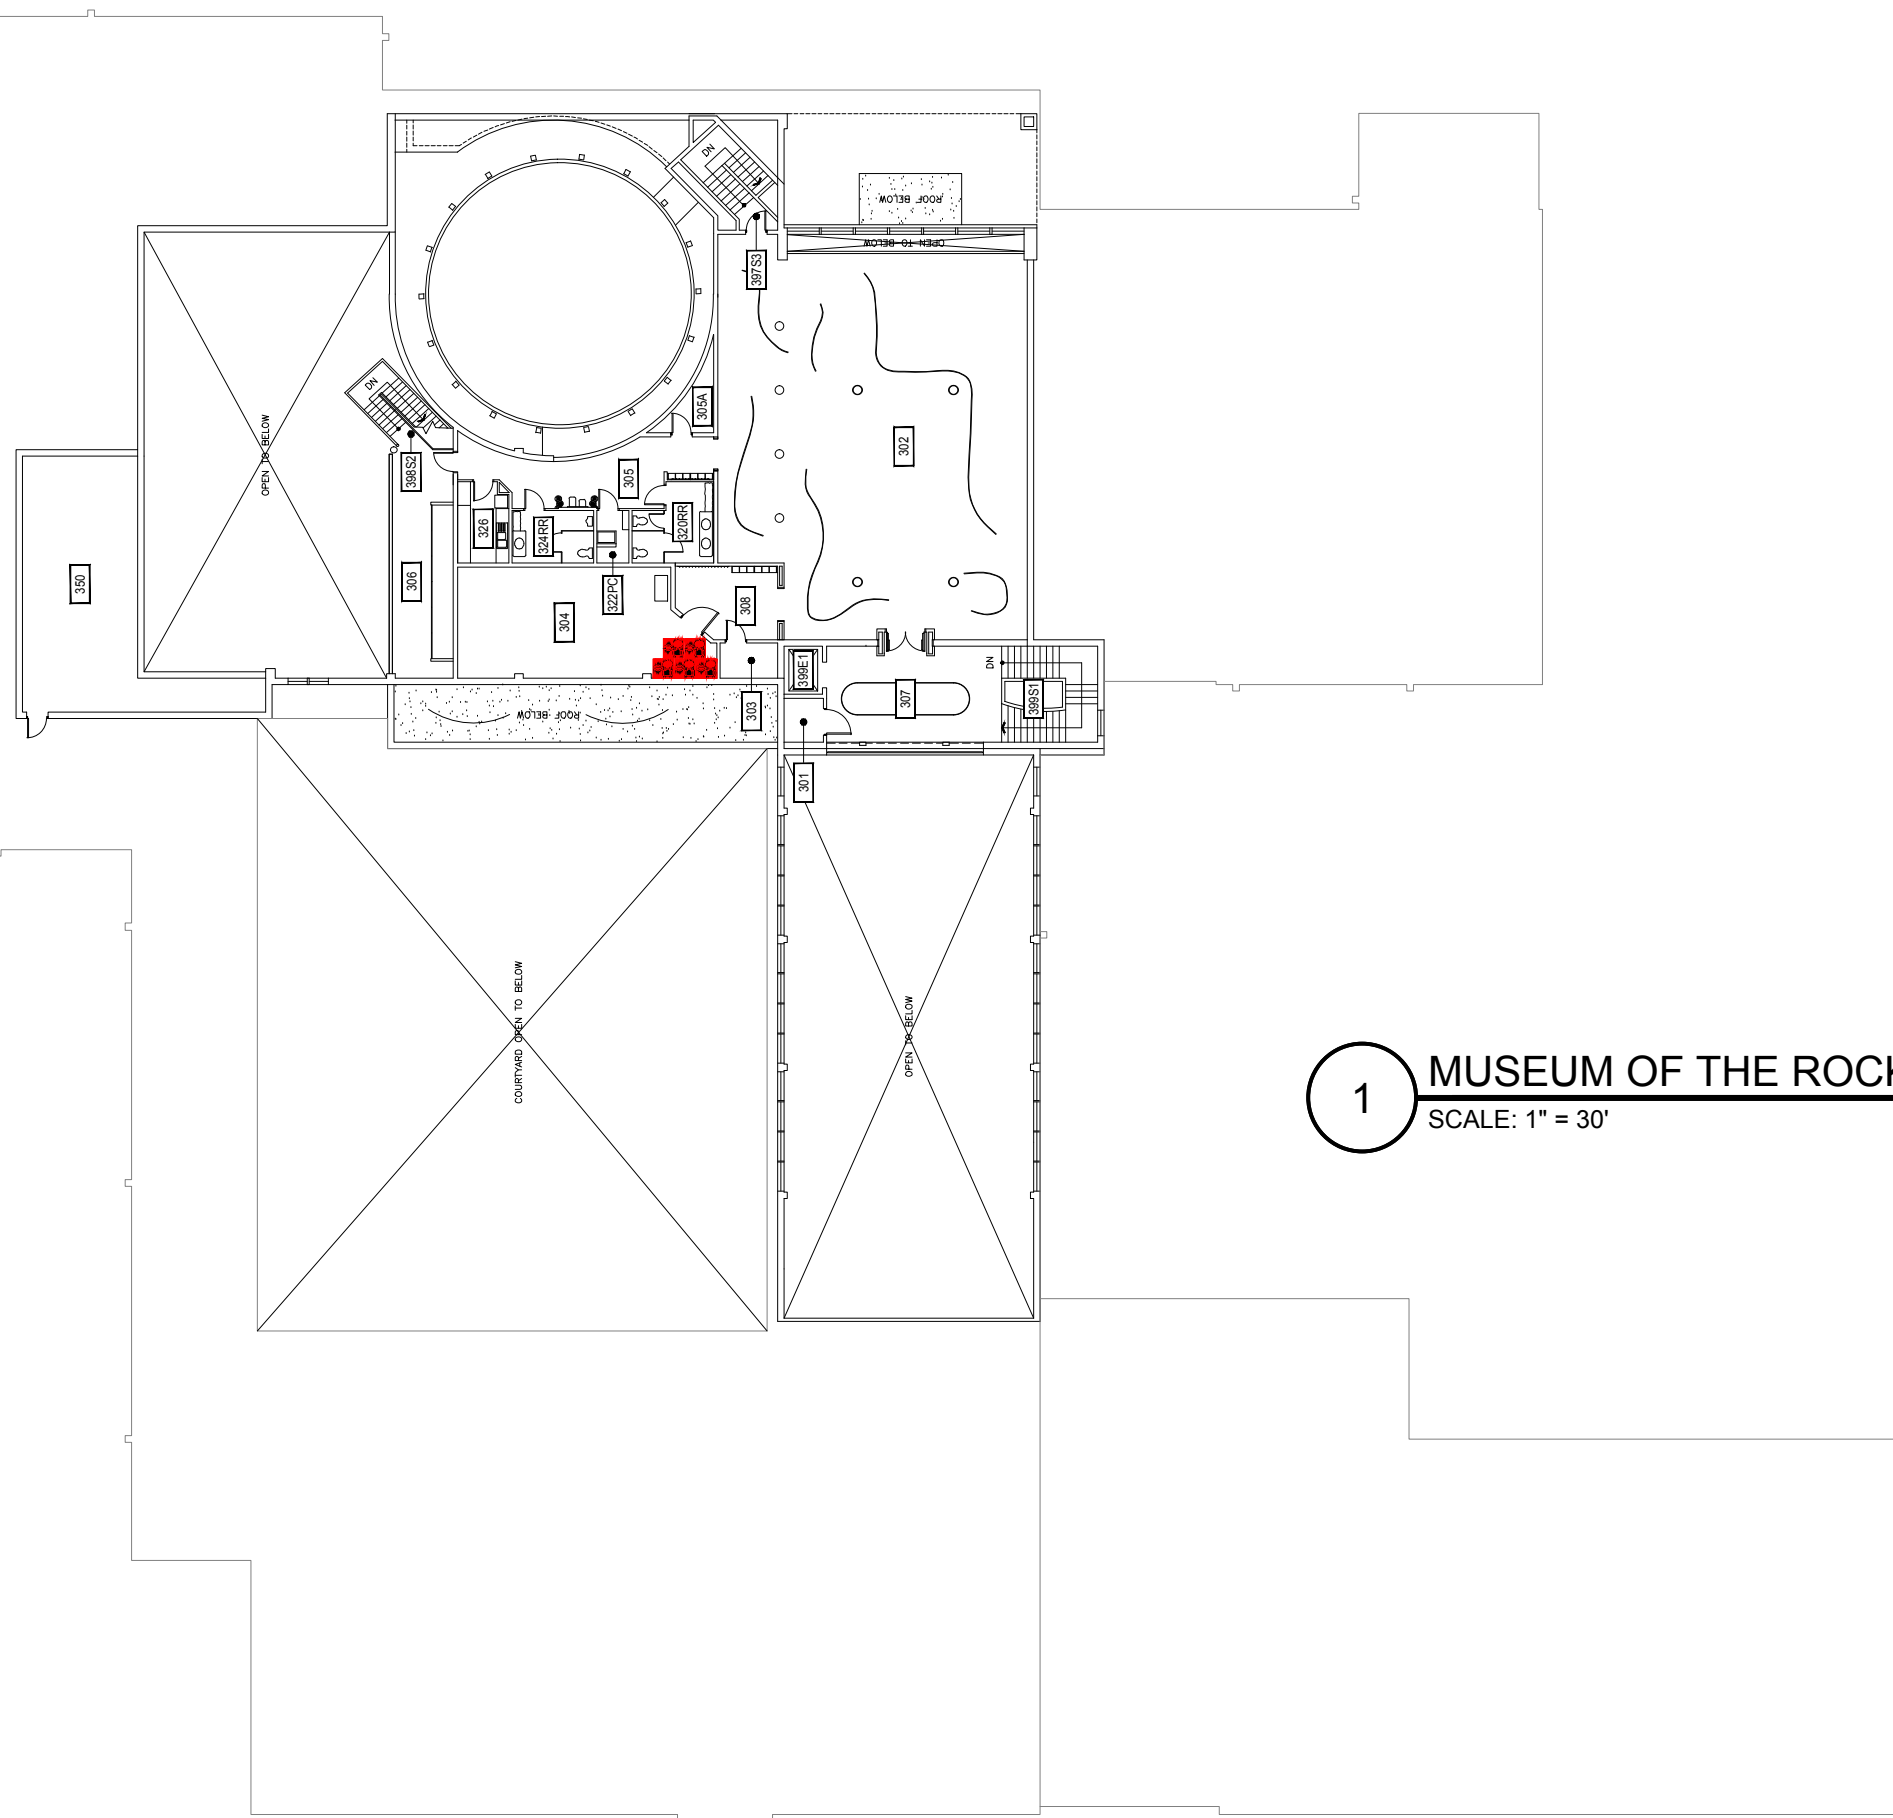


1 MUSEUM OF THE ROCKIES - THIRD LEVEL
SCALE: 1" = 30'

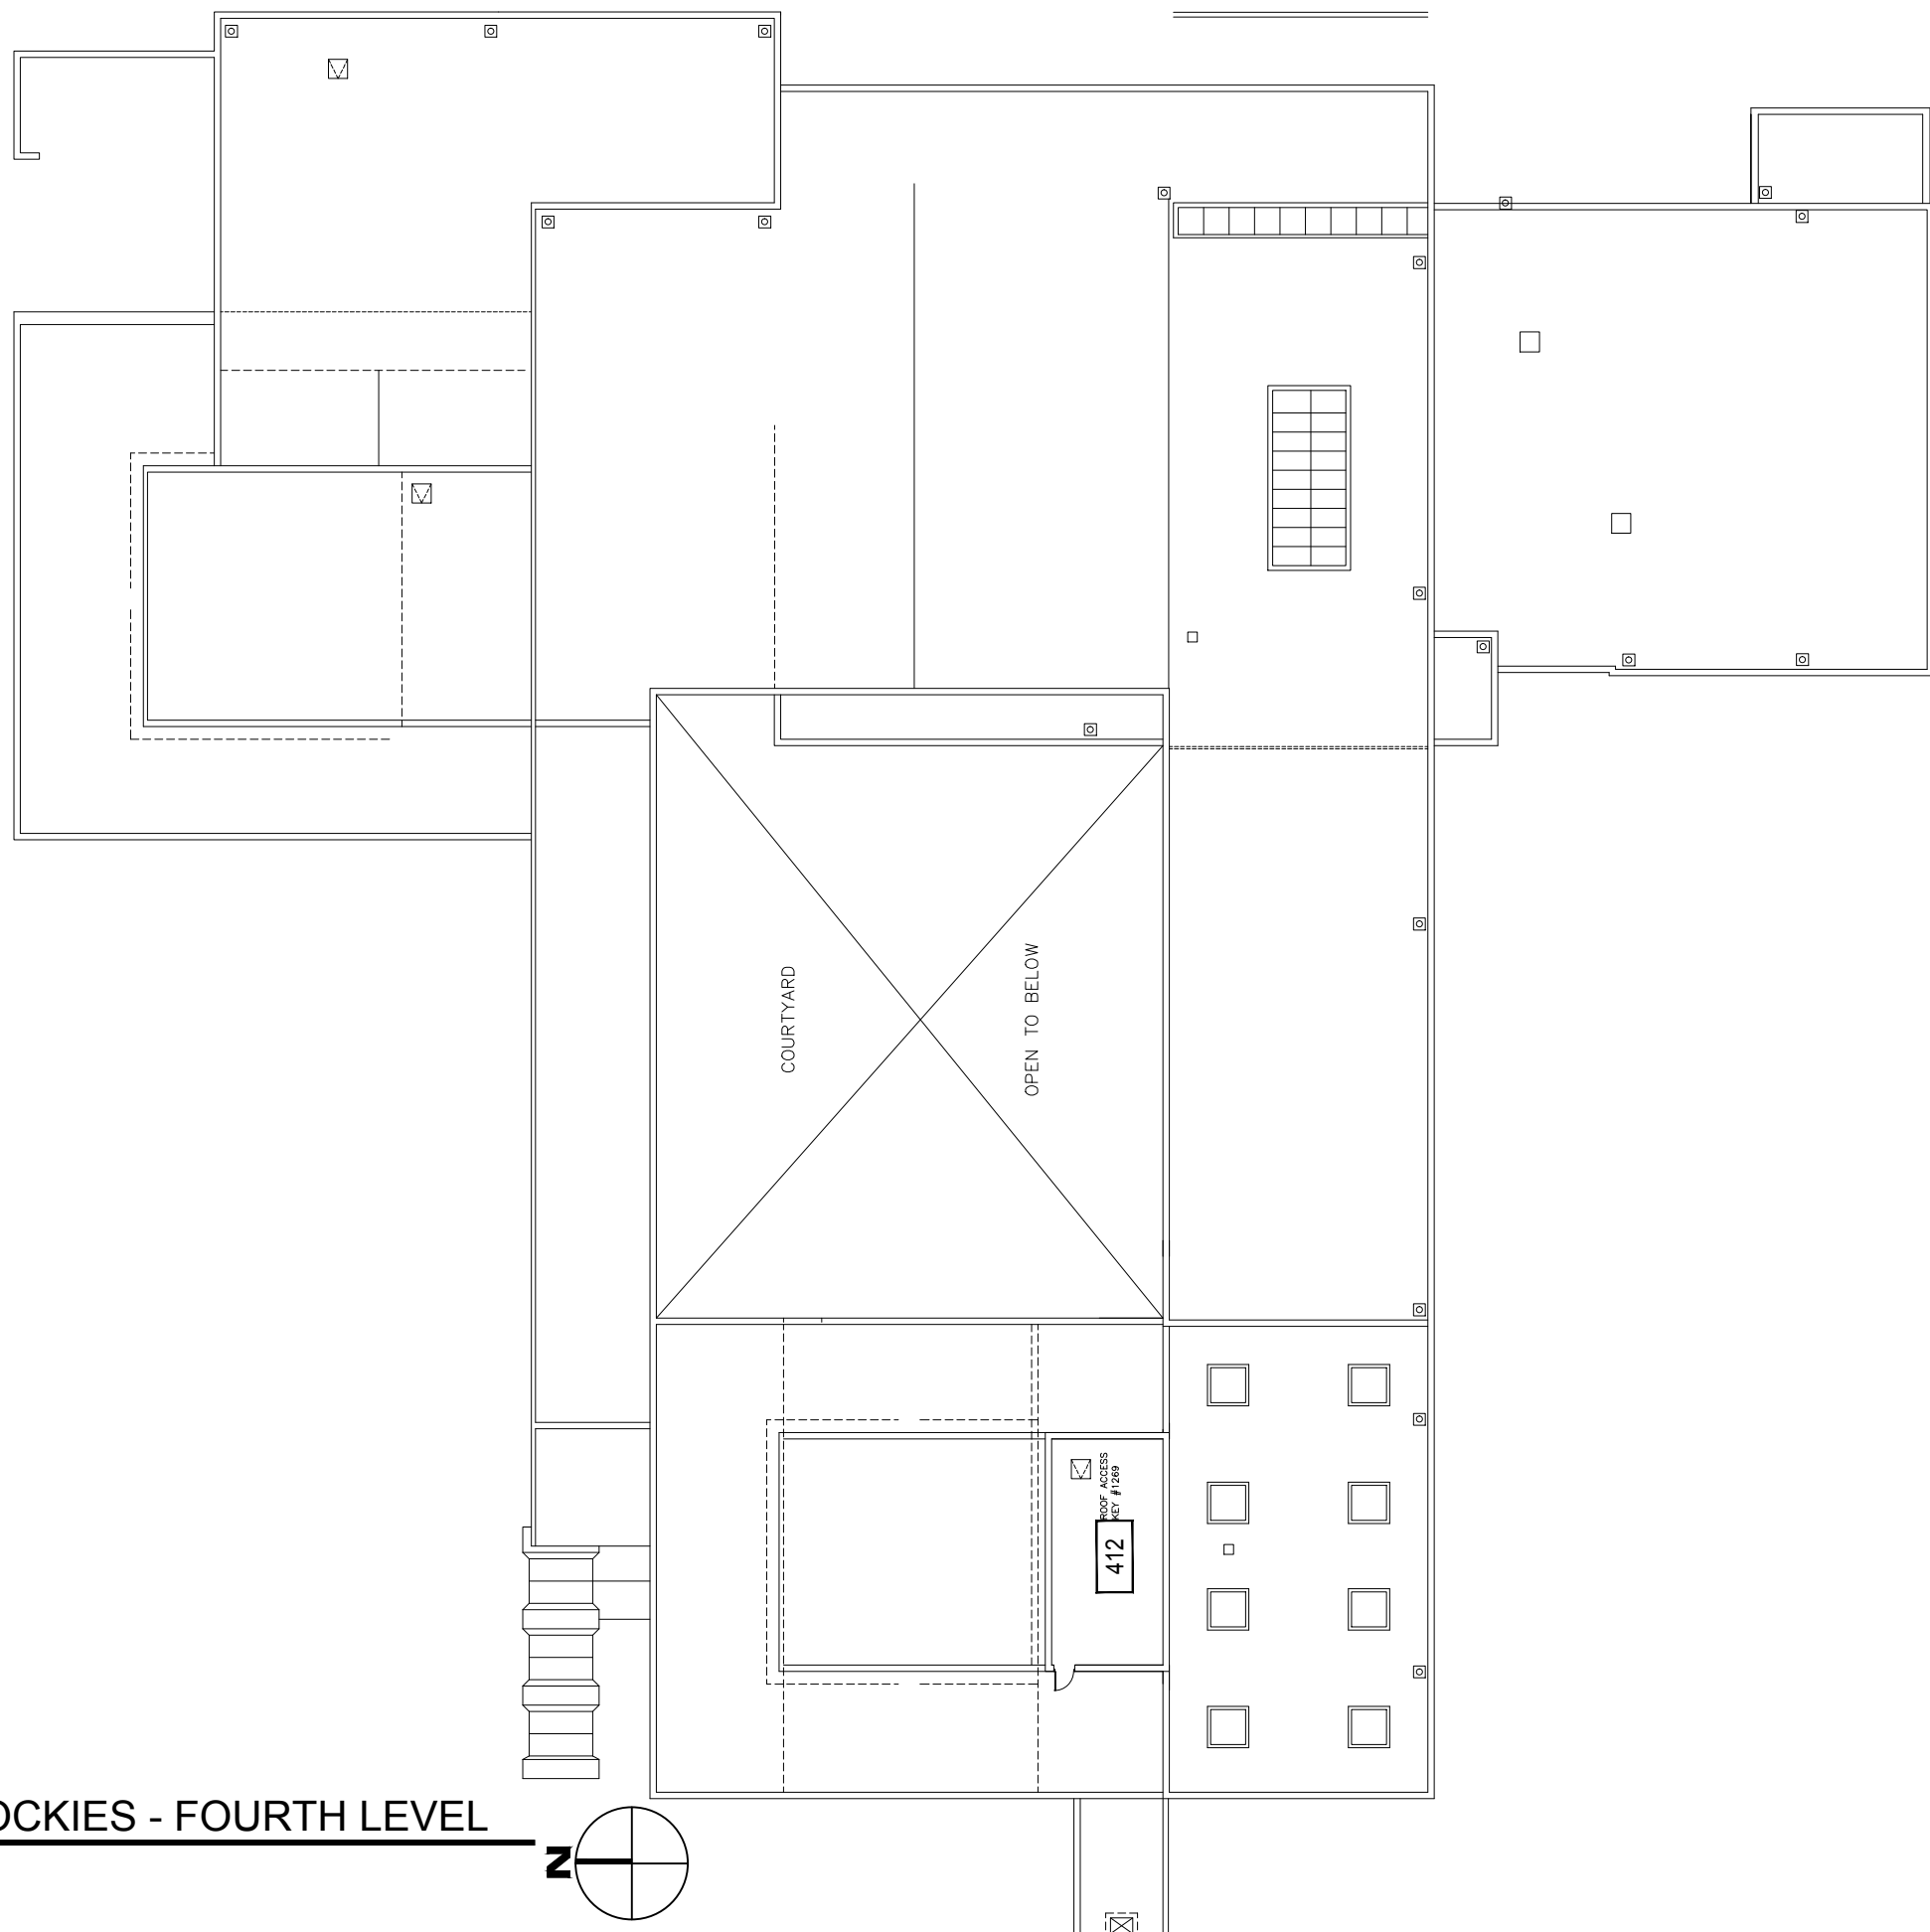

1

MUSEUM OF THE ROCKIES - FOURTH LEVEL

SCALE: 1" = 30'

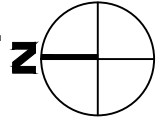

1

MUSEUM OF THE ROCKIES - ROOF LEVEL

SCALE: 1" = 30'

