


Mar 19, 2015 - 1:26pm - I:23_AB.dwg
C:\Users\gary.grance\appdata\local\temp\AcPublish_8440\

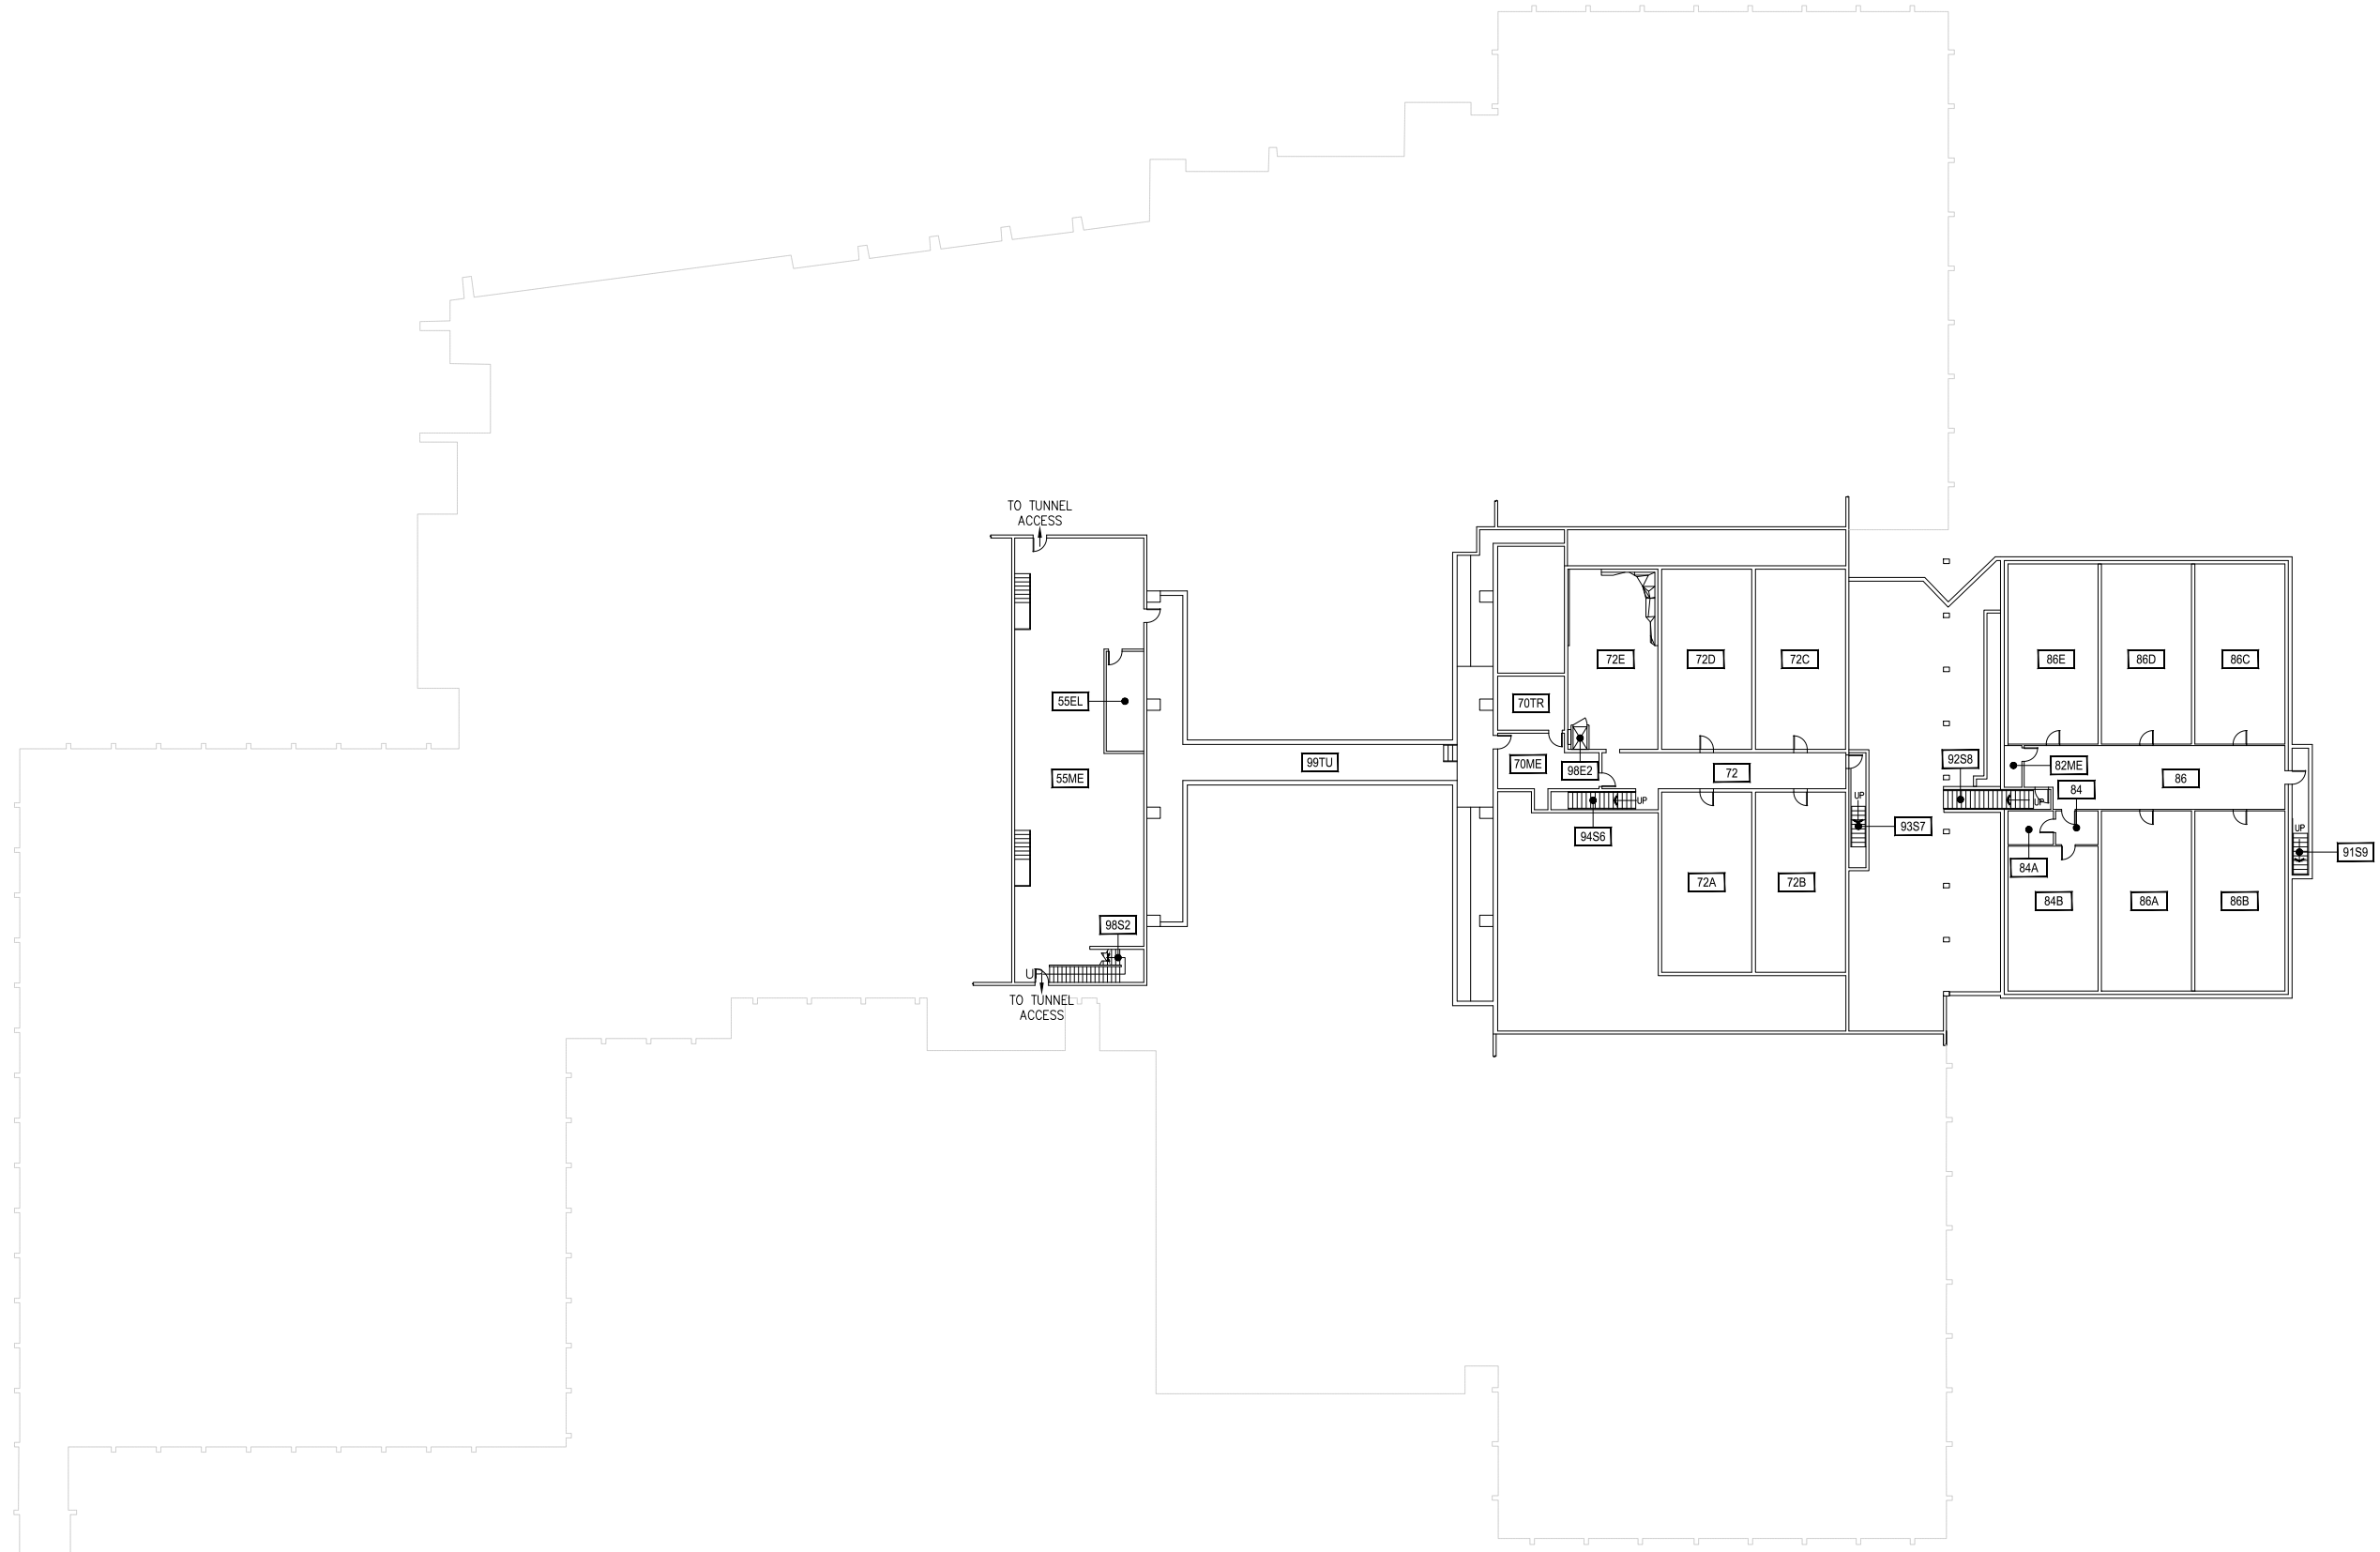

1

MARGA HOSAEUS FITNESS CENTER - BASEMENT LEVEL


SCALE: 1" = 40'



M MONTANA
STATE UNIVERSITY
CAMPUS PLANNING,
DESIGN & CONSTRUCTION
BOZEMAN, MONTANA
PHONE: 406.994.5413 FAX: 406.994.5665

INDEX #
37
BUILDING #
123


Mar 19, 2015 - 1:26pm - L23_A1.dwg
H:\Marga Hosaeus Fitness Center\Building Plan - Book Copy

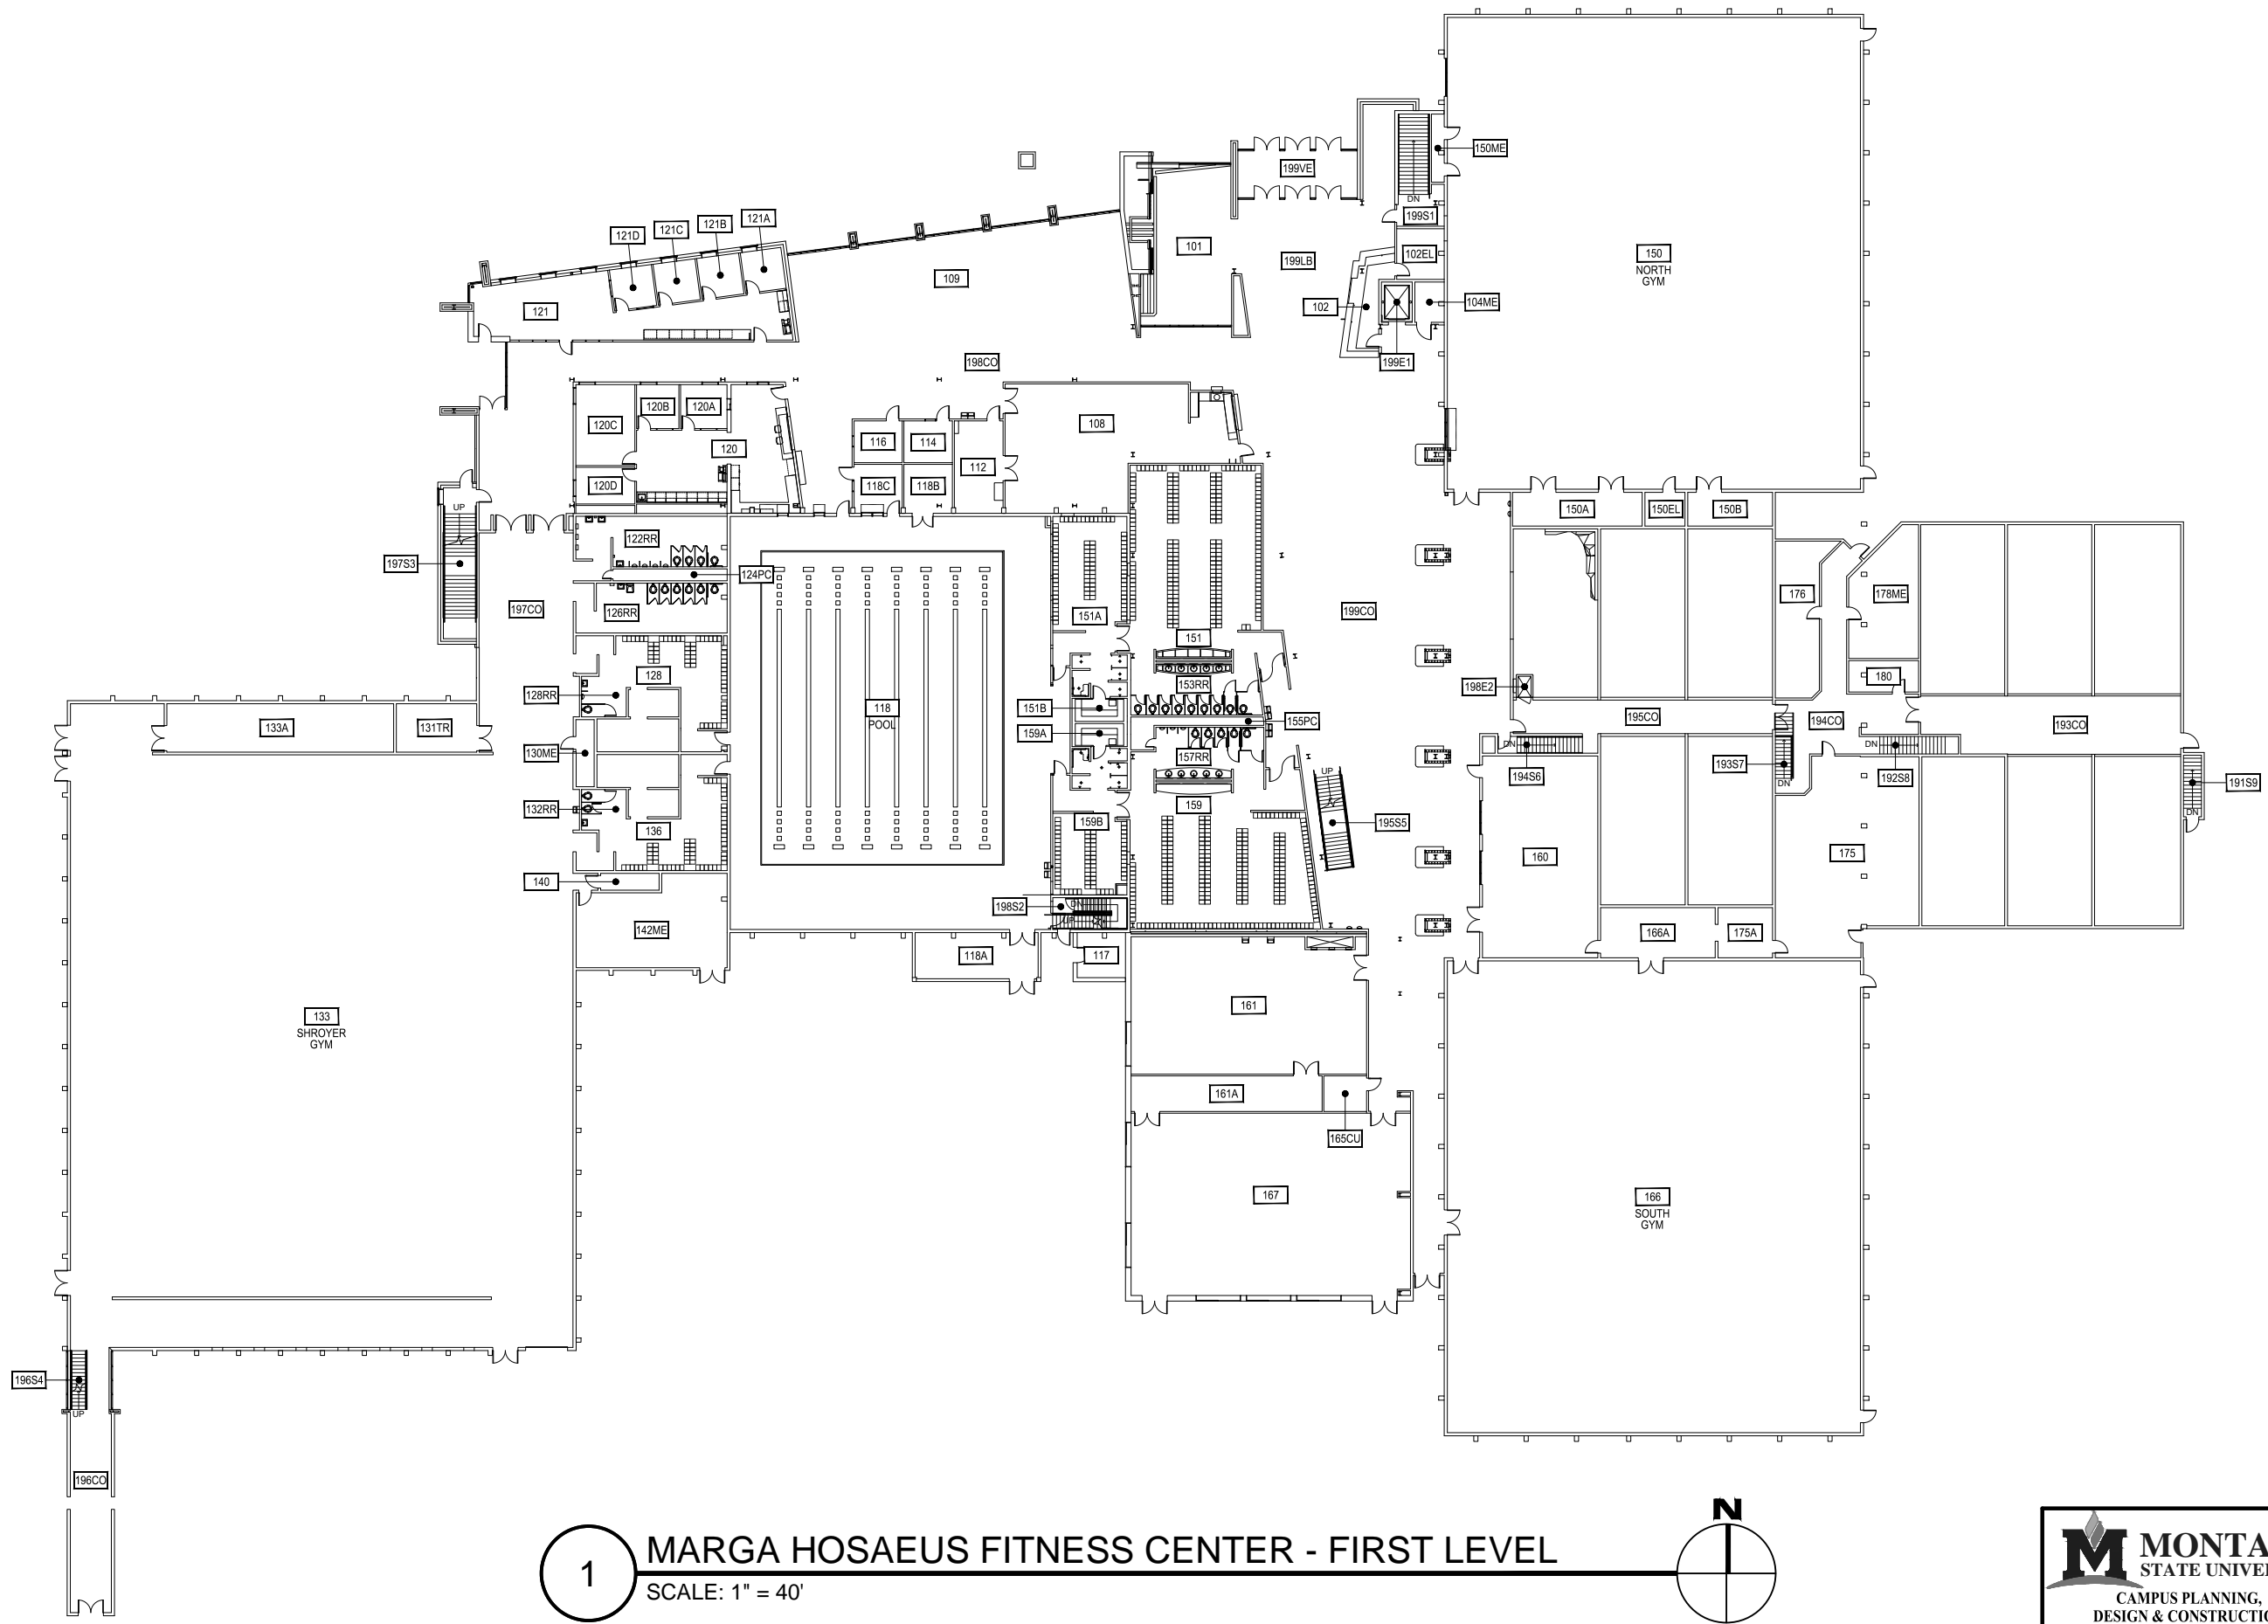

1


MARGA HOSAEUS FITNESS CENTER - FIRST LEVEL

SCALE: 1" = 40'

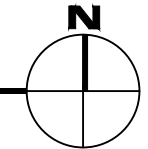

M MONTANA STATE UNIVERSITY
CAMPUS PLANNING,
DESIGN & CONSTRUCTION
BOZEMAN, MONTANA
PHONE: 406.994.5413 FAX: 406.994.5665

INDEX #	37
BUILDING #	123

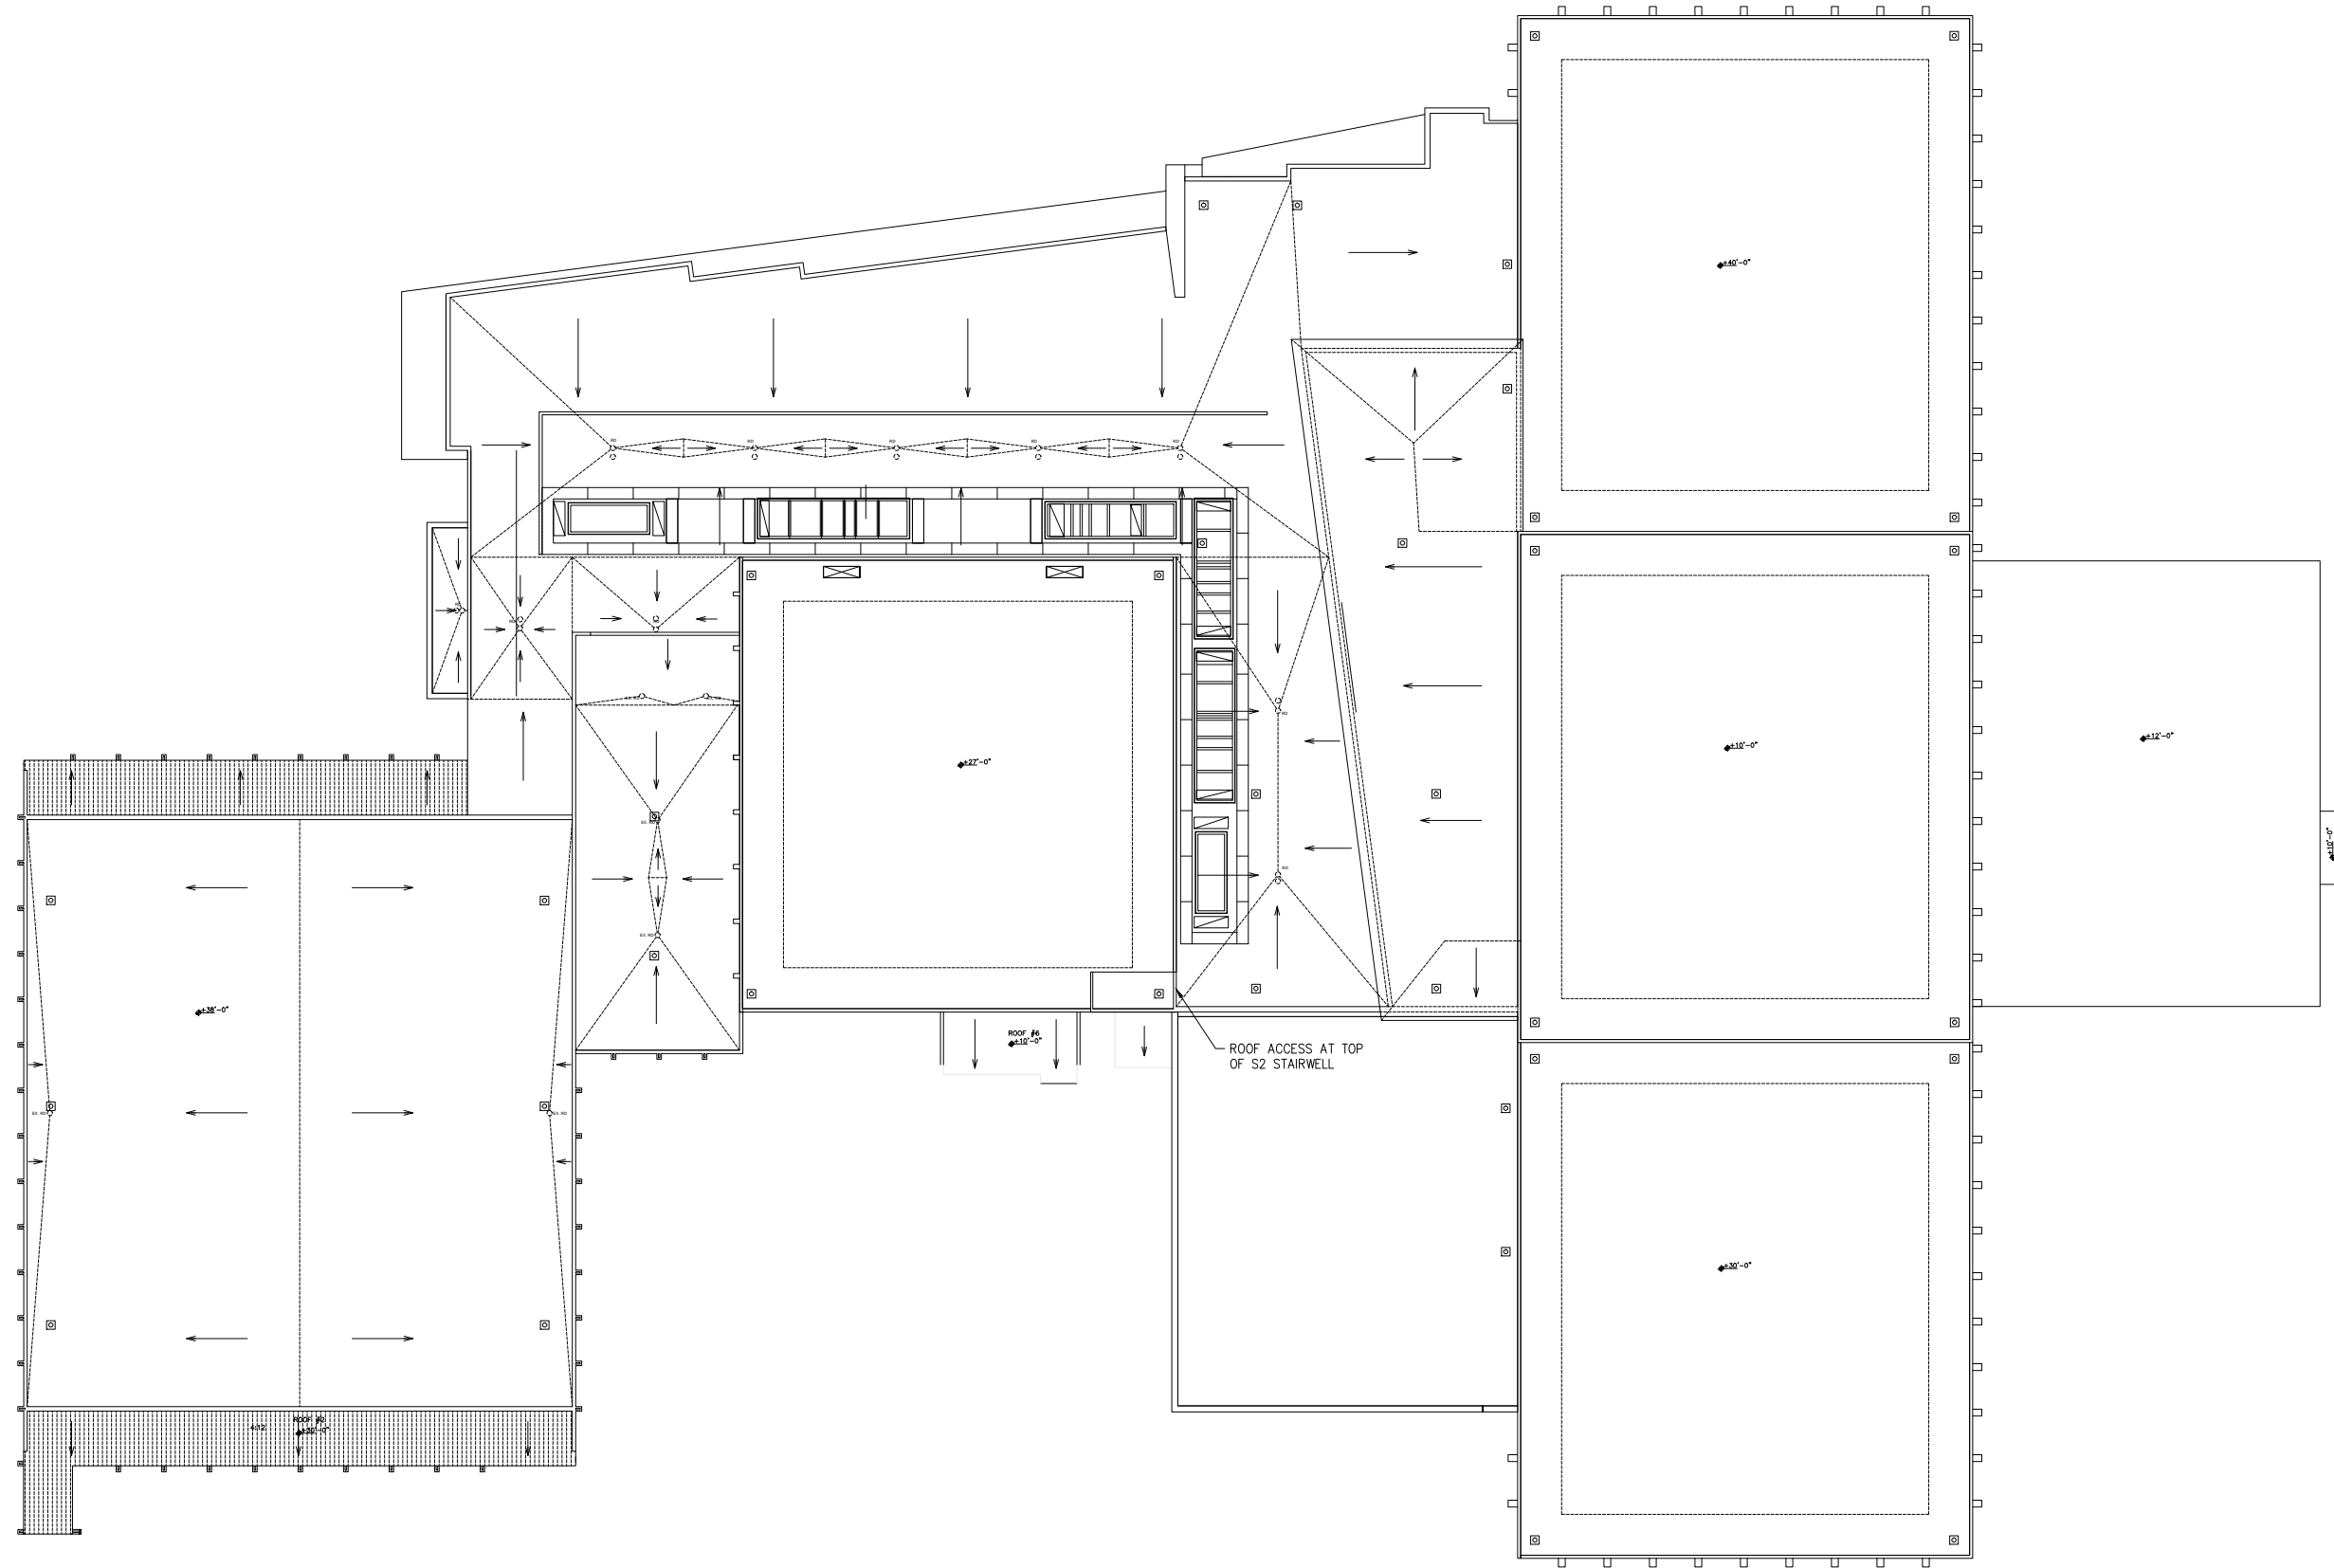

1

MARGA HOSAEUS FITNESS CENTER - ROOF LEVEL

SCALE: 1" = 40'

