




Nov 30, 2017 - 11:44am - 127\_AB.dwg  
 H:\Creative Arts Complex\Cheever Hall\Building Plan - Book Copy

1
**CHEEVER - BASEMENT LEVEL**  
 SCALE: 1" = 25'

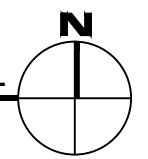

**M** MONTANA  
 STATE UNIVERSITY  
 CAMPUS PLANNING,  
 DESIGN & CONSTRUCTION  
 BOZEMAN, MONTANA  
 PHONE: 406.994.4131 FAX: 406.994.6572

INDEX #	<b>52</b>
BUILDING #	<b>127</b>

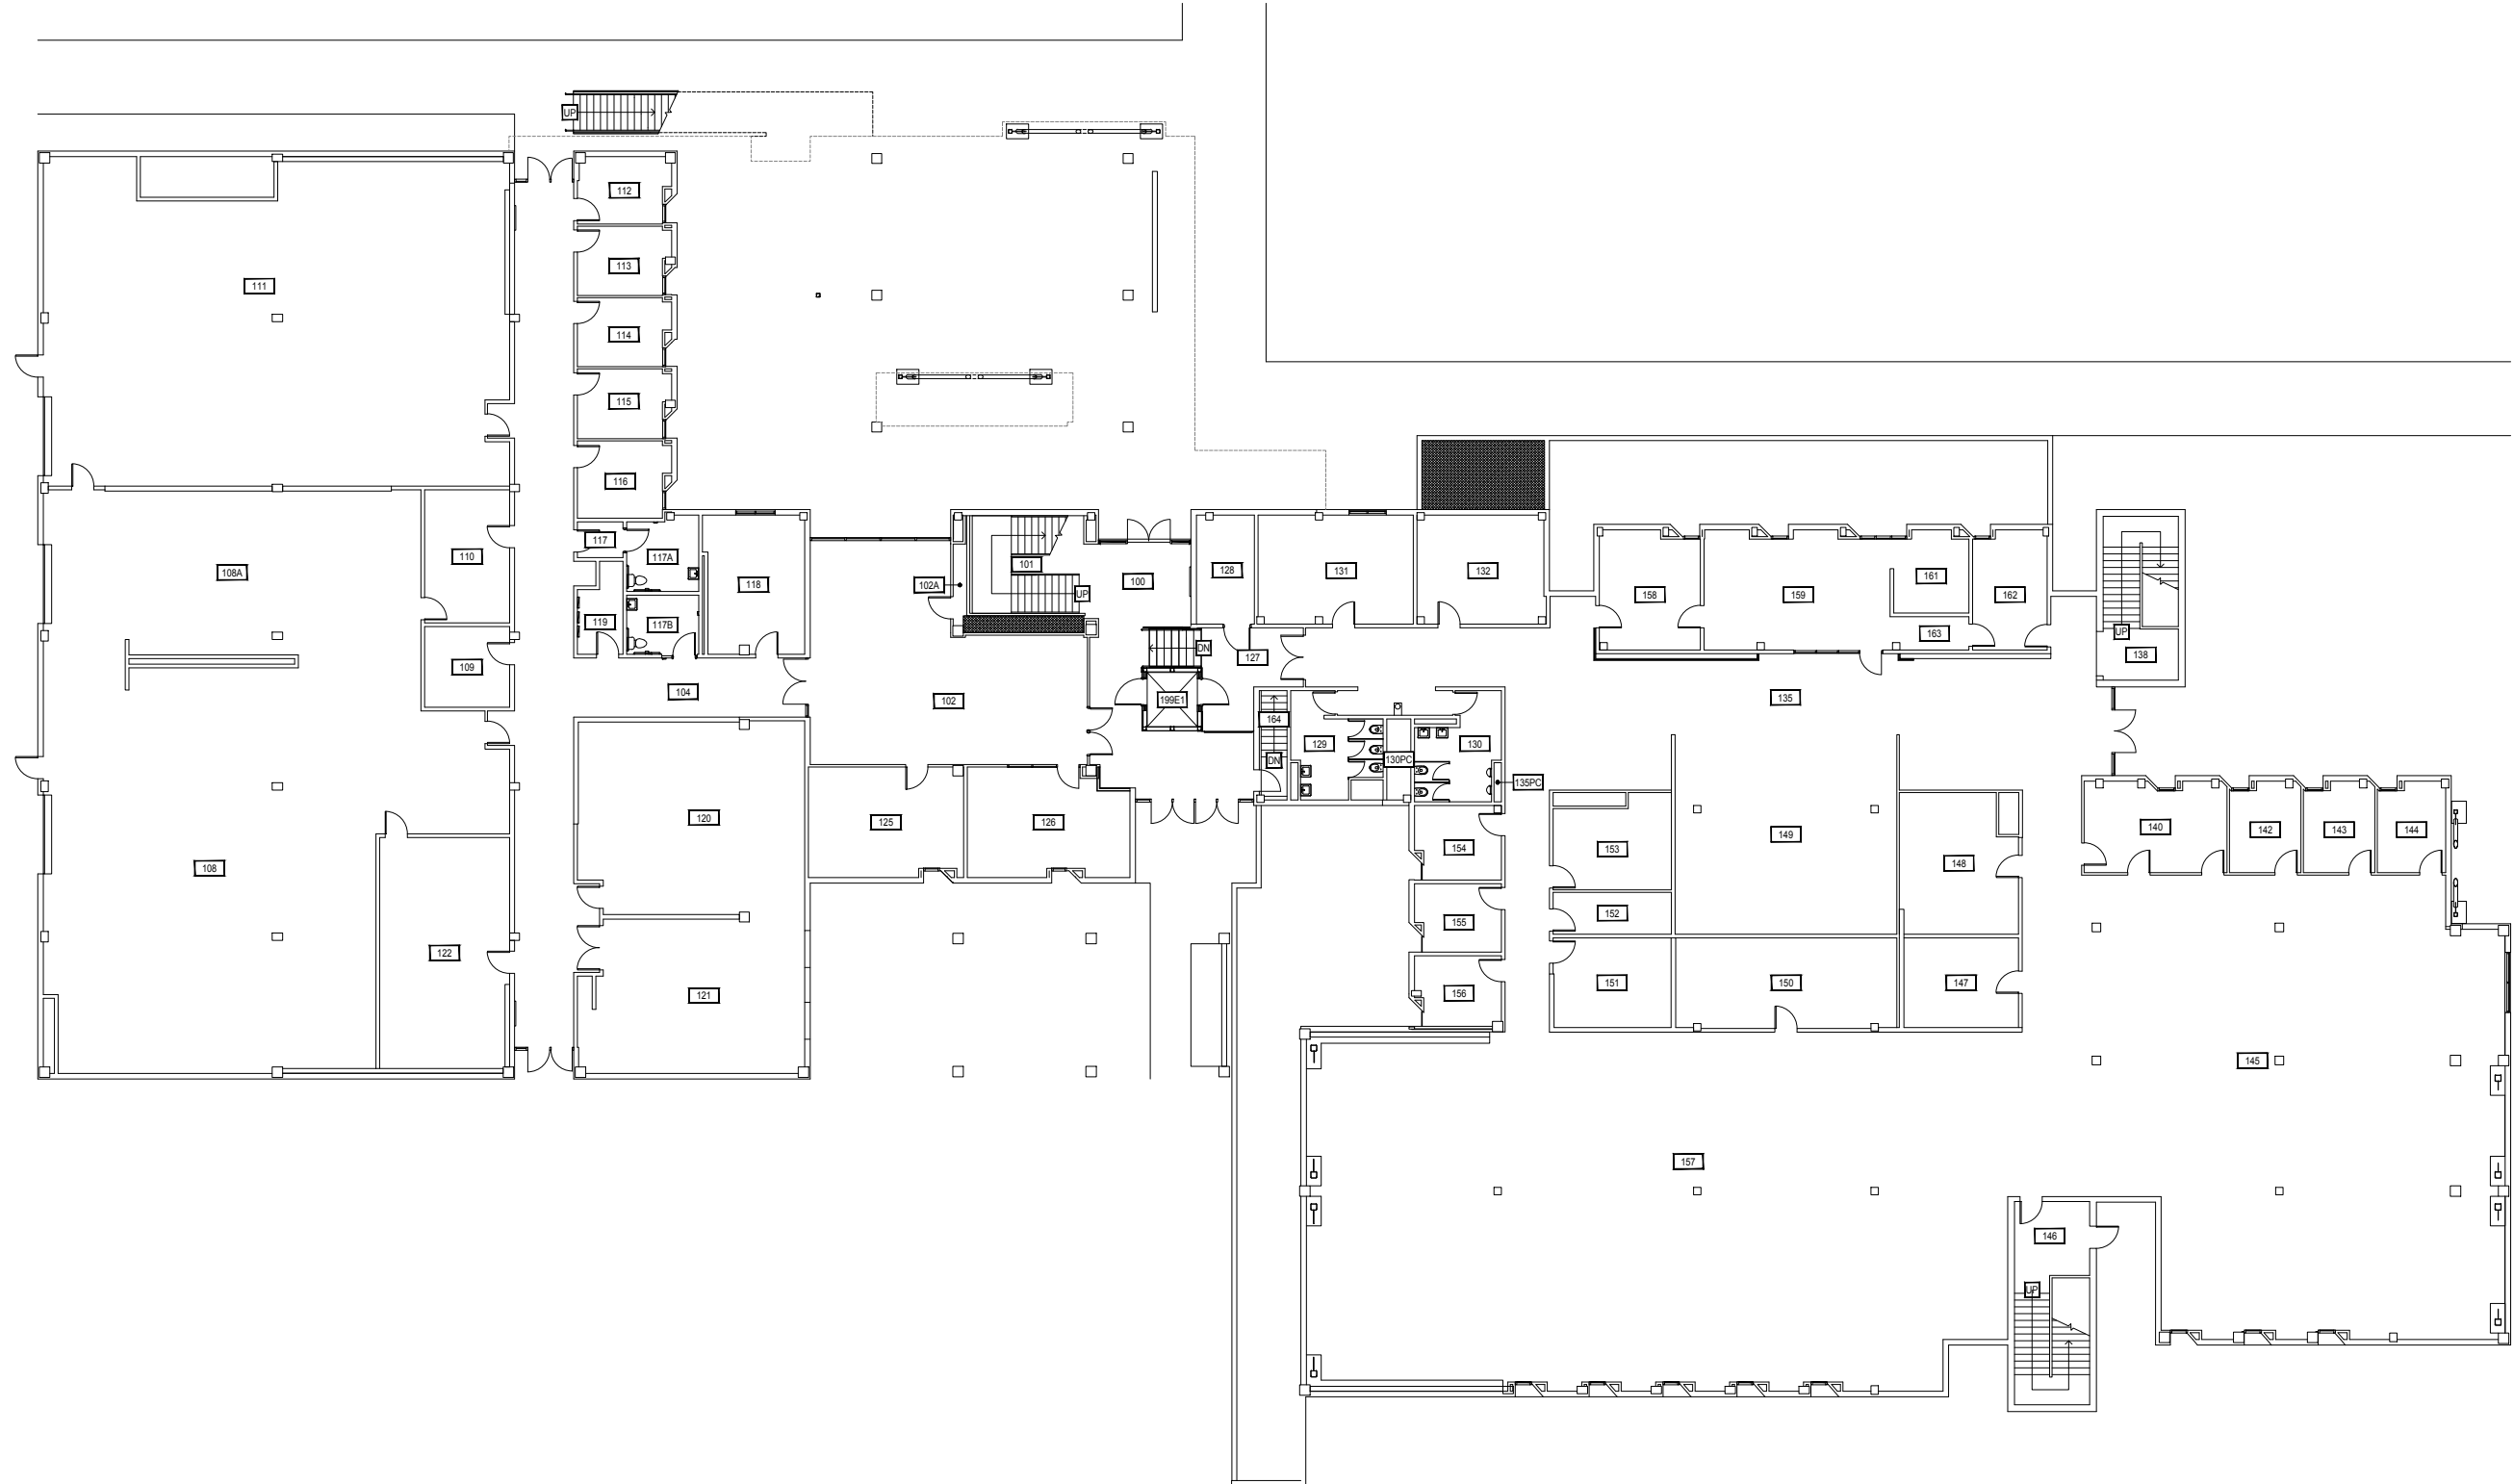
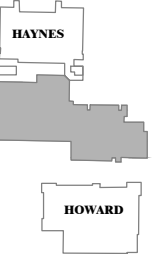


1 CHEEVER - FIRST LEVEL  
 SCALE: 1" = 25'


Nov 30, 2017 - 11:45am - 127\_A1.dwg  
 H:\Creative Aris Complex\Cheever Hall\Building Plan - Book Copy

**M** MONTANA STATE UNIVERSITY  
 CAMPUS PLANNING,  
 DESIGN & CONSTRUCTION  
 BOZEMAN, MONTANA  
 PHONE: 406.994.4131 FAX: 406.994.6572

INDEX # **52**  
 BUILDING # **127**

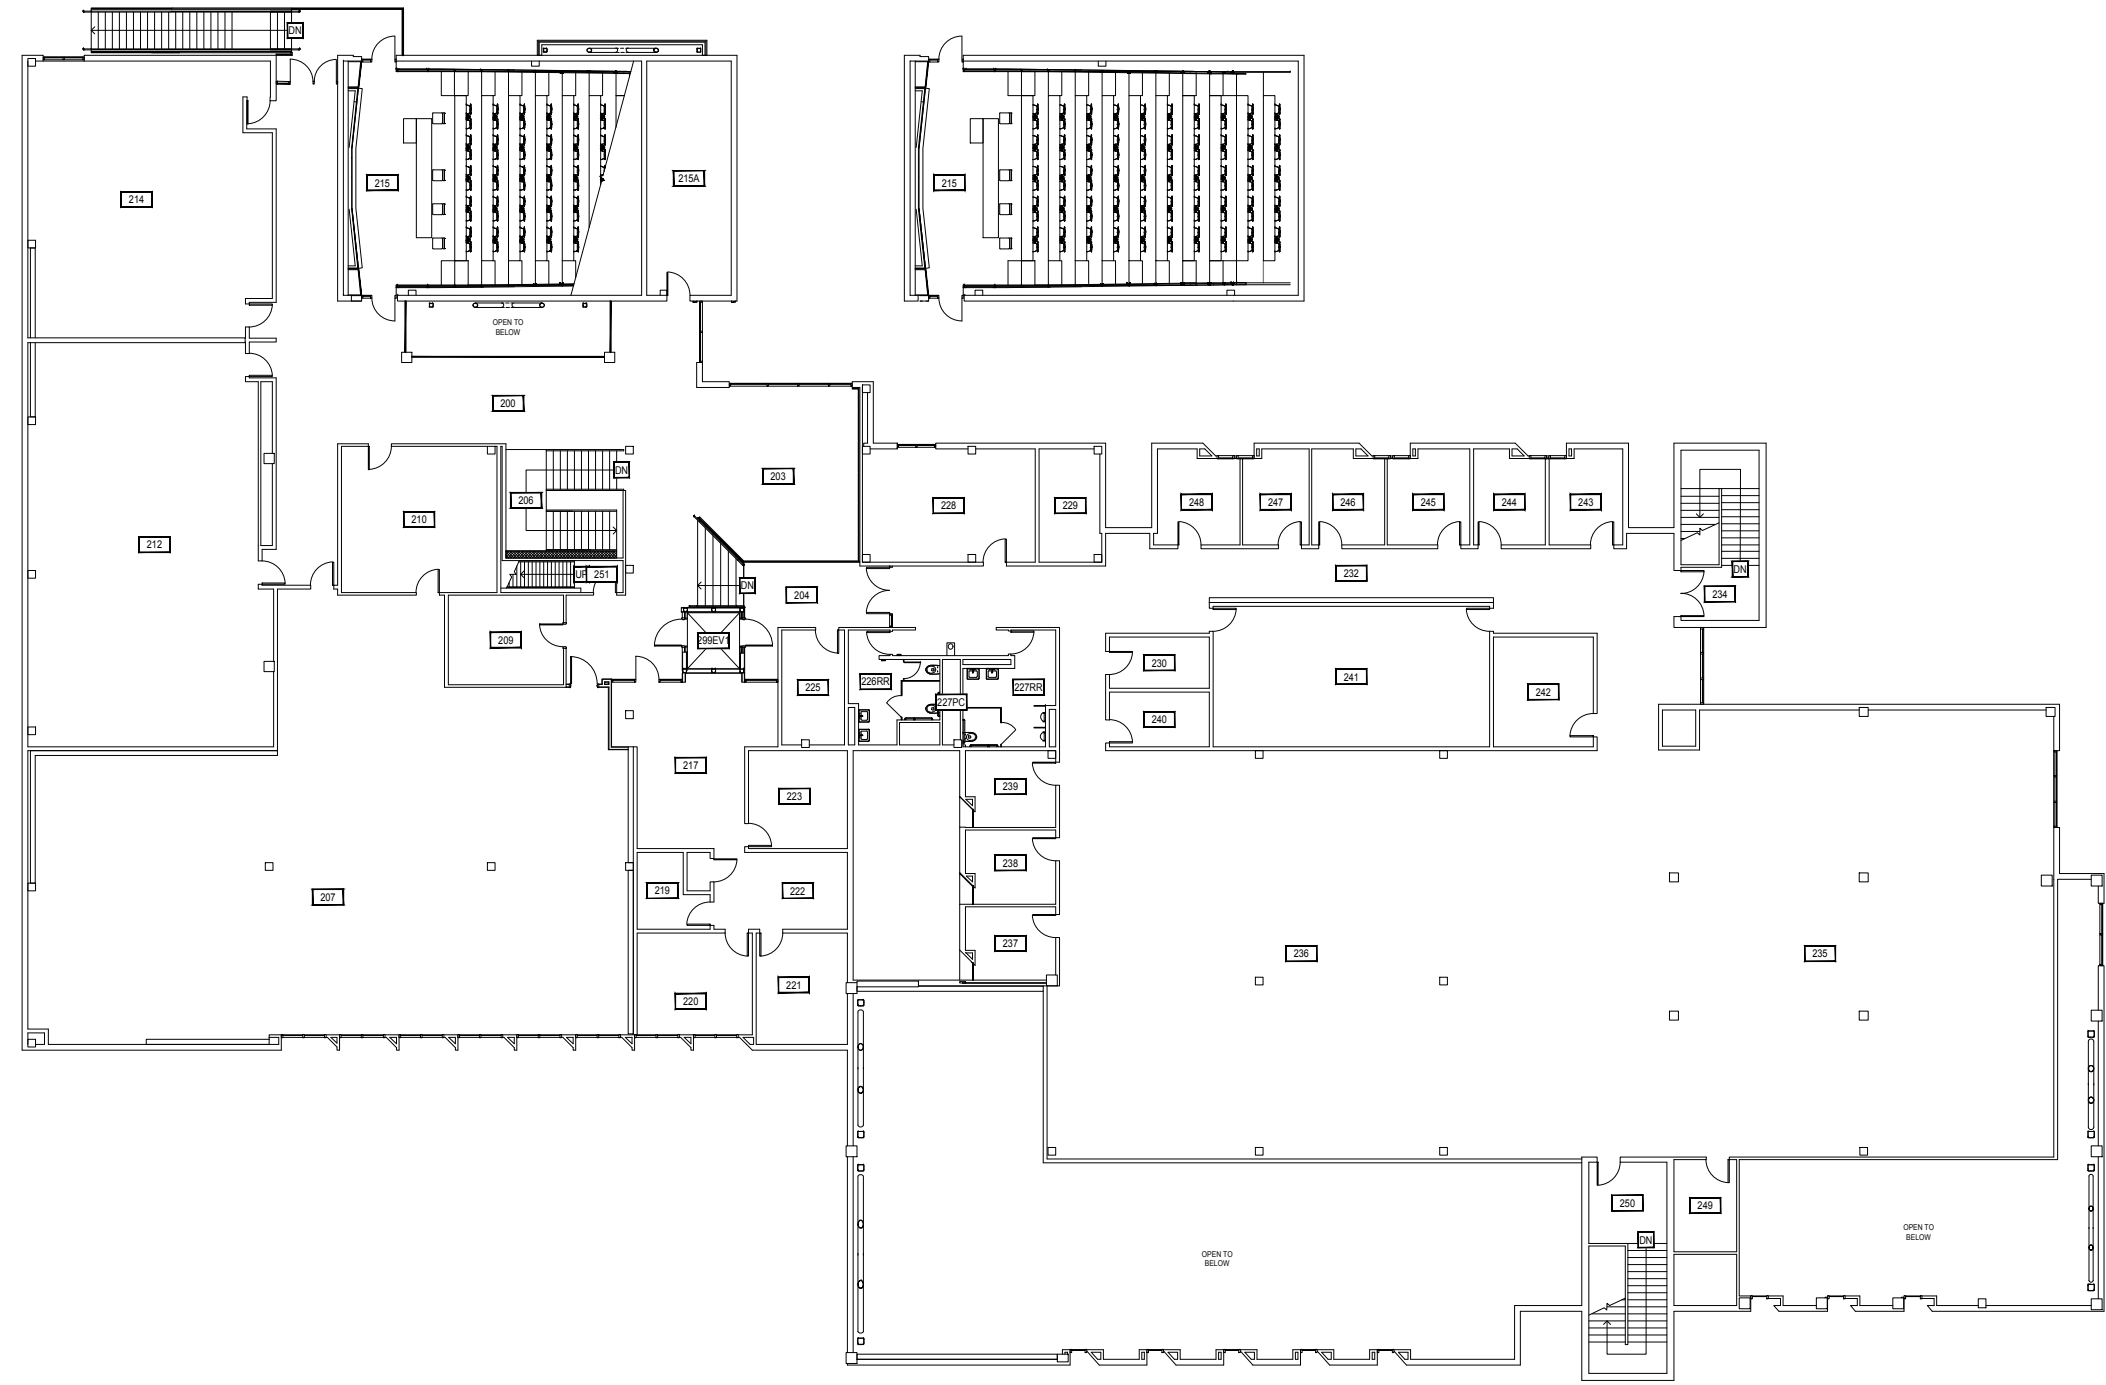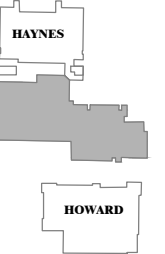



1 CHEEVER - SECOND LEVEL  
SCALE: 1" = 25'

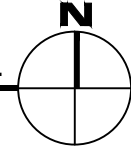

Nov 30, 2017 - 11:45am - 127\_A2.dwg  
H:\Creative Arts Complex\Cheever Hall\Building Plan - Book Copy

**M** MONTANA STATE UNIVERSITY  
CAMPUS PLANNING,  
DESIGN & CONSTRUCTION  
BOZEMAN, MONTANA  
PHONE: 406.994.4131 FAX: 406.994.6572

INDEX # **52**  
BUILDING # **127**

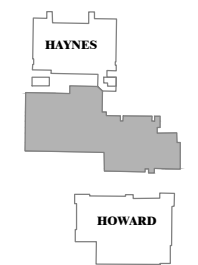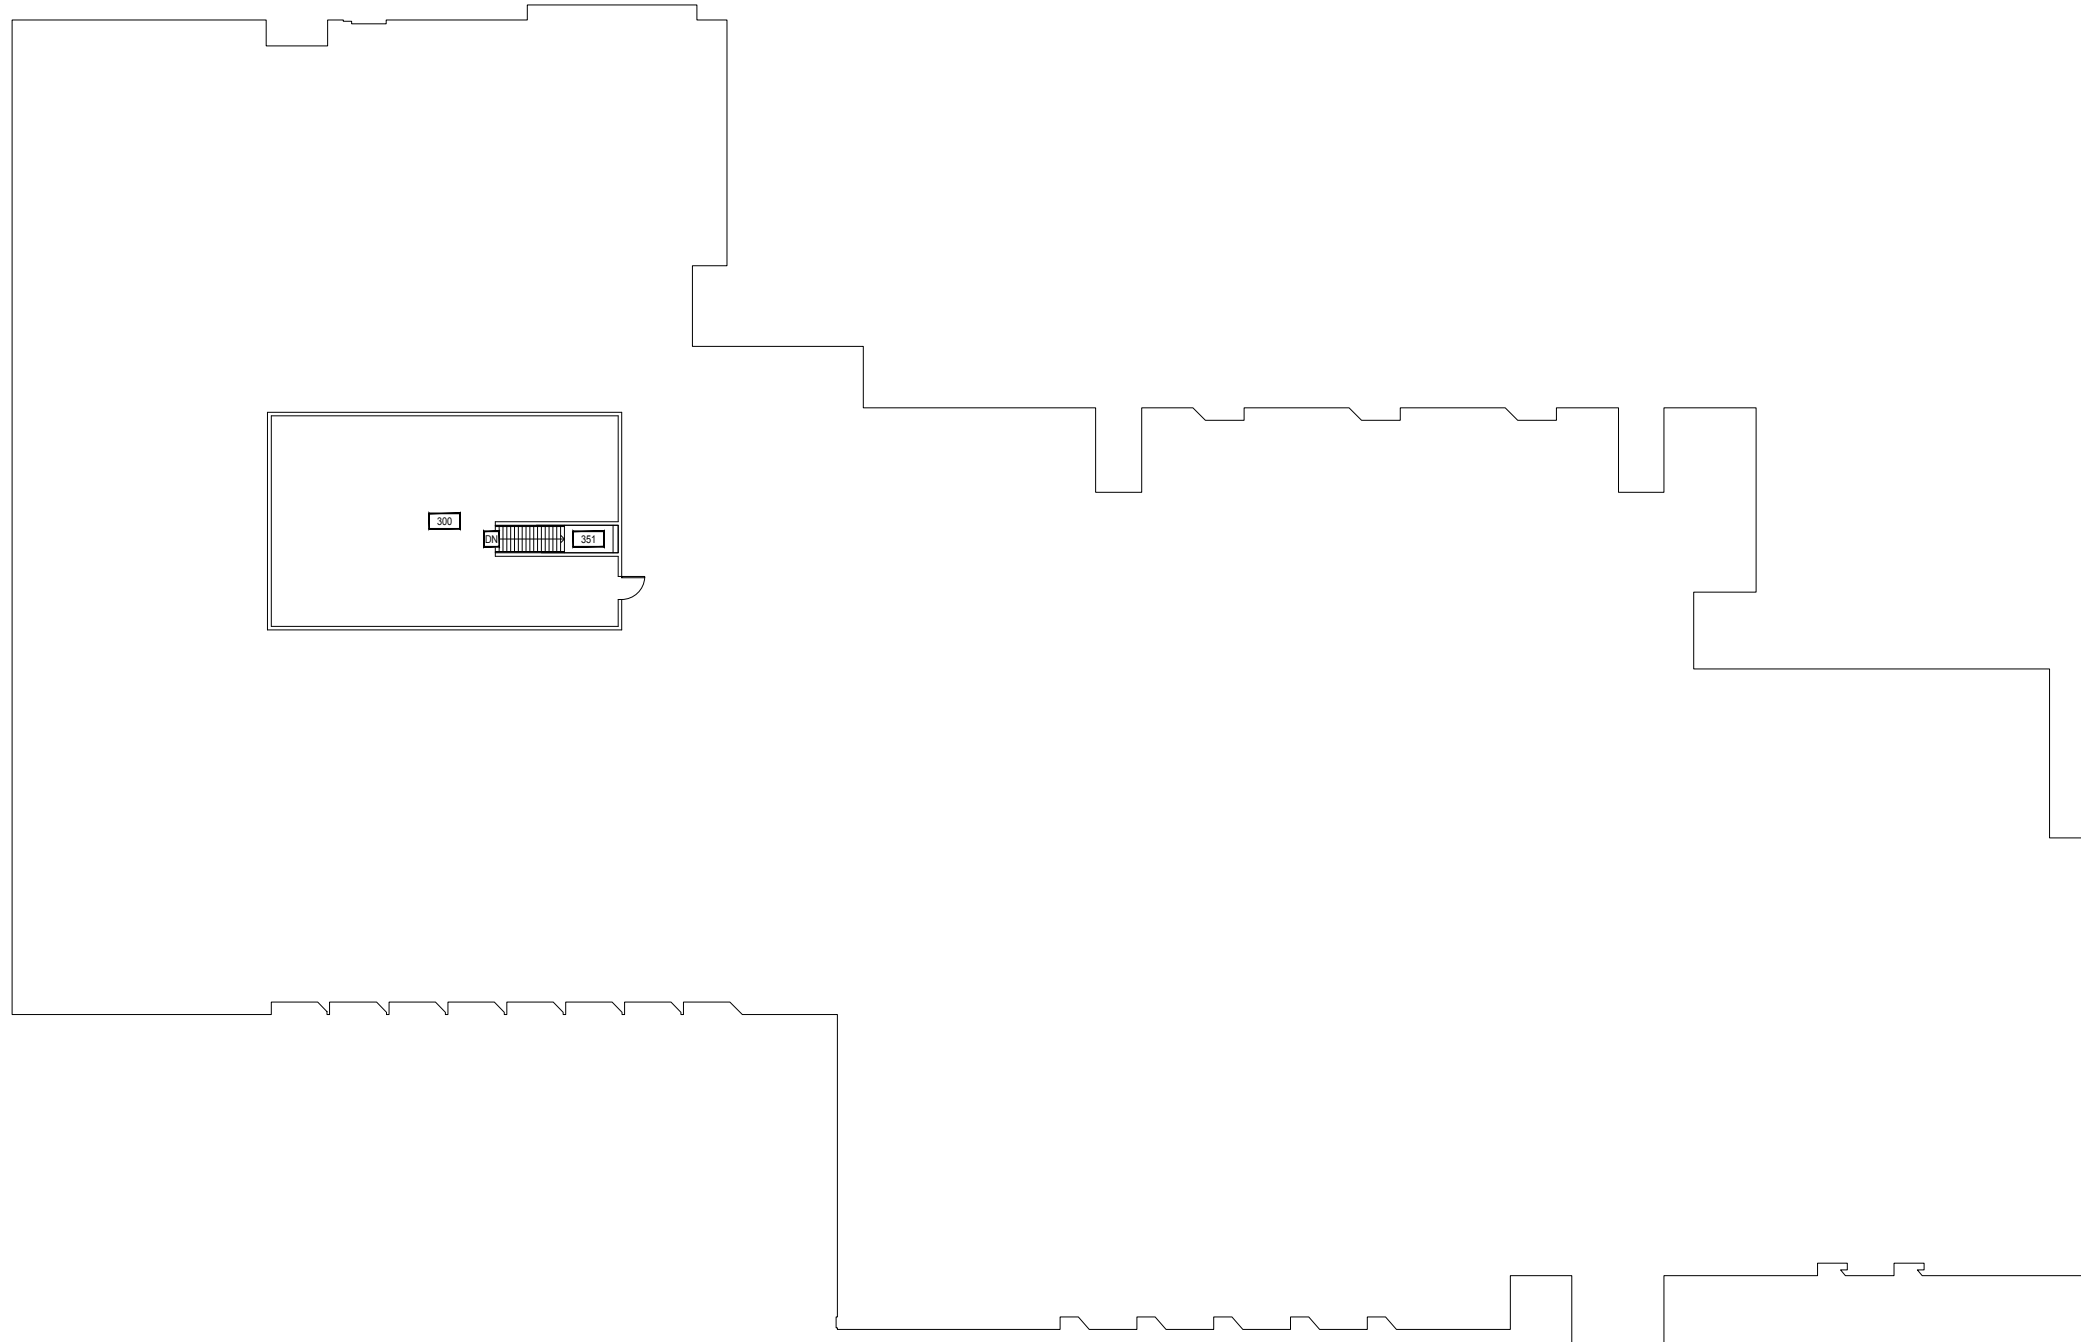

Nov 30, 2017 - 11:45am - 127\_A3.dwg  
 H:\Creative Arts Complex\Cheever Hall\Building Plan - Book Copy






1
**CHEEVER - THIRD LEVEL**

SCALE: 1" = 25'

**MONTANA STATE UNIVERSITY**  
 CAMPUS PLANNING,  
 DESIGN & CONSTRUCTION  
 BOZEMAN, MONTANA  
 PHONE: 406.994.4131 FAX: 406.994.6572

INDEX #	<b>52</b>
BUILDING #	<b>127</b>

Nov 30, 2017 - 11:45am - 127\_AR.dwg  
H:\Creative Arts Complex\Cheever Hall\Building Plan - Book Copy

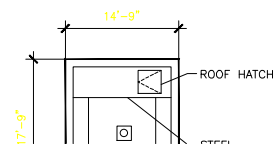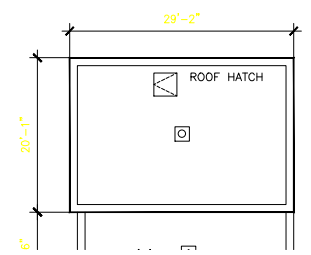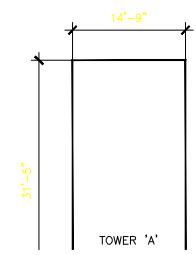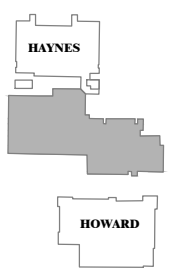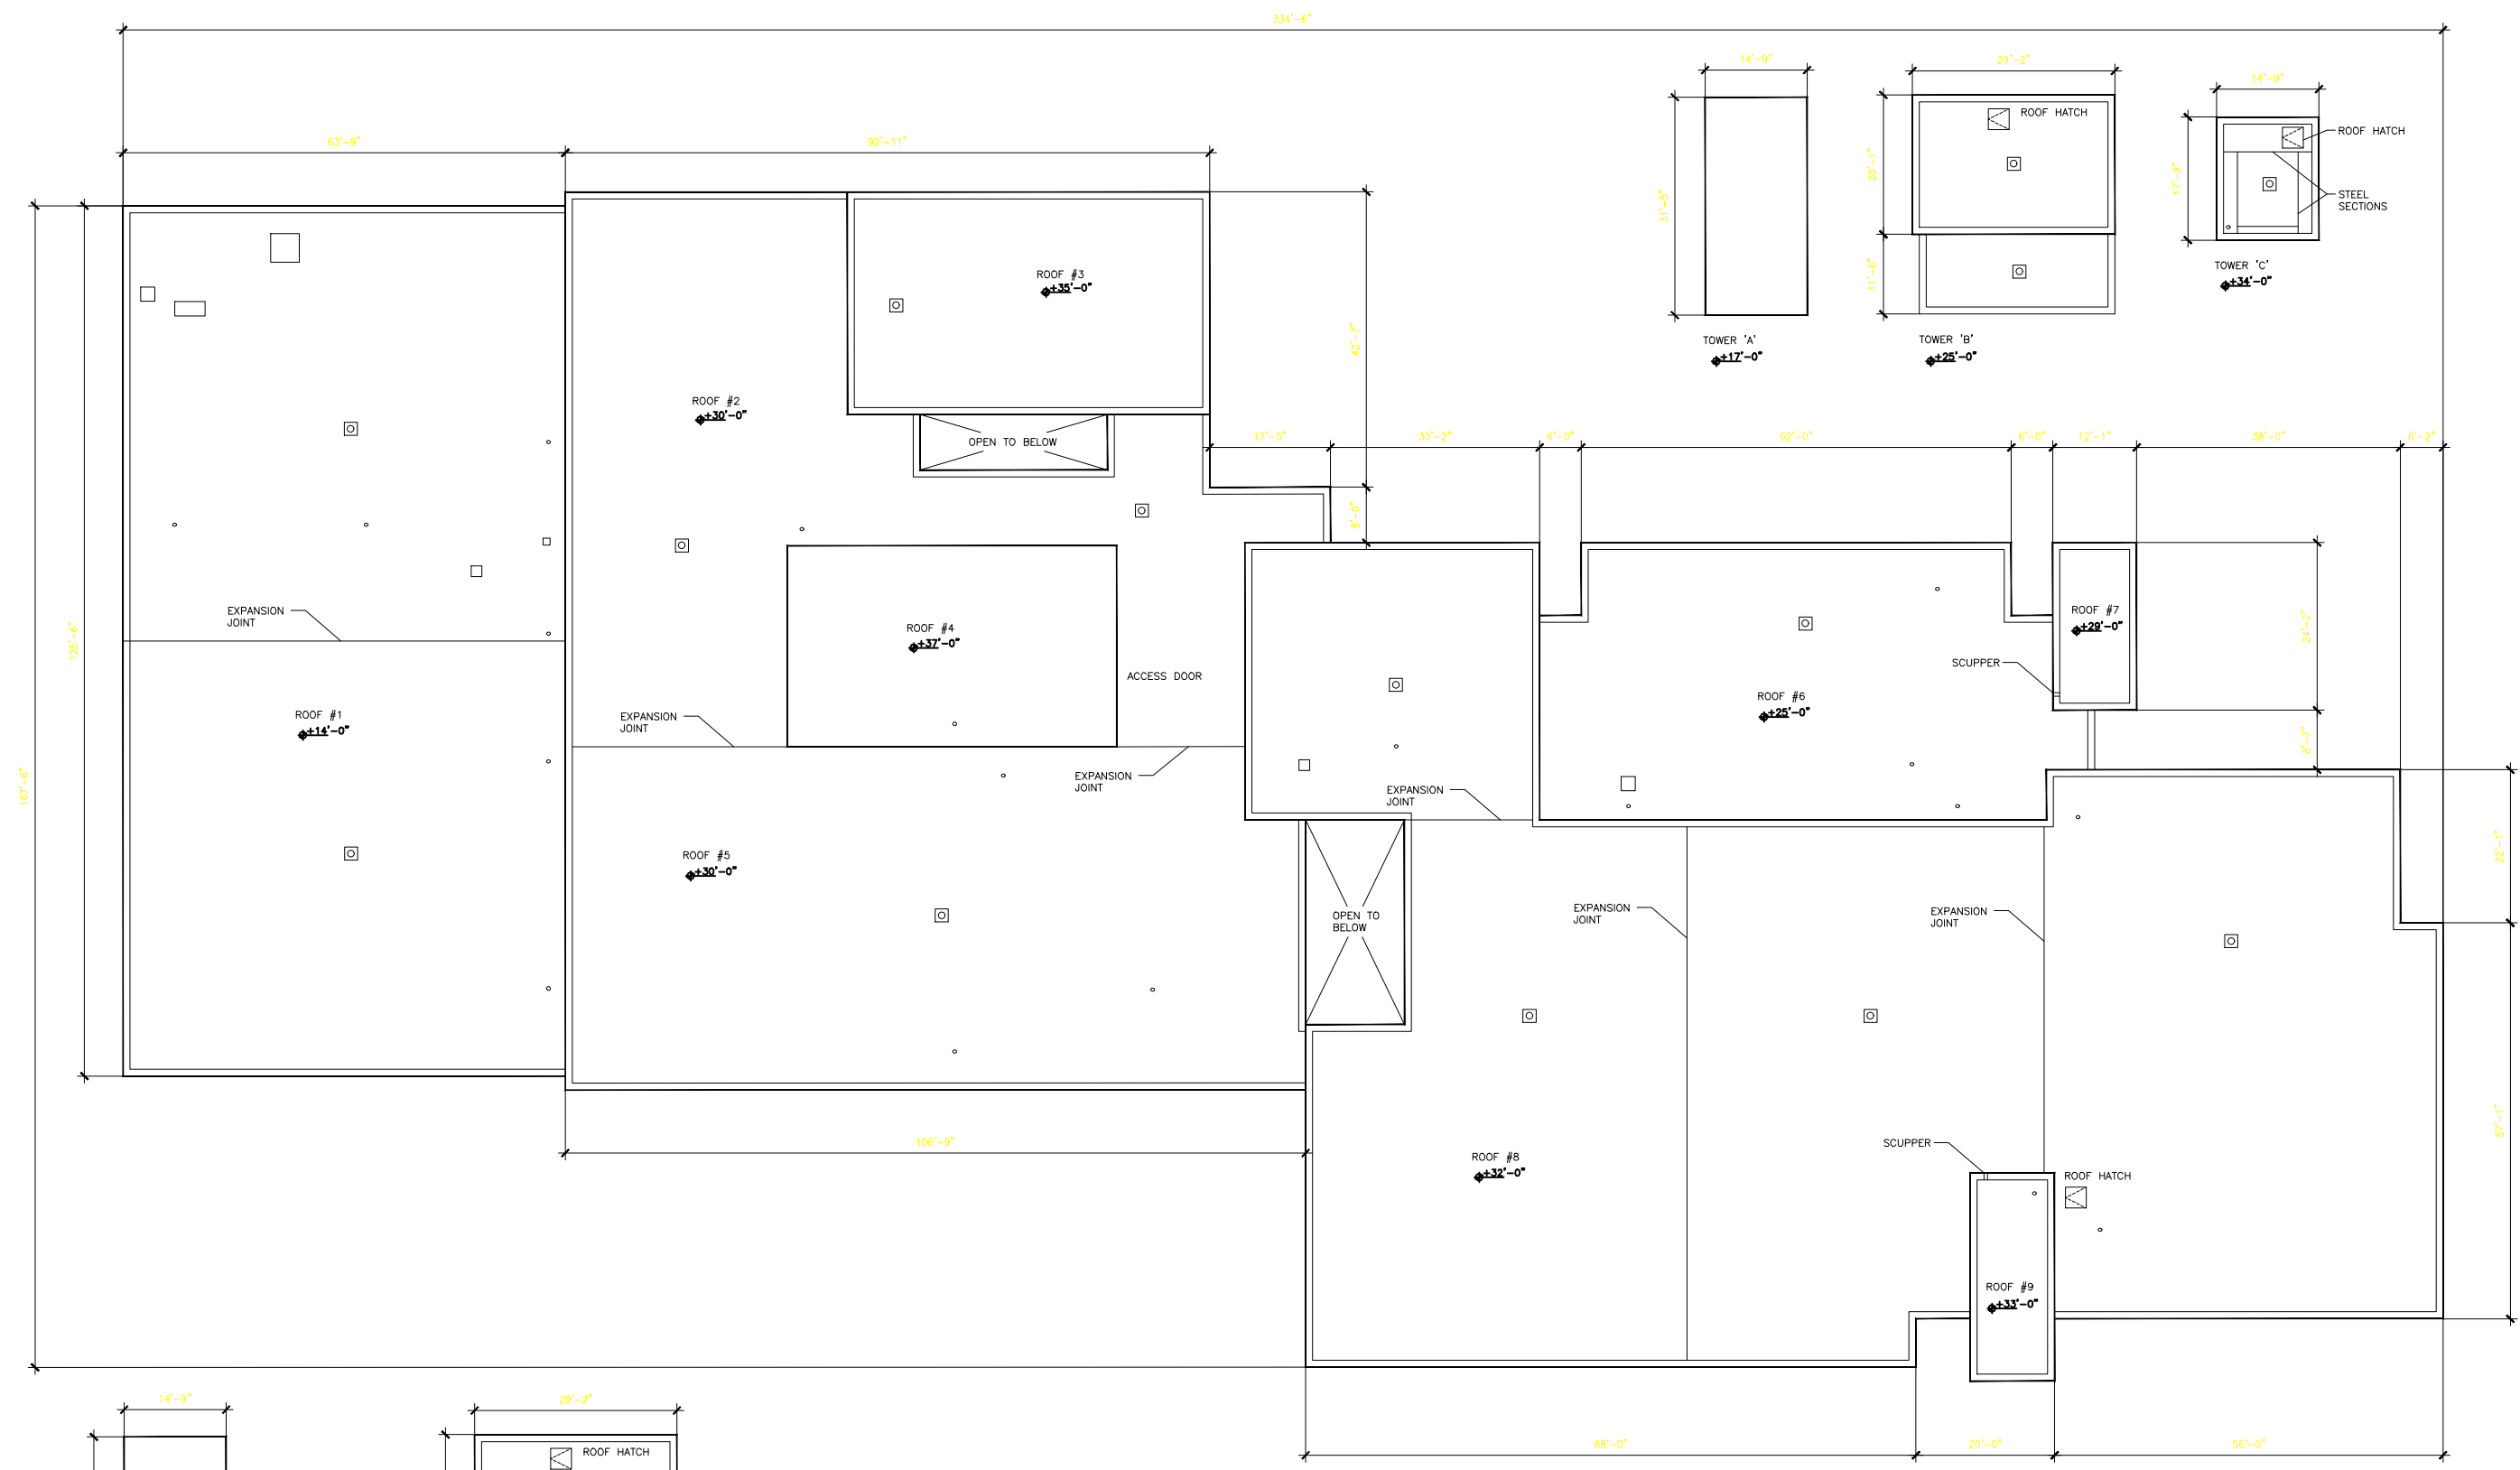

1

# CHEEVER - ROOF LEVEL

SCALE: 1" = 25'



**M MONTANA STATE UNIVERSITY**  
 CAMPUS PLANNING,  
 DESIGN & CONSTRUCTION  
 BOZEMAN, MONTANA  
 PHONE: 406.994.4131 FAX: 406.994.6572

INDEX # **52**  
 BUILDING # **127**